


NO.	DATE	AMENDMENT	D.P.W.

COPY RIGHTS RESERVED IN THE DEPARTMENT OF PUBLIC WORKS

CAD FILE NAME  
**EDIT**



DEPARTMENT OF PUBLIC WORKS  
PRIVATE BAG X65  
PRETORIA  
0001  
TEL: (012) 557 2000

Director-General:  
T.M. SOXUTHU

CONSULTANT/DEPARTMENTAL  
**CONSULTANT**  
**Builtcare (Pty) Ltd**  
Building 30A, CSIR Campus  
627 Meiring Naude rd  
Pretoria  
Tel : 012 349 1922

DISCIPLINE  
**ARCHITECTURE**


SERVICE  
**MAINTENANCE PLAN**


WCS NUMBER

DRAWING TITLE  
**ROBBEN ISLAND  
B024 - POWER STATION  
SITE PLAN**


REF. NO	B024	DESIGNED	
SCALE	1:500	DRAWN	W.M. BOTHA
DATE		CHECKED	
CAD DATE	21-02-2011	TYPE NUMBER	

DRAWING NUMBER  
**DAC00050- B024-0**

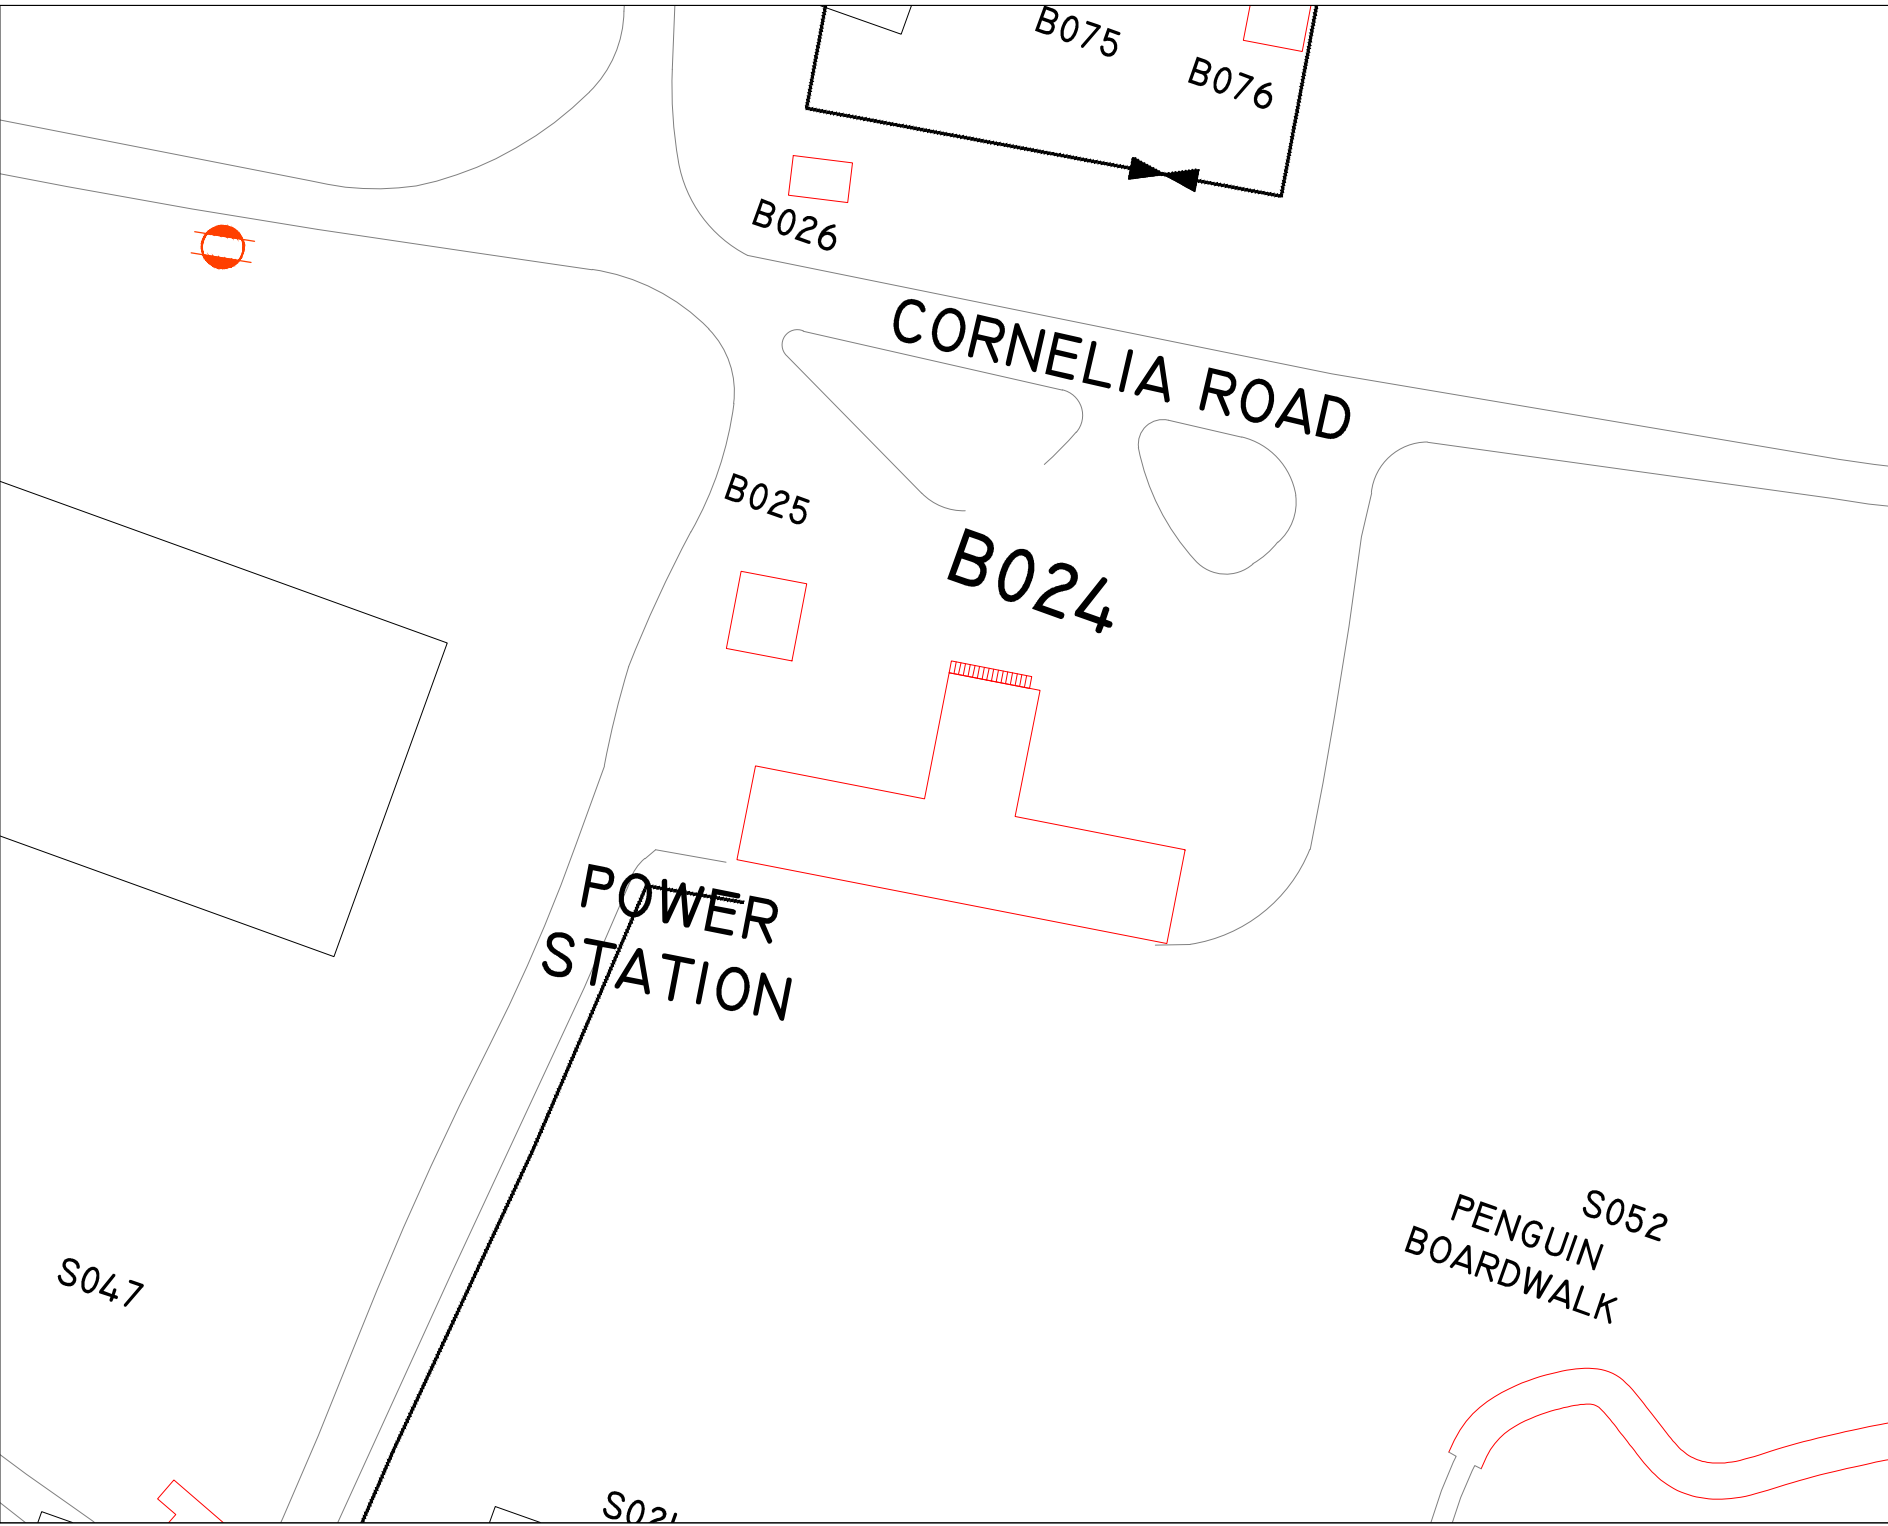

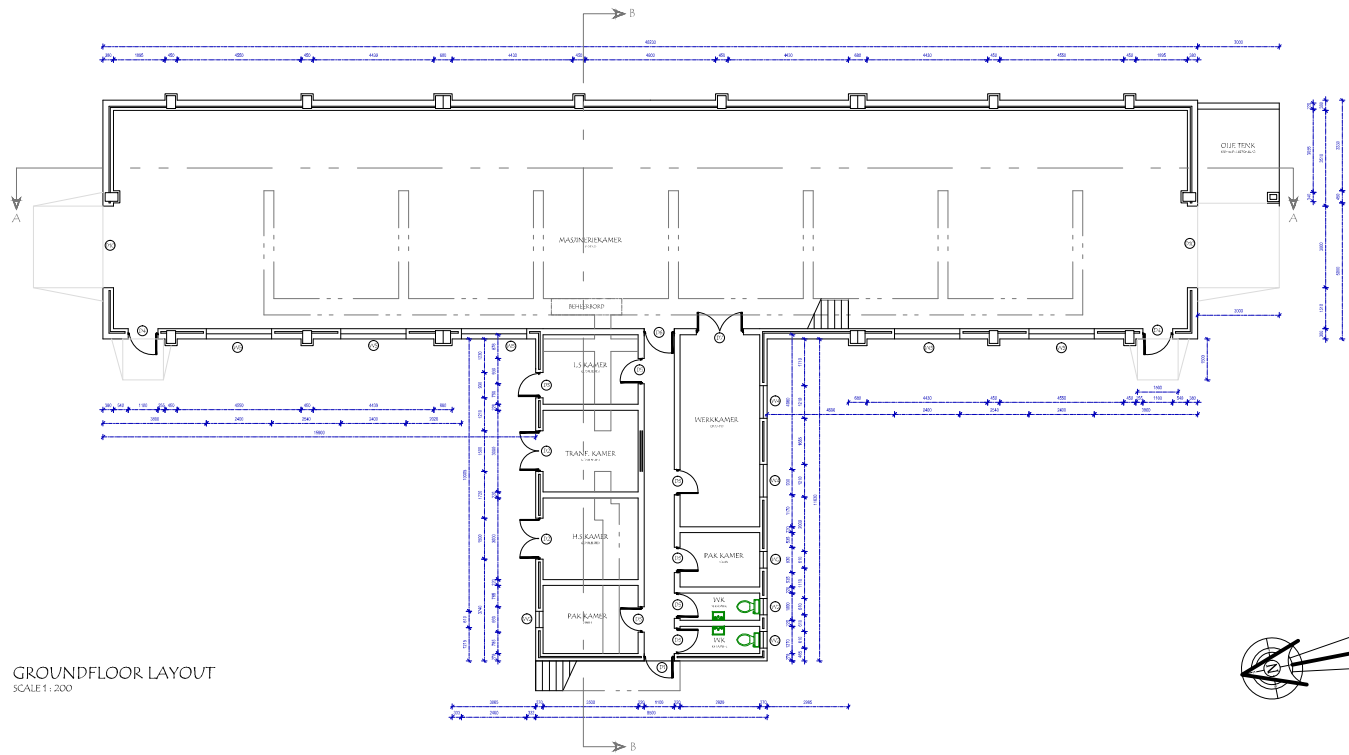

GROUND FLOOR LAYOUT  
SCALE 1:200

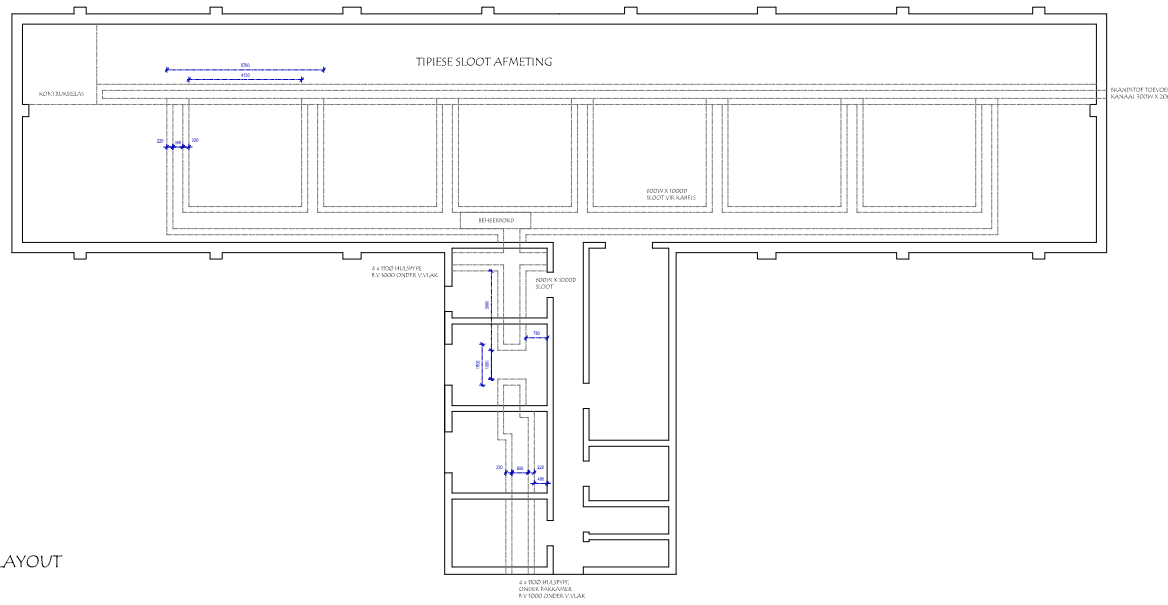


TUNNEL LAYOUT  
SCALE 1:200

NO.	DATE	AMENDMENT	D.P.W.

COPY RIGHTS VESTED IN THE  
DEPARTMENT OF PUBLIC WORKS

CAD FILE NAME  
**EDIT**

DEPARTMENT OF  
PUBLIC WORKS  
PRIVATE BAG X65  
Pretoria  
0009  
TEL. (012) 557 2000



Director-General:  
T.M. SOKUTU

CONSULTANT/DEPARTMENTAL  
**CONSULTANT**  
**Builtcare (Pty) Ltd**  
Building 10A, CSIR Campus  
627 Meiring Naude rd  
Pretoria  
Tel : 012 349 1922

DISCIPLINE  
**ARCHITECTURE**

SERVICE  
**MAINTENANCE PLAN**

WCS NUMBER

DRAWING TITLE  
**ROBBEN ISLAND  
B024 - POWER STATION  
TUNNEL PLAN & GROUND FLOOR LAYOUT**

REF. NO	B024	DESIGNED	
SCALE	1:200	DRAWN	W.M. BOTHA
DATE		CHECKED	
CAD DATE	21-02-2011	TYPE NUMBER	


DRAWING NUMBER  
**DAC00050- B024-1**



NO.	DATE	AMENDMENT	D.P.W.

COPY RIGHTS RESERVED IN THE DEPARTMENT OF PUBLIC WORKS

CAD FILE NAME  
**EDIT**



DEPARTMENT OF PUBLIC WORKS  
PRIVATE BAG X65  
PRETORIA  
0009  
TEL: (012) 557 2000

Director-General:  
T.M. SOXUTHU

CONSULTANT/DEPARTMENTAL  
**CONSULTANT**  
**Builtcare (Pty) Ltd**  
Building 30A, CSIR Campus  
627 Meiring Naude rd  
Pretoria  
Tel : 012 349 1922

DISCIPLINE  
**ARCHITECTURE**


SERVICE  
**MAINTENANCE PLAN**

WCS NUMBER


DRAWING TITLE  
**ROBBEN ISLAND  
B024 - POWER STATION  
EAST & WEST ELEVATION**

REF. NO	<b>B024</b>	DESIGNED	
SCALE	<b>1:150</b>	DRAWN	<b>W.M. BOTHA</b>
DATE		CHECKED	
CAD DATE	<b>21-02-2011</b>	TYPE NUMBER	


DRAWING NUMBER  
**DAC00050- B024-3**

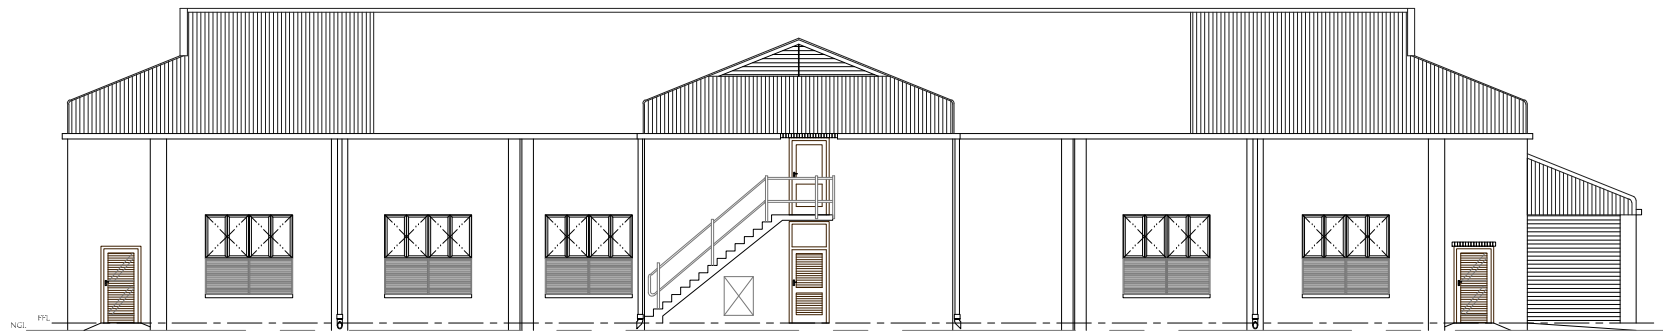

WEST ELEVATION  
SCALE 1 : 150

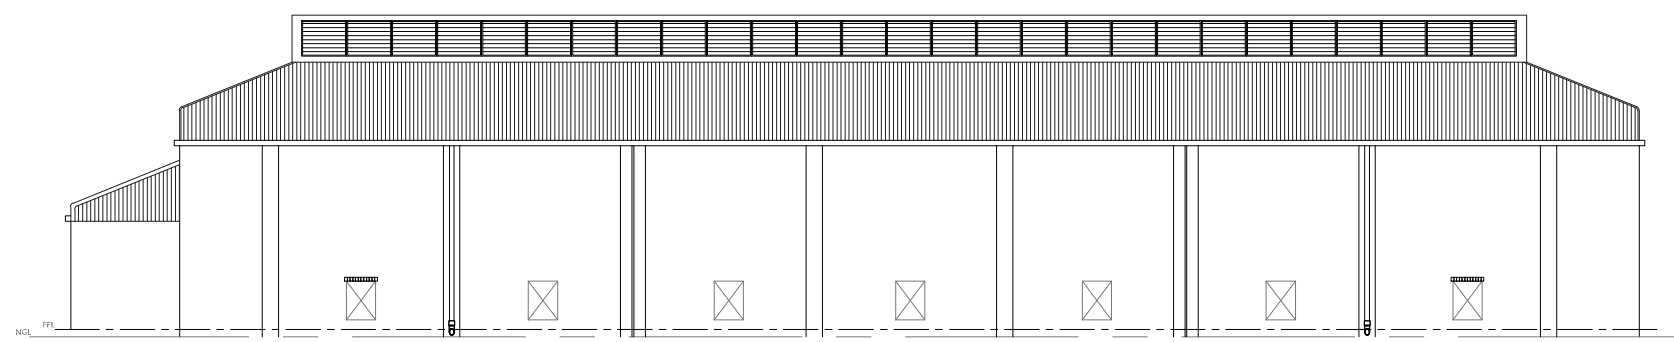

EAST ELEVATION  
SCALE 1 : 150

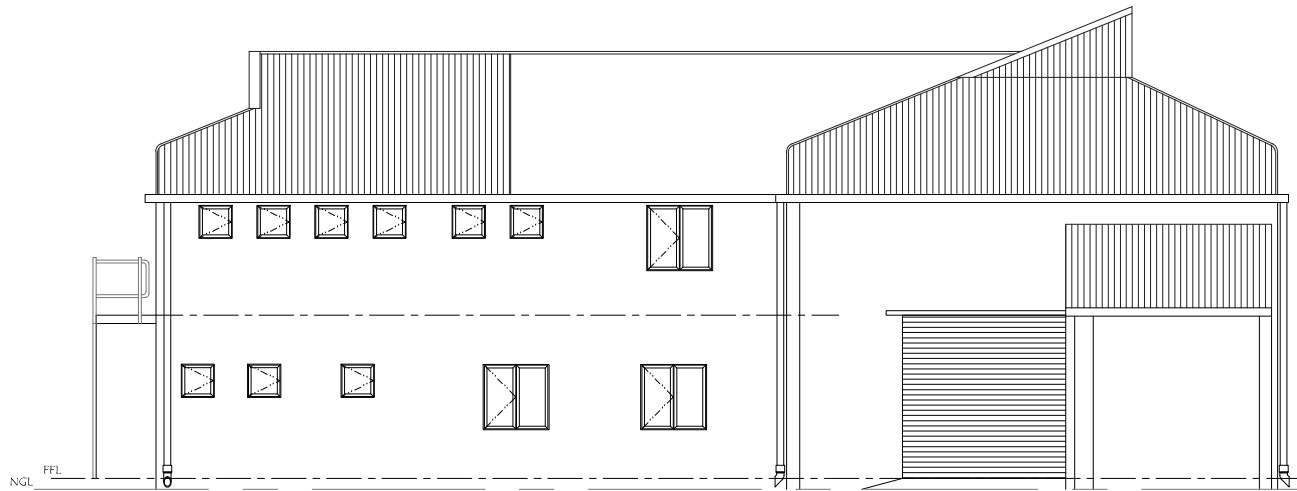

SOUTH ELEVATION  
SCALE 1 : 100




NORTH ELEVATION  
SCALE 1 : 100

NO.	DATE	AMENDMENT	D.P.W.

COPY RIGHTS RESERVED IN THE DEPARTMENT OF PUBLIC WORKS

CAD FILE NAME  
**EDIT**

DEPARTMENT OF PUBLIC WORKS  
PRIVATE BAG X65  
PRETORIA  
0001  
TEL: (012) 537 2000



Director-General:  
T.M. SOXUTHU

CONSULTANT/DEPARTMENTAL  
**CONSULTANT**  
**Builtcare (Pty) Ltd**  
Building 30A, CSIR Campus  
627 Meiring Naude rd  
Pretoria  
Tel : 012 349 1922

DISCIPLINE  
**ARCHITECTURE**

SERVICE  
**MAINTENANCE PLAN**

WCS NUMBER

DRAWING TITLE  
**ROBBEN ISLAND  
B024 - POWER STATION  
NORTH & SOUTH ELEVATION**

REF. NO	B024	DESIGNED	
SCALE	1:100	DRAWN	W.M. BOTHA
DATE		CHECKED	
CAD DATE	21-02-2011	TYPE NUMBER	


DRAWING NUMBER  
**DAC00050- B024-4**

NO.	DATE	AMENDMENT	D.P.I.W.

COPY RIGHTS VESTED IN THE DEPARTMENT OF PUBLIC WORKS

CAD FILE NAME  
**EDIT**

DEPARTMENT OF PUBLIC WORKS  
PRIVATE BAG X65  
PRETORIA  
0008  
TEL: (012) 557 2000



DIRECTOR GENERAL:  
T.M. SOXUTHU

CONSULTANT/DEPARTMENTAL  
**CONSULTANT**  
**Builtcare (Pty) Ltd**  
Building 30A, CSIR Campus  
627 Meiring Naude rd  
Pretoria  
Tel : 012 349 1922

DISCIPLINE  
**ARCHITECTURE**

SERVICE  
**MAINTENANCE PLAN**


WCS NUMBER

DRAWING TITLE


**ROBBEN ISLAND**  
**B024 - POWER STATION**  
**SECTION B - B**

REF. NO	B024	DESIGNED	
SCALE	1:100	DRAWN	W.M. BOTHA
DATE		CHECKED	
CAD DATE	21-02-2011	TYPE NUMBER	


DRAWING NUMBER  
**DAC00050- B024-5**

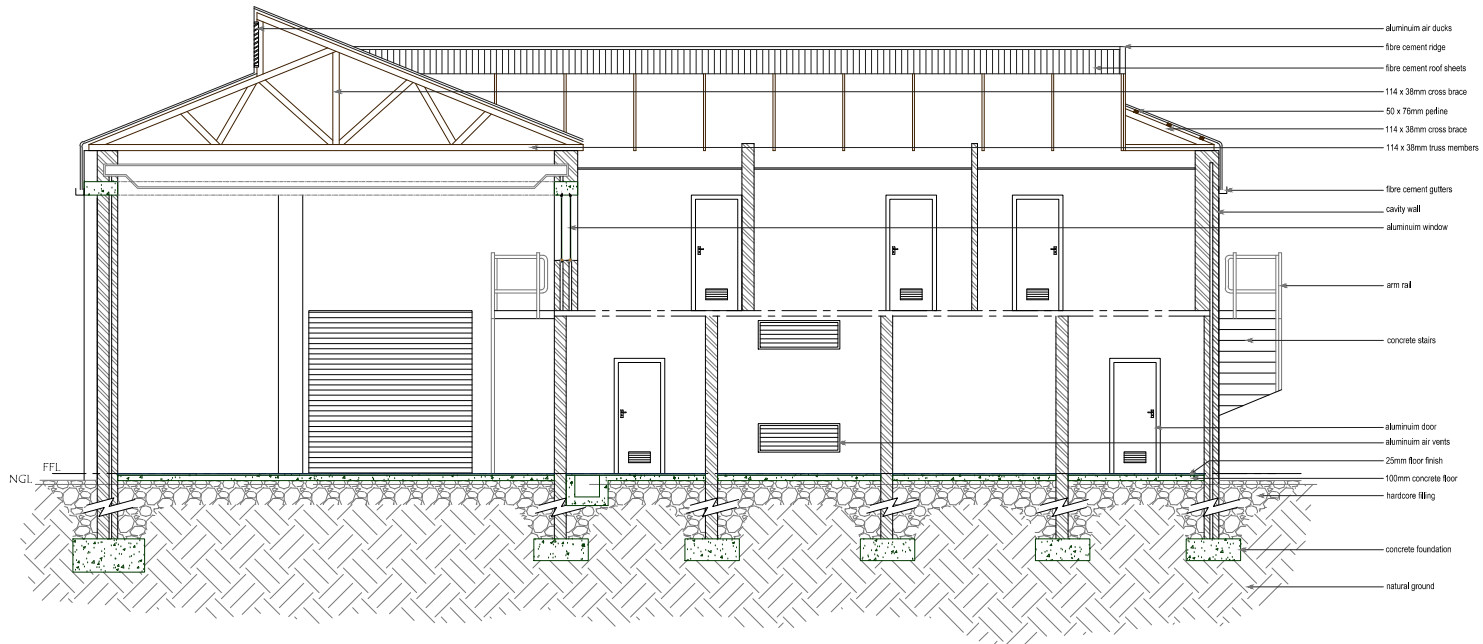


**SECTION B - B**  
SCALE 1 : 100

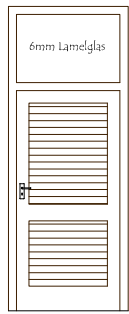


D1 Hortjies Deur  
984 x 2042mm

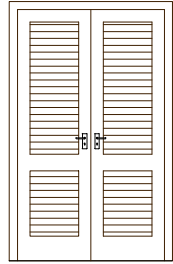


D2 Hortjies Deur  
692 x 2512mm elk

 


D3 Hortjies Deur  
815 x 2512mm

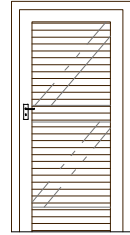


D4 T & G Planke  
948 x 2042mm

 


D5 Soliede Kern Deur  
815 x 2052mm

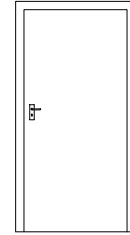


D6 Soliede Kern Deur  
984 x 2052mm

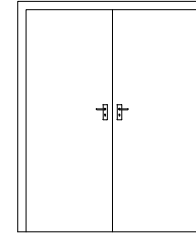

D7 Soliede Kern Deur  
815 x 2052mm elk

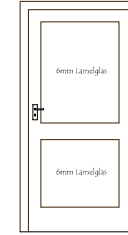

D8 Lamelglas Deur  
984 x 2042mm

 


D9 Holkern Deur  
815 x 1800mm




W1 DH Alum Window  
6mm Helderglas buite  
4mm Helderglas binne




W2 Alum Window  
6mm Helderglas

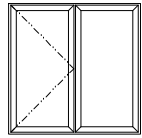

W3 DBI Alum Window  
6mm Helderglas  
4mm Helderglas binne

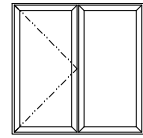


W4 Alum Window  
6mm Helderglas

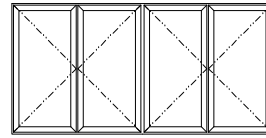

W5 Alum Window  
6mm Helderglas



W6 Alum Window  
10mm Gelamelleerde  
Veiligheids glas

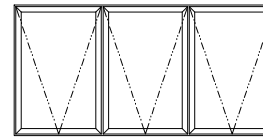

W7 Alum Window  
6mm Helderglas



D10 Rolluik Deur  
3000 x 3000mm

## WINDOW & DOOR SCHEDULE


SCALE 1 : 50

NO.	DATE	AMENDMENT	D.P.W.

COPY RIGHTS RESERVED IN THE DEPARTMENT OF PUBLIC WORKS

CAD FILE NAME  
**EDIT**

DEPARTMENT OF PUBLIC WORKS  
PRIVATE BAG X65  
PRETORIA  
0001  
TEL: (012) 557 2000



Director-General:  
T.M. SOXUTHU

CONSULTANT/DEPARTMENTAL  
**CONSULTANT**  
**Builtcare (Pty) Ltd**  
Building 30A, CSIR Campus  
627 Meiring Naude rd  
Pretoria  
Tel : 012 349 1922

DISCIPLINE  
**ARCHITECTURE**

SERVICE  
**MAINTENANCE PLAN**

WCS NUMBER

DRAWING TITLE

**ROBBEN ISLAND**  
**B024 - POWER STATION**  
**WINDOW & DOOR SCHEDULE**

REF. NO	B024	DESIGNED	
SCALE	1:50	DRAWN	W.M. BOTHA
DATE		CHECKED	
CAD DATE	21-02-2011	TYPE NUMBER	

DRAWING NUMBER  
**DAC00050- B024-6**