



1. BLOCK C: NORTH ELEVATION

Scale 1:100

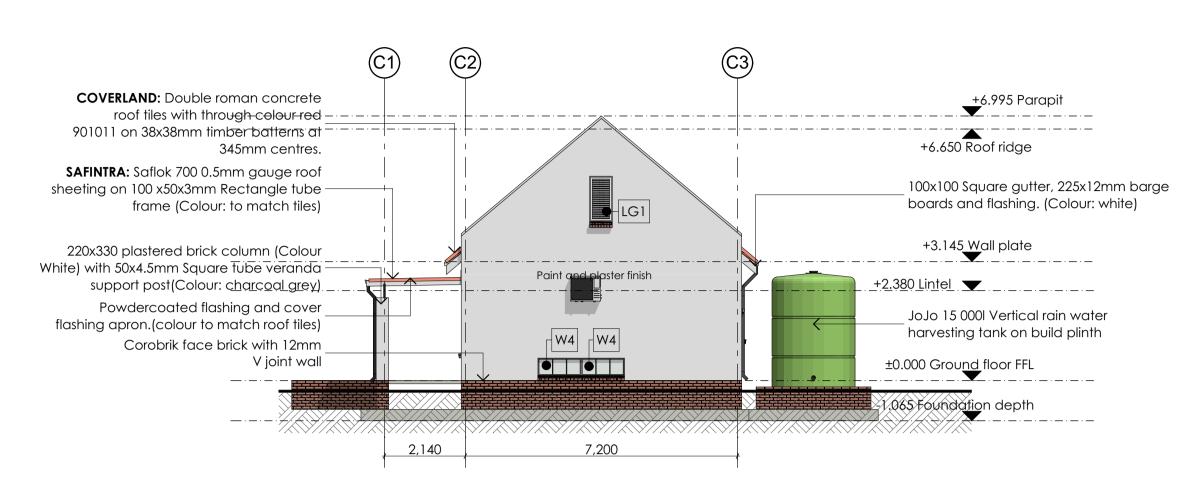


2. BLOCK C: SOUTH ELEVATION

Scale 1:100

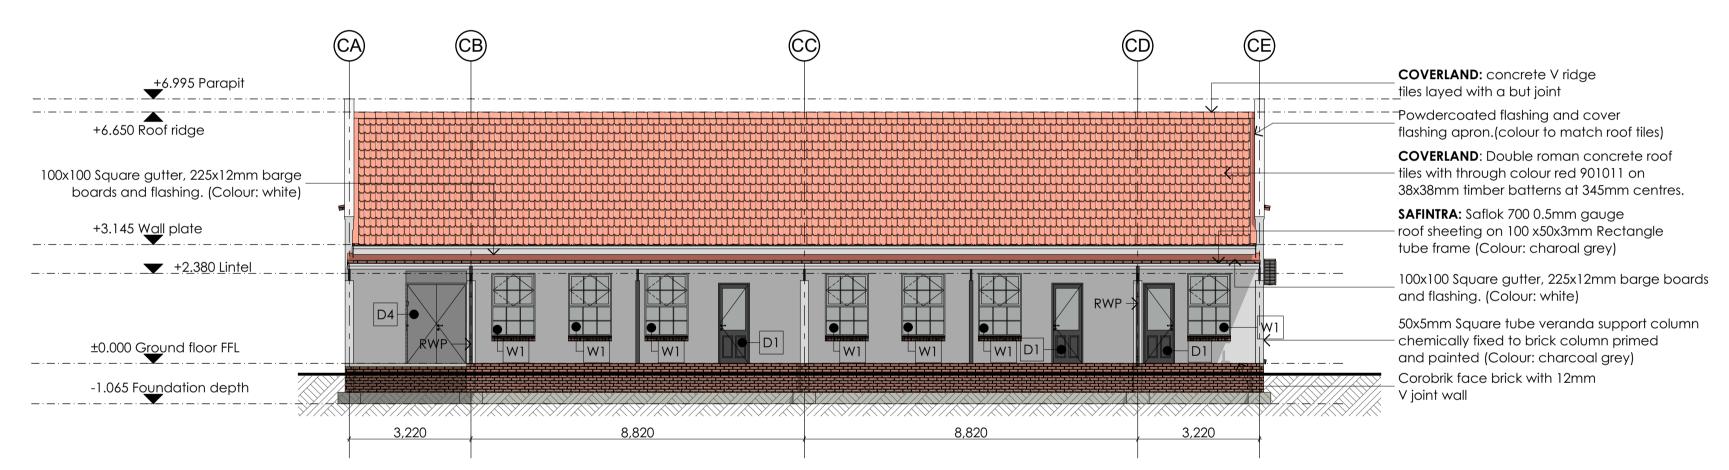

3. BLOCK C: WEST ELEVATION

Scale 1:100

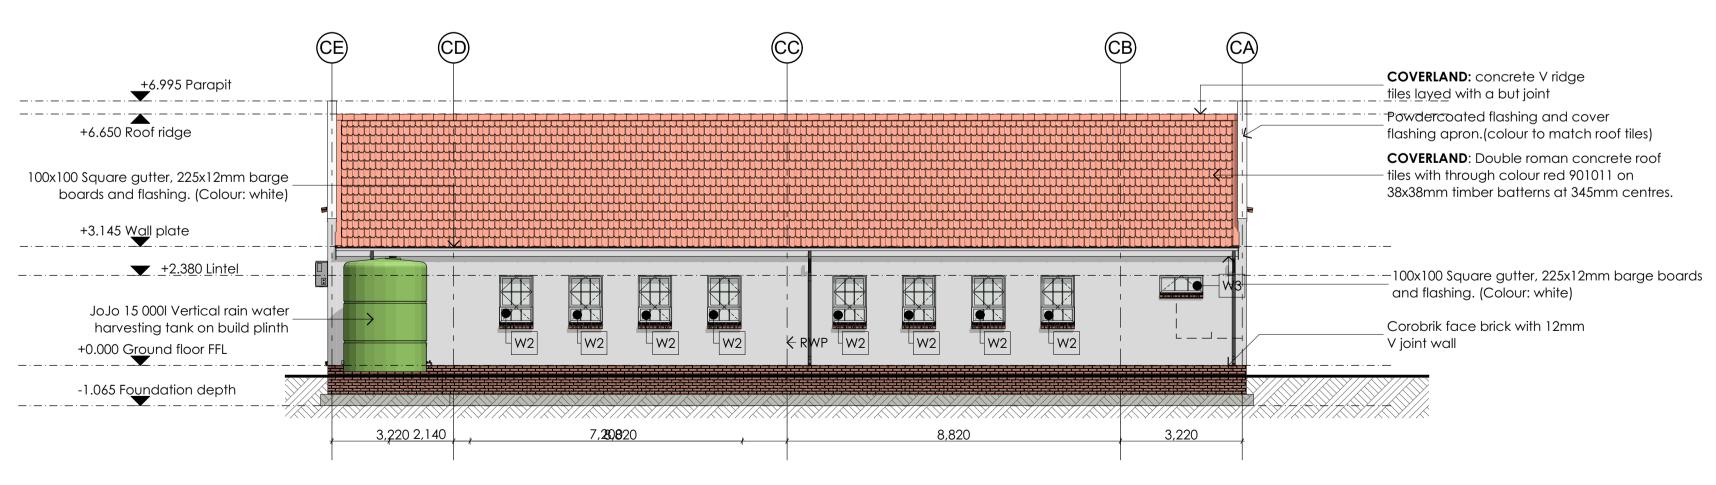

4. BLOCK C: EAST ELEVATION

Scale 1:100

GENERAL

- This drawing is copyright reserved and remains the property of the architect. All work to be executed in strict compliance with
- SABS 10400 All dimensions to be checked on the site and any discrepancies to be reported to the Architect immediately before commencing with any work. Written dimensions to be used in preference to
- scaled dimensions. Drawings may not be scaled from prints. All electrical and drainage work to be executed registered artisans. Where required, Architect's drawings to be read

in conjunction with Engineer's drawings. Where required, Architect's drawings to be read in conjunction with Manufacturer's specification.



NORTHERN CAPE DEPARTMENT OF EDUCATION



P1 160117 WT Issued for information 1 040712 WT Issued for TENDER	160117 W	/ т I і	
T1 040712 WT Issued for TENDER		· · ·	Issued for information
	040712 W	√T	Issued for TENDER

İ		

with the requirements of SANS 10400-XA an SANS 204

Certificate by Competent person

Consulting engineer:

PROPOSED ADDITIONS & ALTERATIONS TO KIMBERLEY BOYS HIGH SCHOOL

DEPARTMENT OF EDUCATION KIMBERLEY BOYS HIGH SCHOOL

CORNER OF DALHAM AND MEMORIAL ROADS KIMBERLEY, NORTHERN CAPE

Drawing title

BLOCK C: ELEVATIONS

Drawn by: 1:100 @ A1 Checked by: 170116

Drawing nr.: B1602

L03_301 T1