


Outer wall to wall dimensions.
 Inner wall to wall dimensions.
 Outer wall openings dimensions.
 Inner wall openings dimensions.

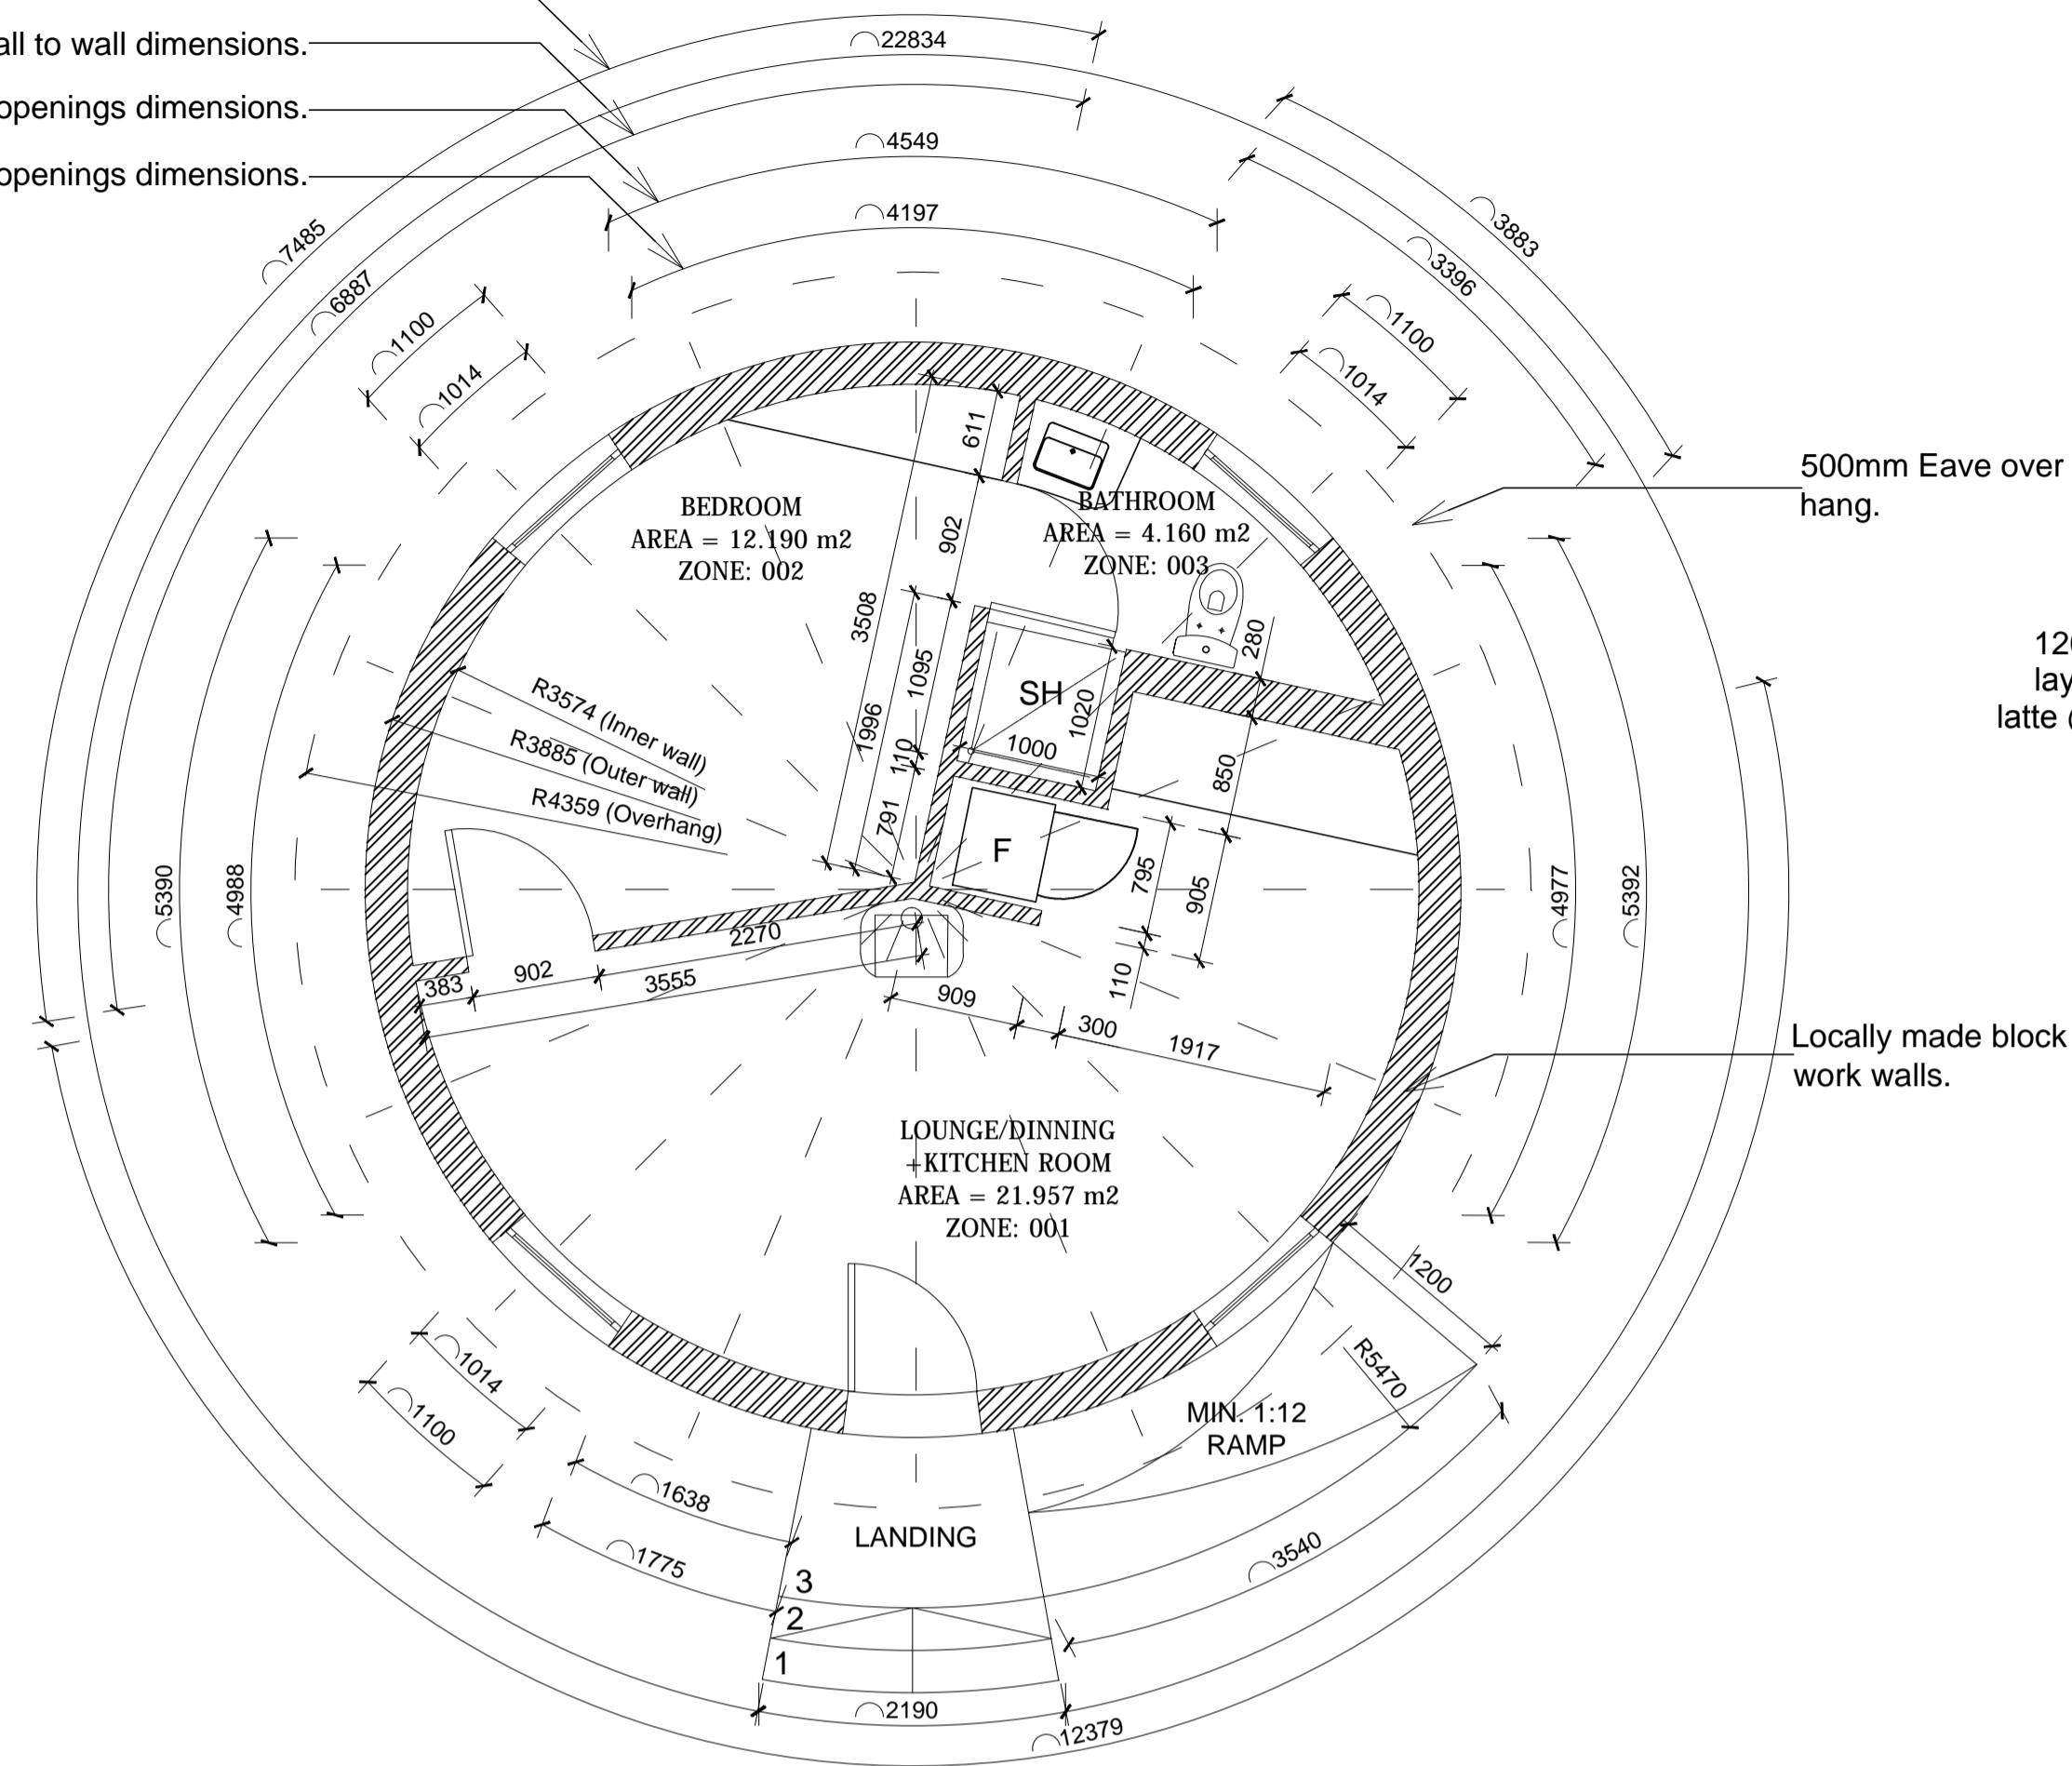


RONDABEL 2 PLAN
 SCALE 1:100


500mm Eave over hang.

Locally made block work walls.


120-150mm thick "Thatch" in T25mm layers @ 40° angle on 38Ø thatching latte @ 300mm c/c's on 100Ø Gumpole rafters, all to Structural Engineer's details

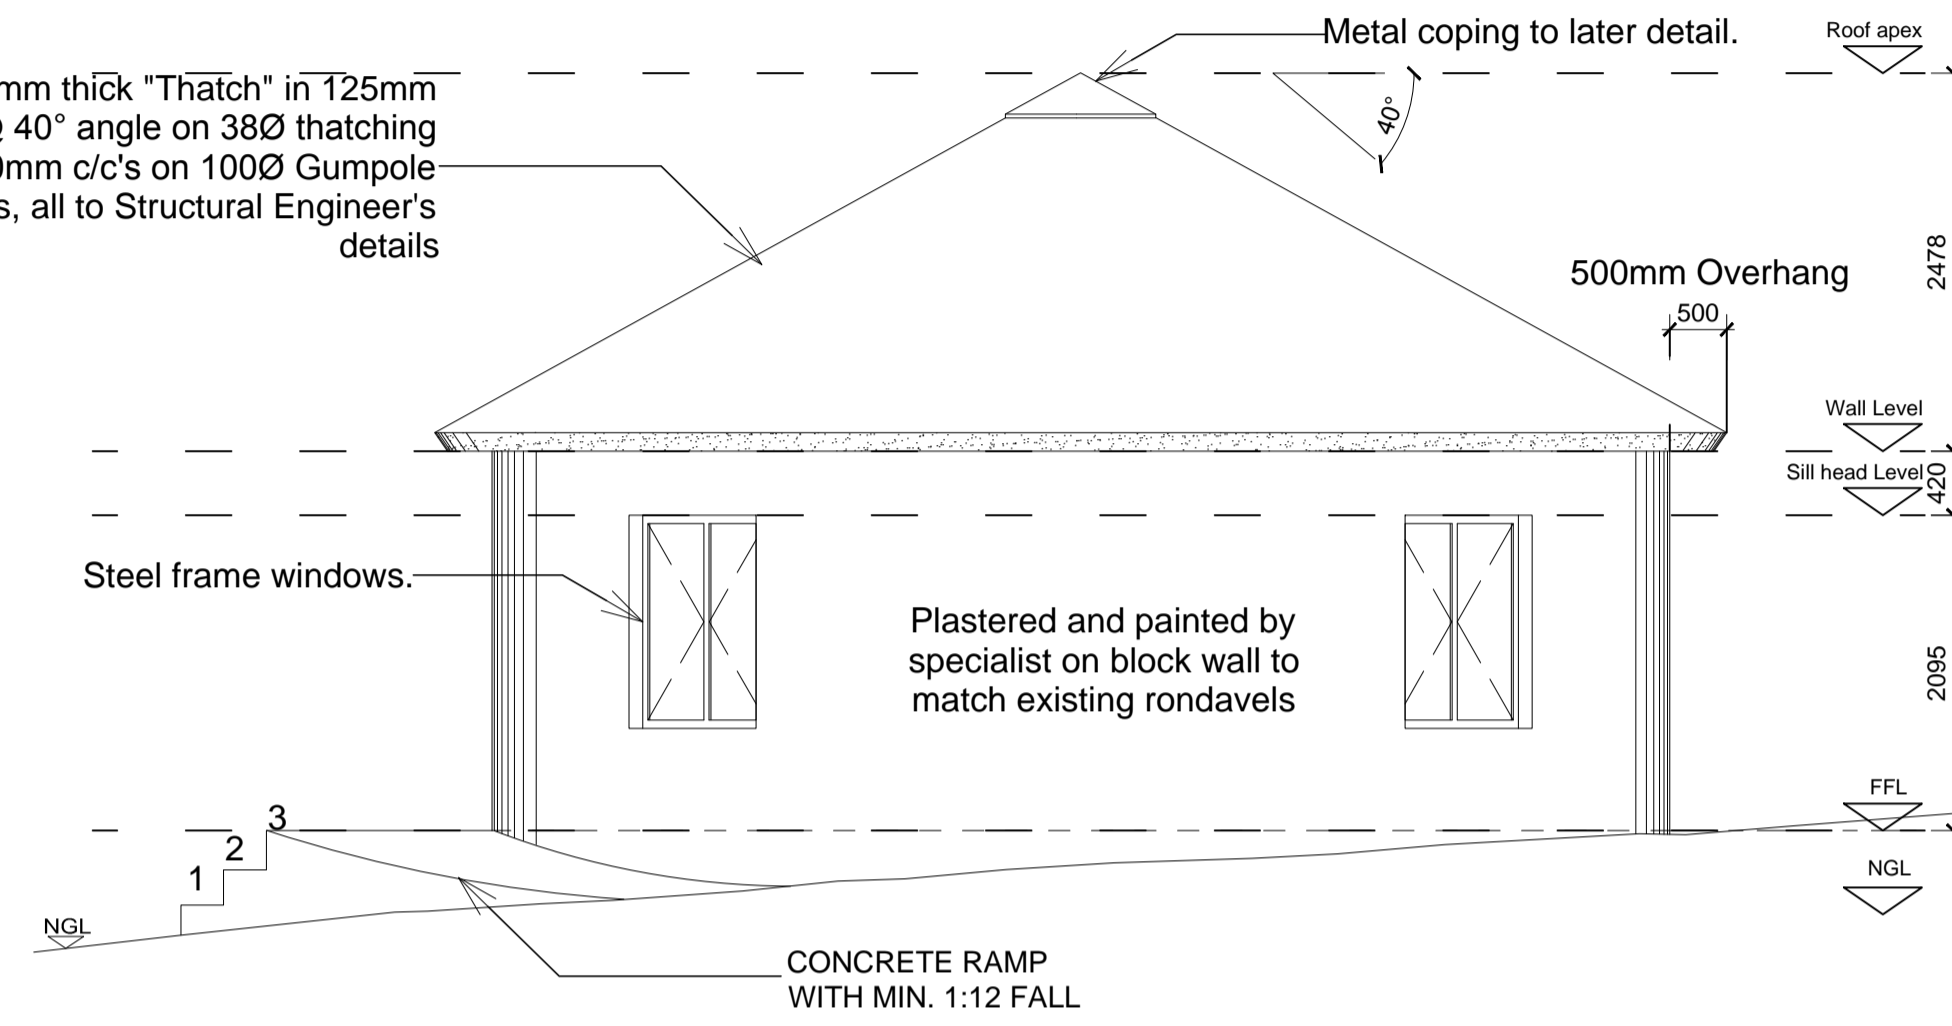

RONDABEL SIDE ELEVATION
 SCALE 1:100

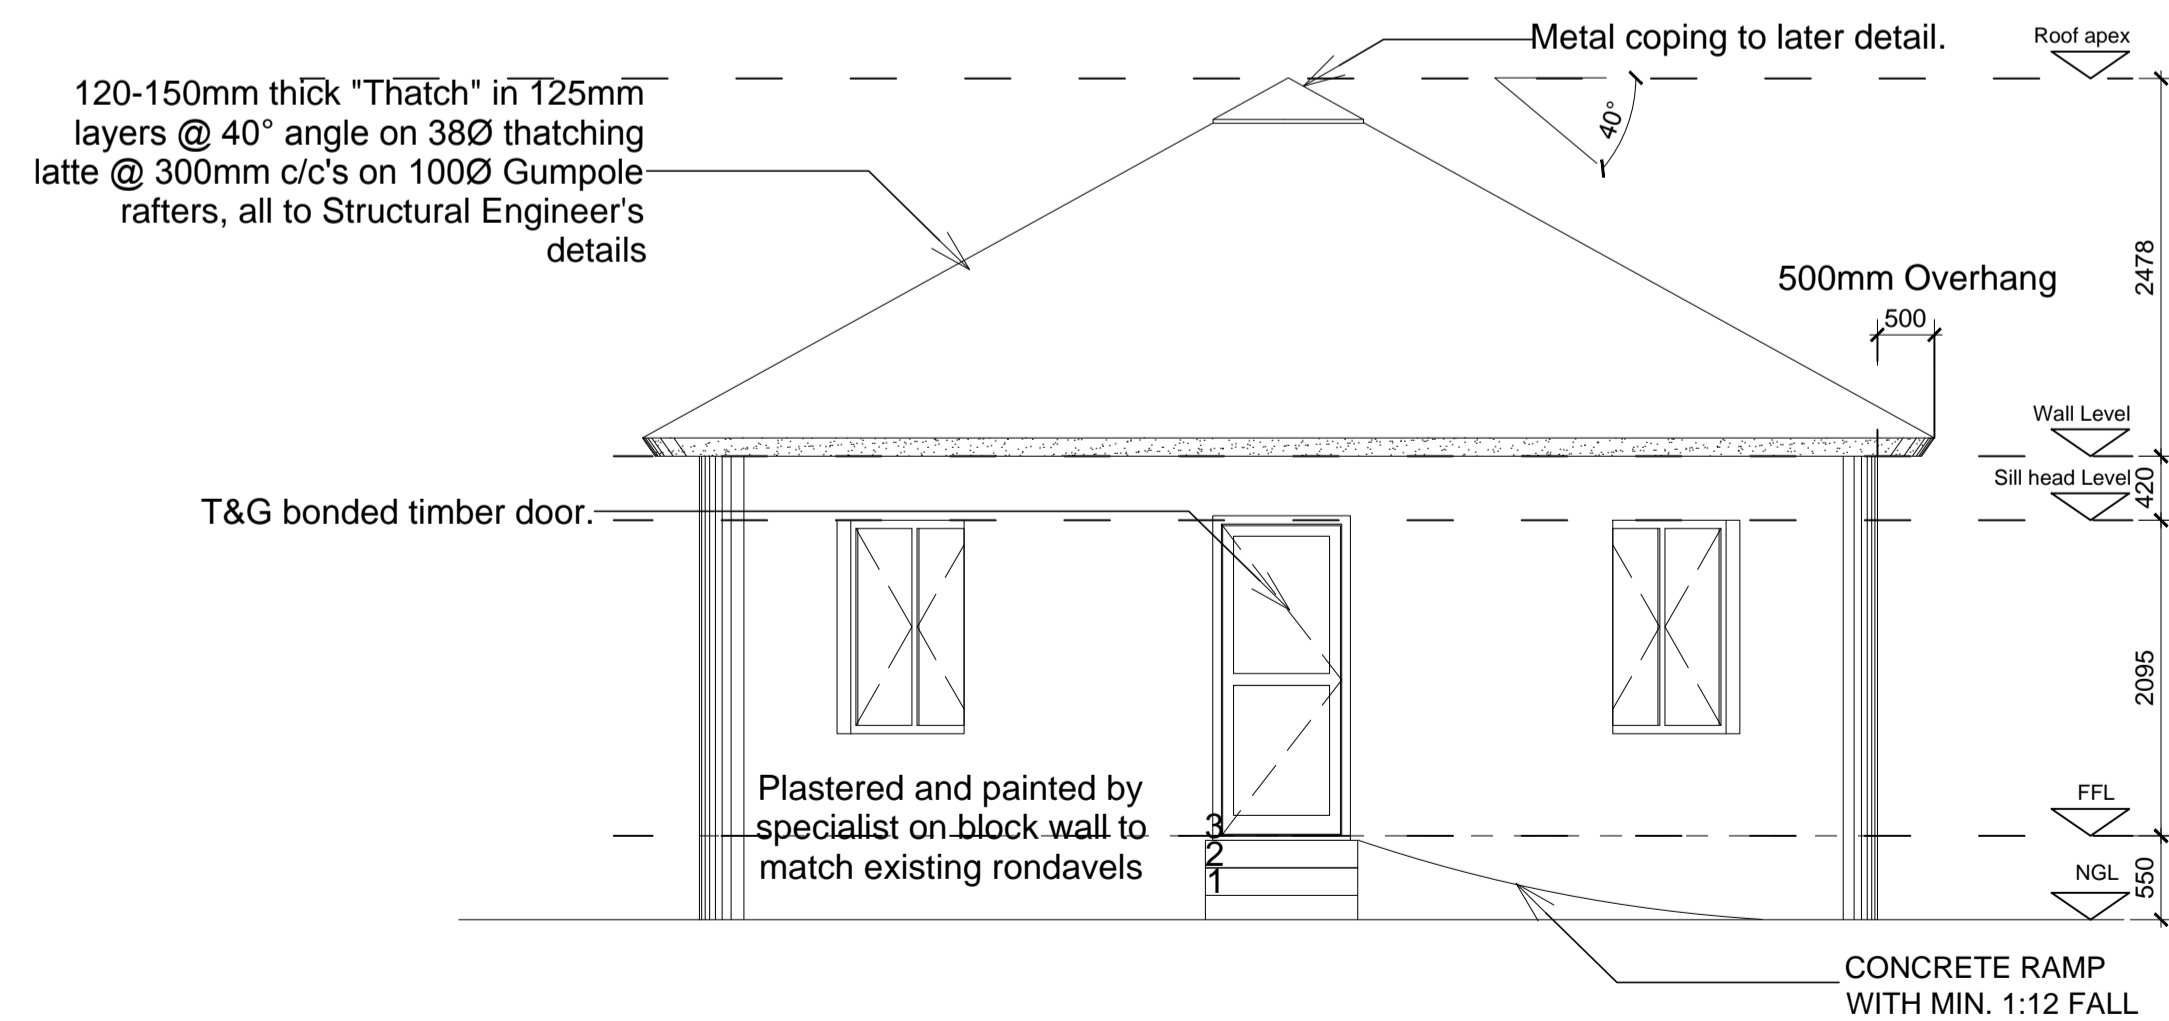

RONDABEL BACK ELEVATION
 SCALE 1:100

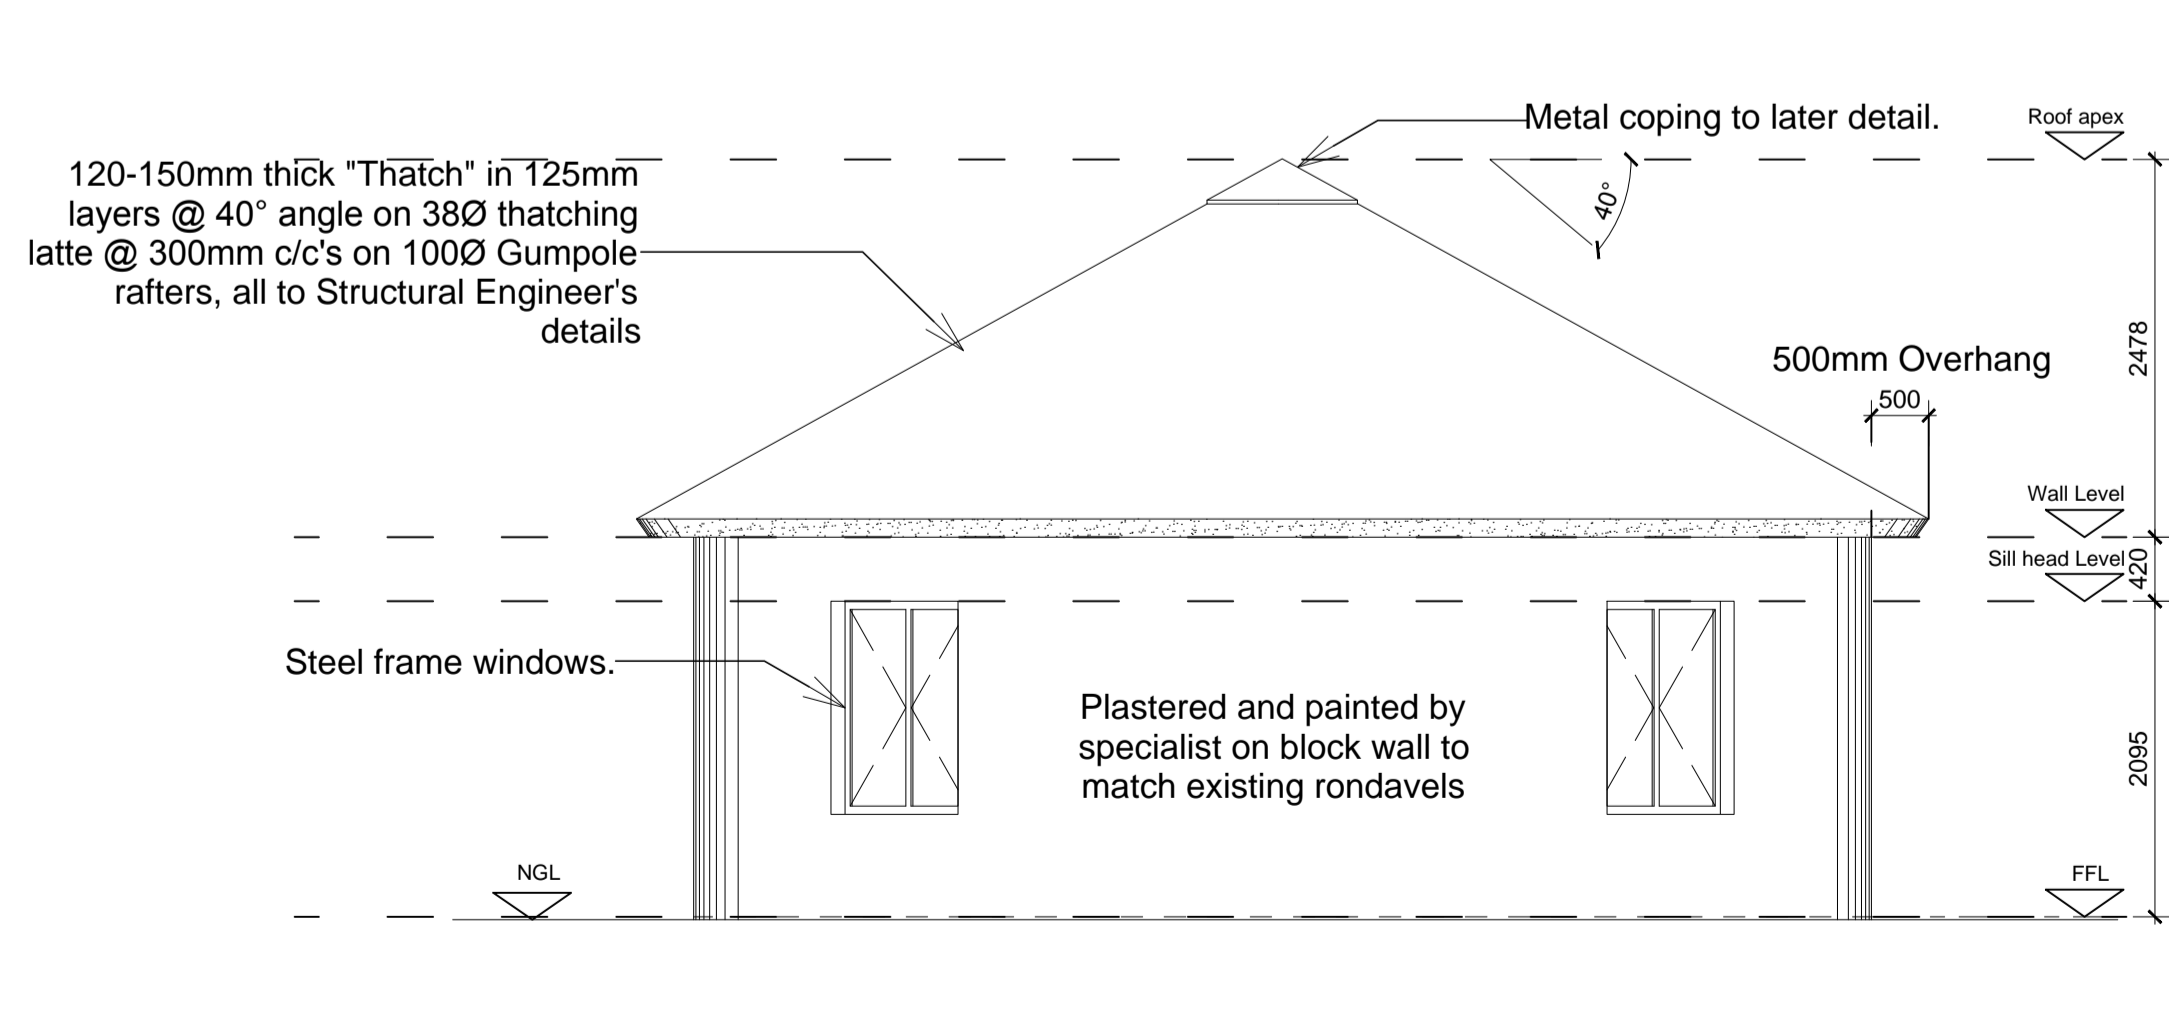

RONDABEL BACK ELEVATION
 SCALE 1:100

NOTES :

ALL SPECIFICATIONS TO BE CHECKED WITH ARCHITECTS.

PLEASE NOTE:

ALL WINDOWS TO BE STEEL AND EXTERNAL DOORS T&G.
 WALLS: SMOOTH PLASTER WITH PVA PAINT FINISH.
 WINDOWS: STEEL SIDE HUNG BASH WINDOWS AS SHOWN ON THE STAGE TWO DRAWINGS.
 STEOP: INSITU PIGMENTED FLOOR SCREEDS, PREFERABLY PATENT SYSTEM WITH BINDER.
 DOOR: HARDWOOD ON T&G FORMAT.

REVISIONS :

No.:	Date:	Description:
01	18-09-12	Revised drawings.
02	19-09-12	Revised drawings.
03	28-01-13	Ramp added and steps repositioned.

Architect :B.ILORI.....

SACAP REG NO : 4849

Client :



IDC House
 15 Belgrave Road
 Belgravia
 East London
 5201
 Tel : 043 743 0522
 Fax : 043 743 0534
 E-mail : info@idcarch.co.za
 E-mail : idcarch@mweb.co.za



Project title :
OR TAMBO HOMESTEAD

Building : NEW RONDABEL 1

Dwg title :
 EAST ELEVATION, NORTH ELEVATION,
 SOUTH ELEVATION, WEST ELEVATION,
 SECTION A, SECTION B, FLOOR PLAN

Dwg purpose : FOR CONSTRUCTION

Checked :	Drawn :	Scale :
BI	LM	1:100, 1:50

Rev. no.	Date	Paper size
03	19 September 2012	A1

Project no. BIZ/ORTH/

Dwg. no. BIZ/ORTH/2008-WD