

NOTES :
 ALL SPECIFICATIONS TO BE CHECKED WITH ARCHITECTS.

PLEASE NOTE:
 ALL WINDOWS TO BE STEEL AND EXTERNAL DOORS T&G.
 WALLS: SMOOTH PLASTER WITH PVA PAINT FINISH.
 WINDOWS: STEEL SIDE HUNG SASH WINDOWS AS SHOWN ON THE STAGE TWO DRAWINGS.
 STEP: IN-SITU PIGMENTED FLOOR SCREEDS, PREFERABLY PATENT SYSTEM WITH BINDER.
 DOOR: HARDWOOD ON T&G FORMAT.

REVISIONS :

No.	Date	Description

Architect :B. ILORI.....
 SACAP REG NO : **4849**

Client :

IDC Architects
 East London • Port Elizabeth • Cape Town

IDC House
 15 Belgrave Road
 Belgravia
 East London
 5201

Tel : 043 743 0522
 Fax : 043 743 0534
 E-mail : info@idcarch.co.za
 E-mail : idcarc@mweb.co.za


Client : **arts and culture**
 Department: Arts and Culture
 REPUBLIC OF SOUTH AFRICA

Implementing Agent:


 Independent Development Trust

Project title : **OR TAMBO HOMESTEAD**


Building :	NEW RONDAVEL 1	
Dwg title :	EAST ELEVATION, NORTH ELEVATION, SOUTH ELEVATION, WEST ELEVATION, SECTION A, SECTION B, FLOOR PLAN	
Dwg purpose :	FOR CONSTRUCTION	
Checked :	Drawn :	Scale :
BI	LM	1:100, 1:50
Rev. no.	Date	Paper size
	14 September 2012	A1
Project no.	BIZ/ORTH/	
Dwg. no.	BIZ/ORTH/2008-WD	

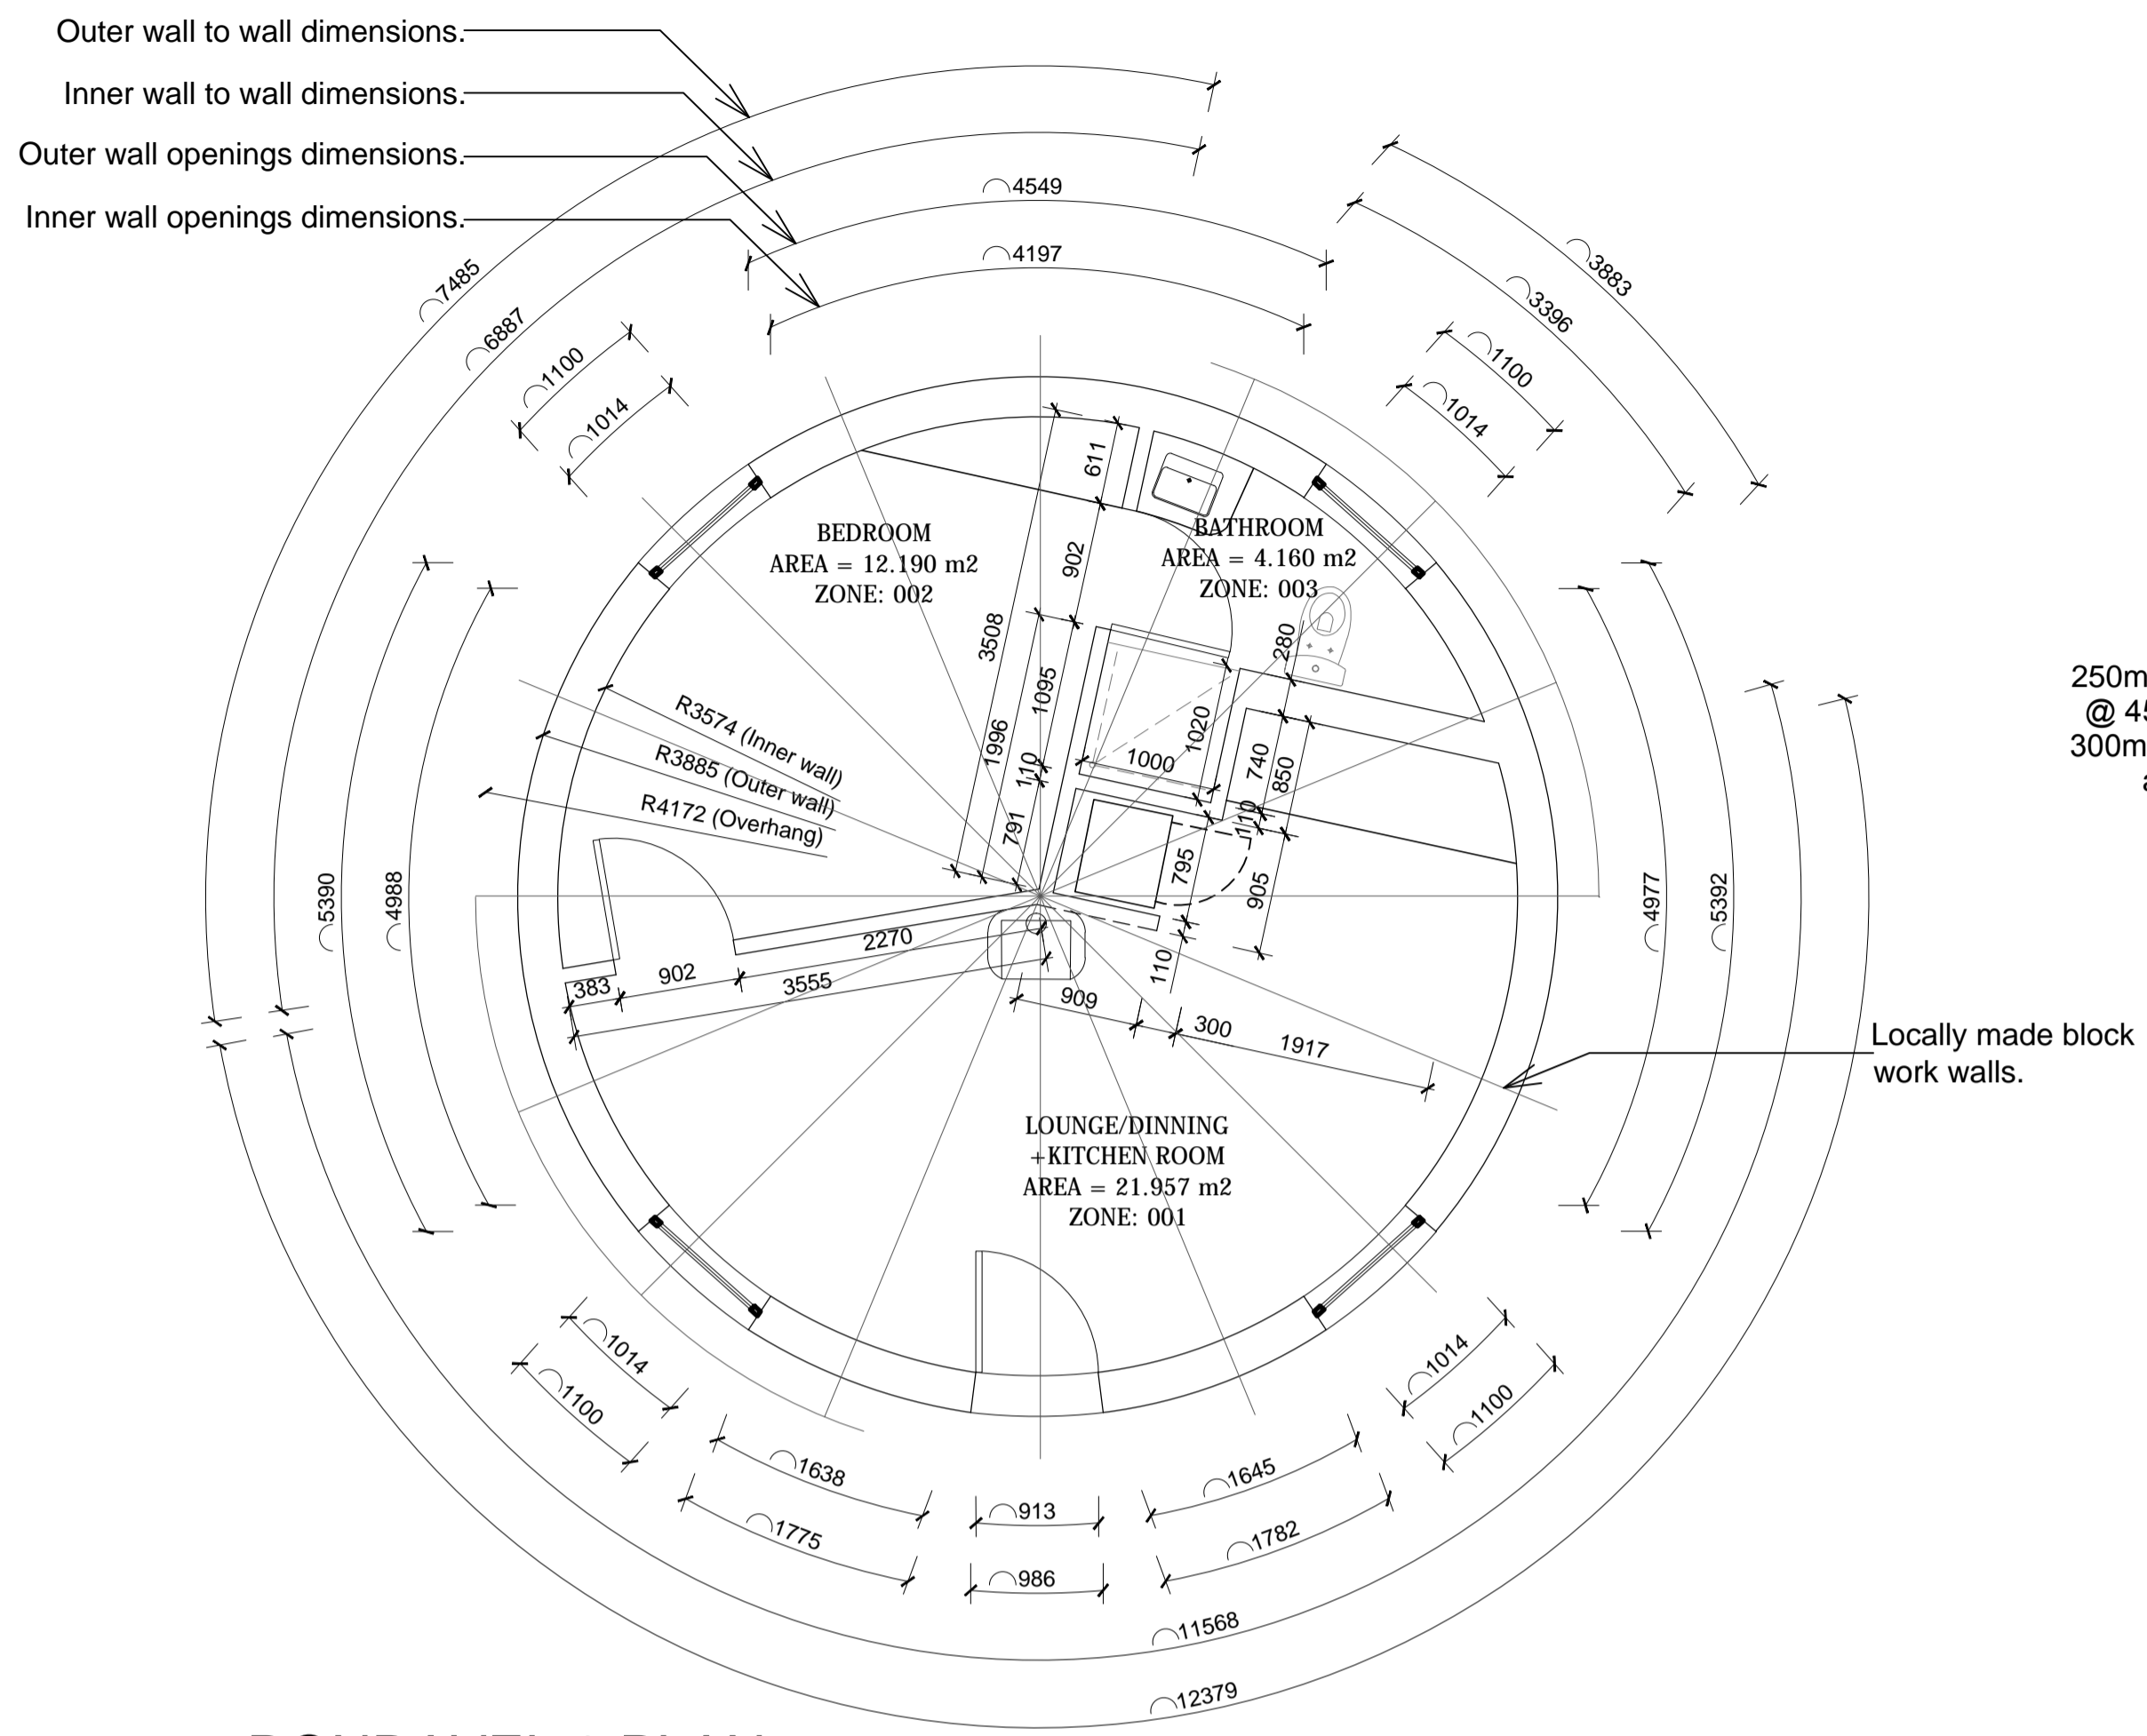


RONDAVEL 2 PLAN
 SCALE 1:100

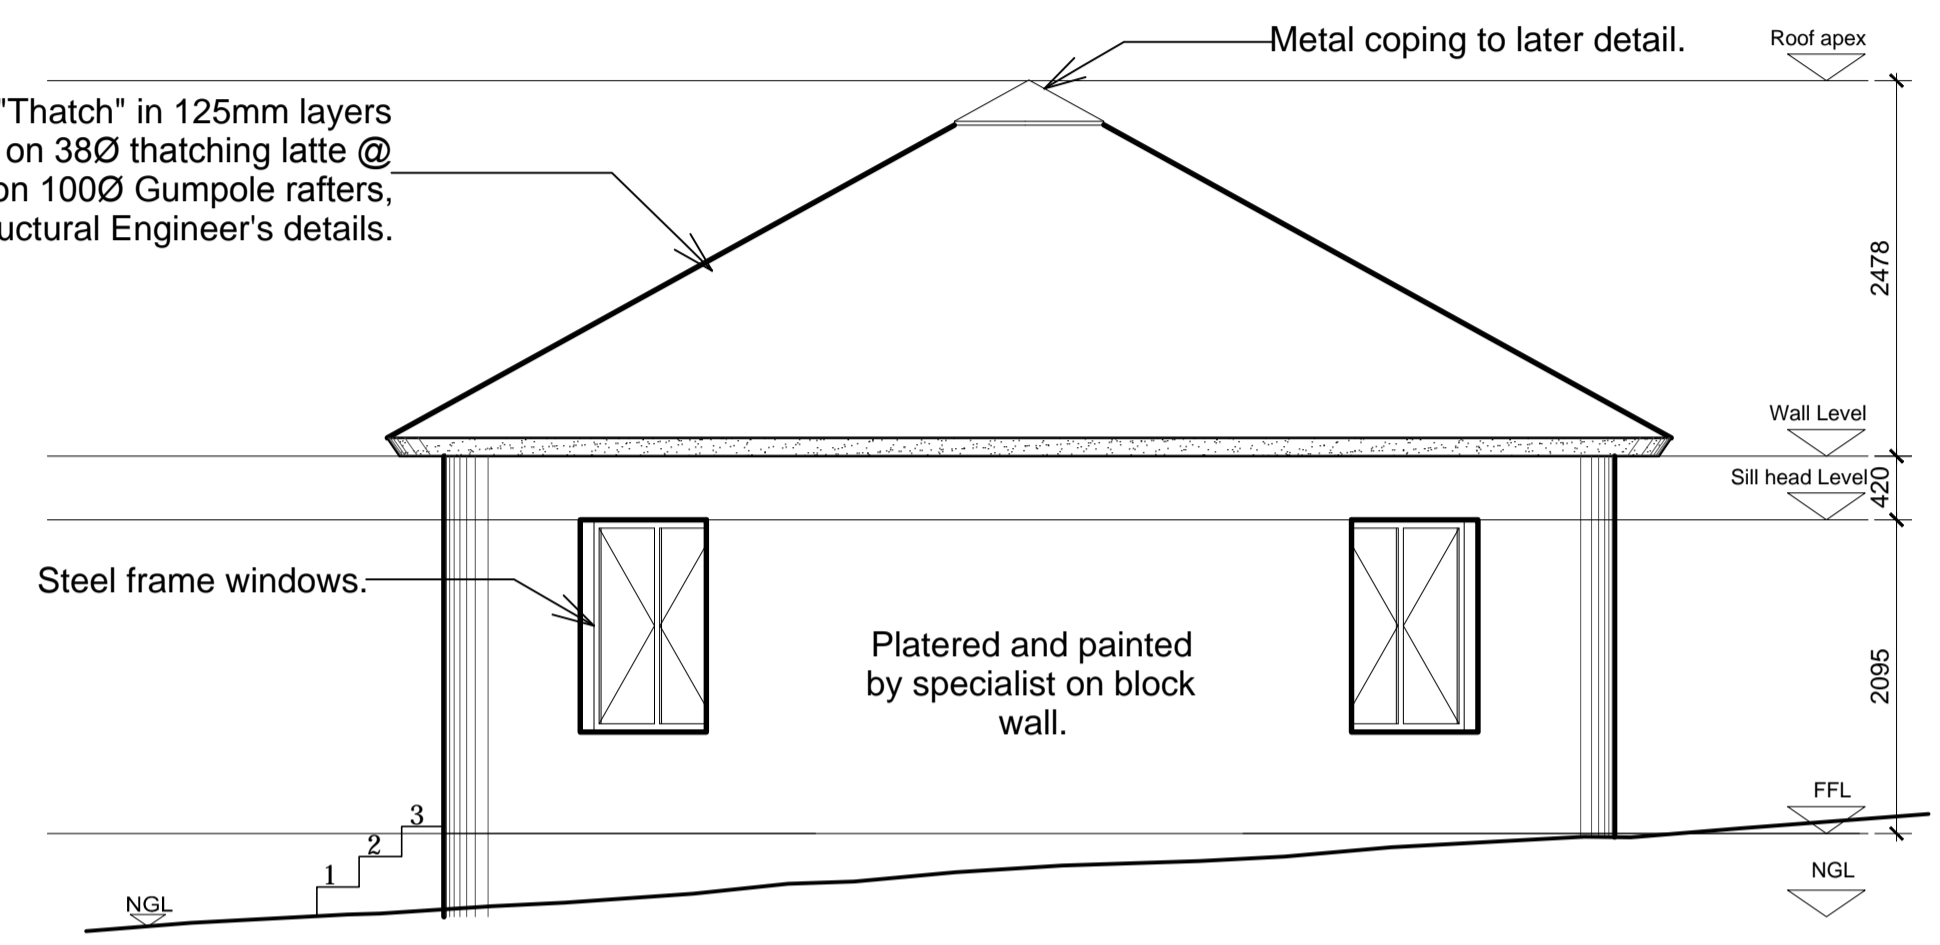

RONDAVEL SIDE ELEVATION
 SCALE 1:100

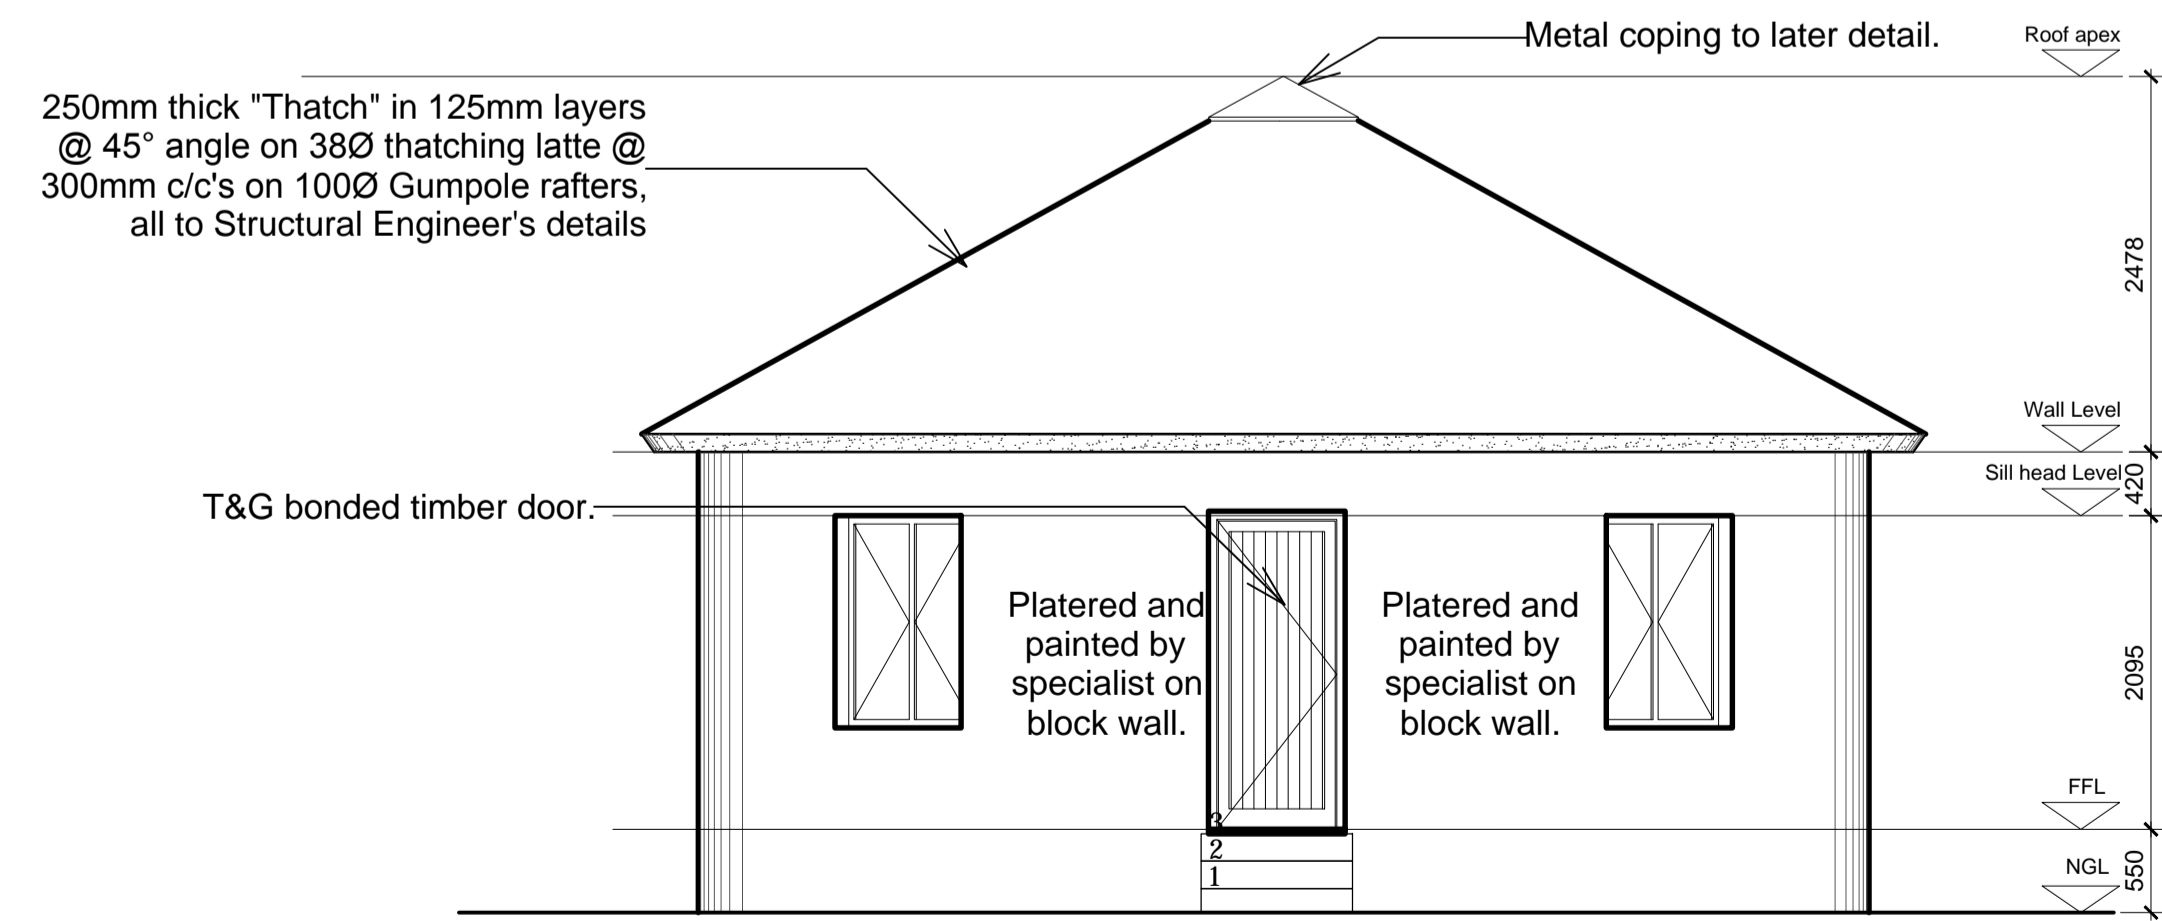

RONDAVEL BACK ELEVATION
 SCALE 1:100

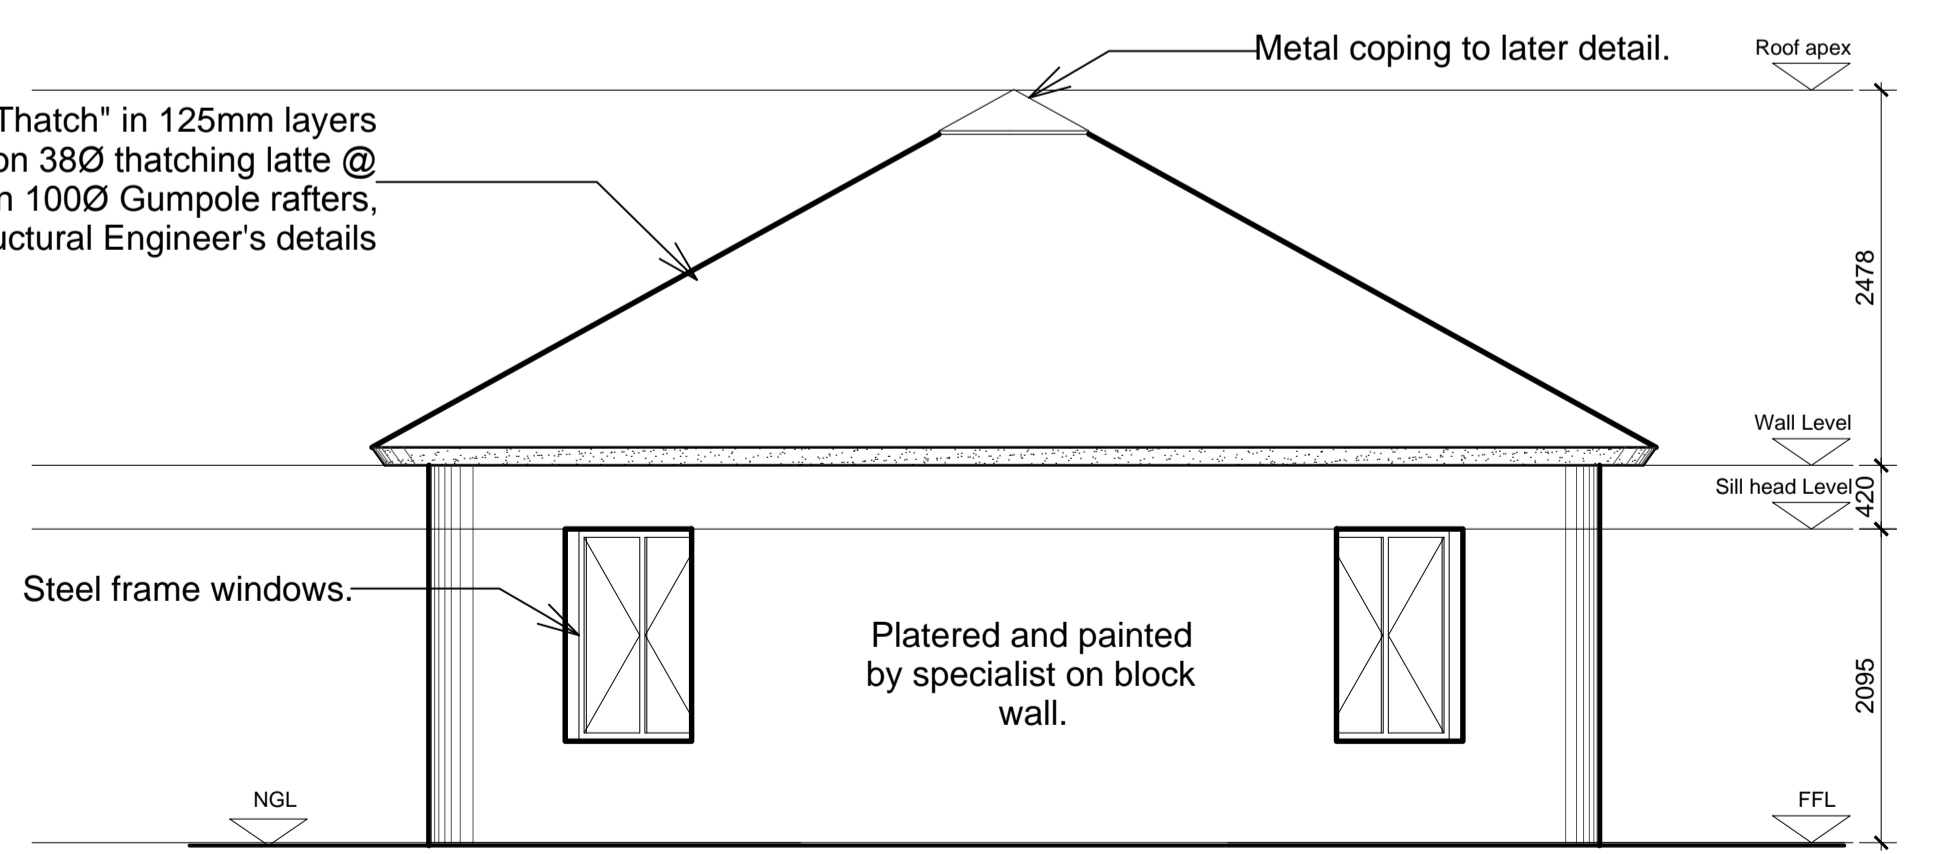

RONDAVEL BACK ELEVATION
 SCALE 1:100