



0.6mm Galvanized metal IRB profile roof  
sheeting @ 17 on 76x50mm S.A pine  
purlins @ 750mm c/c's on prefabricated  
timber trusses to Eng's detail and spec.

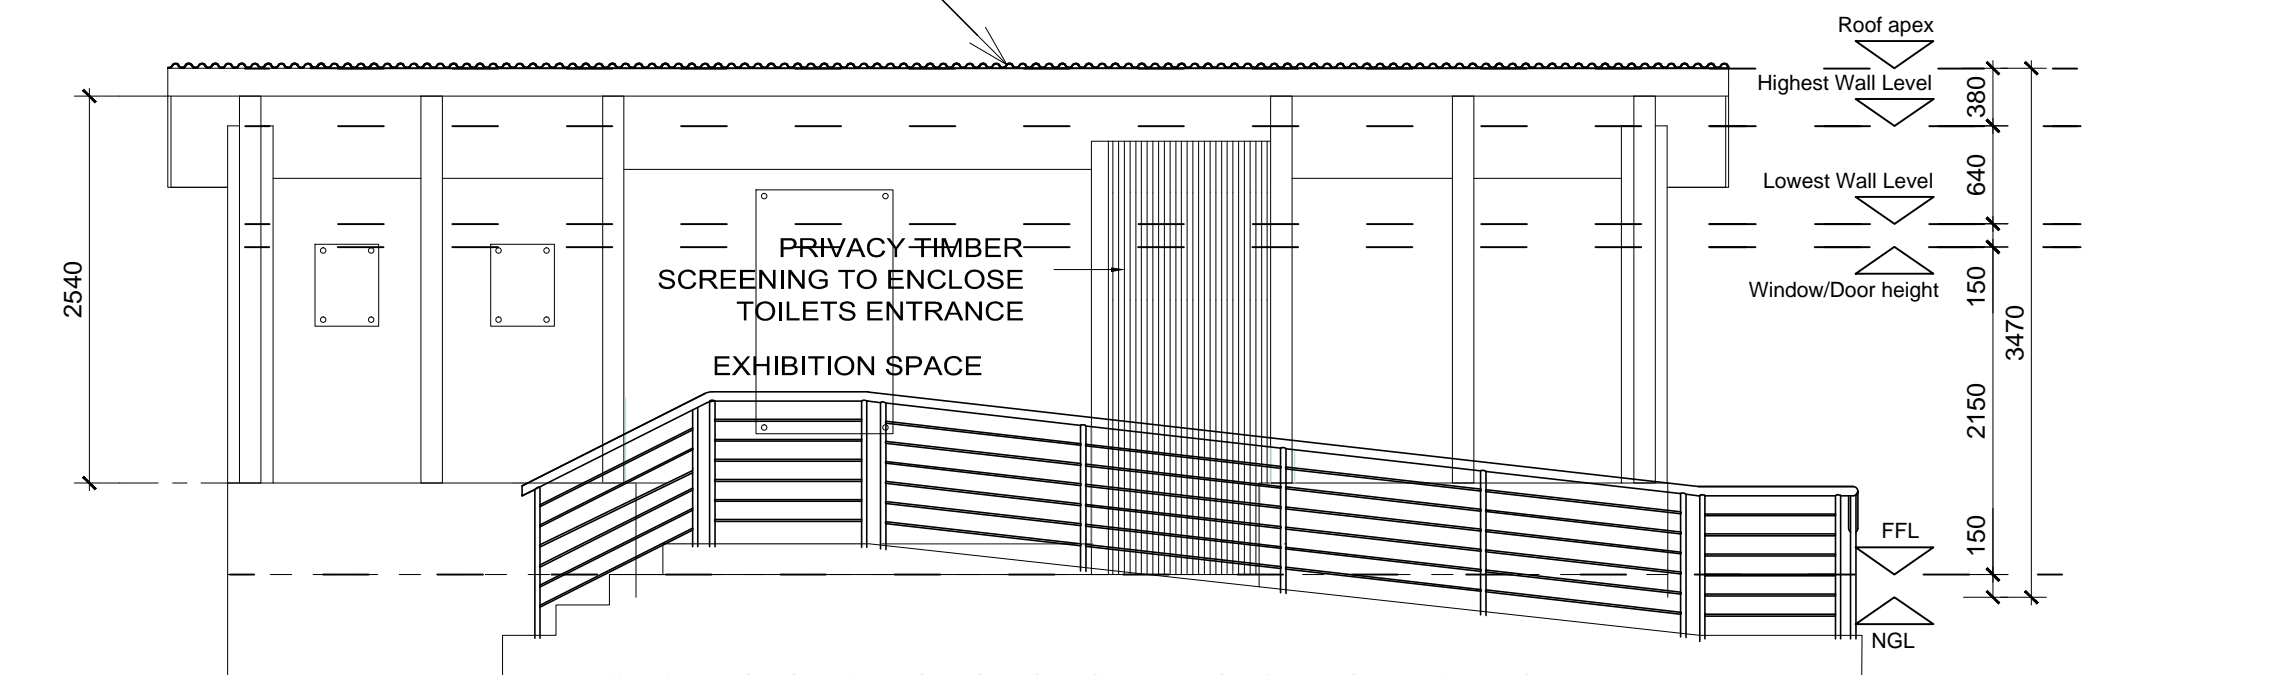


**NORTH ELEVATION**  
SCALE 1:100

0.6mm Galvanized metal IRB profile roof  
sheeting @ 17 on 76x50mm S.A pine  
purlins @ 750mm c/c's on prefabricated  
timber trusses to Eng's detail and spec.

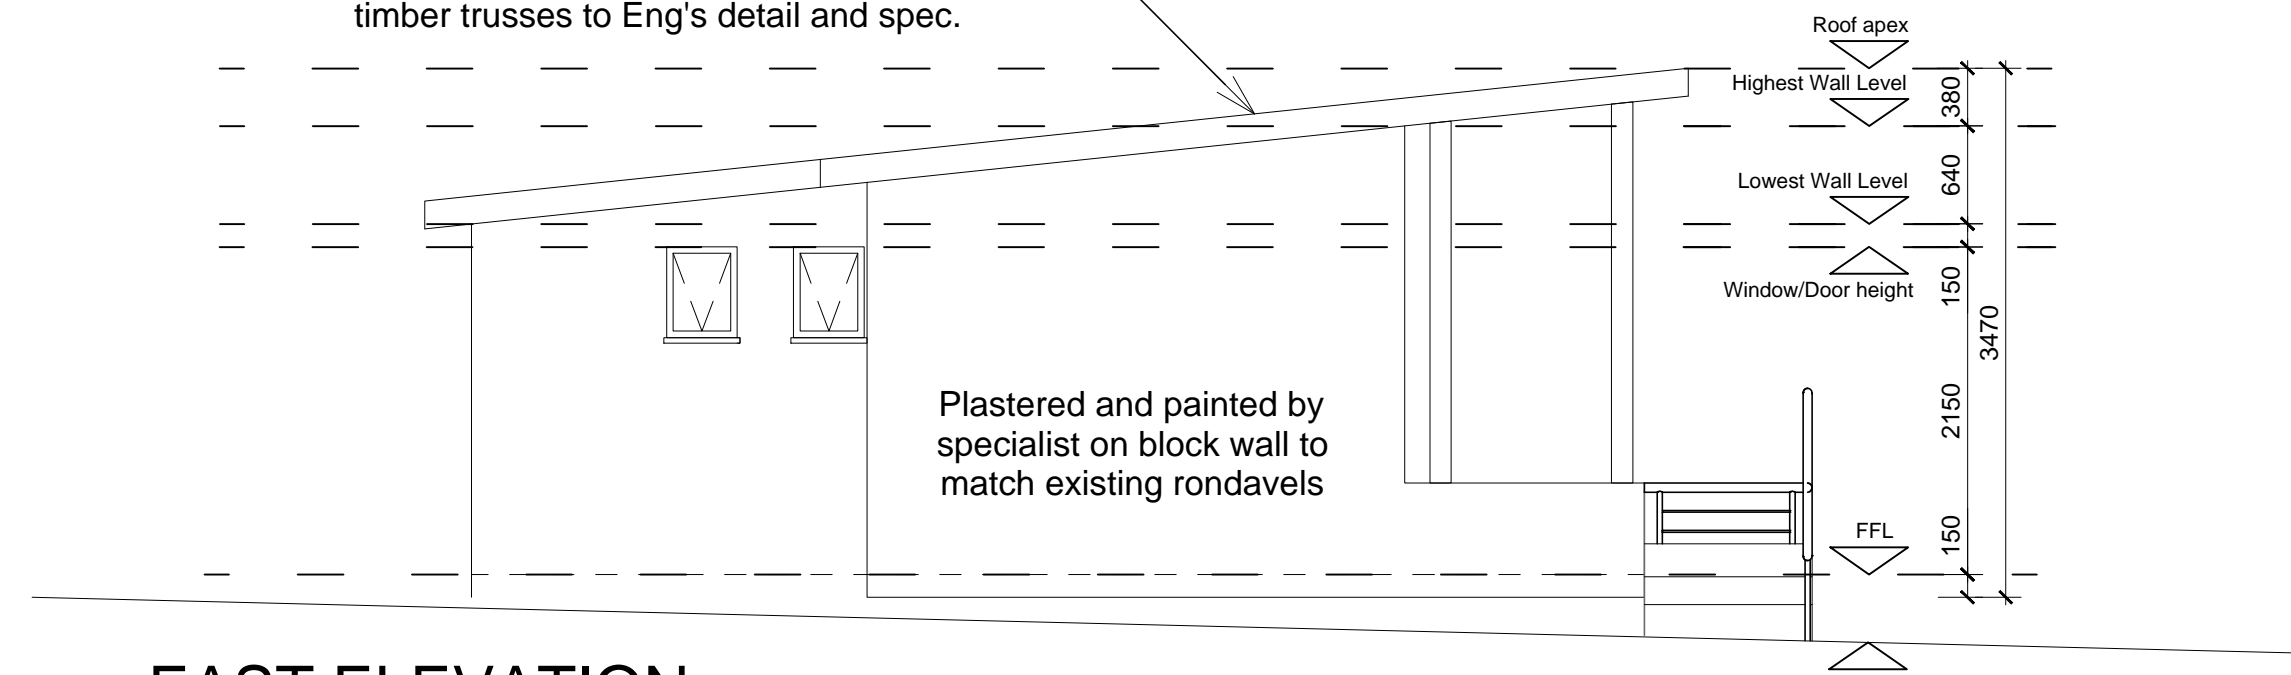


**EAST ELEVATION**  
SCALE 1:100

0.6mm Galvanized metal IRB profile roof  
sheeting @ 17 on 76x50mm S.A pine  
purlins @ 750mm c/c's on prefabricated  
timber trusses to Eng's detail and spec.

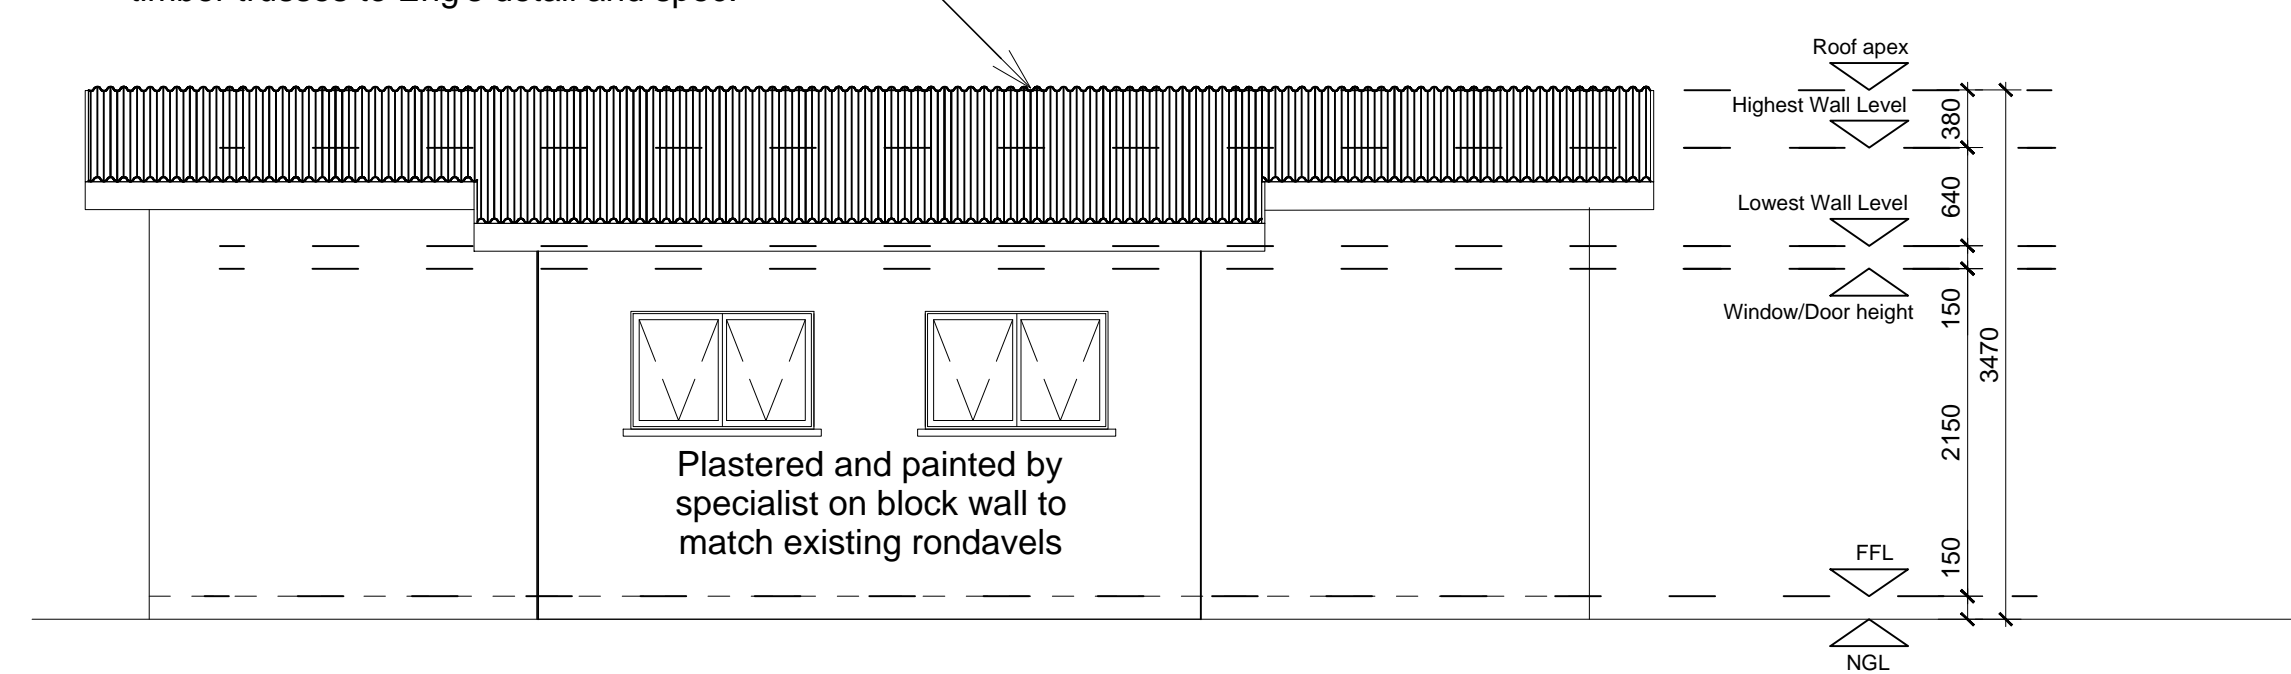


**SOUTH ELEVATION**  
SCALE 1:100

0.6mm Galvanized metal IRB profile roof  
sheeting @ 17 on 76x50mm S.A pine  
purlins @ 750mm c/c's on prefabricated  
timber trusses to Eng's detail and spec.

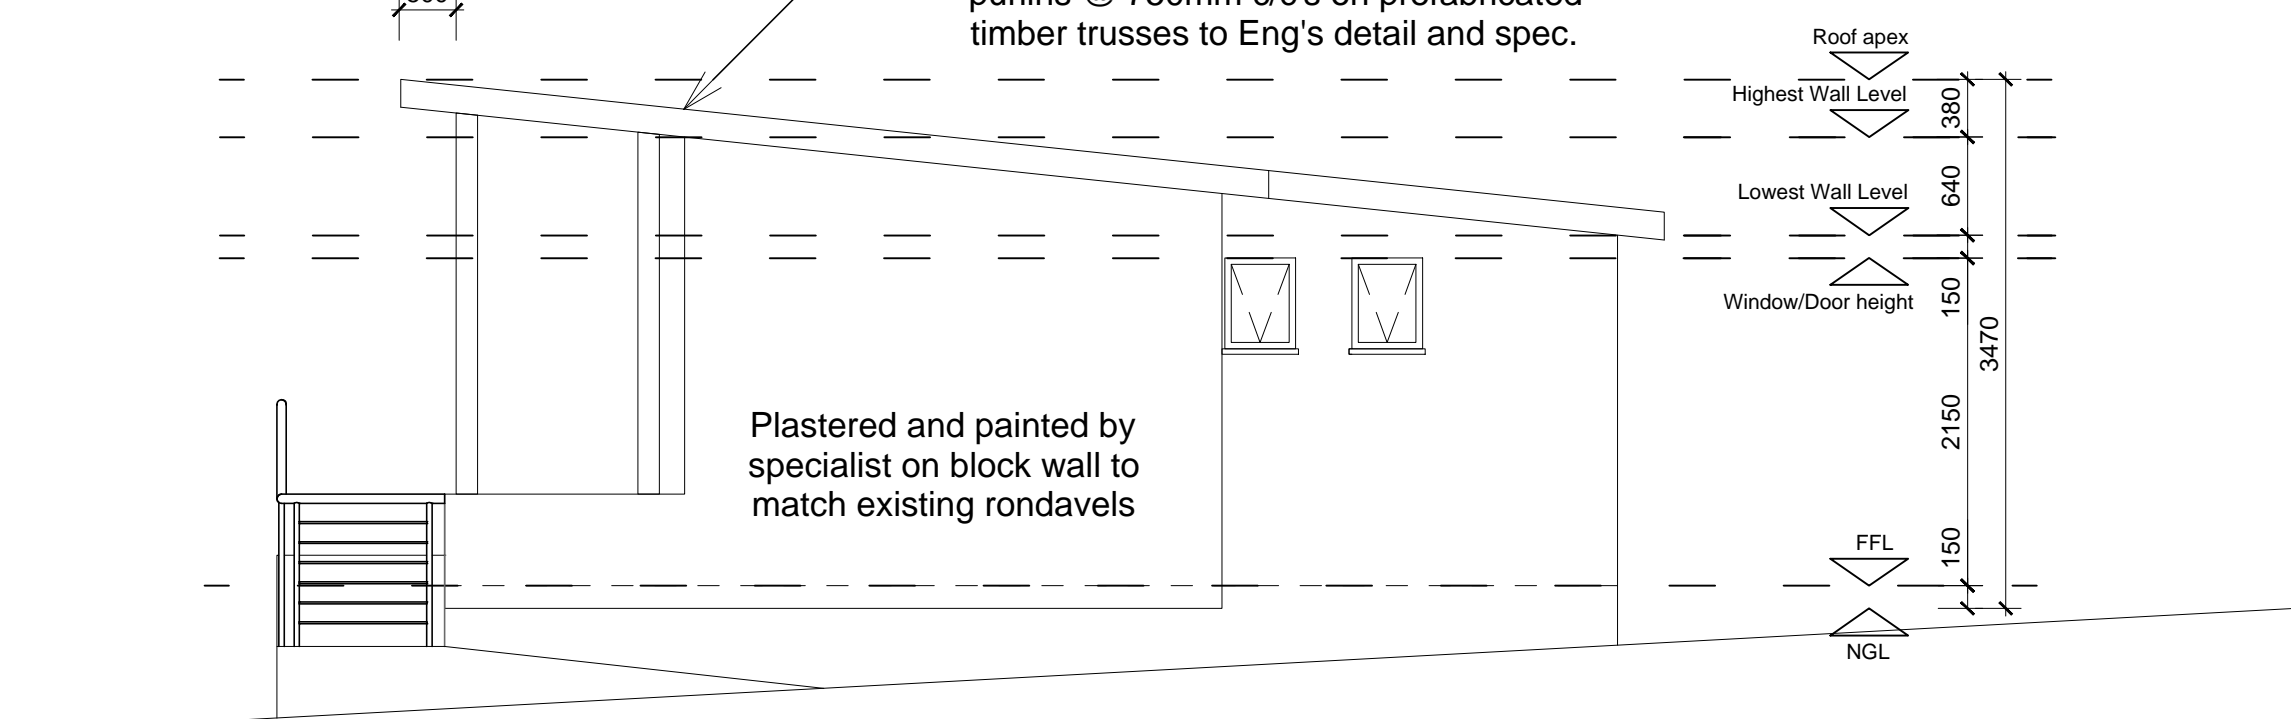

**WEST ELEVATION**  
SCALE 1:100

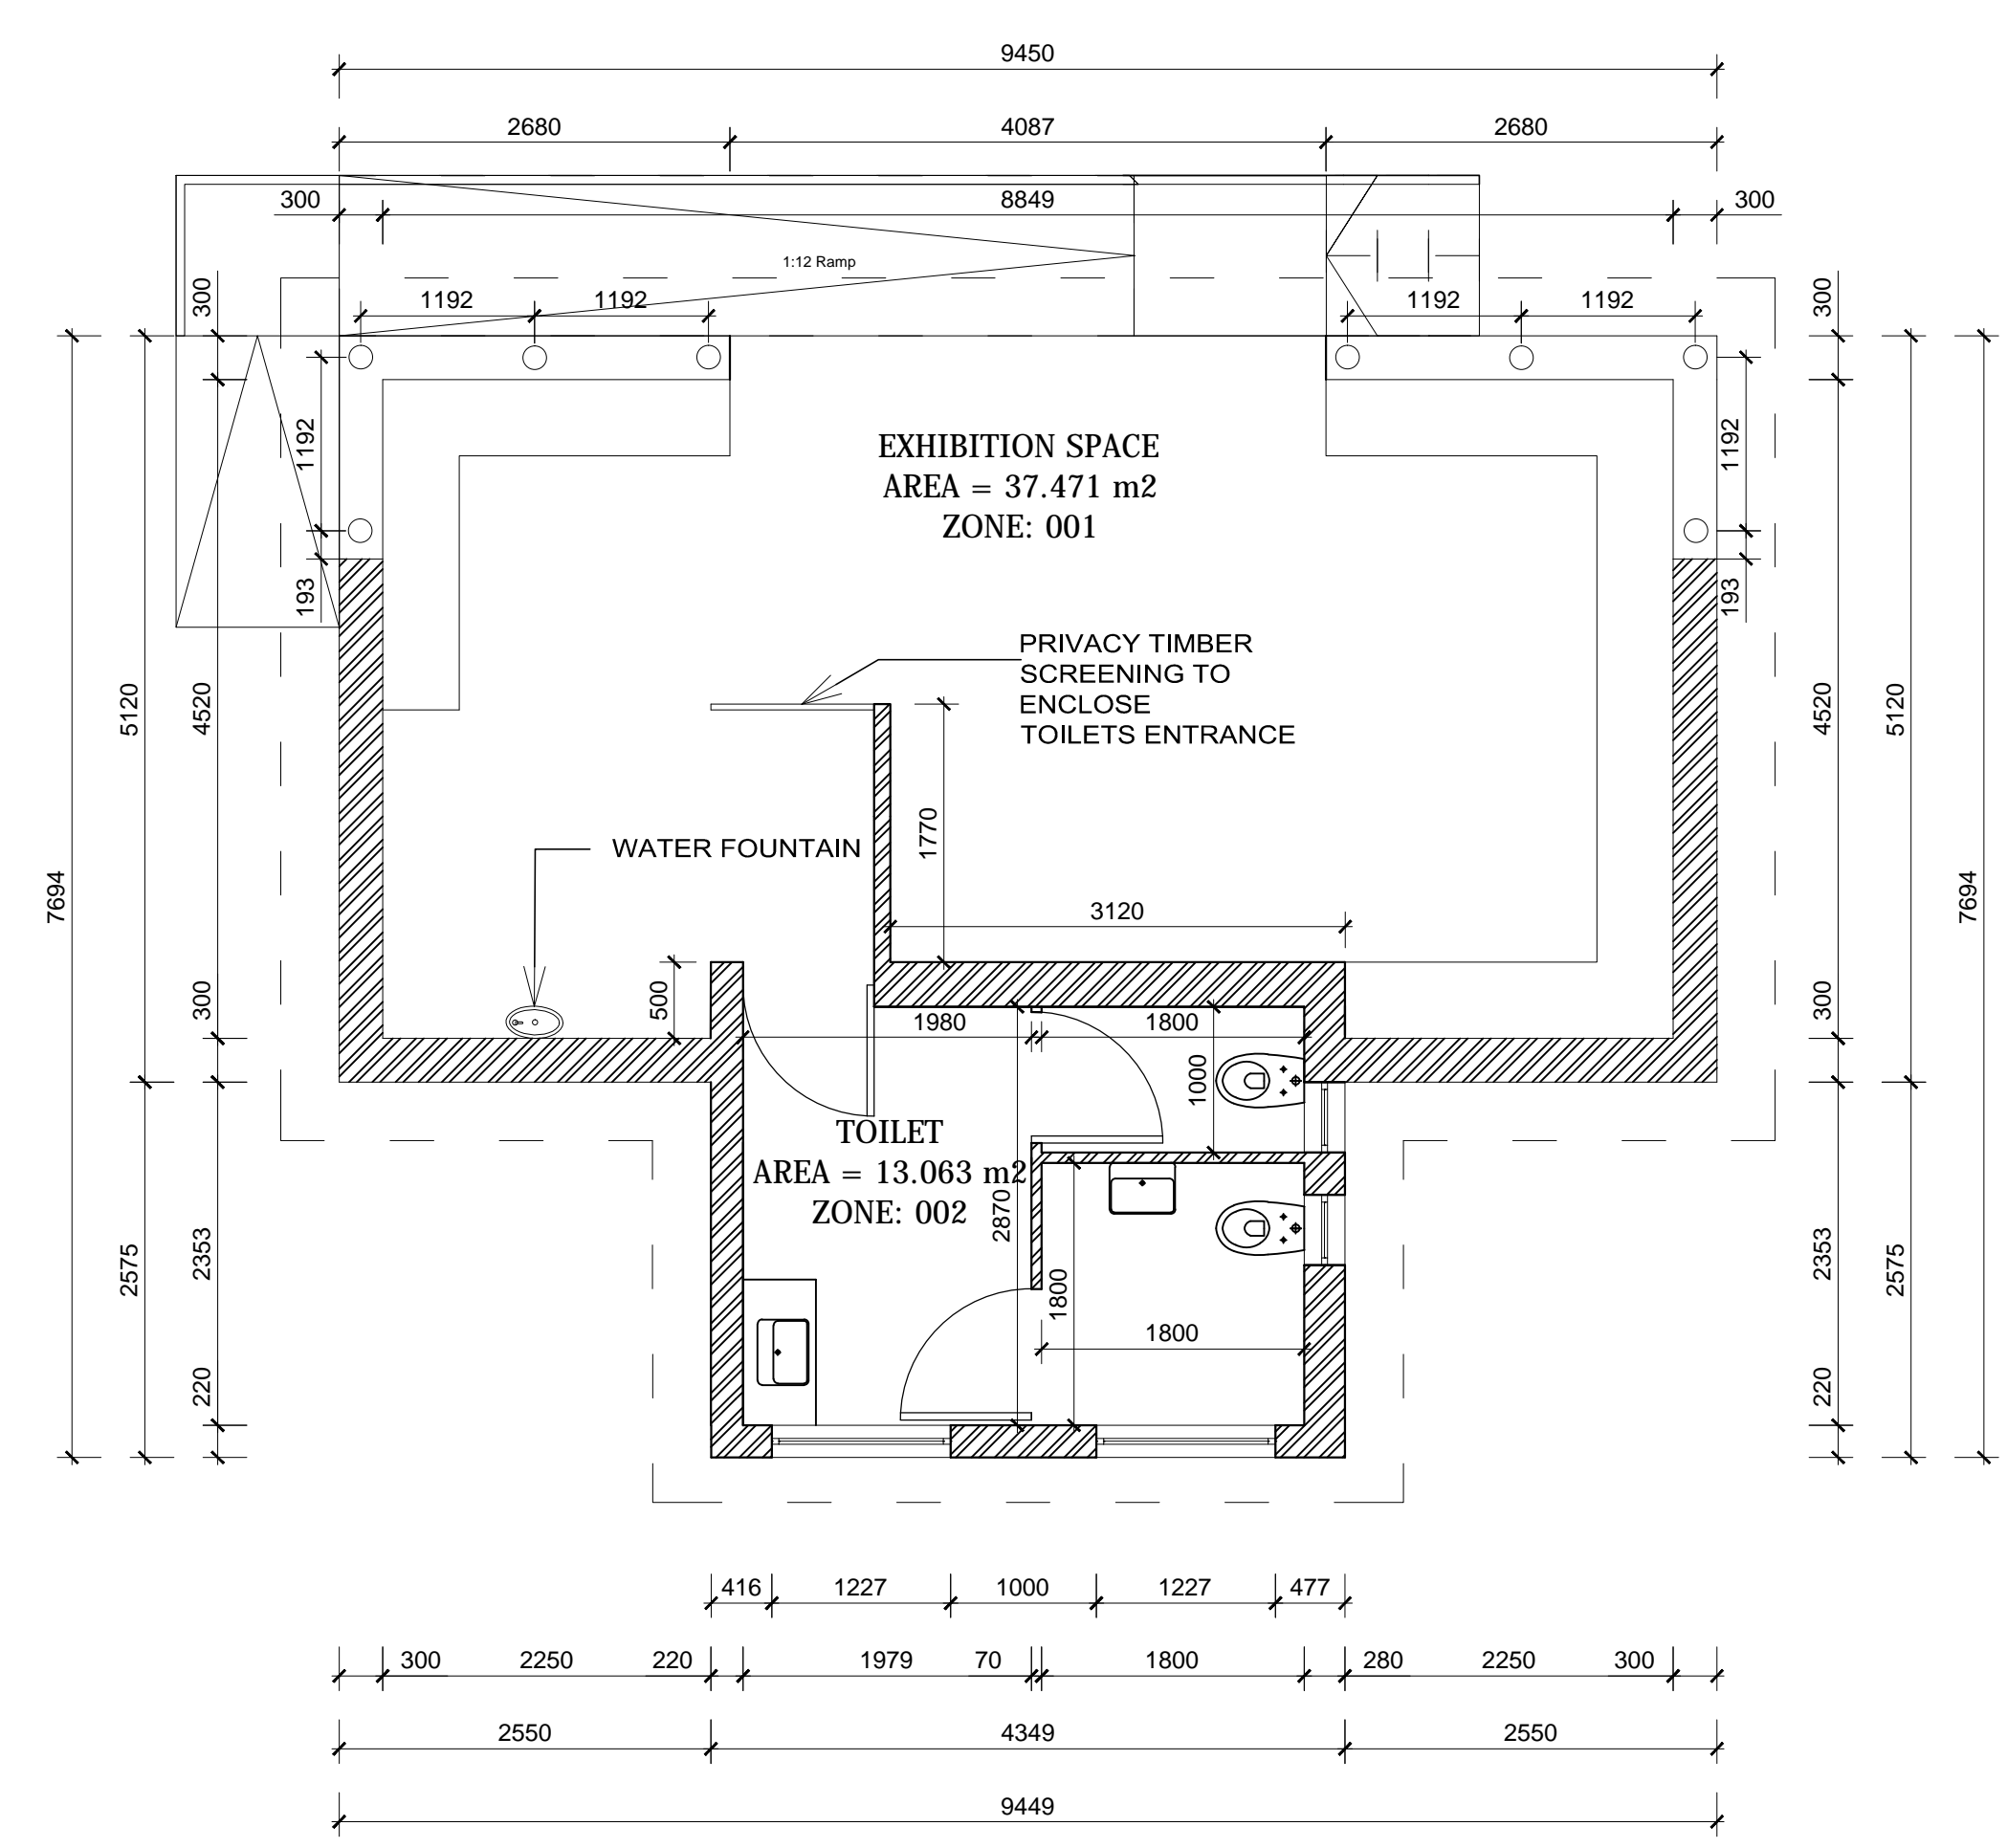

**WELCOME CENTER PLAN**  
SCALE 1:100

**NOTES :**

ALL SPECIFICATIONS TO BE CHECKED WITH ARCHITECTS.

**PLEASE NOTE:**

ALL WINDOWS TO BE STEEL AND EXTERNAL DOORS T&G.  
WALLS: SMOOTH PLASTER WITH PVA PAINT FINISH.  
WINDOWS: STEEL SLIDE HUNG BASH WINDOWS AS SHOWN ON THE STAGE TWO DRAWINGS.  
STEOP: INSITU PIGMENTED FLOOR SCREEDS, PREFERABLY PATENT SYSTEM WITH BINDER.  
DOOR: HARDWOOD ON T&G FORMAT.

**REVISIONS :**

No :	Date :	Description :
01	18-09-12	Revised drawings.
02	19-09-12	New design.
03	28-01-13	Ramp and balustrade added.

Architect : .....B.LLORI.....  
SACAP REG NO : 4849

Client : .....

**IDC Architects**  
East London • Port Elizabeth • Cape Town

IDC House  
15 Belgrave Road  
Belgravia  
East London  
5201

Tel : 043 743 0522  
Fax : 043 743 0534  
E-mail : info@idcarch.co.za  
E-mail : idcarch@mweb.co.za

Client : **arts and culture**  
Department:  
Arts and Culture  
REPUBLIC OF SOUTH AFRICA

Implimenting Agent:

**idt**  
Independent Development Trust

Project title :  
**OR TAMBO HOMESTEAD**

Building : WELCOME RONDAVEL

Dwg title :  
EAST ELEVATION, NORTH ELEVATION,  
SOUTH ELEVATION, WEST ELEVATION,  
SECTION A, SECTION B, FLOOR PLAN

Dwg purpose : FOR CONSTRUCTION

Checked :	Drawn :	Scale :
BI	LM	1:100

Rev. no.	Date	Paper size
03	19 September 2012	A1

Project no. BIZ/ORTH/

Dwg. no. BIZ/ORTH/2009-WD