




0. FLOOR PLAN 1:50

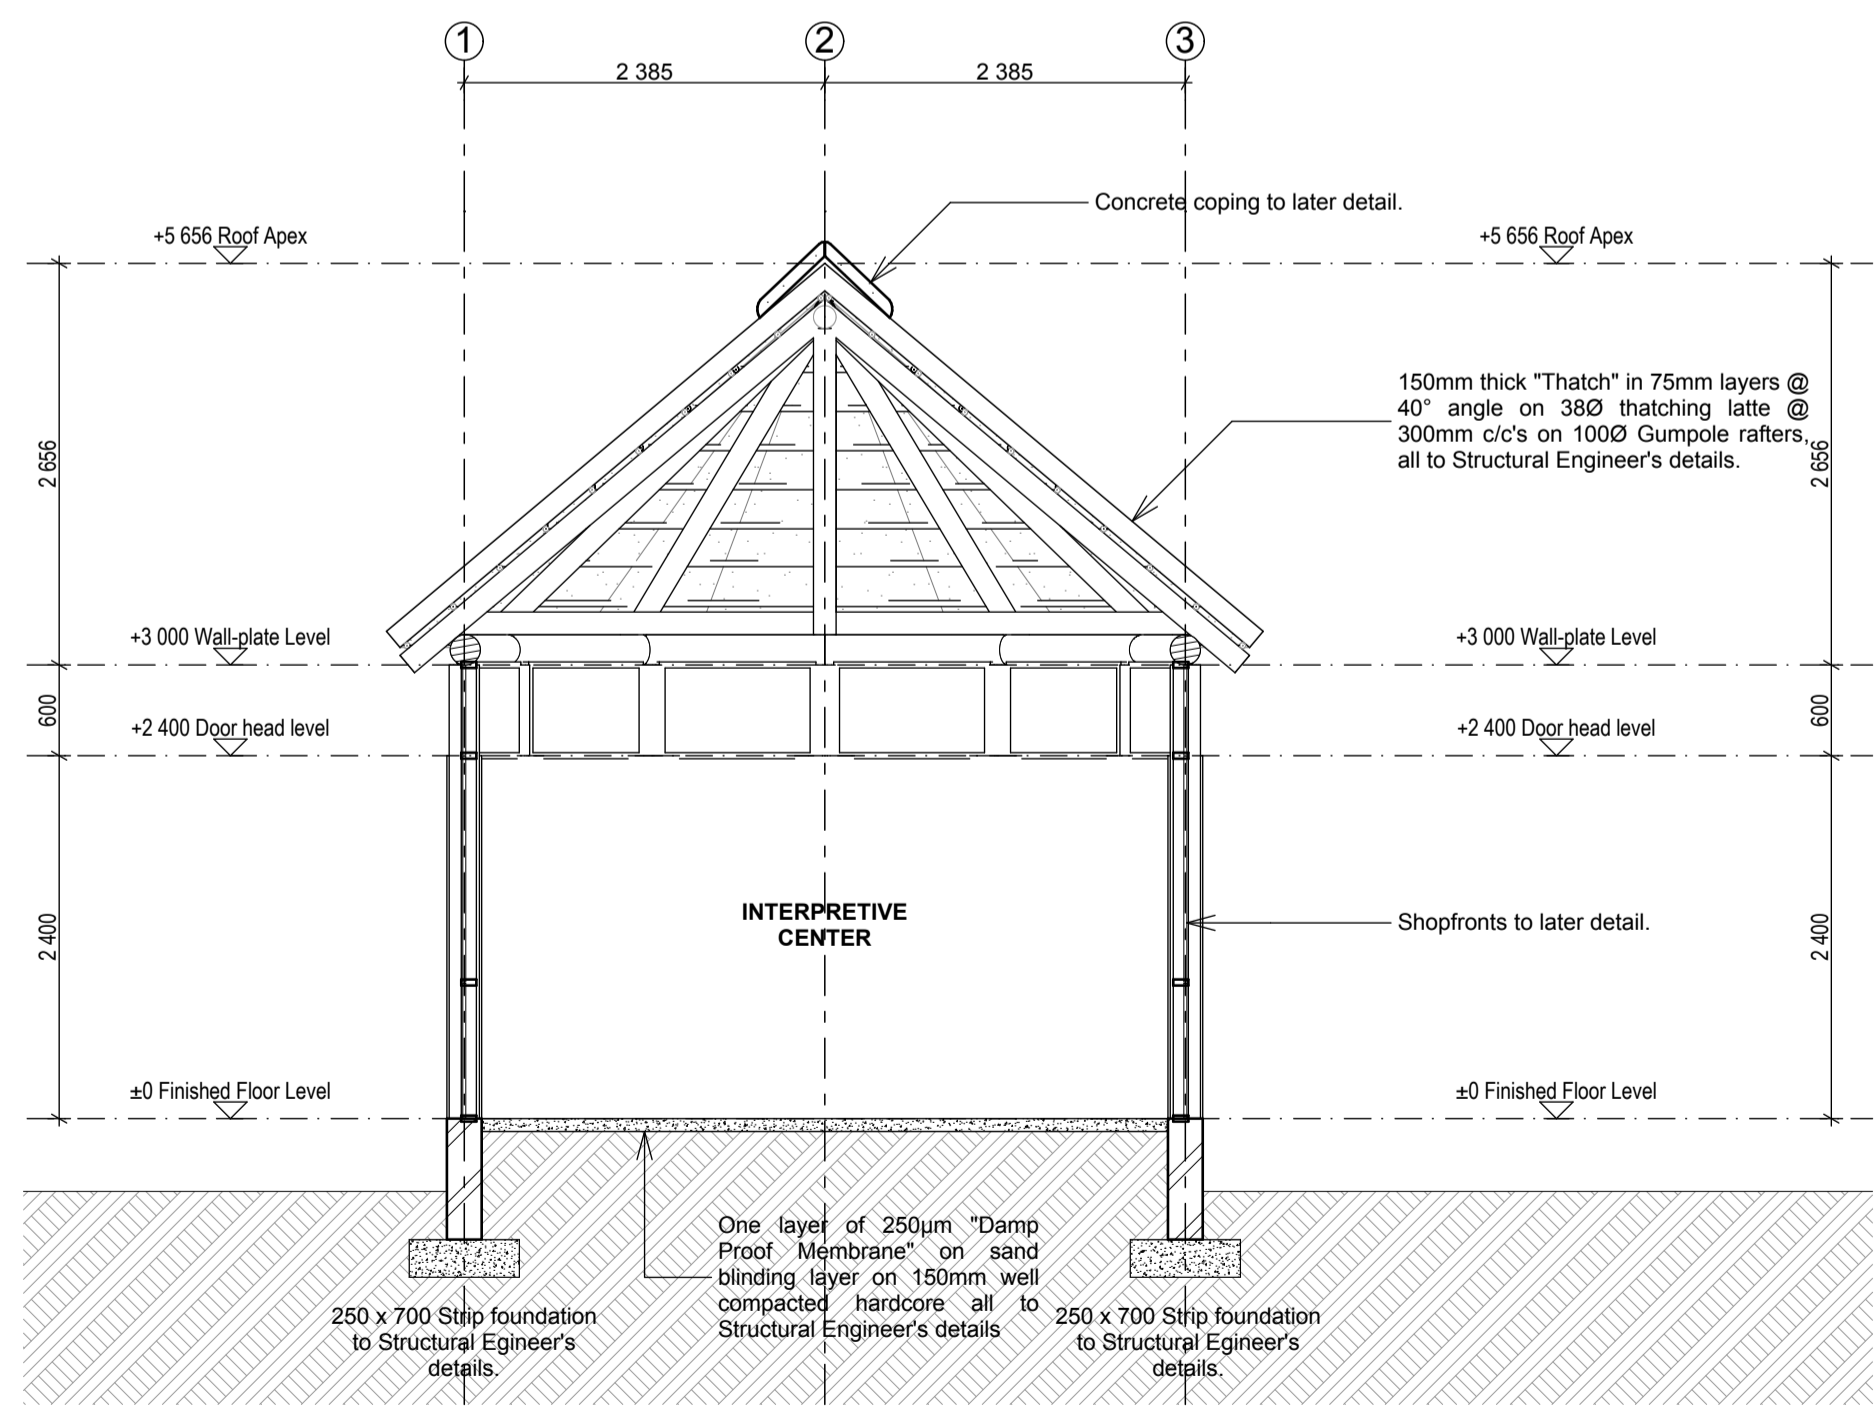


B. SECTION B 1:50

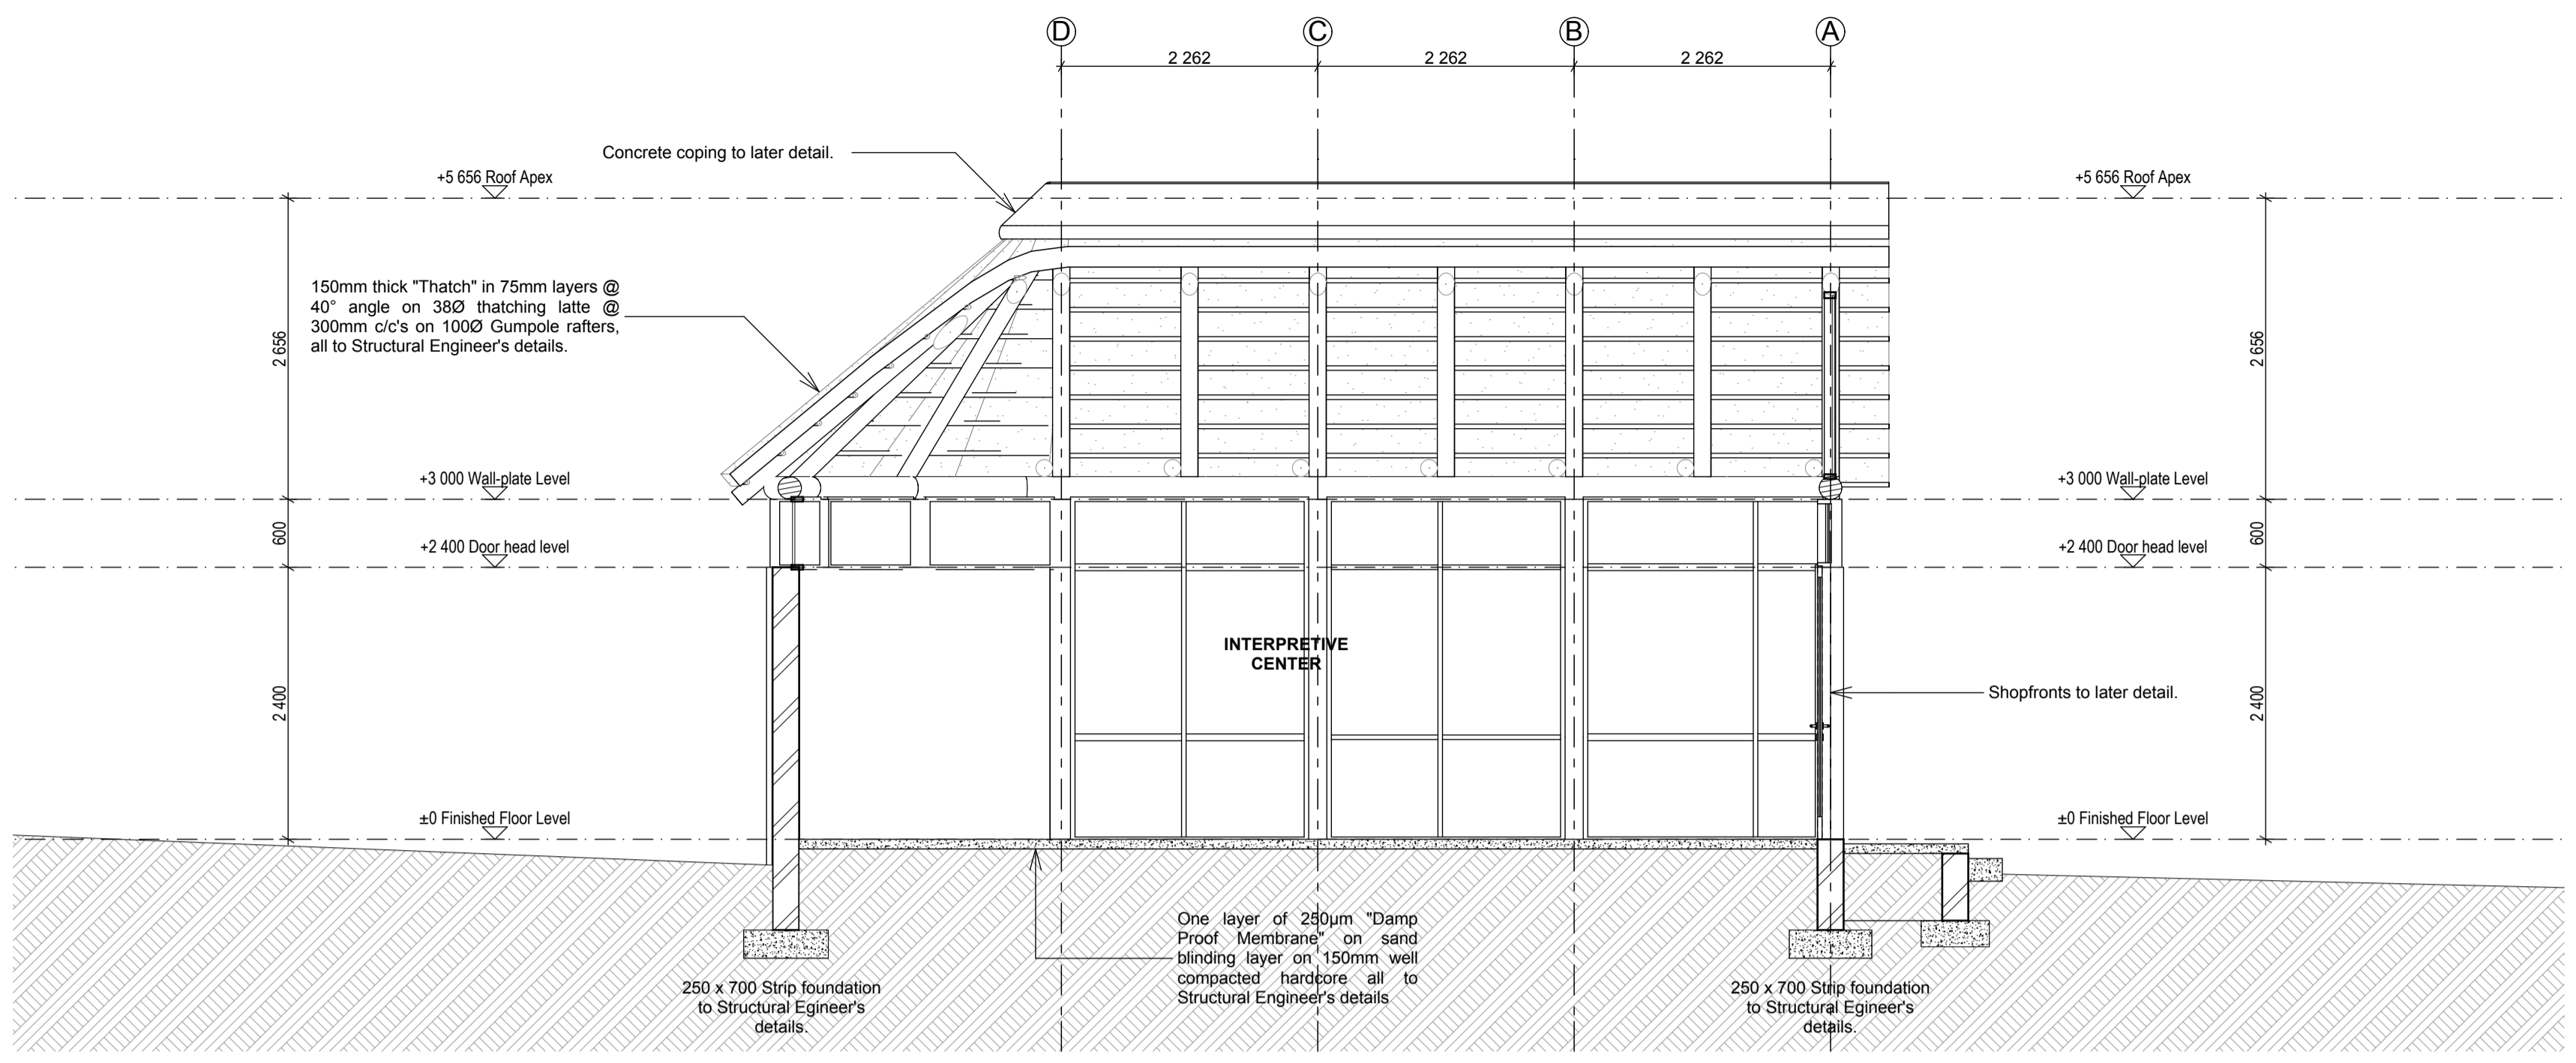


A. SECTION A 1:50

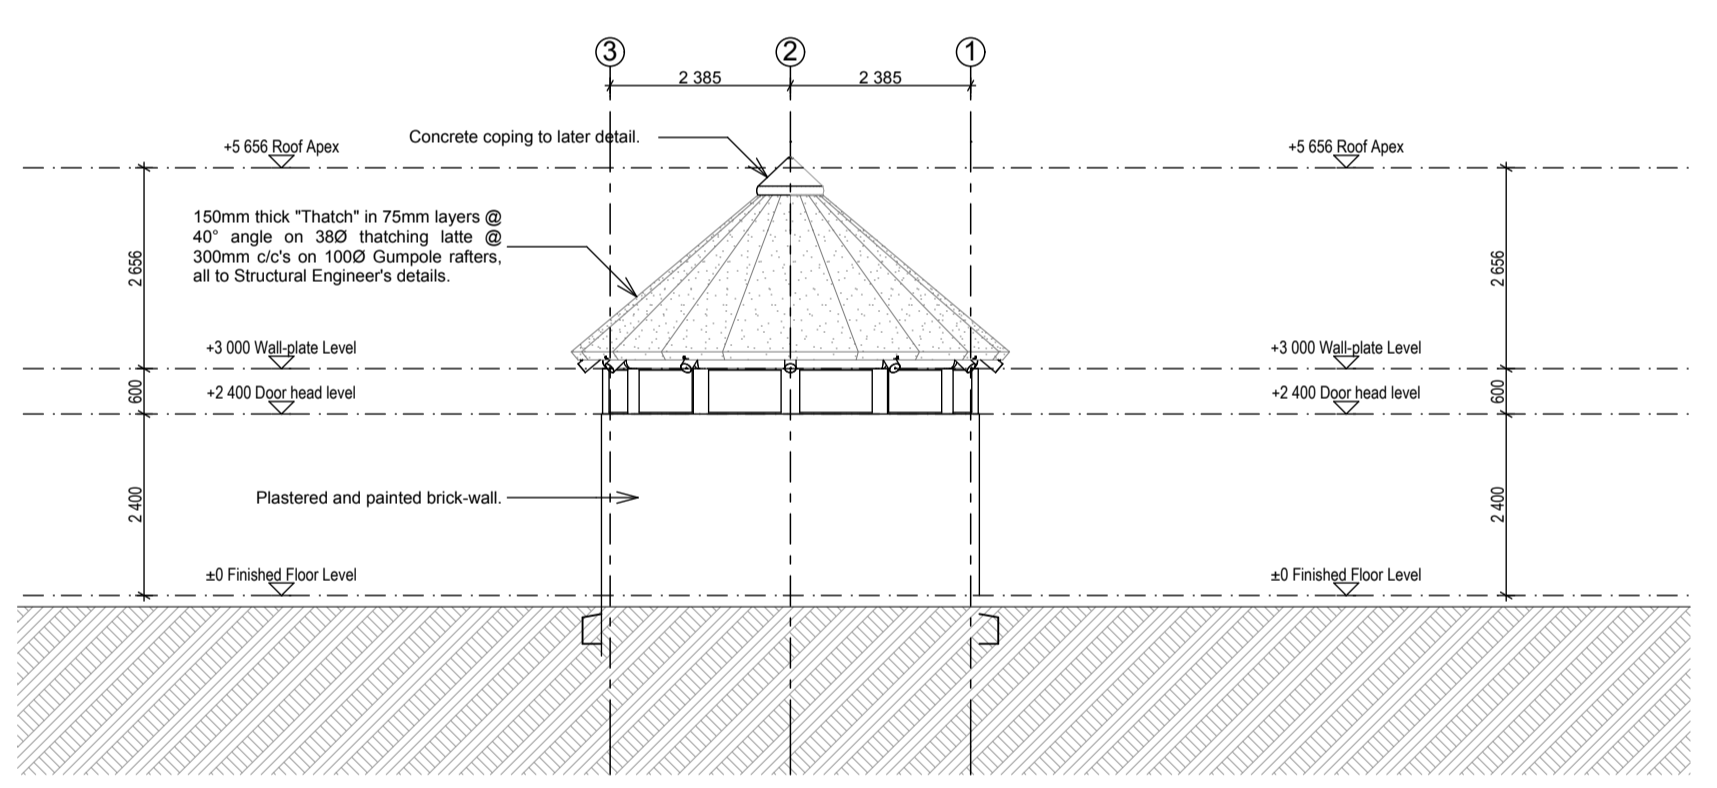


01. NORTH ELEVATION 1:100

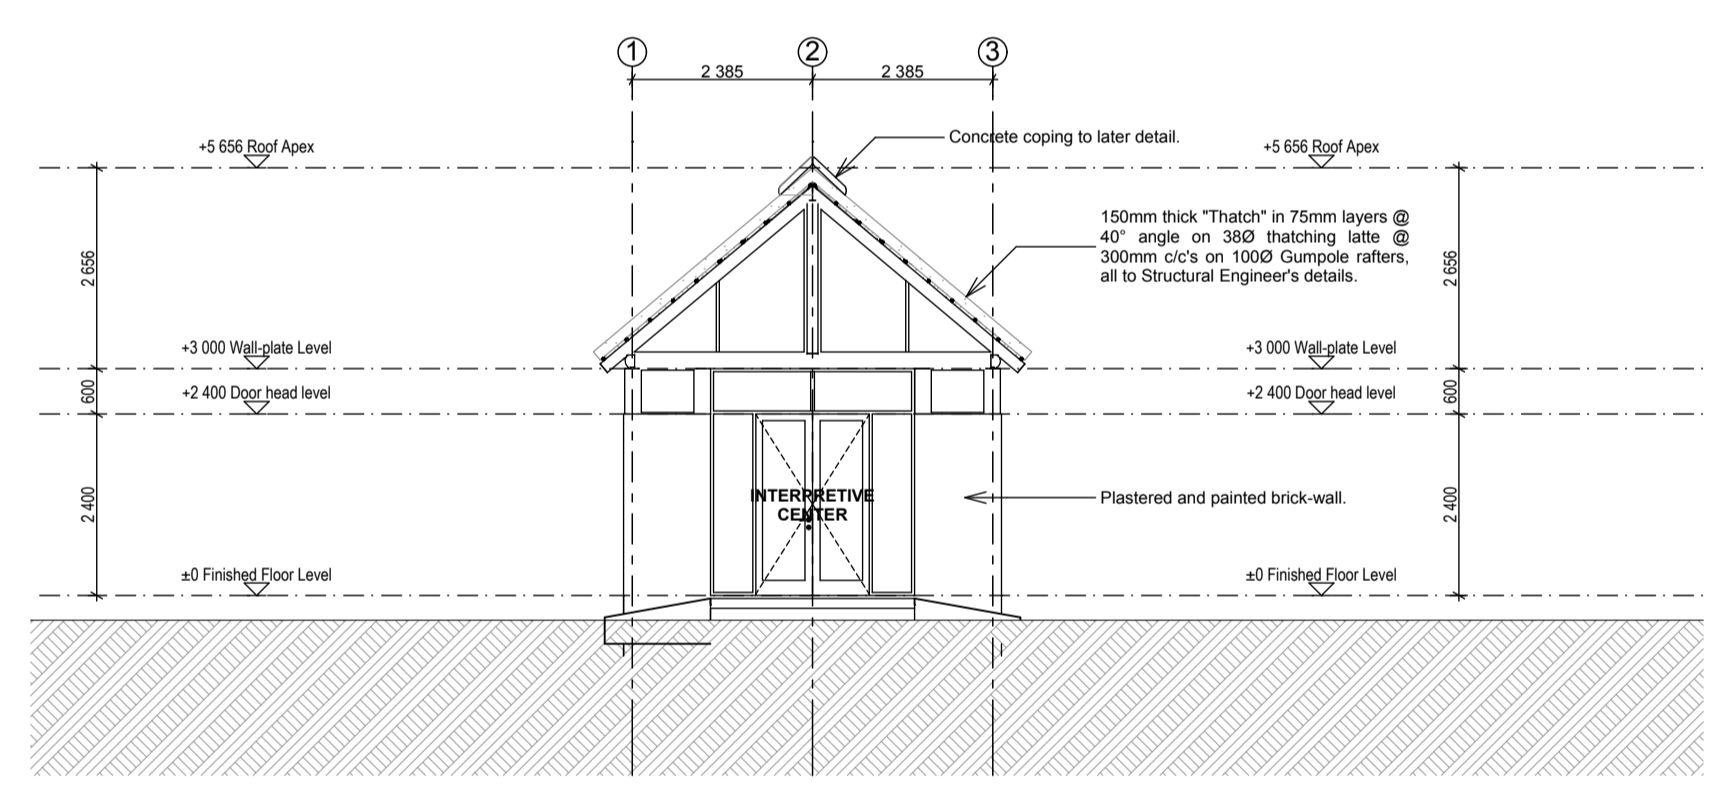

03. SOUTH ELEVATION 1:100

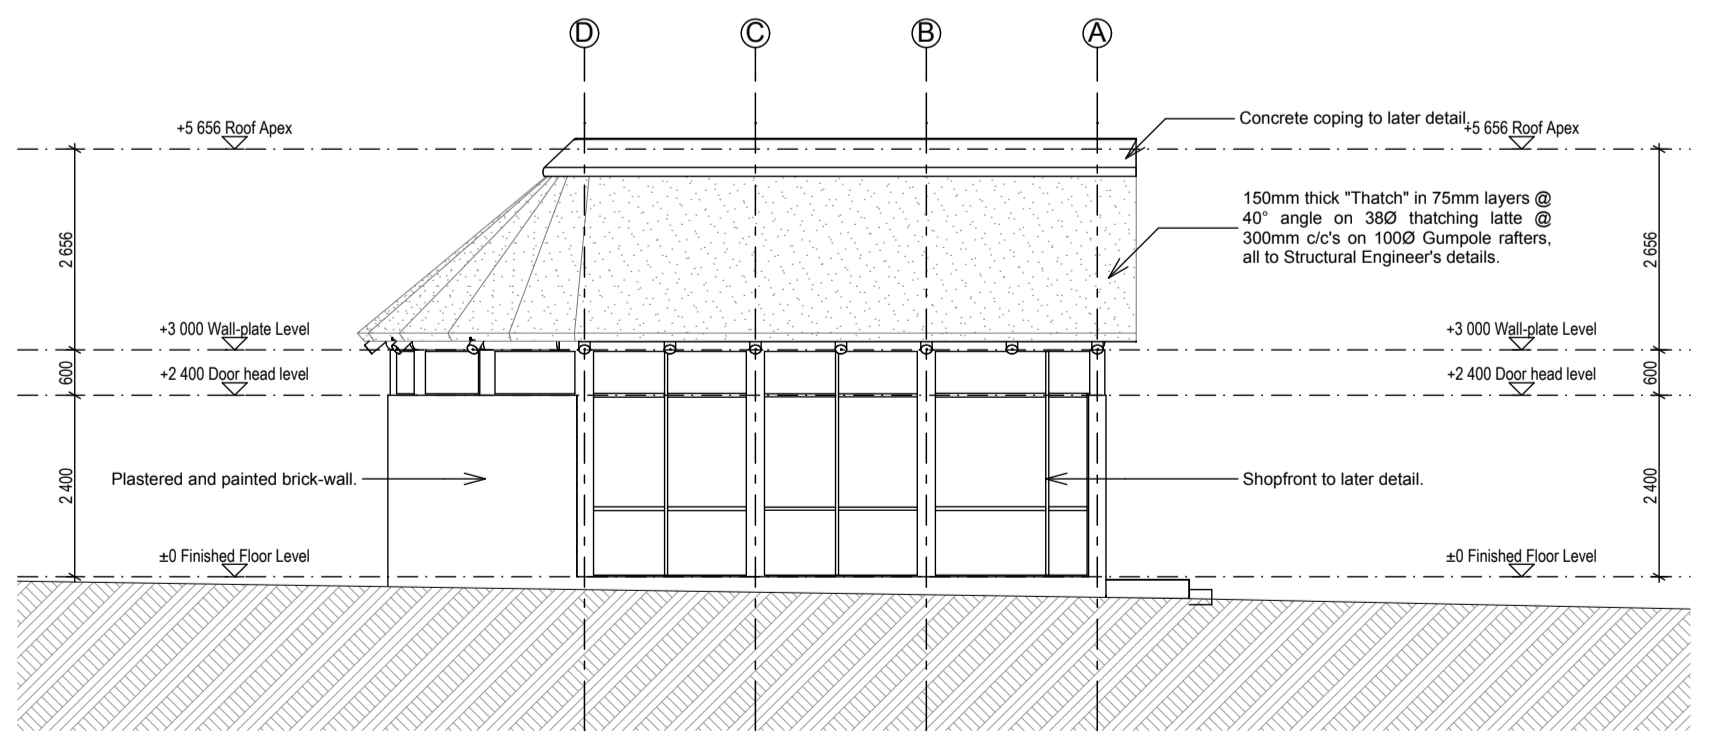

02. WEST ELEVATION 1:100

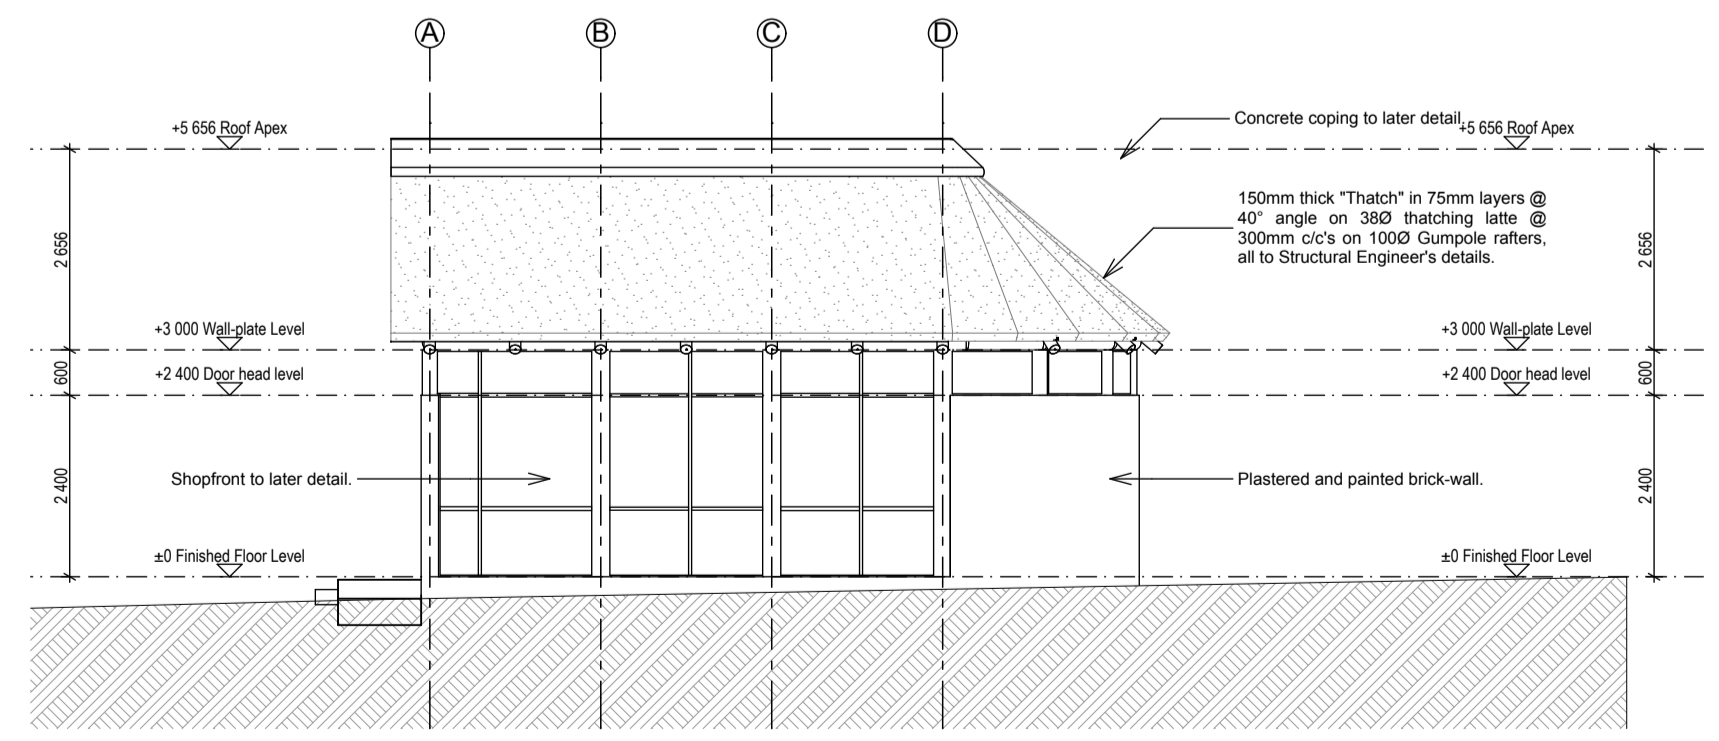

04. EAST ELEVATION 1:100

NOTES:
 ALL SPECIFICATIONS TO BE CHECKED WITH ARCHITECTS.
 ALL DISCREPANCIES TO BE REPORTED TO THE ARCHITECT.

REVISIONS:

No.	Date	Description

Architect : **B. ILORI**
 SACAP REG NO : **4849**

Client :

IDC Architects
 East London • Port Elizabeth • Cape Town

IDC House
 15 Beilgrave Road
 Belgrave
 East London
 5201

Tel : 043 743 0522
 Fax : 043 743 0534
 E-mail : info@idcarch.co.za
 E-mail : idcare@imweb.co.za

Client : **arts and culture**
 Department: Arts and Culture
 REPUBLIC OF SOUTH AFRICA

Implementing Agent:
idt
 Independent Development Trust
 Independent development trust

Project title :
OR TAMBO HOMESTEAD

Building : **INTERPRETIVE CENTER**

Dwg title :

FLOOR PLAN, SECTION A, SECTION B, NORTH ELEVATION, WEST ELEVATION, SOUTH ELEVATION, EAST ELEVATION

Dwg purpose : **FOR COSTING**

Checked :	Drawn :	Scale :
B. Ilori	L. Maliwa	1:50, 1:100
Rev. no.	Date	Paper size
	12 October 2012	A1
Project no.	BIZ/ORTH/	
Dwg. no.	BIZ/ORTH/2012-WD	