




**SECTIONAL ELEVATION M - M** SCALE: 1:100

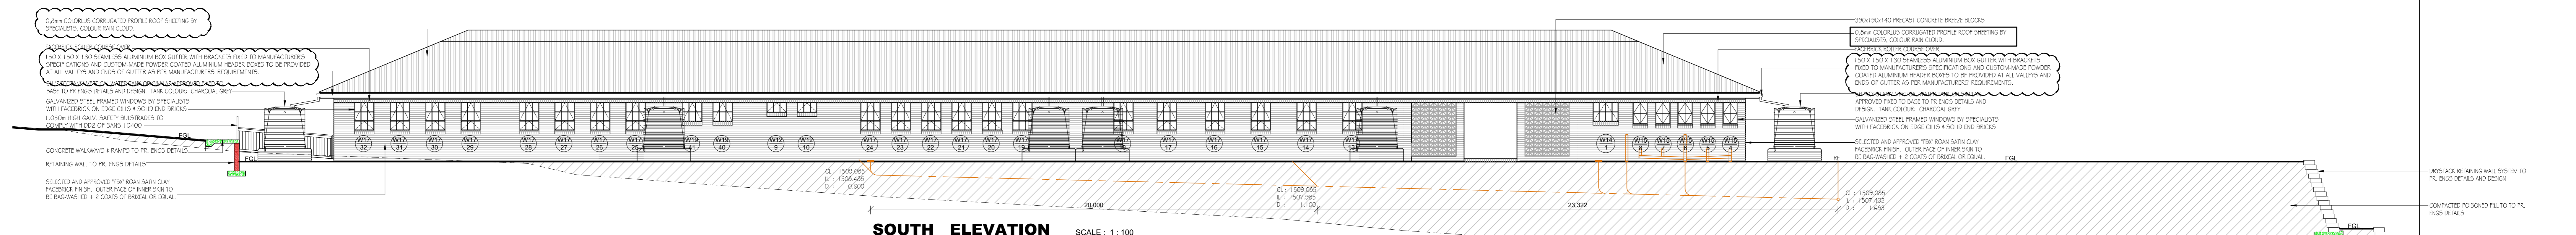


**SOUTH ELEVATION** SCALE: 1:100

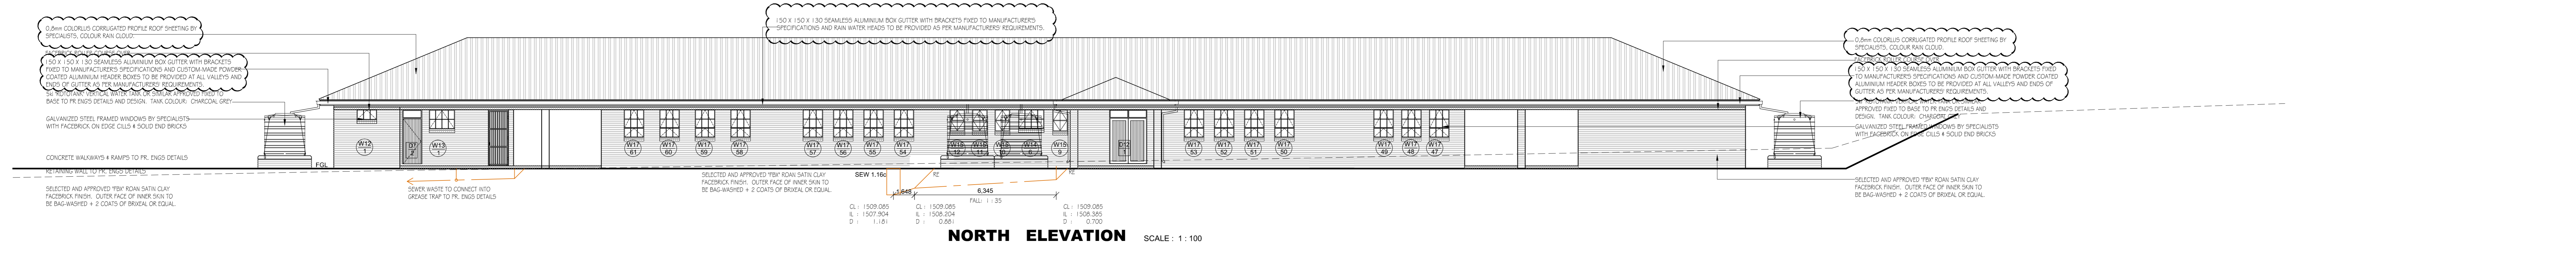

**NORTH ELEVATION** SCALE: 1:100

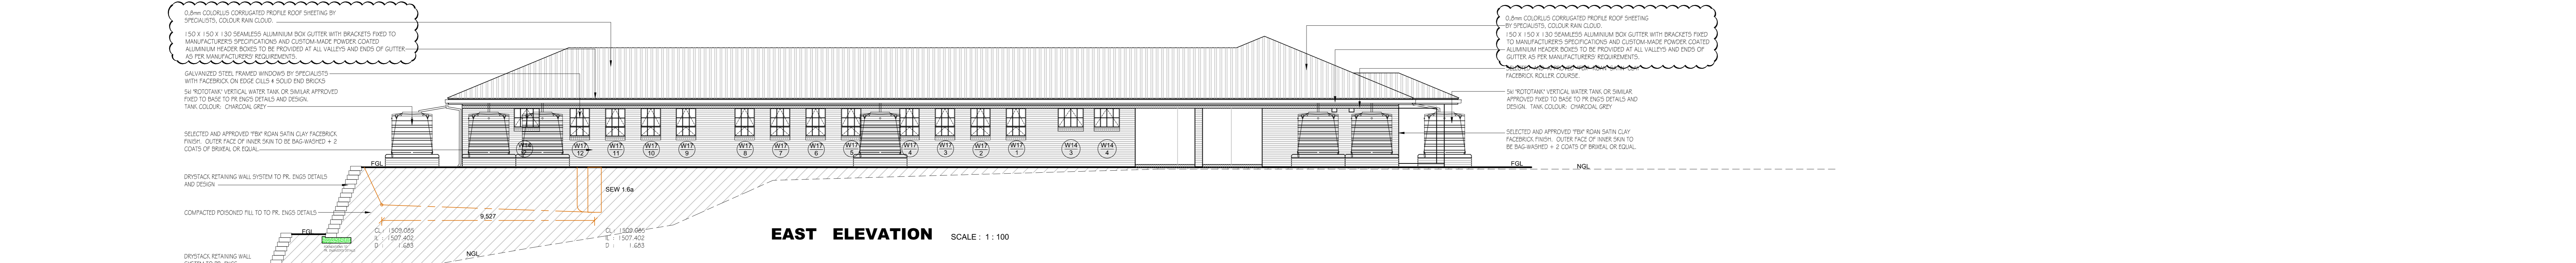

**EAST ELEVATION** SCALE: 1:100

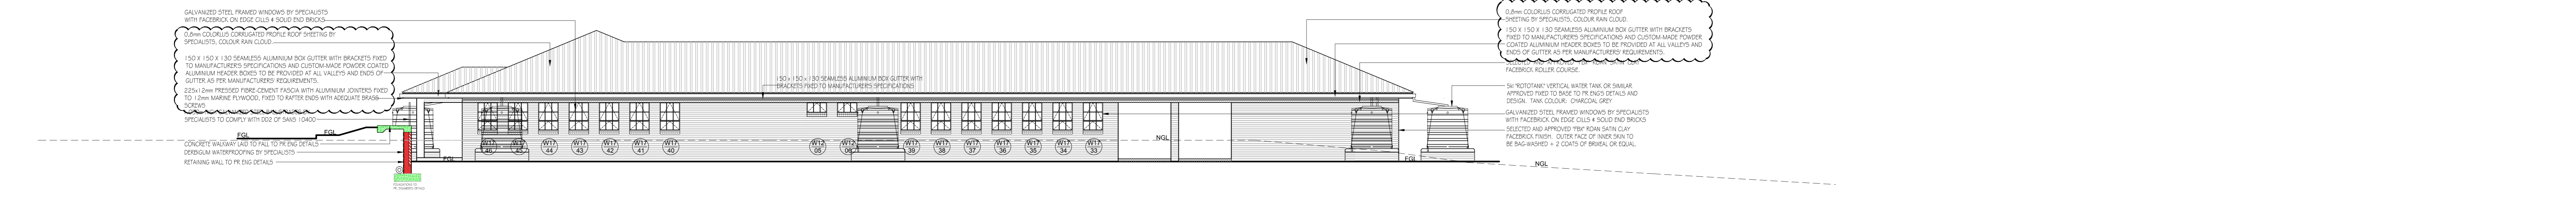

**WEST ELEVATION** SCALE: 1:100

No.	DATE	REVISIONS	BY	CHKD	APP	DRG. No.	REFERENCE

**GENERAL NOTES:**

- NO CONSTRUCTION WORK SHALL COMMENCE ON SITE PRIOR TO APPROVAL OR SUBMISSION FOR INFORMATION PURPOSES OF ARCHITECTURAL PLANS TO THE LOCAL MUNICIPALITY.
- ALL WORK TO COMPLY WITH SANS 10400.
- ALL LEVELS AND DIMENSIONS TO BE CHECKED ON SITE PRIOR TO COMMENCEMENT OF ANY WORK.
- ALL DISCREPANCIES TO BE BROUGHT TO THE IMMEDIATE ATTENTION OF THE AUTHOR.
- ALL PLUMBING BY REGISTERED CONTRACTOR.
- ALL ELECTRICAL BY REGISTERED CONTRACTOR.
- IF ON EXCAVATION IT IS FOUND TO CONTAIN EXPANSIVE CLAY, EXCESSIVE GROUND WATER OR OTHER POOR SOIL CONDITIONS, THEN ALL FOUNDATIONS ARE TO BE BUILT TO PROFESSIONAL ENGINEERS DETAILS AND UNDER HIS SUPERVISION.
- NO VEGETATION TO BE AFFECTED ON SITE UNLESS APPROVAL IS ISSUED BY THE RELEVANT AUTHORITY.
- BOUNDARY BEACHES TO BE EXPOSED AND DEMARCATED.
- GLASS THICKNESS TO COMPLY WITH IN2.
- SAFETY GLAZING IN ACCORDANCE WITH IN3 REQUIRED.
- ONLY FIGURED DIMENSIONS TO BE USED ON ALL DRAWINGS.

**vHB ASSOCIATES**  
**ARCHITECTURE & PROJECT MANAGEMENT**  
 HEAD OFFICE: KINA-ZULU NATAL  
 PORT SHEPSTONE  
 4240  
 TEL: 039 393 0003  
 MOBILE: 082 524 3427  
 BRANCH: EASTERN CAPE  
 OFFICE No. 2, PYNHURST HOUSE  
 STREET No. 6  
 BIZANAAL, 4800  
 TEL: 039 291 0476  
 FAX: 086 577 7713  
 P. O. BOX 455, PORT SHEPSTONE, 4240  
 e-mail: vhb@vhbassociates.co.za

DESIGNED BY: V.B.  
 CHECKED BY: V.B.  
 DRAWN BY: V.B.  
 CHECKED BY: N.T.  
 DATE: MAY 2020



COEGA DEVELOPMENT CORPORATION  
 18 CRANBROOK CRESCENT  
 UMHLANGA  
 4051  
 TEL: +27 31 584 1760

DRAWING TITLE: ADDITIONS & ALTERATIONS TO EX. SCHOOL FOR COEGA DEVELOPMENT CORPORATION FOR DEPARTMENT OF EDUCATION BULWER, P.S. - EMIS No. 500113664  
 BULWER, HARRY GWALA DISTRICT  
 THIS SHEET: BLOCK C  
 ELEVATIONS  
 SECTIONAL ELEVATIONS

SCALE	0m 100m 200m 300m 400m 500m 1km		
CENTROID OF DRAWING	CONSULTANTS	DRAWING No.	REV
X	CDC 19/01	BLOCK C 05	B
Y	CDC DRAWING No.	CDC / 116 / 19	