




EAST ELEVATION SCALE: 1:100

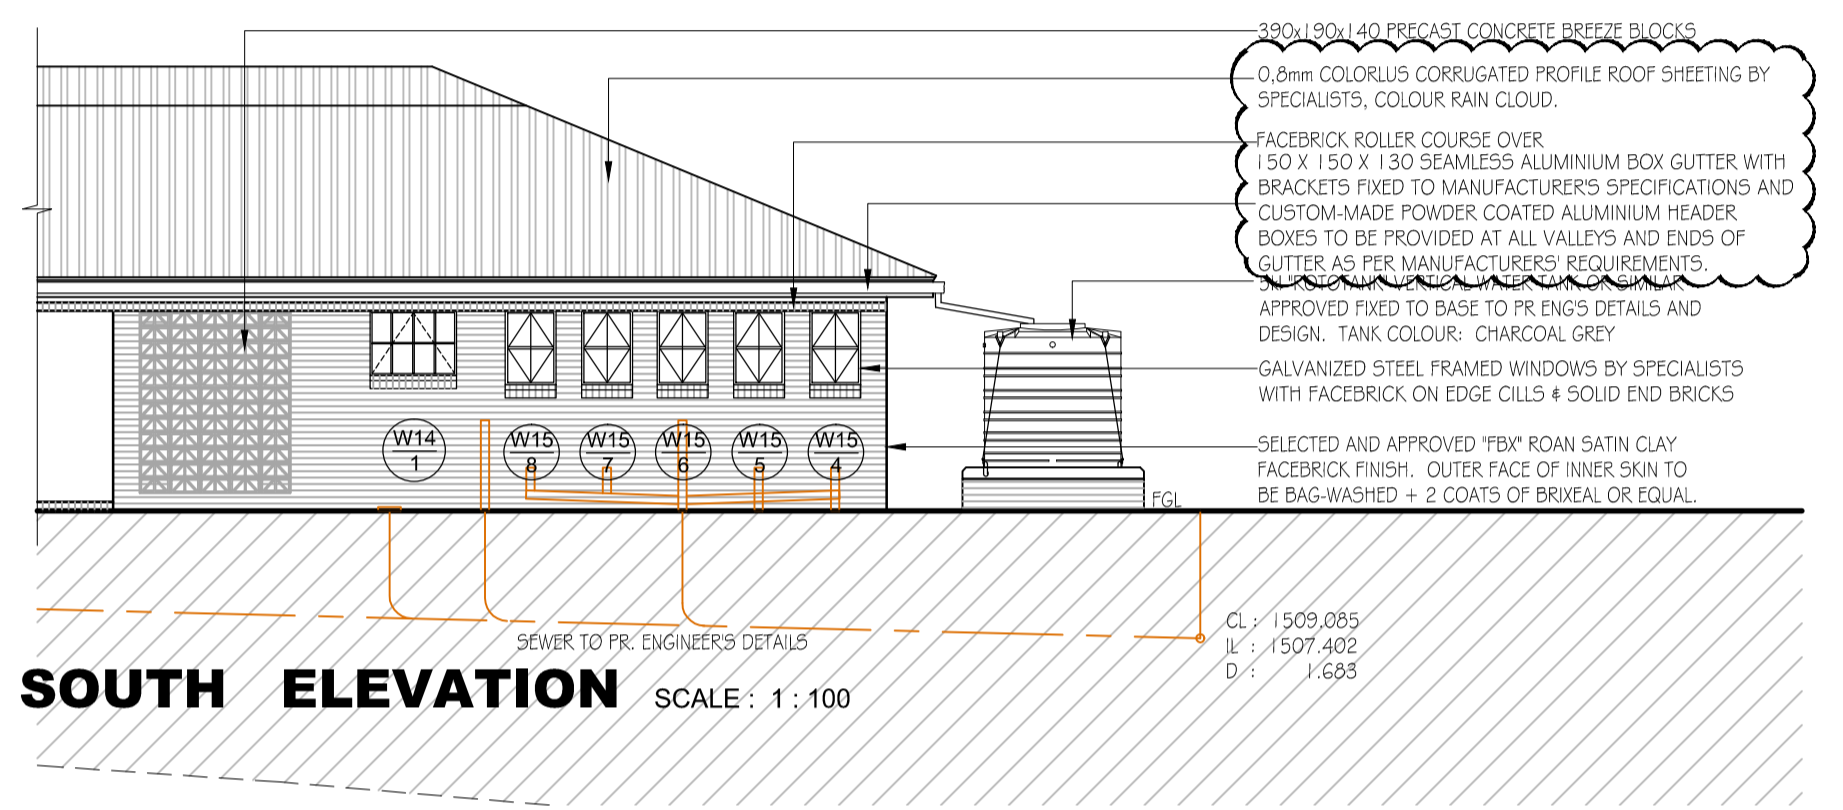


SOUTH ELEVATION SCALE: 1:100

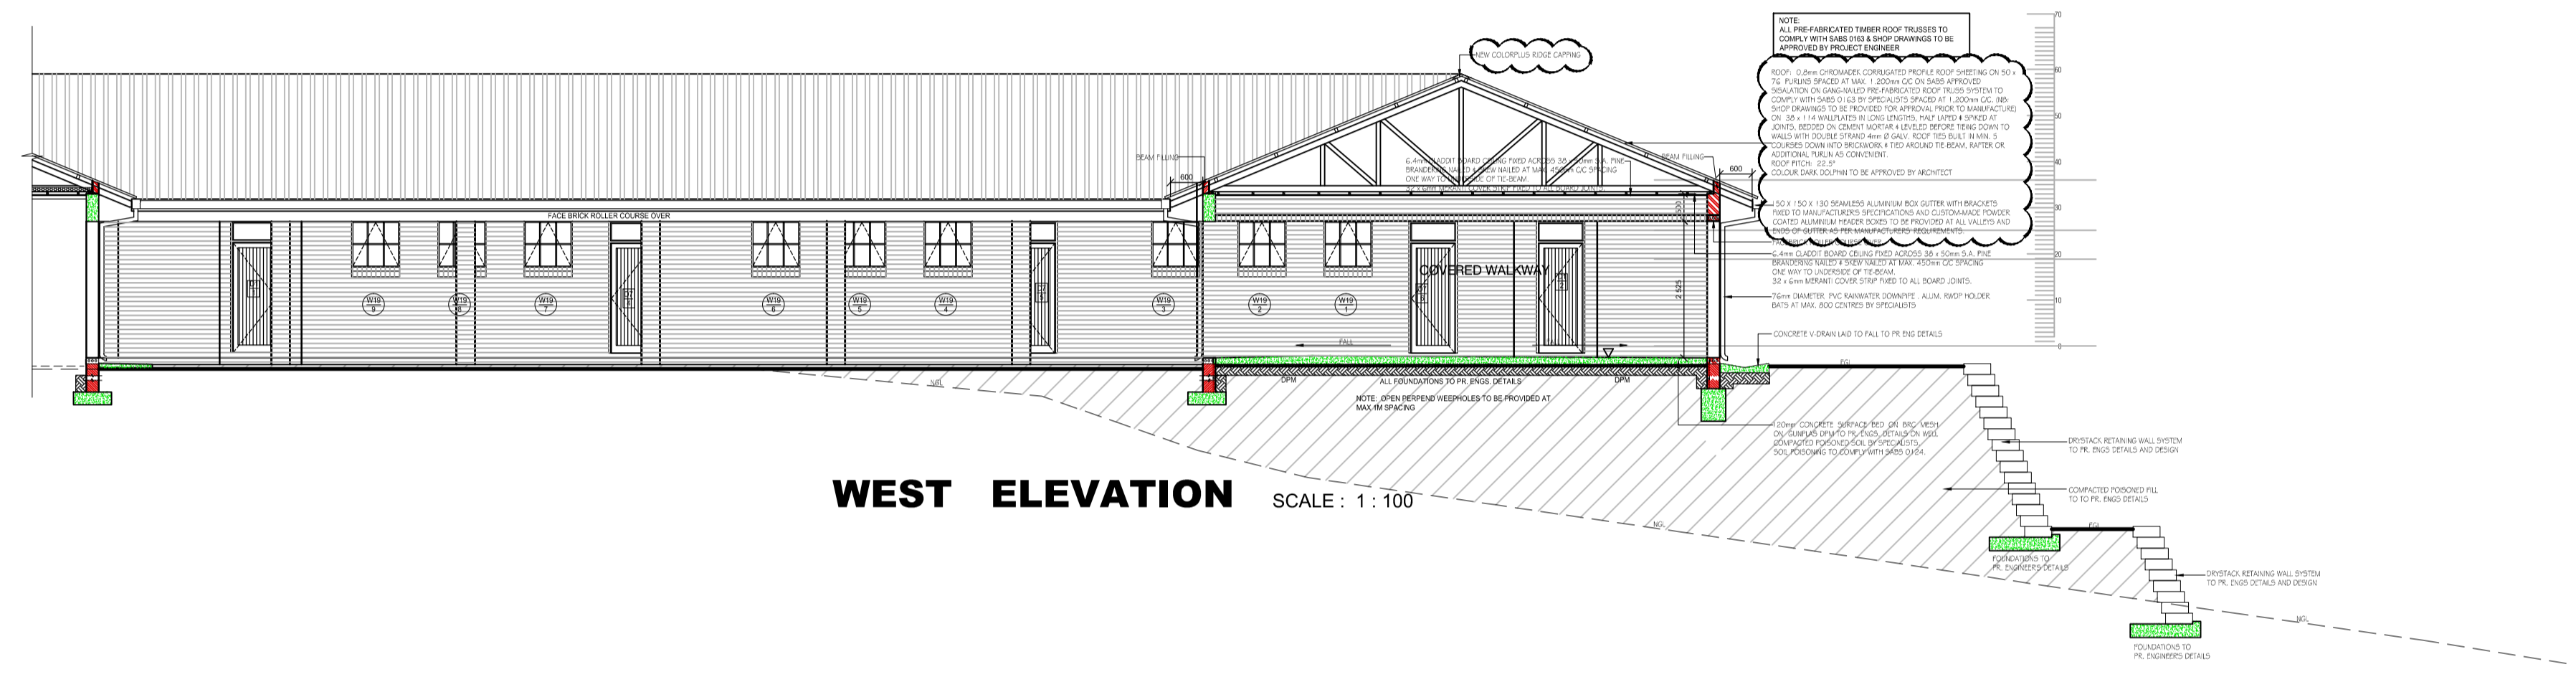

WEST ELEVATION SCALE: 1:100

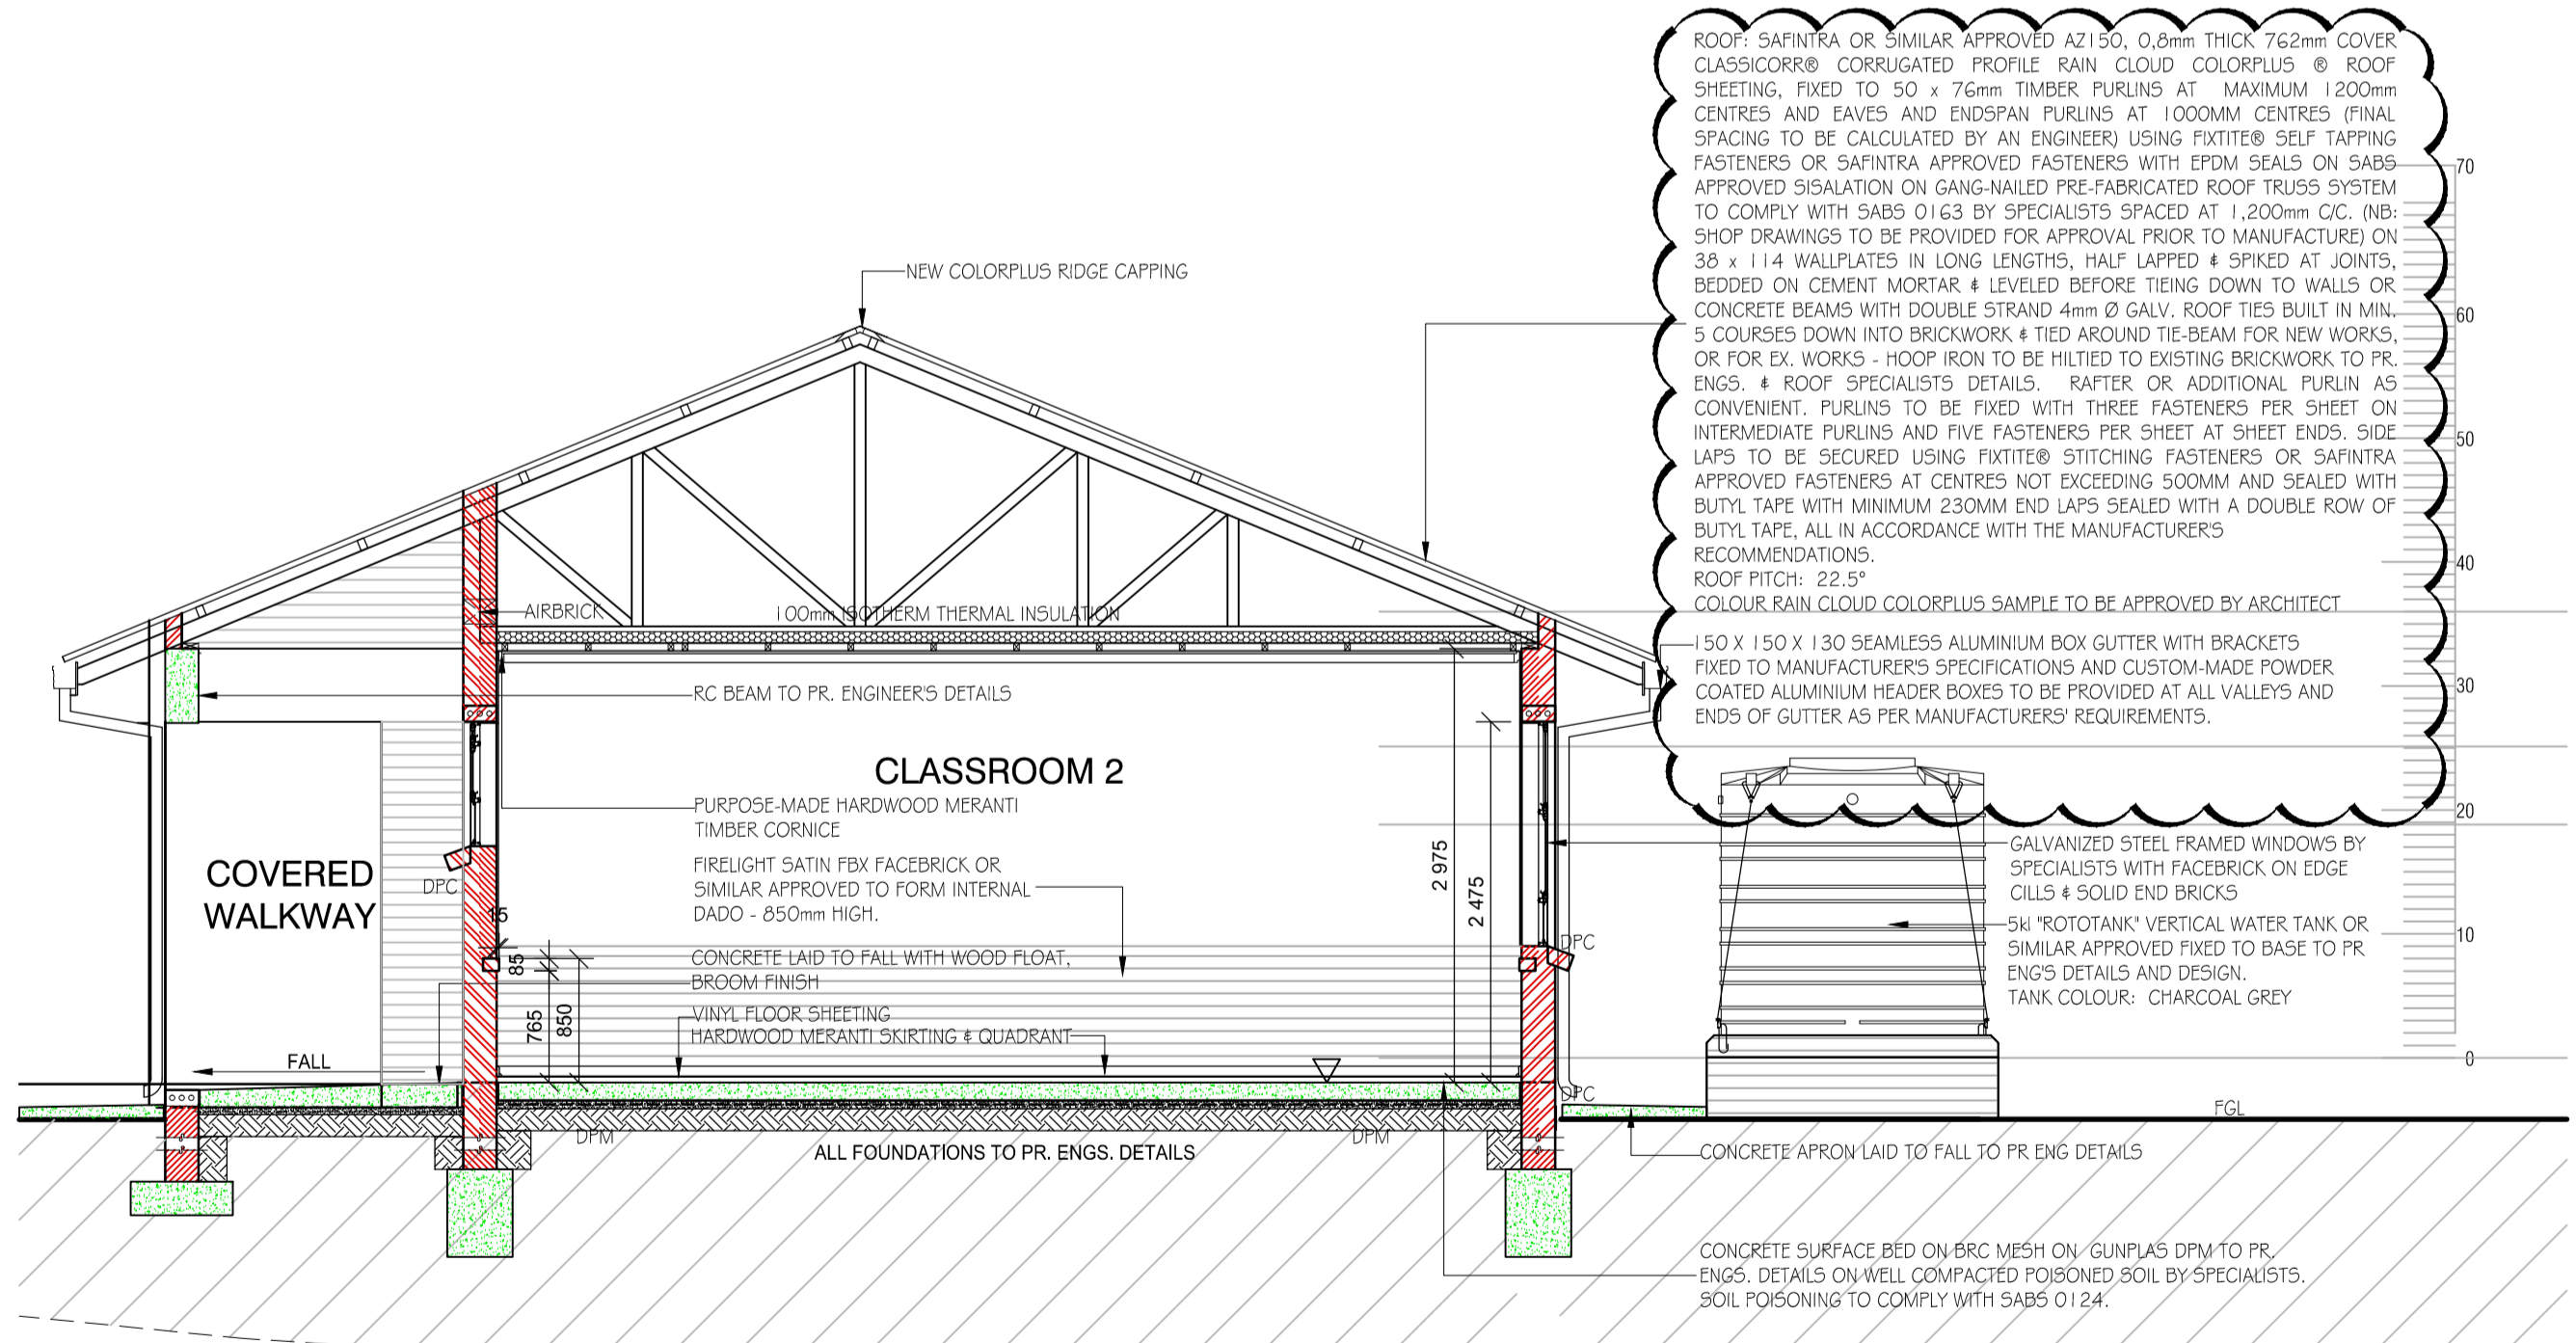

SECTION S - S SCALE: 1:50

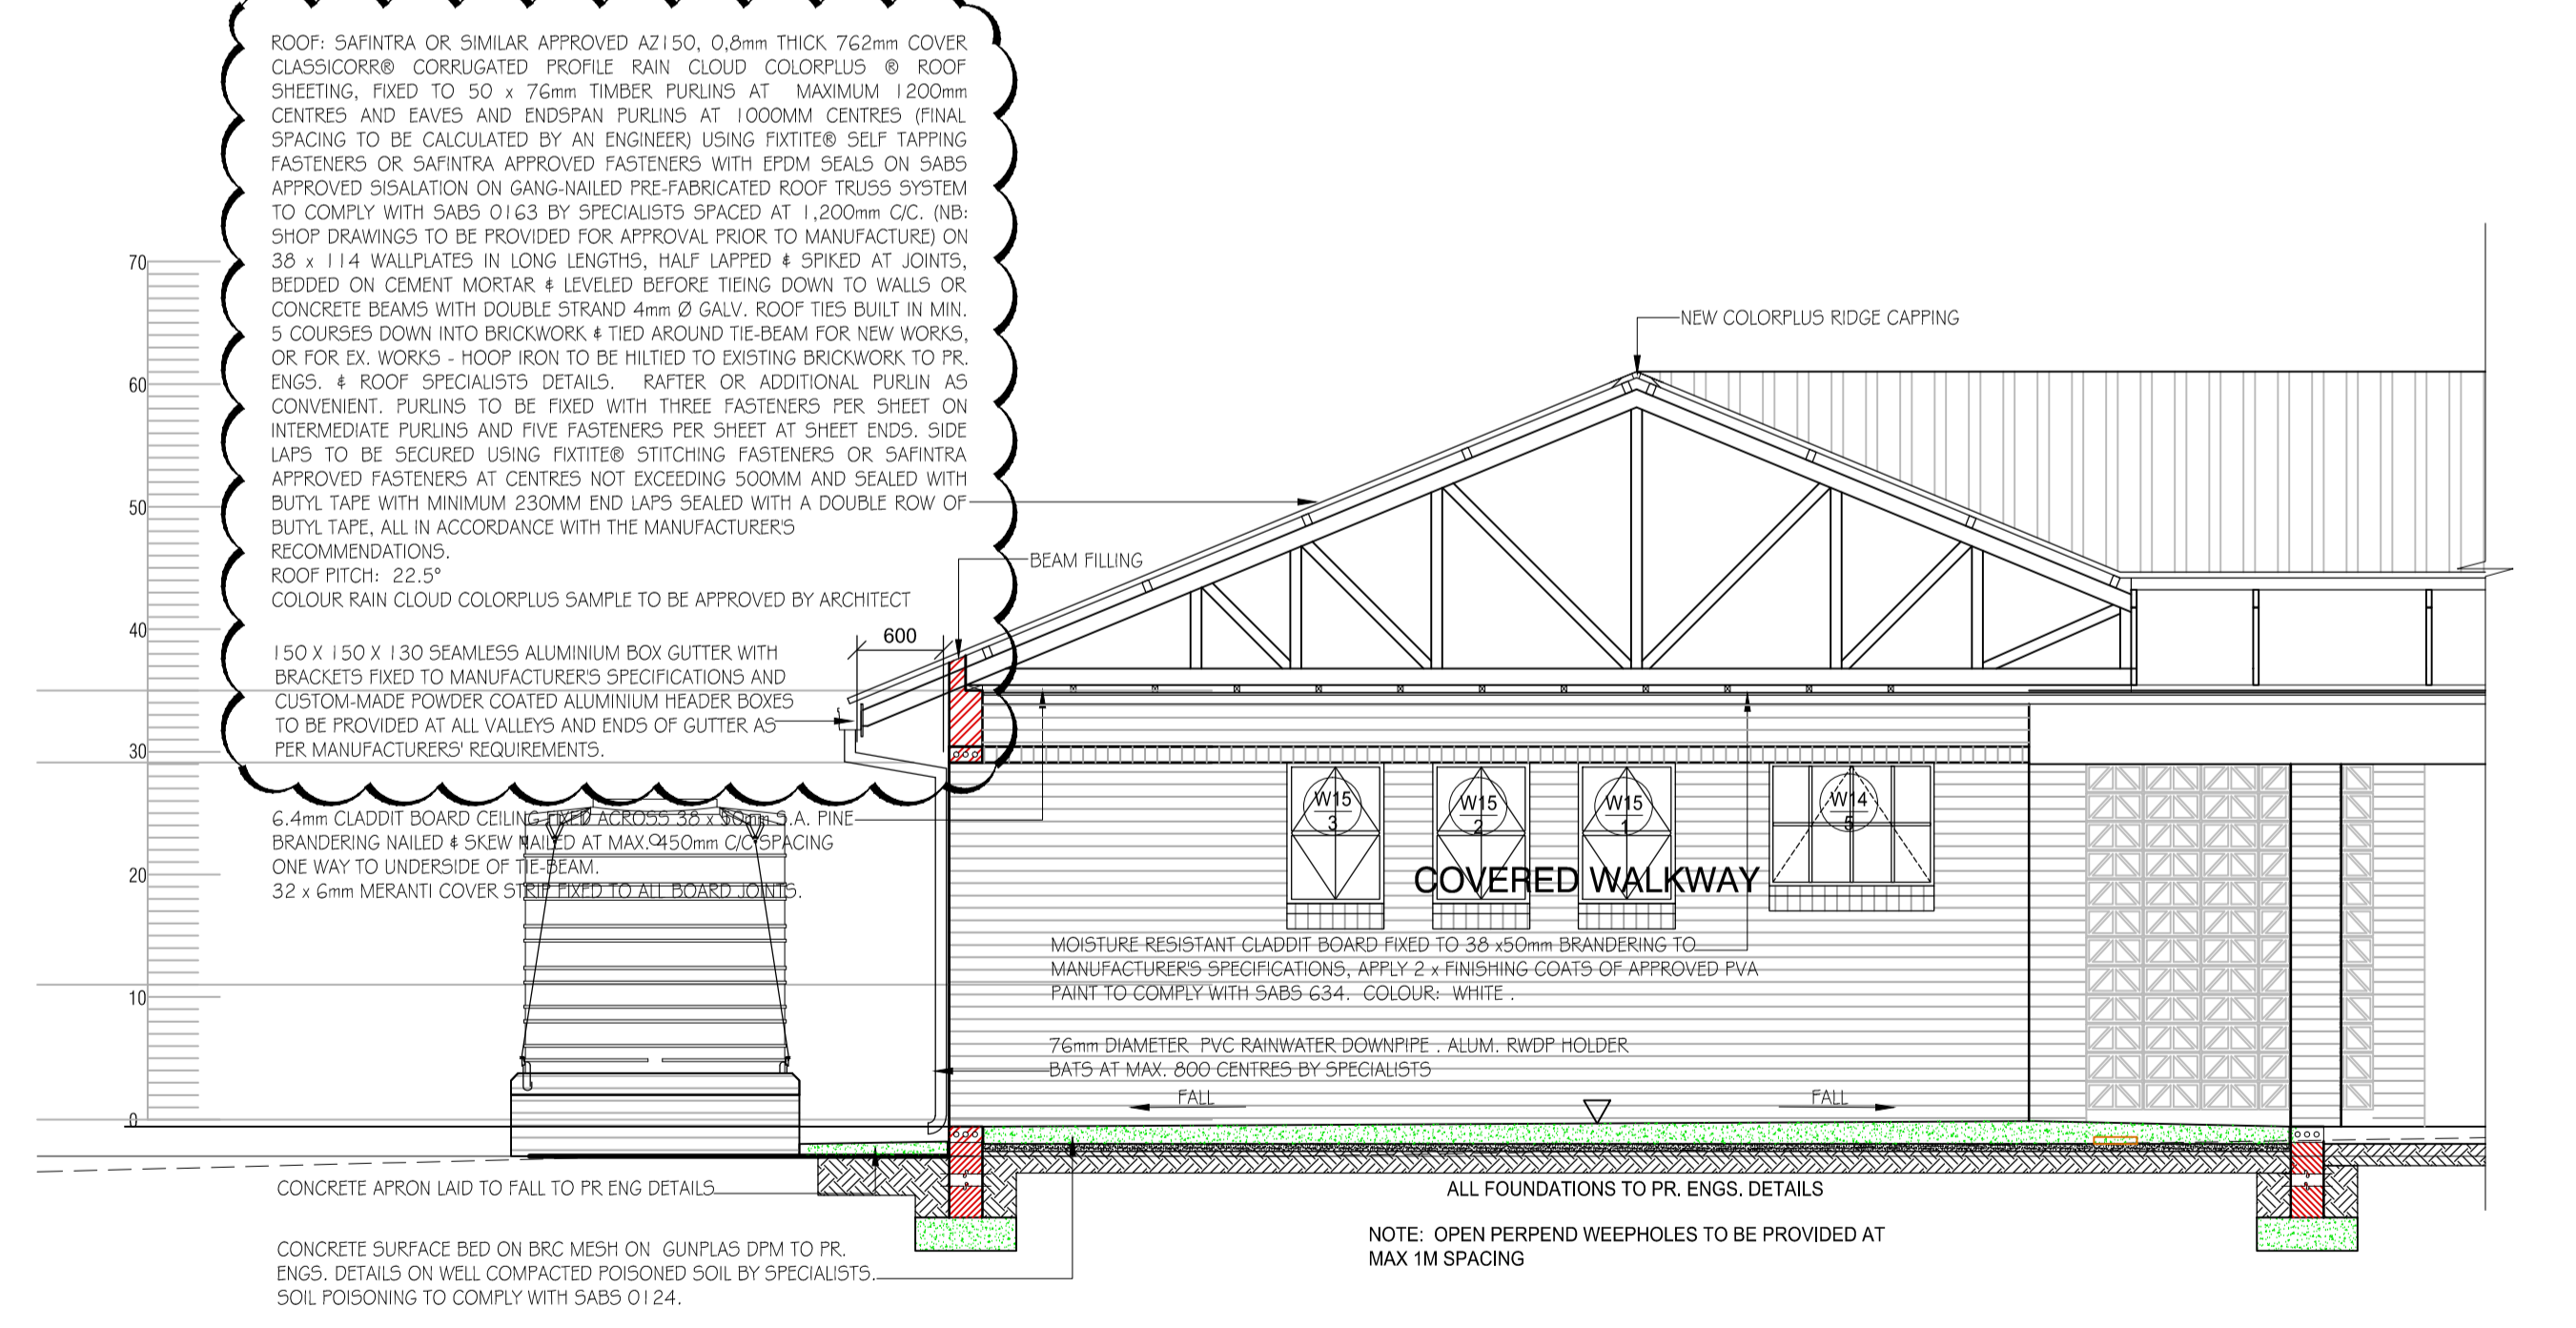

NOTE: OPEN PERPEND WEEPHOLES TO BE PROVIDED AT MAX 1M SPACING

GENERAL NOTES:

- NO CONSTRUCTION WORK SHALL COMMENCE ON SITE PRIOR TO APPROVAL OR SUBMISSION FOR INFORMATION PURPOSES OF ARCHITECTURAL PLANS TO THE LOCAL MUNICIPALITY
- ALL WORK TO COMPLY WITH SANS 10400
- ALL LEVELS AND DIMENSIONS TO BE CHECKED ON SITE PRIOR TO COMMENCEMENT OF ANY WORK
- ALL DISCREPANCIES TO BE BROUGHT TO THE IMMEDIATE ATTENTION OF THE AUTHOR
- ALL PLUMBING BY REGISTERED CONTRACTOR
- ALL ELECTRICAL BY REGISTERED CONTRACTOR
- IF ON EXCAVATION IT IS FOUND TO CONTAIN EXPANSIVE CLAY, EXCESSIVE GROUND WATER OR OTHER POOR SOIL CONDITIONS, THEN ALL FOUNDATIONS ARE TO BE BUILT TO PROFESSIONAL ENGINEERS DETAILS AND UNDER HIS SUPERVISION
- NO VEGETATION TO BE AFFECTED ON SITE UNLESS APPROVAL IS ISSUED BY THE RELEVANT AUTHORITY
- BOUNDARY BEACONS TO BE EXPOSED AND DEMARCATED
- GLASS THICKNESS TO COMPLY WITH NBS
- SAFETY GLAZING IN ACCORDANCE WITH SANS 10400
- ONLY FIGURED DIMENSIONS TO BE USED ON ALL DRAWINGS

vhb ASSOCIATES
ARCHITECTURE & PROJECT MANAGEMENT
 HEAD OFFICE: KWA-ZULU NATAL
 SUITE 1, BISSET HOUSE
 48 BISSET STREET
 PORT SHEPSTONE, 4240
 TEL: 039 032 0003
 MOBILE: 082 554 3427
 BRANCH: EASTERN CAPE
 OFFICE No. 2, FYNN HOUSE
 STREET No. 6
 BIZANA, 4800
 TEL: 039 251 0476
 FAX: 086 577 7713
 P. O. BOX 455, PORT SHEPSTONE, 4240
 e-mail: vhb@vhbassociates.co.za

DESIGNED BY
V. B

CHECKED BY
V. B

DRAWN BY
N. T

CHECKED BY
V. B

DATE
APRIL 2020

APPROVED BY

for CONSULTING ENGINEER

COEGA

COEGA DEVELOPMENT CORPORATION
 18 CRANBROOK CRESCENT
 BULWER-LANGA
 4051
 TEL: +27 31 584 1760

DRAWING TITLE
ADDITIONS & ALTERATIONS TO EX. SCHOOL FOR COEGA DEVELOPMENT CORPORATION. FOR DEPARTMENT OF EDUCATION BULWER P.S. - EMIS No. 500113664 BULWER, HARRY GWALA DISTRICT THIS SHEET
BLOCK C - CLASSROOM 1,2 & 3: ELEVATIONS & SECTIONS

SCALE: 0m 100m 200m 300m 400m 500m 1km

CENTROID OF DRAWING	CONSULTANTS JOB No.	DRAWING No.	REV
X	CDC 19/01	BLOCK C 15	B
Y	CDC DRAWING No. CDC / 116 / 19		

No.	DATE	REVISIONS	BY	CHD	APP
B	30-08-21	RAINWATER GOODS REVISED	NT	JD	