

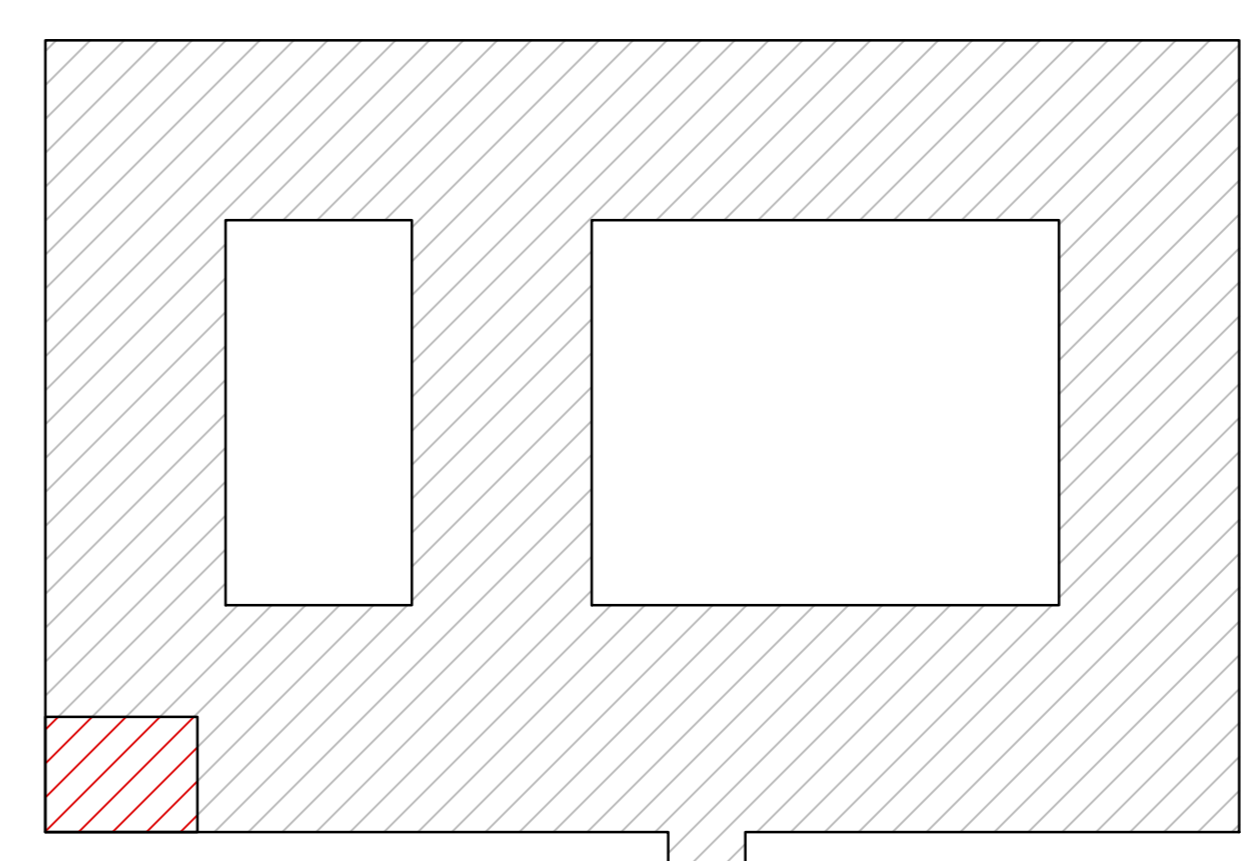



SECTION N - N SCALE : 1 : 50

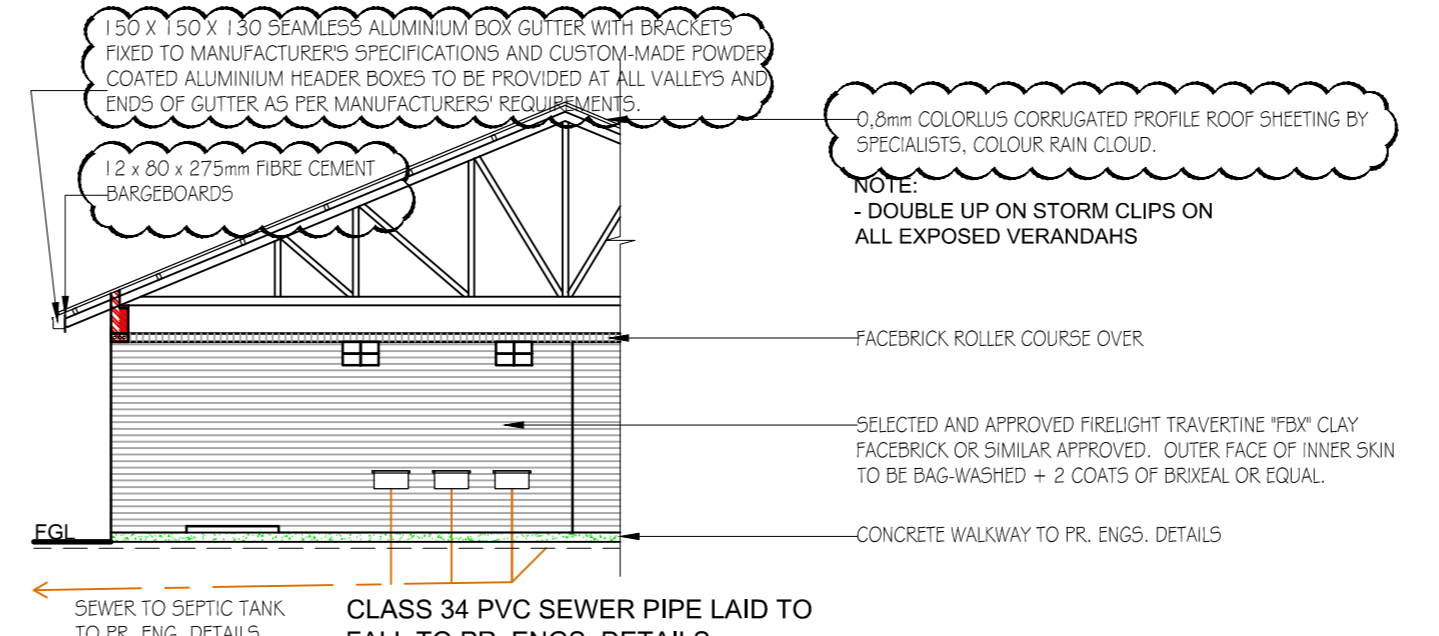


LOCATION PLAN

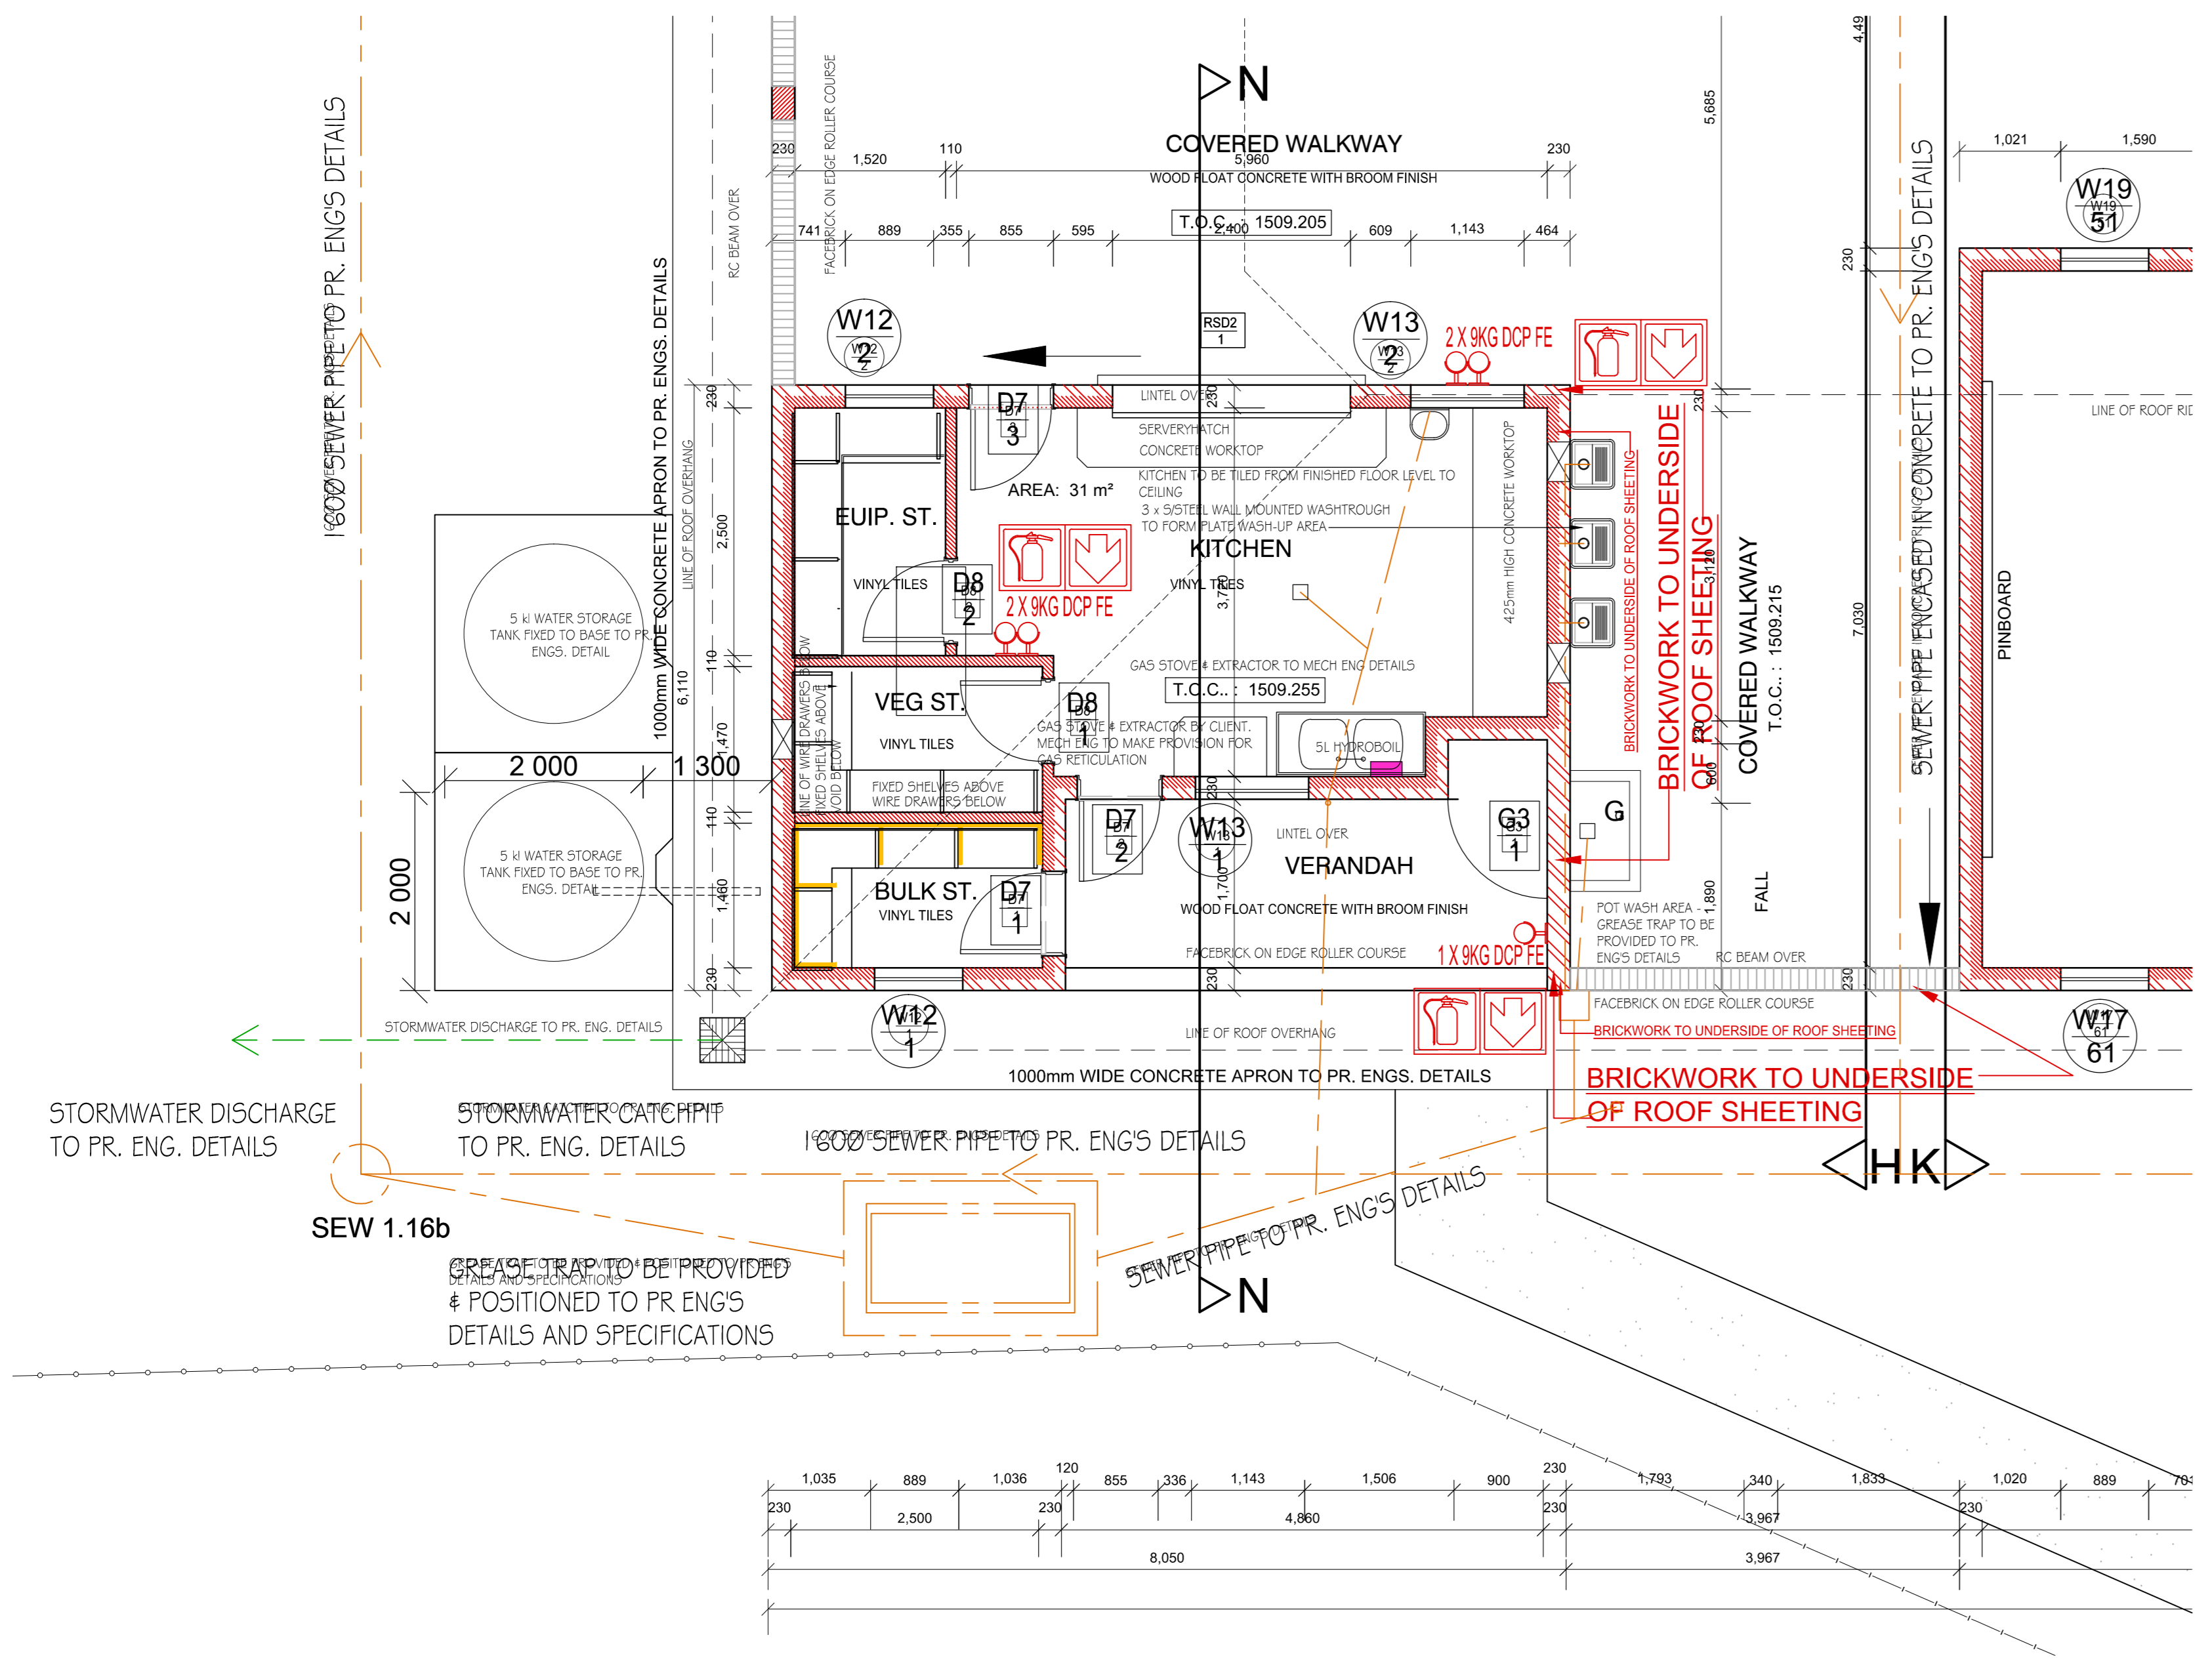


WEST ELEVATION SCALE : 1 : 100

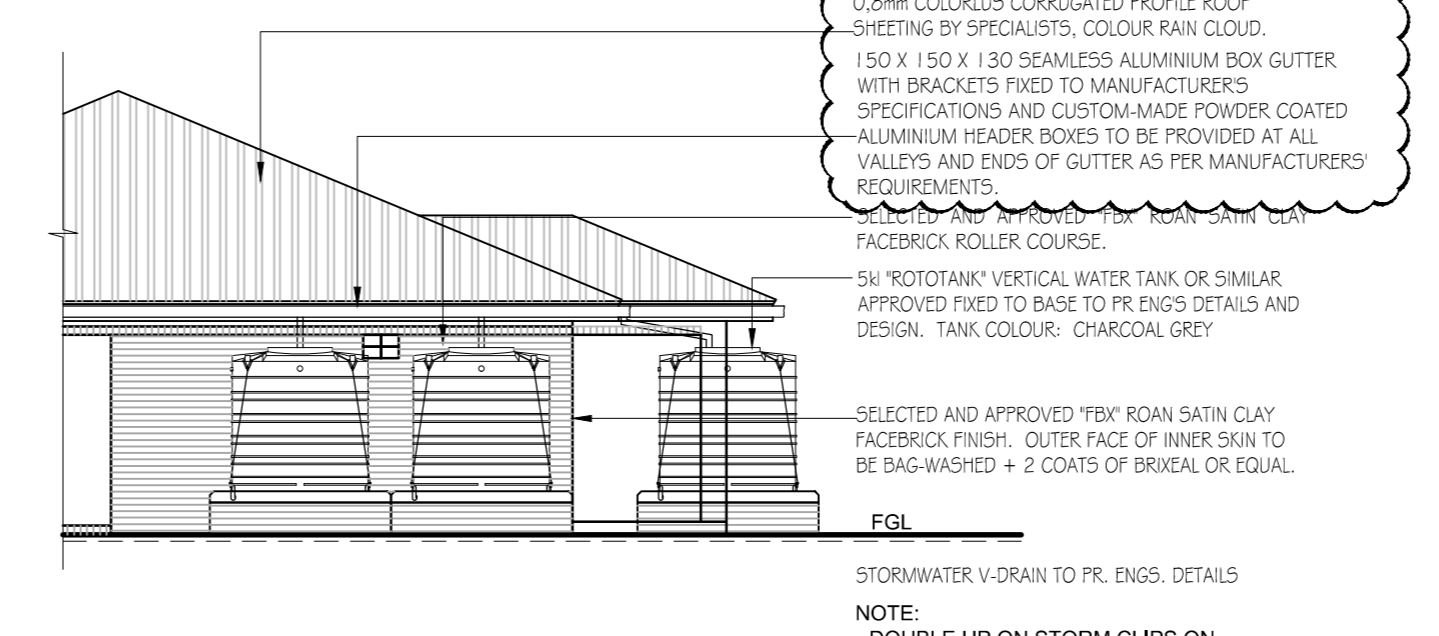

EAST ELEVATION SCALE : 1 : 100

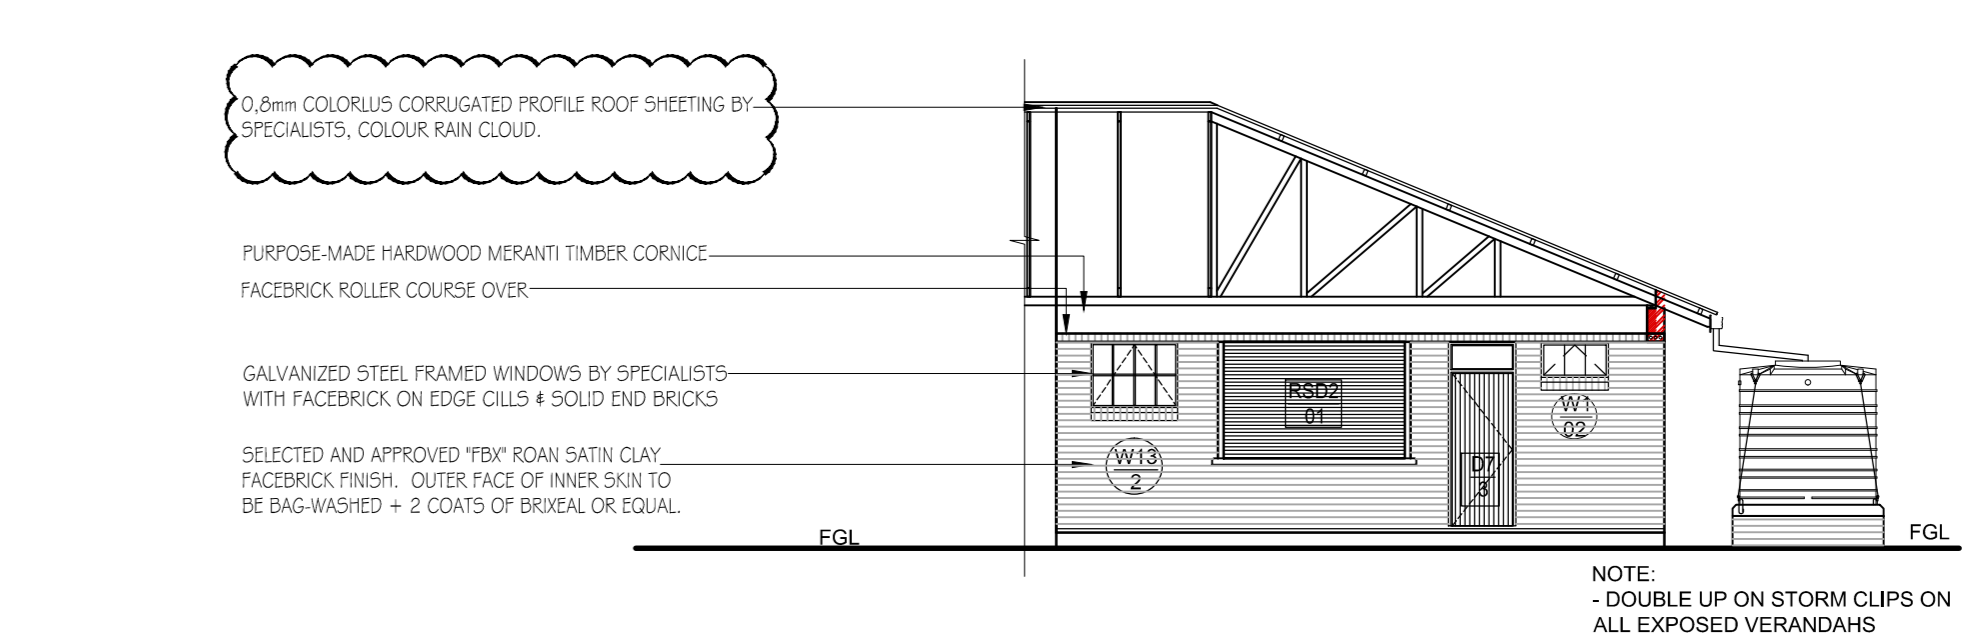

SOUTH ELEVATION SCALE : 1 : 100

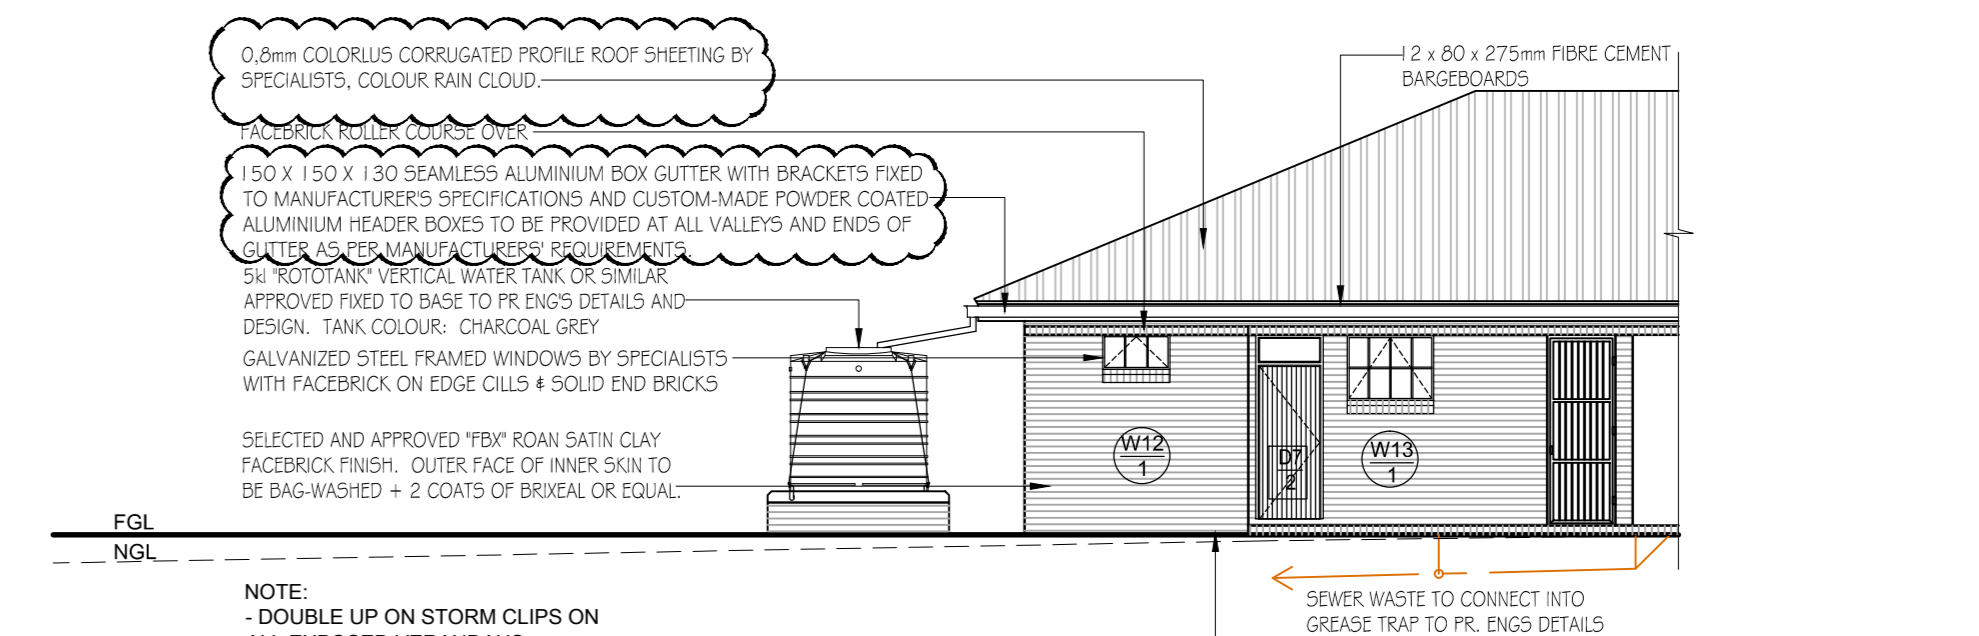

NORTH ELEVATION SCALE : 1 : 100

GENERAL NOTES:

- NO CONSTRUCTION WORK SHALL COMMENCE ON SITE PRIOR TO APPROVAL OR SUBMISSION FOR INFORMATION PURPOSES OF ARCHITECTURAL PLANS TO THE LOCAL MUNICIPALITY.
- ALL WORK TO COMPLY WITH SABS 10400.
- ALL LEVELS AND DIMENSIONS TO BE CHECKED ON SITE PRIOR TO COMMENCEMENT OF ANY WORK.
- ALL DISCREPANCIES TO BE BROUGHT TO THE IMMEDIATE ATTENTION OF THE AUTHOR.
- ALL PLUMBING BY REGISTERED CONTRACTOR.
- ALL ELECTRICAL BY REGISTERED CONTRACTOR.
- IF ON EXCAVATION IT IS FOUND TO CONTAIN EXPANSIVE CLAY, EXCESSIVE GROUND WATER OR OTHER POOR SOIL CONDITIONS, THEN ALL FOUNDATIONS ARE TO BE BUILT TO PROFESSIONAL ENGINEERS DETAILS AND UNDER HIS SUPERVISION.
- NO VEGETATION TO BE AFFECTED ON SITE UNLESS APPROVAL IS ISSUED BY THE RELEVANT AUTHORITY.
- BOUNDARY BEACHES TO BE EXPOSED AND DRAINAGED.
- GLASS THICKNESS TO COMPLY WITH NIN2.
- SAFETY GLAZING IN ACCORDANCE WITH INES REGULATIONS.
- ONLY FIGURED DIMENSIONS TO BE USED ON ALL DRAWINGS.

V. B

vHB ASSOCIATES
ARCHITECTURE & PROJECT MANAGEMENT
 HEAD OFFICE: 4th FLOOR, NATAL
 87 ALBERSVILLE ROAD, PORT SHEPSTONE.
 4240
 TEL: 039 932 0007
 039 291 0476
 MOBILE: 082 554 3427
 BRANCH: EASTERN CAPE
 OFFICE NO. 2, PYNH HOUSE
 STREET NO. 6
 BIZANA, 4800
 TEL: 039 291 0476
 FAX: 086 377 7713
 P. O. BOX 455, PORT SHEPSTONE, 4240
 e-mail: vhb@vhbassociates.co.za

DESIGNED BY: V. B
 CHECKED BY: V. B
 DRAWN BY: N. T
 CHECKED BY: V. B
 DATE: APRIL 2020

APPROVED BY: [Signature]
 DATE: [Blank]

for CONSULTANT



COEGA DEVELOPMENT CORPORATION
 18 CRANBROOK CRESCENT
 UMLHLANGA
 4051
 TEL: +27 31 584 1760

DRAWING TITLE
ADDITIONS & ALTERATIONS TO EX. SCHOOL FOR COEGA DEVELOPMENT CORPORATION, FOR DEPARTMENT OF EDUCATION BULWER P.S. - EMIS No. 500113664
BULWER, HARRY GWALA DISTRICT
 THIS SHEET
BLOCK C - DETAILED FLOOR PLAN, ELEVATIONS & SECTIONS: SNP KITCHEN

SCALE 0m 100m 200m 300m 400m 500m 1km			
CENTROID OF DRAWING	CONSULTANTS JOB No.	DRAWING No.	REV
X	CDC 19/01	BLOCK C 16	B
Y	CDC DRAWING No.	CDC / 116 / 19	

No.	DATE	REVISIONS	BY	CHKD	APP	DRG. No.	REFERENCE
B	30.08.21	RAINWATER GOODS REVISED	NT	JD			