


BLOCK D - CEILING PLAN SCALE: 1:100

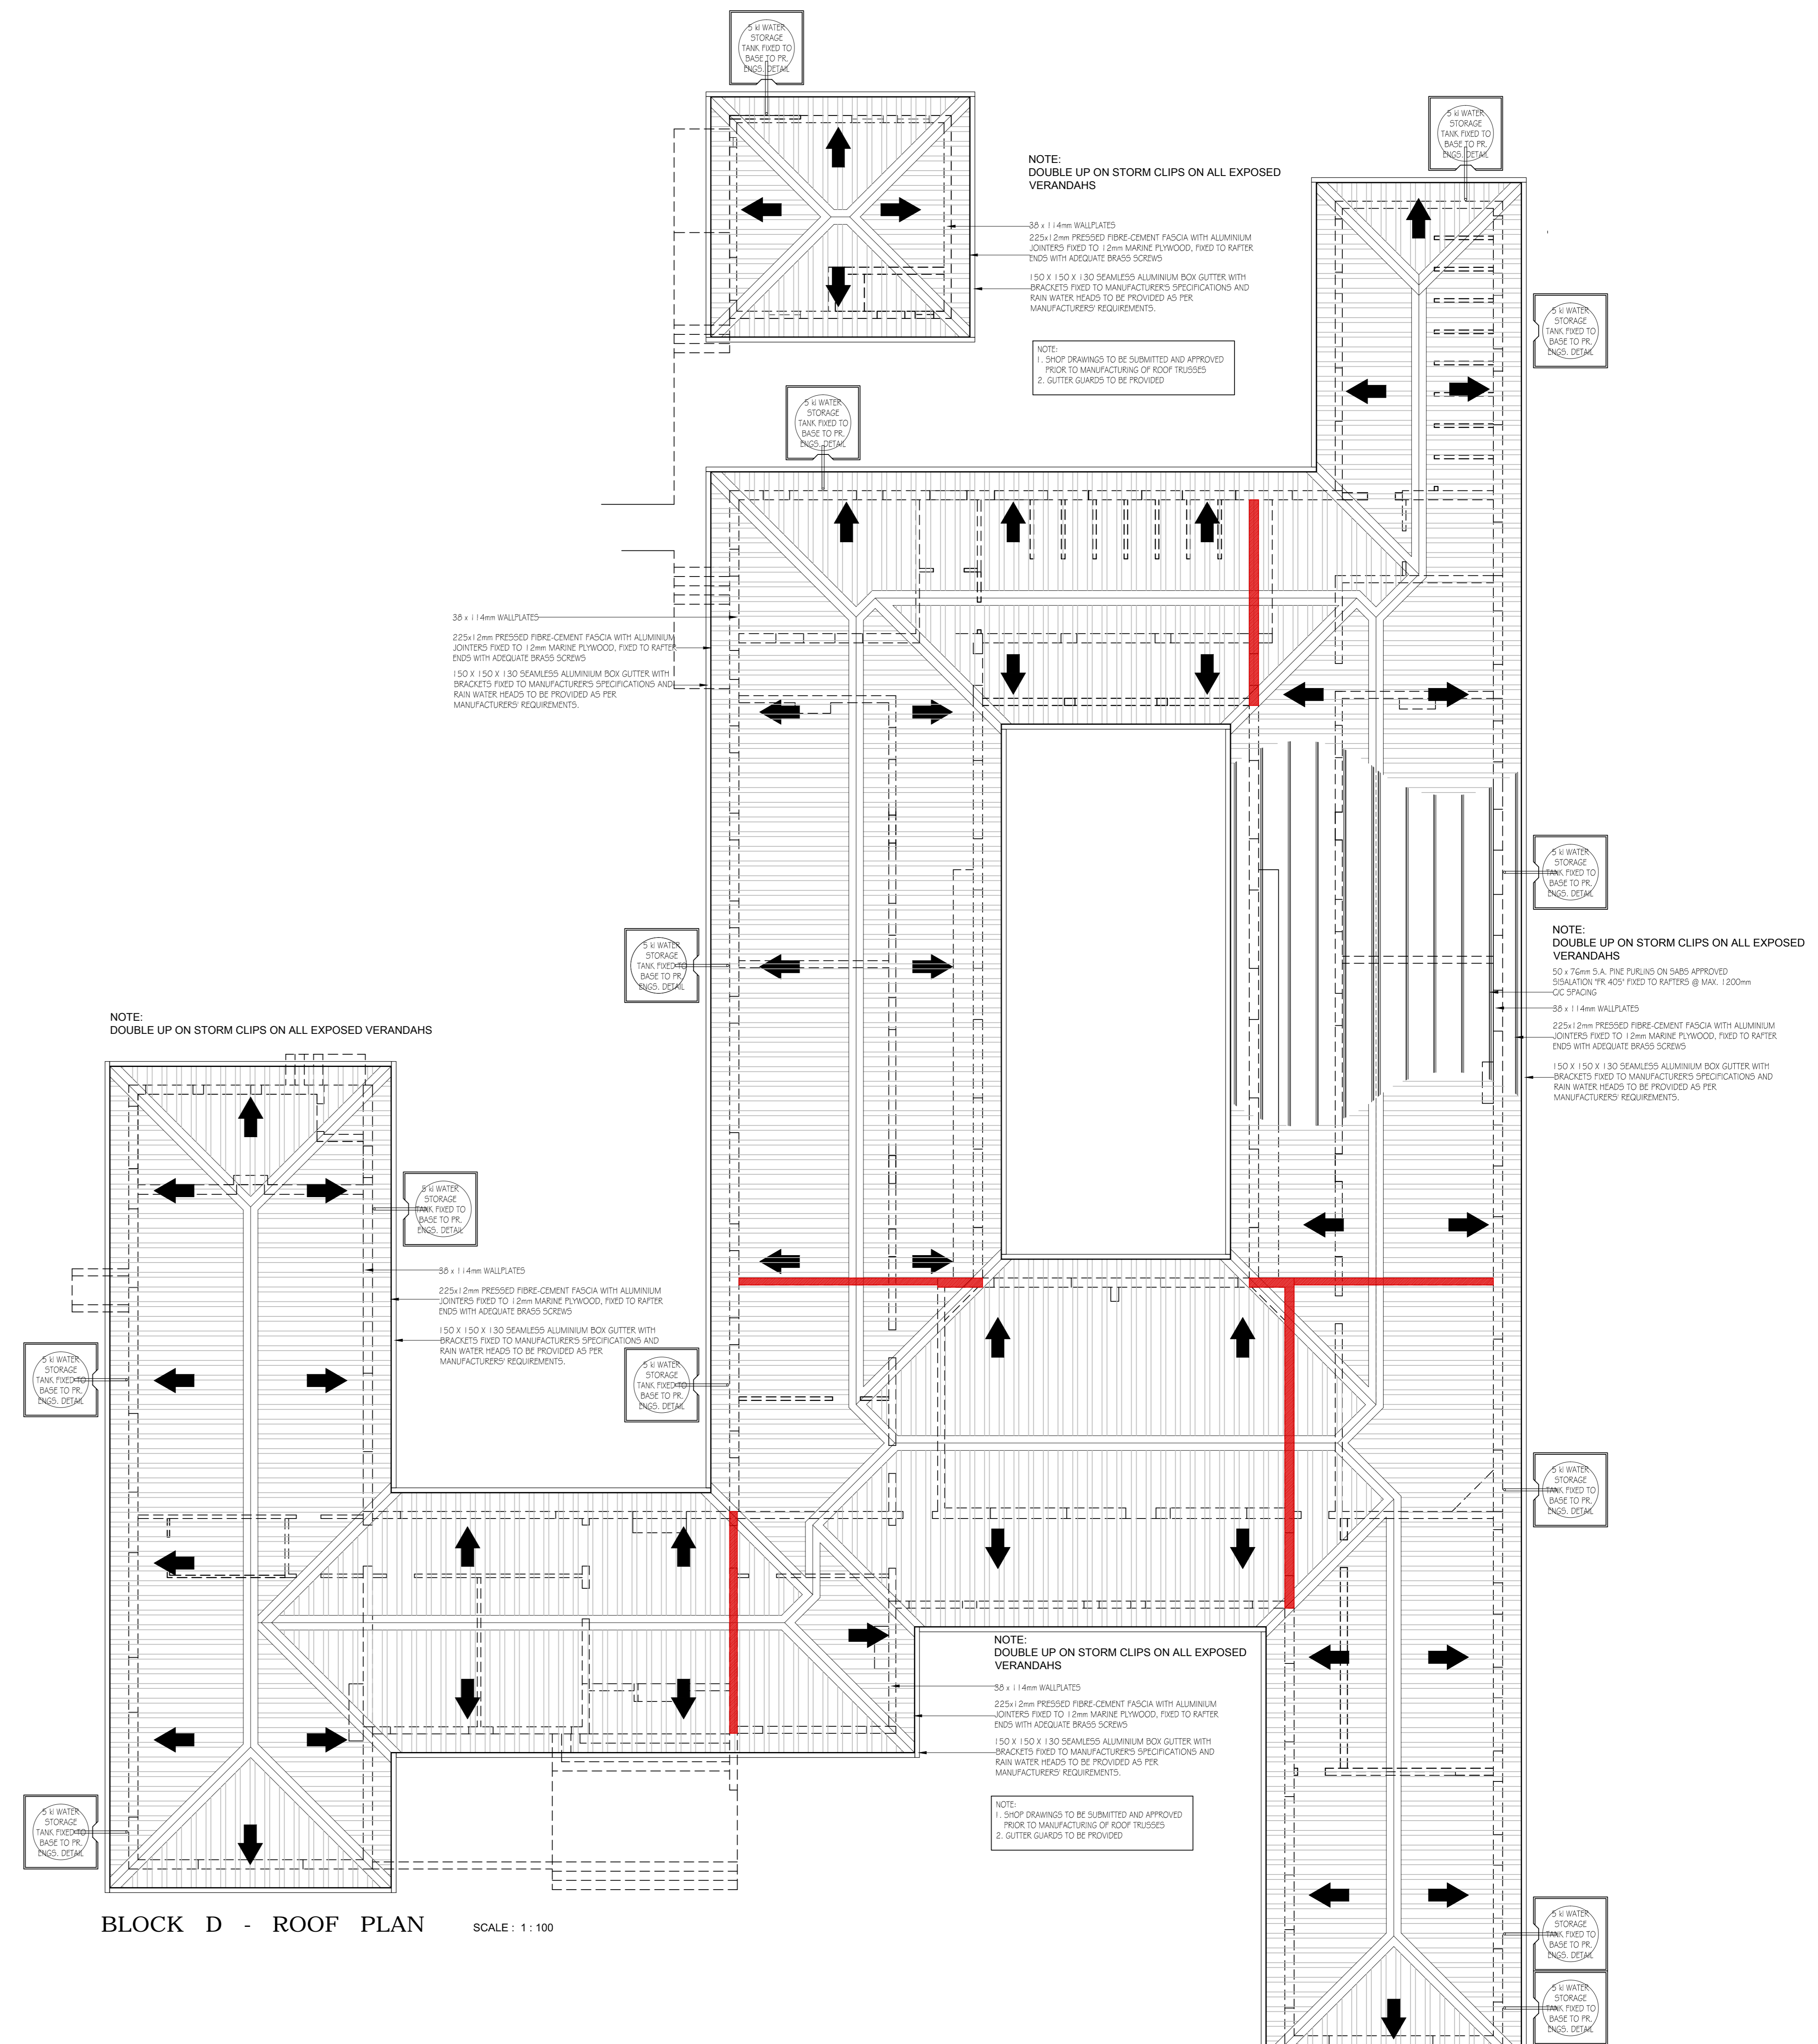

BLOCK D - ROOF PLAN SCALE: 1:100

GENERAL NOTES:

- NO CONSTRUCTION WORK SHALL COMMENCE ON SITE PRIOR TO APPROVAL OR SUBMISSION FOR INFORMATION PURPOSES OF ARCHITECTURAL PLANS TO THE LOCAL MUNICIPALITY.
- ALL WORK TO COMPLY WITH SANS 10400.
- ALL LEVELS AND DIMENSIONS TO BE CHECKED ON SITE PRIOR TO COMMENCEMENT OF ANY WORK.
- ALL DISCREPANCIES TO BE BROUGHT TO THE IMMEDIATE ATTENTION OF THE AUTHOR.
- ALL FINISHING BY REGISTERED CONTRACTOR.
- ALL ELECTRICAL BY REGISTERED CONTRACTOR.
- IF ON EXCAVATION IT IS FOUND TO CONTAIN EXPANSIVE CLAY, EXCESSIVE GROUND WATER OR OTHER POOR SOIL CONDITIONS, THEN ALL FOUNDATIONS ARE TO BE BUILT TO PROFESSIONAL ENGINEERS DETAILS AND UNDER HIS SUPERVISION.
- NO VEGETATION TO BE AFFECTED ON SITE UNLESS APPROVAL IS ISSUED BY THE RELEVANT AUTHORITY.
- BOUNDARY BEACHES TO BE EXPOSED AND DEMARCATED.
- GLASS THICKNESS TO COMPLY WITH NINE.
- SAFETY GLAZING AS ACCORDANCE WITH NINE REQUIRED.
- ONLY FINISHED DIMENSIONS TO BE USED ON ALL DRAWINGS.

ARCHITECTURE & PROJECT MANAGEMENT

HEAD OFFICE: KWA-ZULU NATAL
77 ALBERTSVALE ROAD
POINT SHEPSTONE
4240
TEL: 039 930 0803
082 554 3427

BRANCH: EASTERN CAPE
OFFICE No. 2, PYNHOUT
STREET No. 6
BIZANA, 4800
TEL: 039 291 0476
086 577 7713

ES P. O. BOX 455, PORT SHEPSTONE, 4240
e-mail: vhb@vhbassociates.co.za

DESIGNED BY: N.T./J.D.
CHECKED BY: V.B.
DRAWN BY: N.T.
CHECKED BY: V.B.
DATE: JUNE 2020

APPROVED BY: [Signature]
DATE: for CONSULTANT



COEGA DEVELOPMENT CORPORATION
18 CRANBROOK CRESCENT
UMHLANGA
4051
TEL: +27 31 584 1760

DRAWING TITLE
UPGRADES & ADDITIONS OF CLASSROOMS
FOR BULWER P.S. - EMIS No. 500113664
BULWER, HARRY GWALA DISTRICT
FOR COEGA DEVELOPMENT CORPORATION
FOR DEPARTMENT OF EDUCATION
THIS SHEET
BLOCK D AND E CEILING AND ROOF
PLANS

SCALE 0m 100m 200m 300m 400m 500m 1km			
CENTROID OF DRAWING X Y	CONSULTANTS JOB No. CDC 19/01	DRAWING No. BLOCK D/E - 03	REV B
CDC DRAWING No. CDC 116/19			

No.	DATE	CHANGES AS PER AMFA COMMENTS	REVISIONS	BY	CHKD	APP	DRG. No.	REFERENCE
B	23-11-21	CHANGES AS PER AMFA COMMENTS		NT	JD	VB		