


NOTES

- CHECK ALL DIMENSIONS AND LEVELS ON SITE BEFORE ANY WORK IS COMMENCED
- FOUNDATION OF RETAINING SHOULD NOT ENCRUCH BOUNDARY LINE.
- ANY DISCREPANCIES SHOULD BE BROUGHT FORWARD TO ARCHITECTS NOTICE.
- PROVIDE WEEP-HOLES AT 1.0m CENTRES HORIZONTALLY.

RETAINING WALL TO ENGINEERS DETAILS

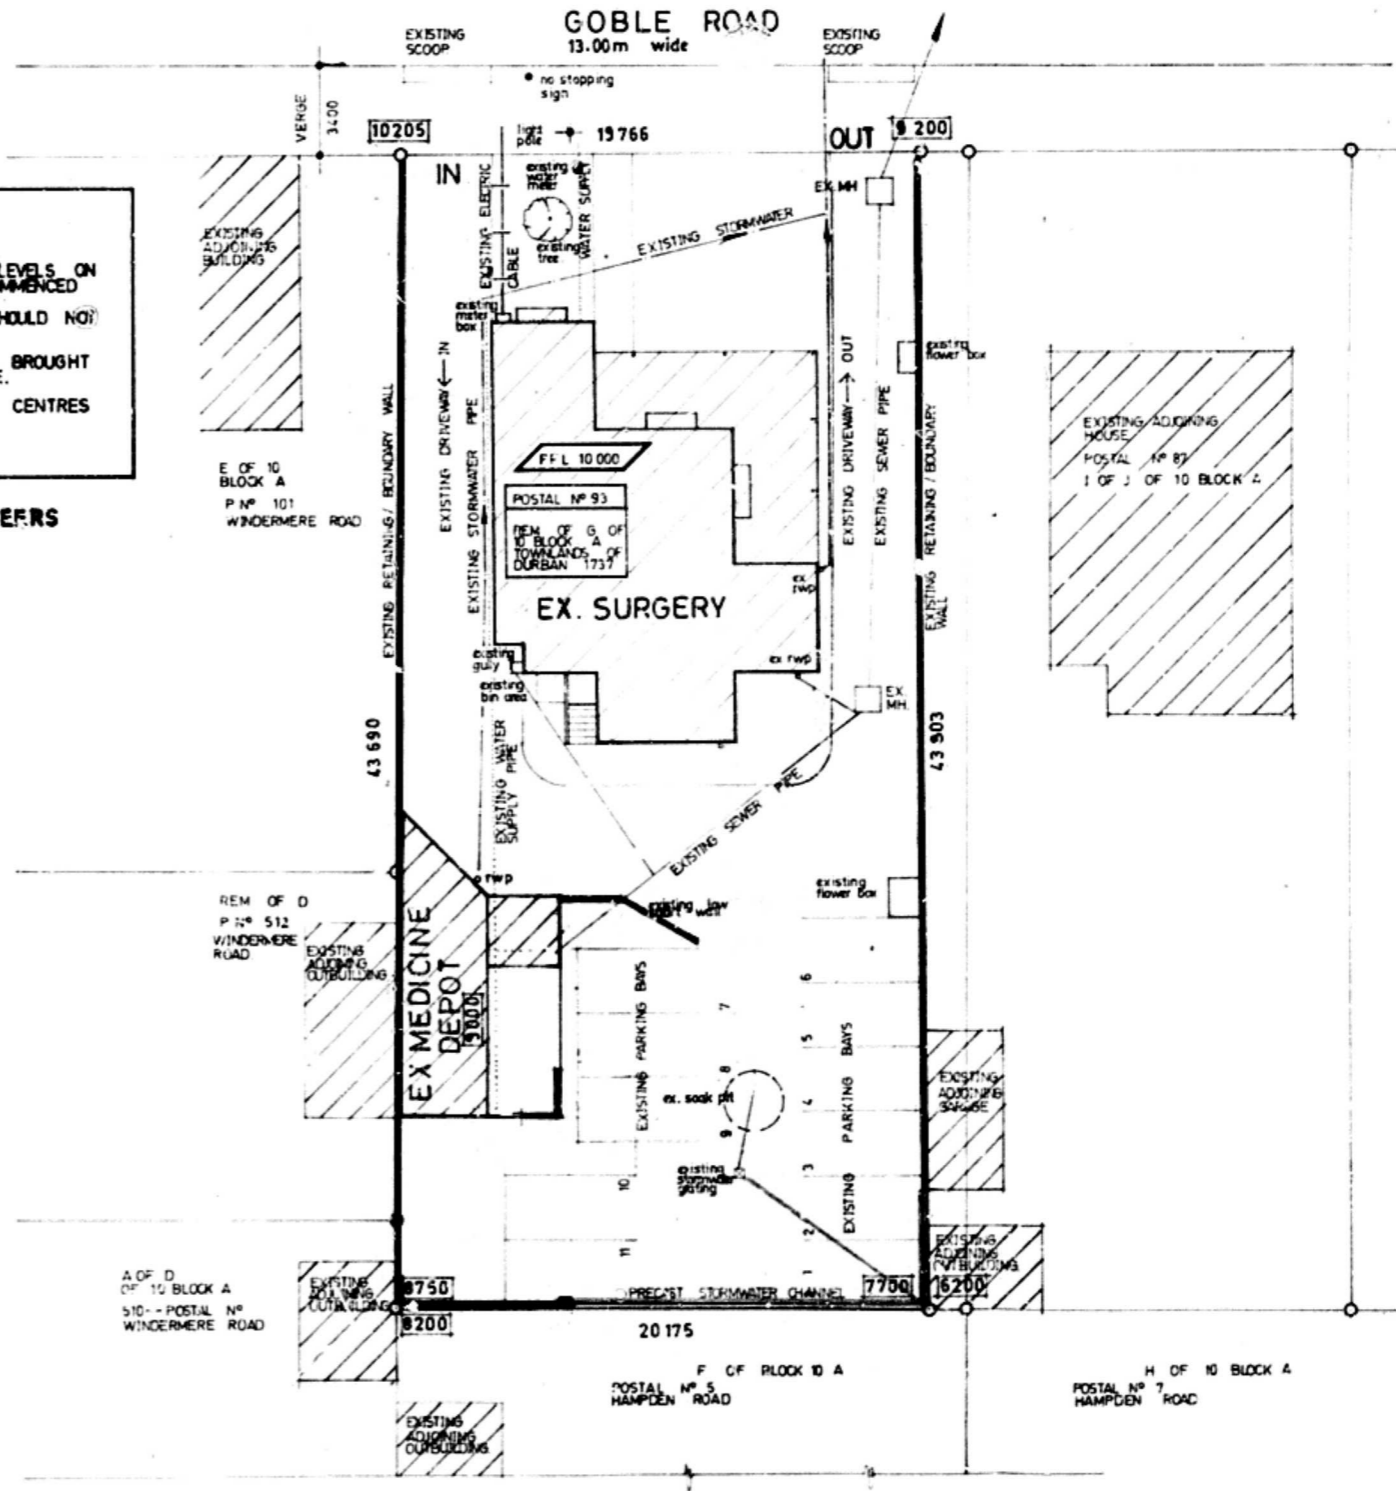

SITE PLAN
SCALE 1:200

SHEET 1
CITY
PLAN NO. -
APPROVED
D. C. MACL
CITY ENGINEER
ENGINEER'S DET

TOWN PLAN
API
DATE 3
Signature

PROPOSED COLLAPSED RETAINING
DOCTOR FAURIE, PE
ON 93 GOBLE
REM OF G
TOWNLANDS
1737.

ARCHITECTS
SIGNATURE
C
1 04/10/84
SCALE
DRAWING
DRAWING AND DES
ALWYN AND
CERT ARCH (INT.) B. A.
CHARTERED
11th FLOOR TUISON
328 SMITH STREET D

