



1:100 NORTH ELEVATION

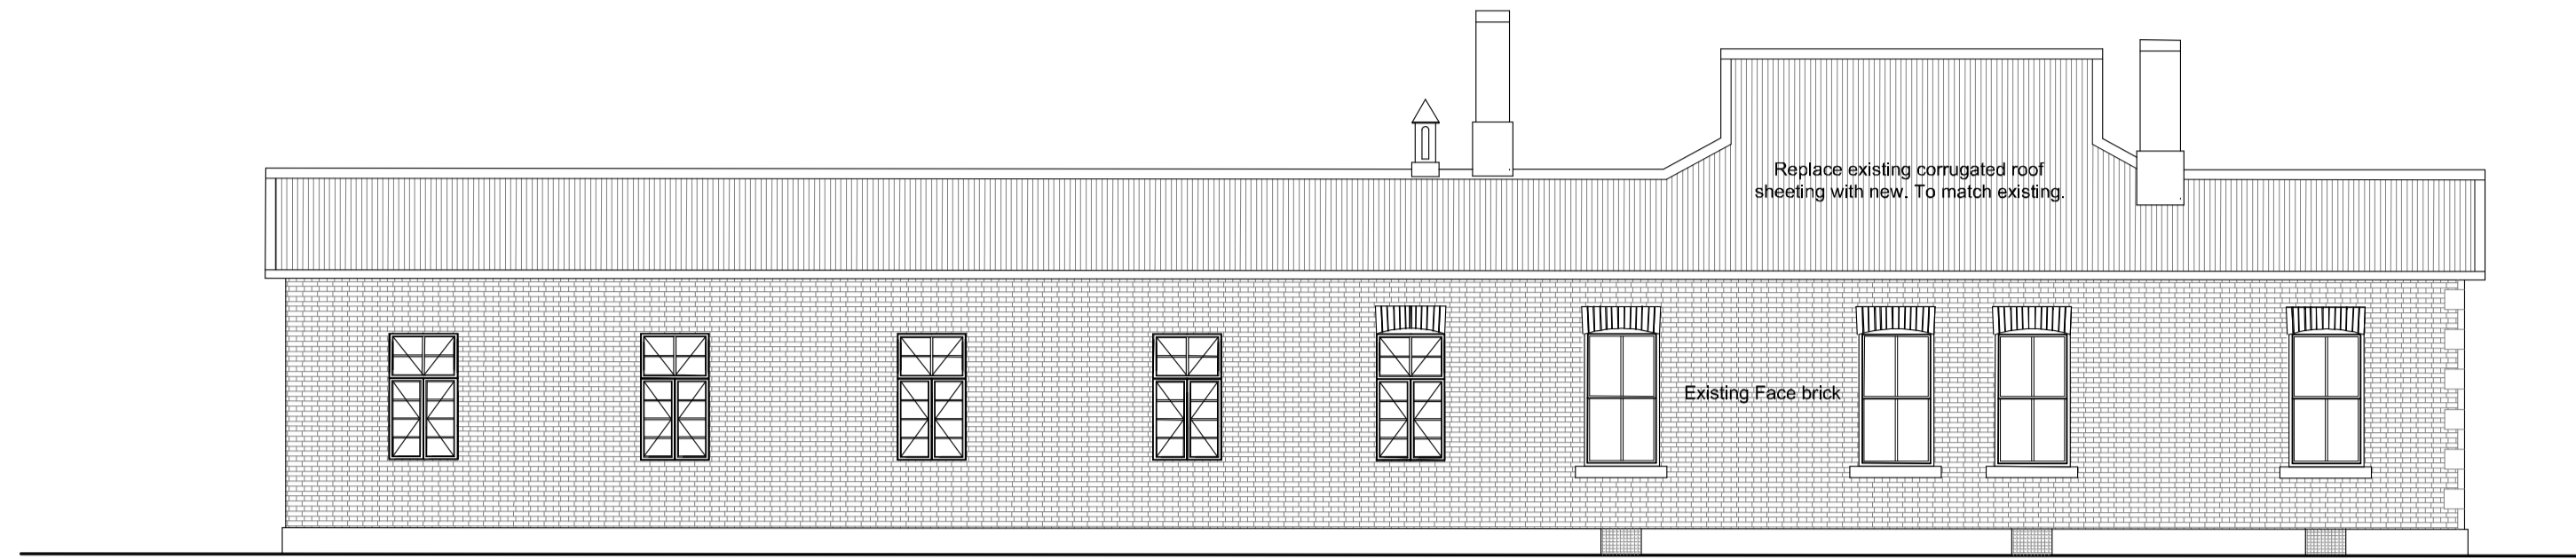

1:100 EAST ELEVATION

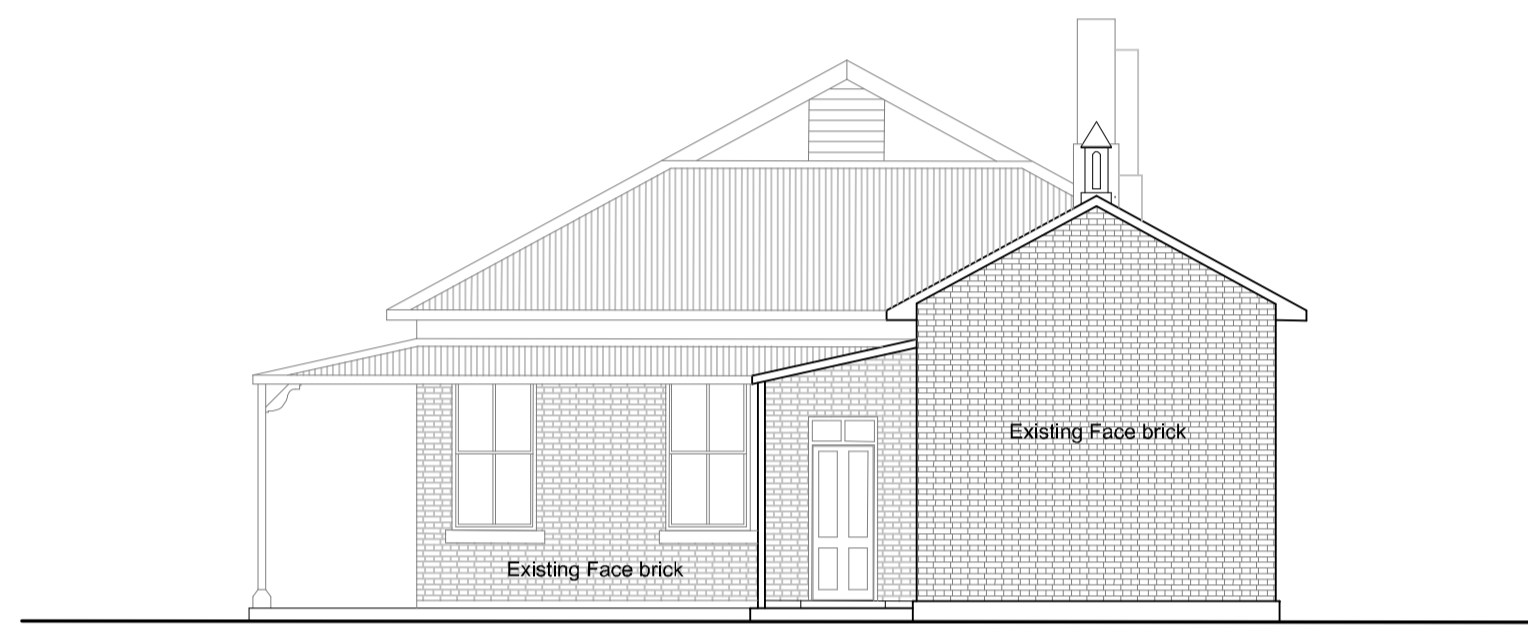

1:100 SOUTH ELEVATION




1:100 WEST ELEVATION



1:100 SECTION A-A

ELEVATIONS.	
BLOCK C: PLAN, SECTION & ELEVATION	L12/03/C/01 (WD)
BLOCK C: DOOR SCHEDULE.	L12/03/C/02 (WD)
BLOCK C: WINDOW SCHEDULE.	
BLOCK C: TOILET(C3) DUCT BENCH DETAIL.	
BLOCK C: SANITARY SCHEDULE	L12/03/C/03 (WD)
BLOCK C: INTERNAL FINISHING SCHEDULE	L12/03/C/04 (WD)
BLOCK C: EXTERNAL FINISHING SCHEDULE	L12/03/C/05 (WD)
BLOCK C JOINERY DETAILS:	
BLOCK C JOINERY DETAILS: UNIT 1 & 2- PLANS, SECTIONS & ELEVATIONS.	L12/03/C/07 (WD)
BLOCK C JOINERY DETAILS: TYPICAL SHELVING - PLAN, SECTION & ELEVATION.	
BLOCK C JOINERY LAYOUTS: C2 (Magistrates Office) PLAN, ELEVATION & DETAILED SECTIONS.	L12/03/C/08 (WD)

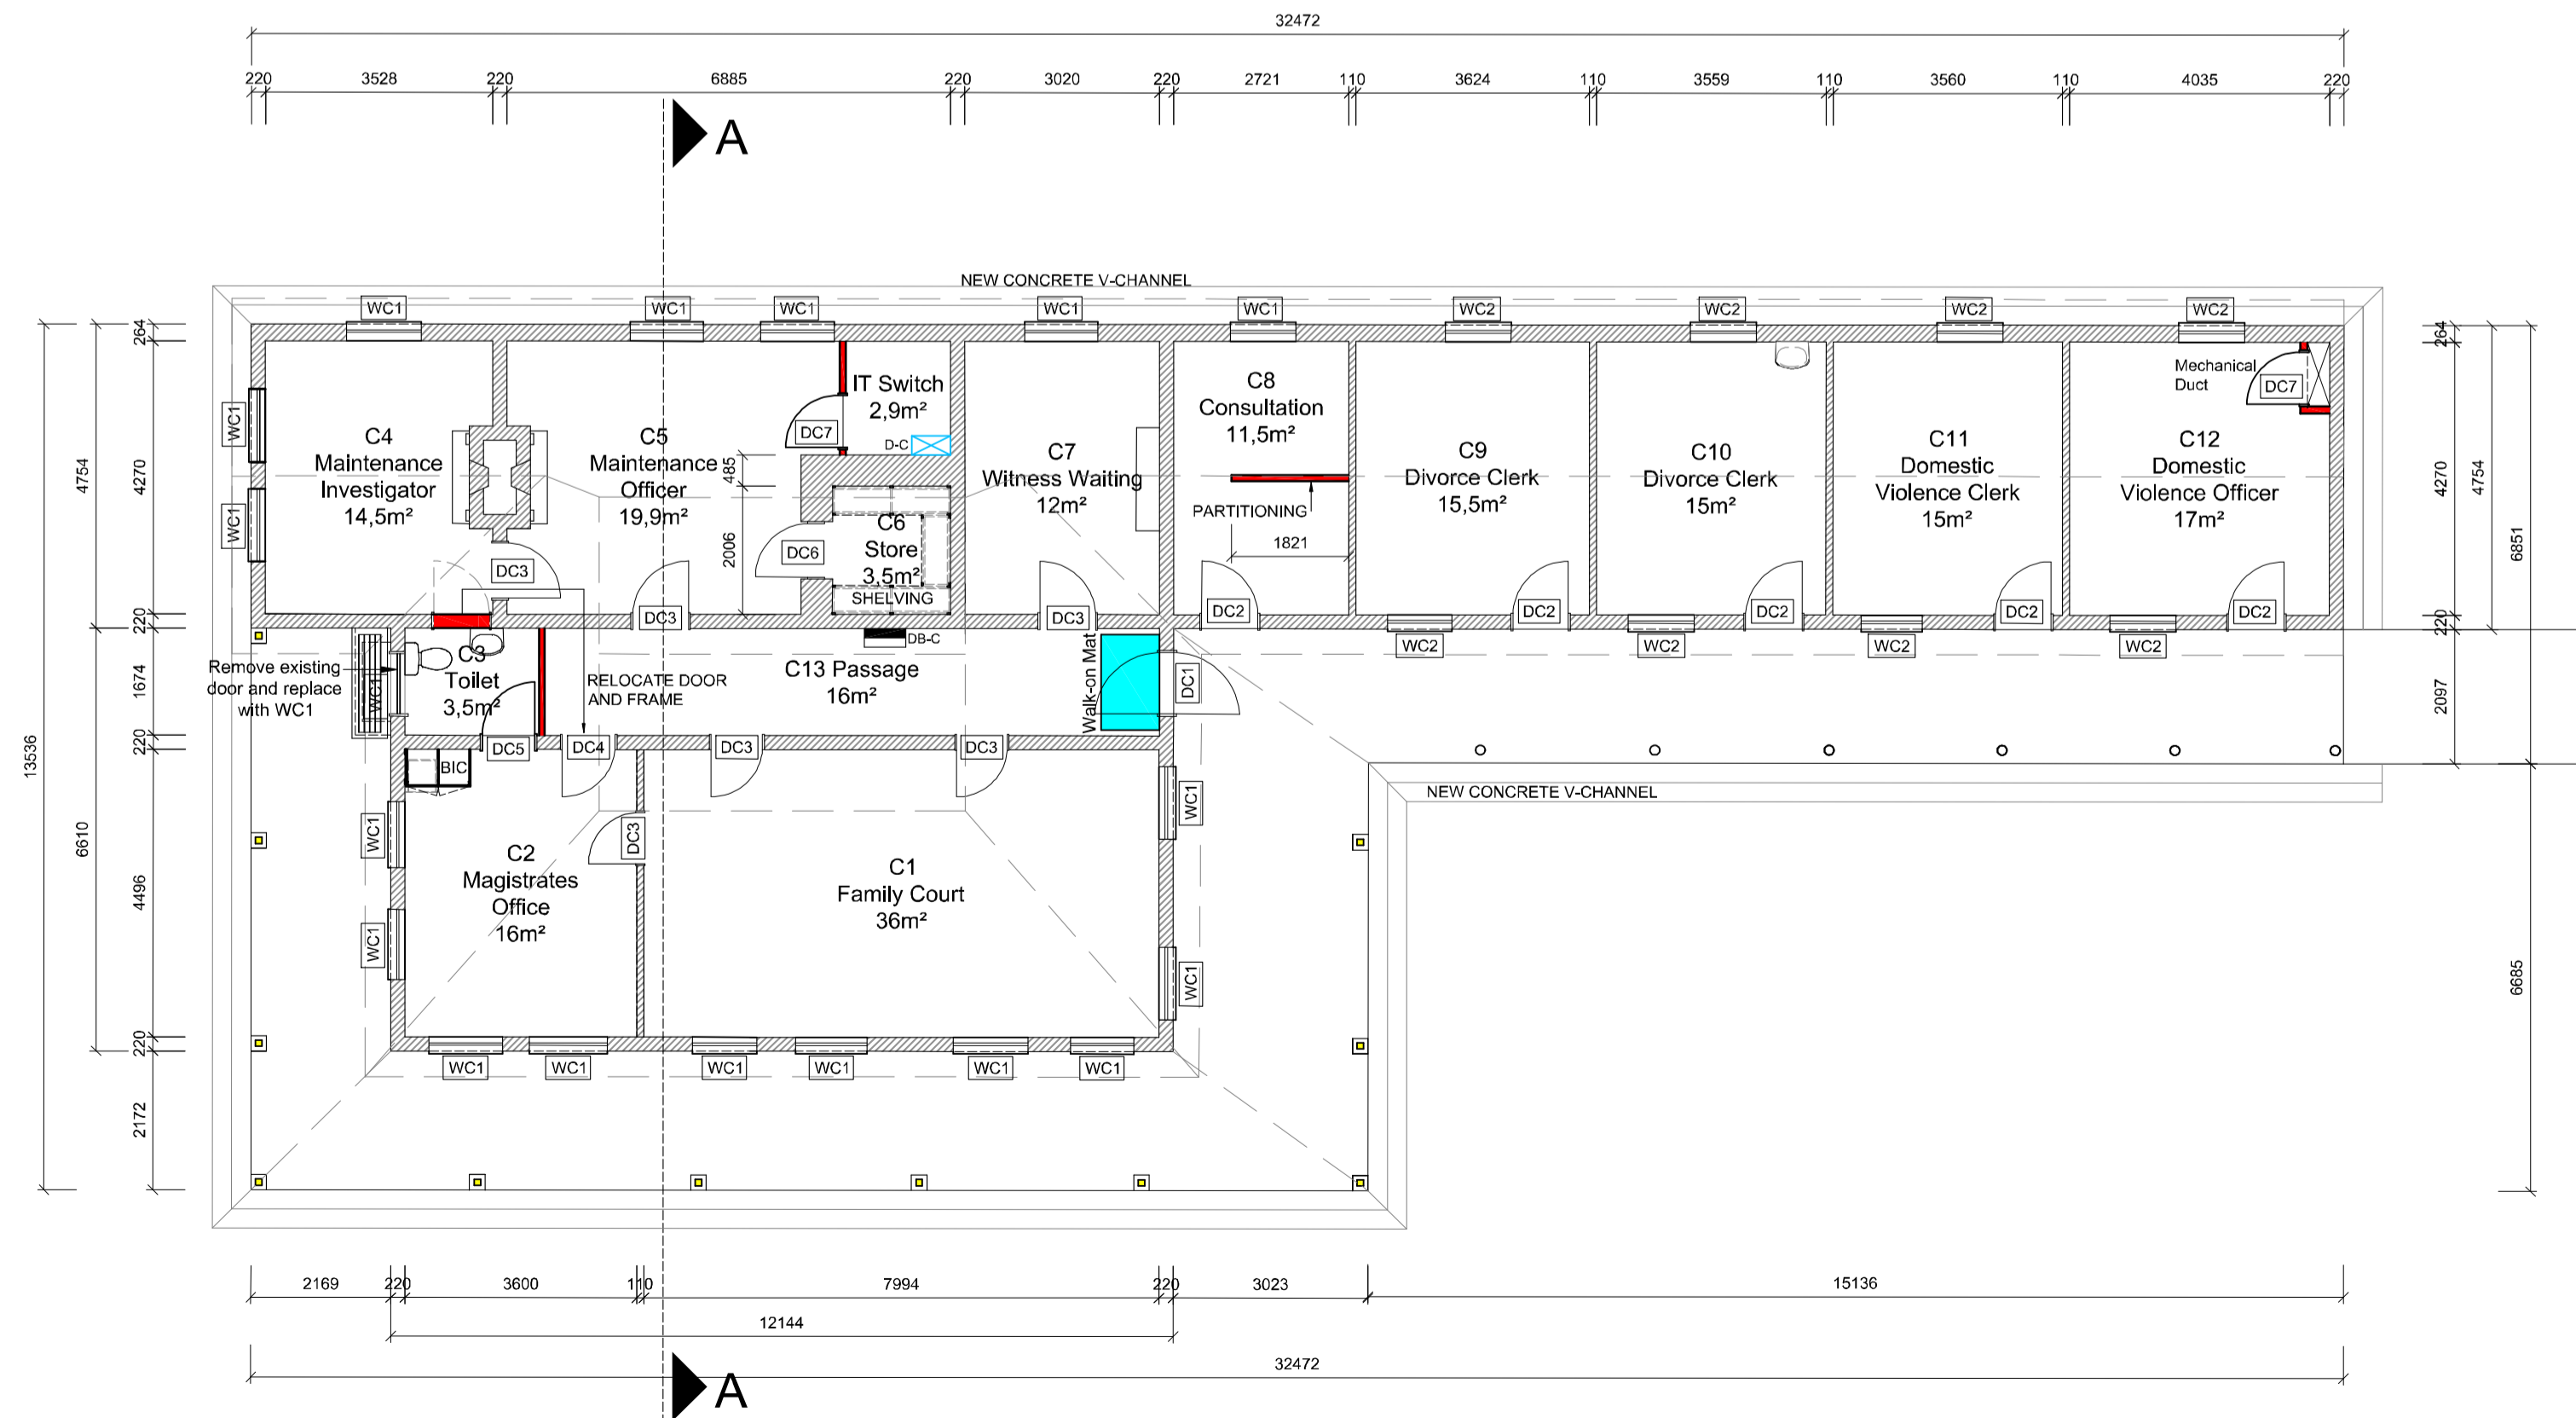

BLOCK C  
1:100 PLAN

ALL DIMENSIONS ARE TO BE CHECKED ON SITE PRIOR TO CONSTRUCTION TAKING PLACE. ANY DISCREPANCY BETWEEN ARCHITECT'S DRAWINGS, ENGINEERS DRAWINGS AND THE BILLS OF QUANTITIES ARE TO BE CLARIFIED WITH THE ARCHITECT. ALL PRODUCT SPECIFICATION CODES ARE TO BE CHECKED WITH THE SUPPLIER PRIOR TO THE ORDERING AND BUILDING IN OF MATERIAL. ALL STRUCTURE TO BE CHECKED BY THE ENGINEER.

NO.	DATE	AMENDMENT	D.P.W.

Copyright vests in the Department of Public Works

as-built drawings

certified as-built drawings as per Centralised Drawing Archive AS-BUILT DRAWING REQUIREMENTS

name: C.D.H.SPARKS  
date: \_\_\_\_\_  
professional registration no.: 4661

client name: AMAFA Block C.dwg  
sheet title: A 1



discipline: ARCHITECT

project: NEWCASTLE MAGISTRATES COURT: UGRADING, RENOVATION AND EXTENSION OF CURRENT BUILDINGS  
NEWCASTLE, Erf 16957, 33 & 35 MURCHISON STREET.

WCS number: 45965

drawing title: BLOCK C: DRAWING NUMBERS. PLAN. SECTION. ELEVATIONS.

designed by	CDHS
drawn by	CIL
checked by	CDHS
departmental drawing number	
drawing number	L12/03/C/01 (WD)

PLAN SECT ELEV (IN CAD FILE) - AMAFA Block C.dwg printed on 06 Jul 2023 at 11:25:41