



1 Block C - North elevation - AMAFA

1 : 100

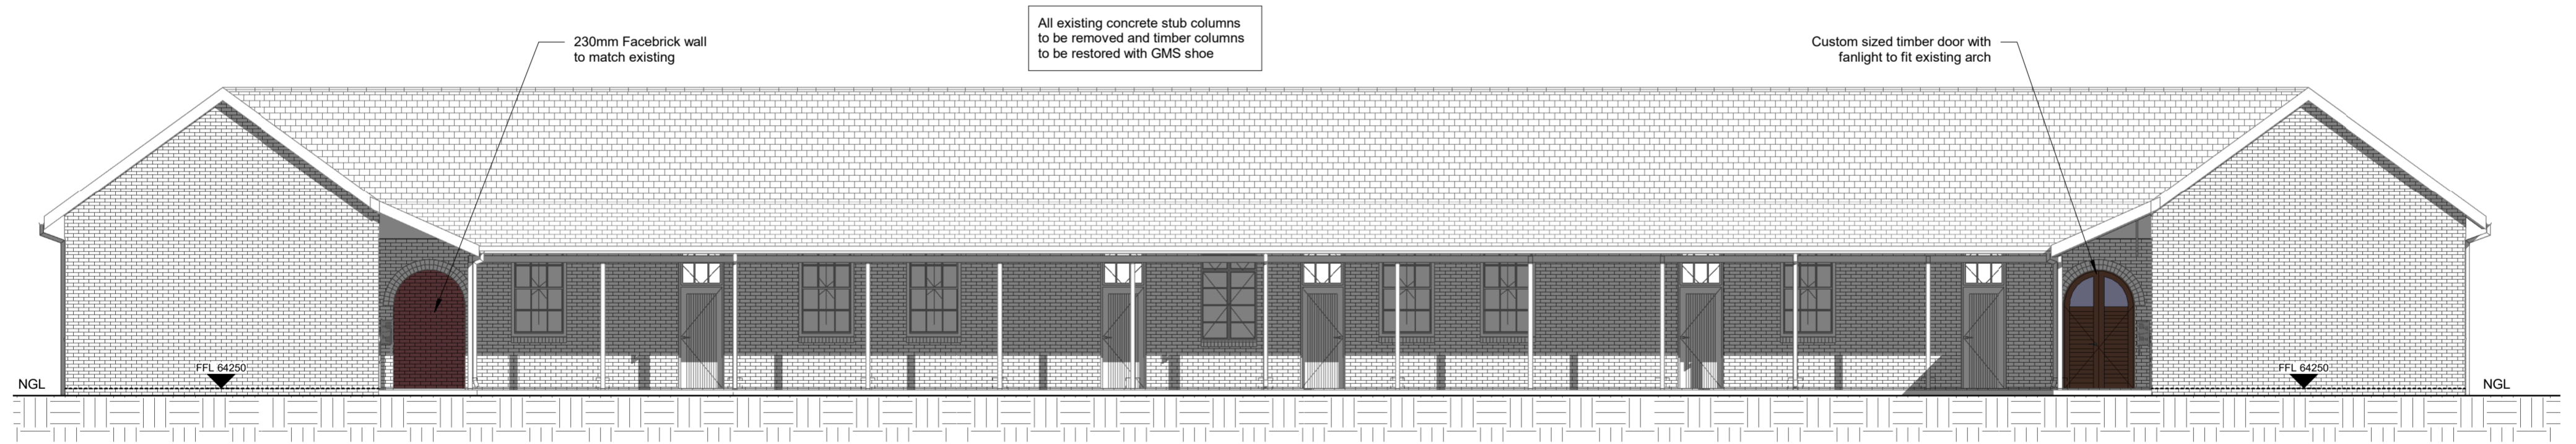

2 Block C - East elevation - AMAFA

1 : 100

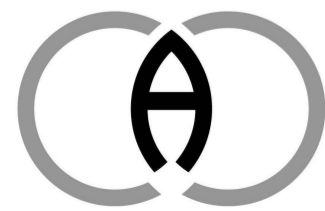

COOTE CLARKSON
ARCHITECTS

DRAWING NO.: C1.03

REPAIRS & RENOVATIONS TO:

ERF 4118, STANGER SECONDARY SCHOOL: