
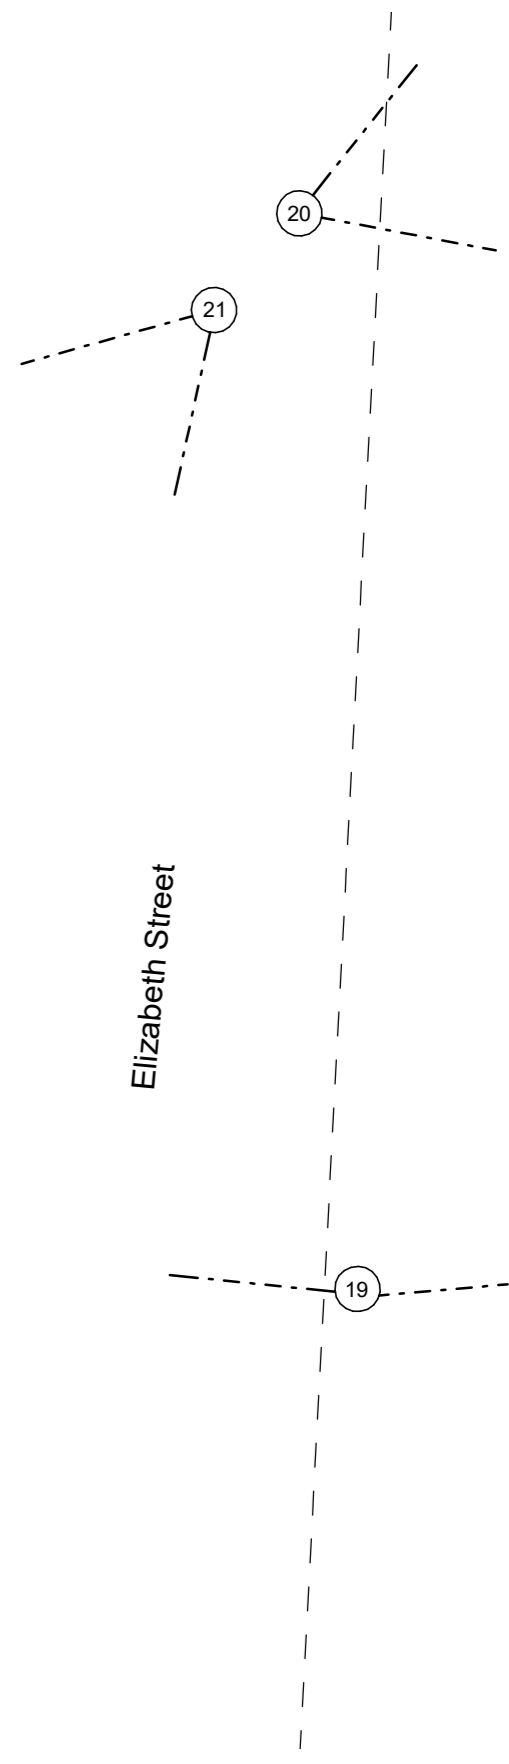



College Road

Elizabeth Street

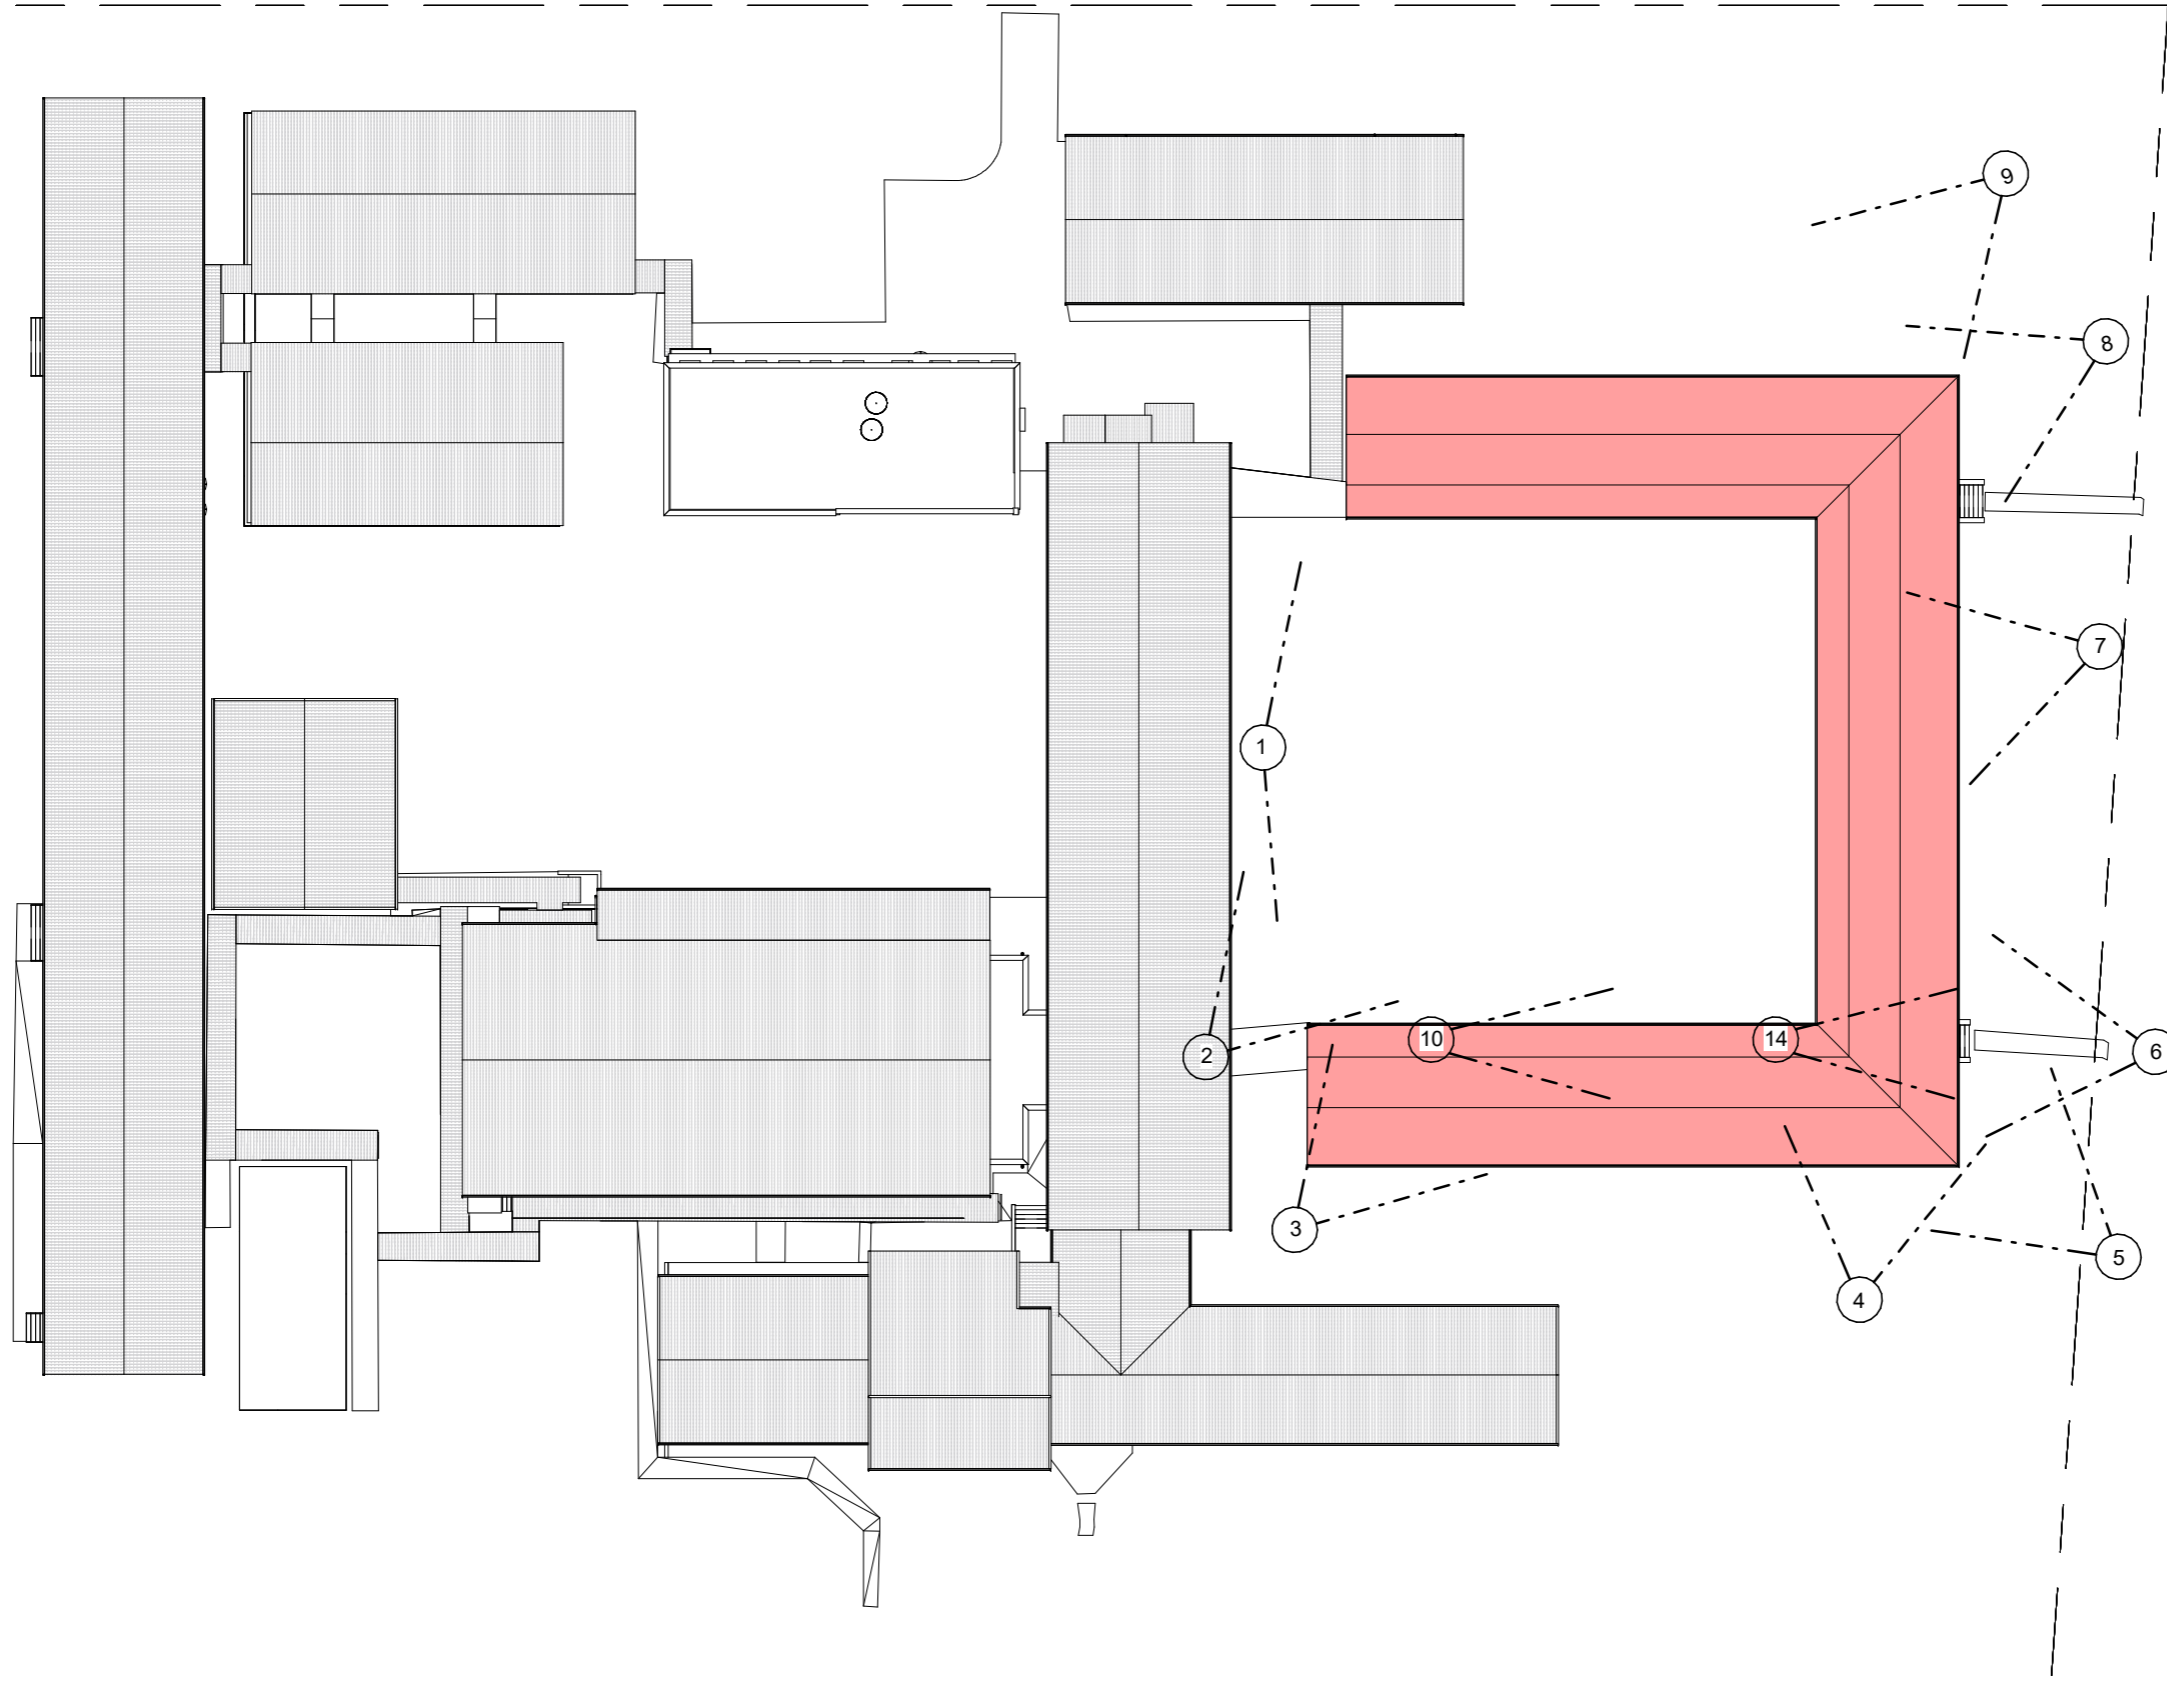

# 1 SITE PLAN - AMAFA PHOTOS

1 : 500

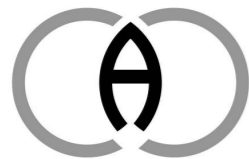

COOTE CLARKSON ARCHITECTS

DRAWING NO.: C 1.06

# REPAIRS AND RENOVATIONS TO:

STANGER SECONDARY SCHOOL