




West Elevation
SCALE 1:30

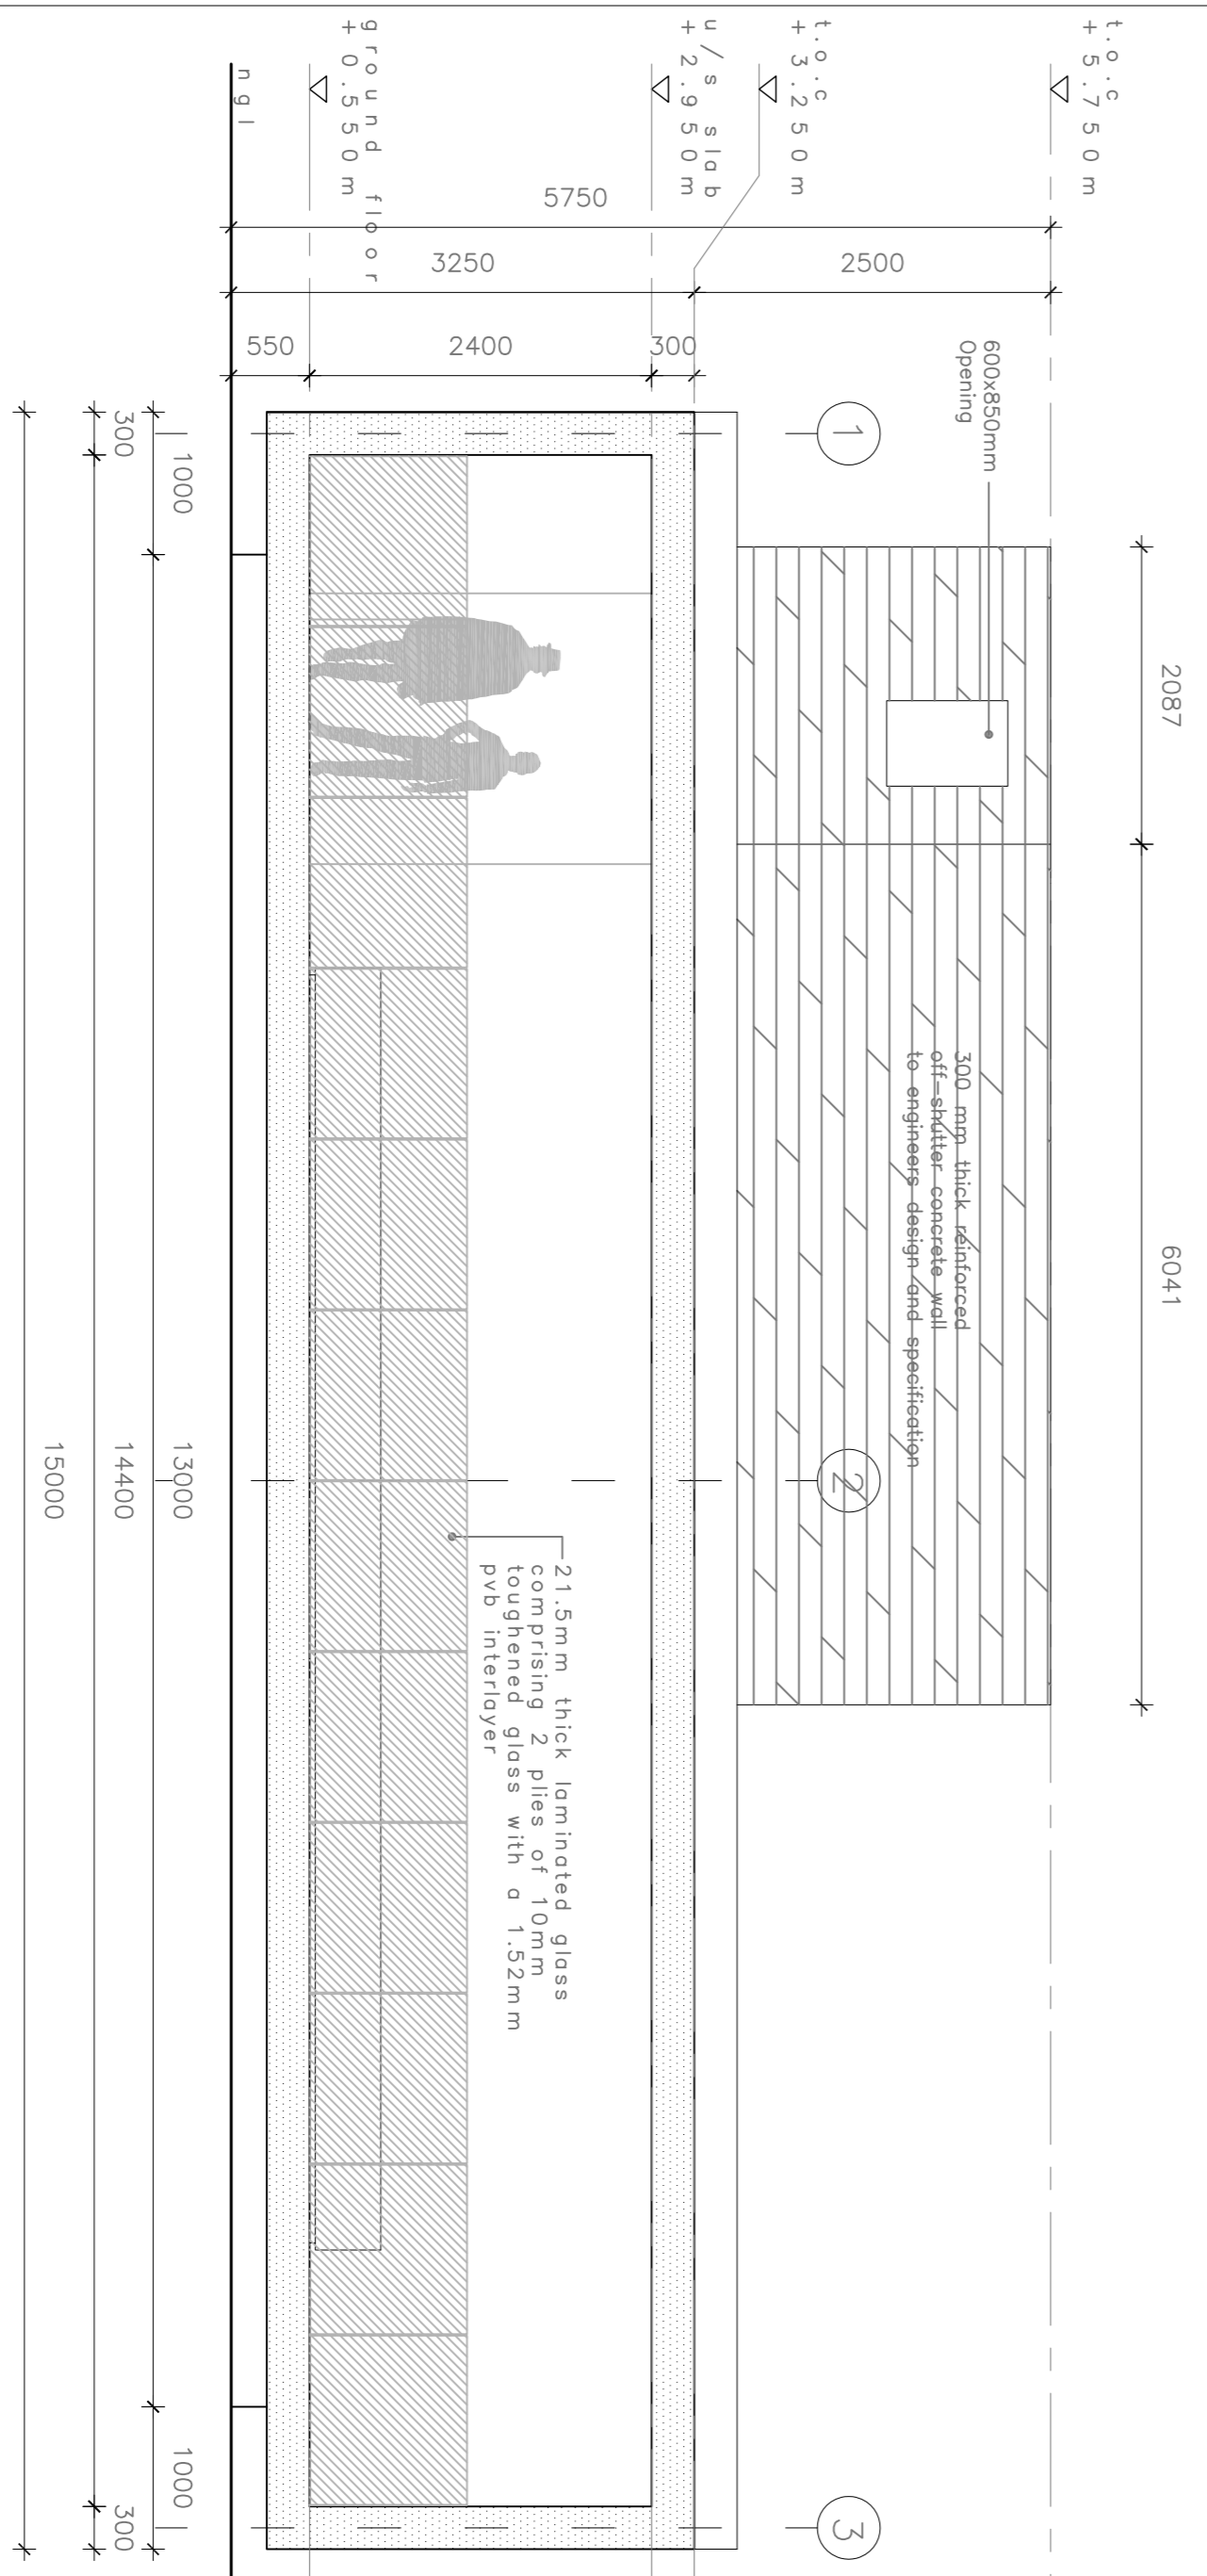

East Elevation
SCALE 1:30

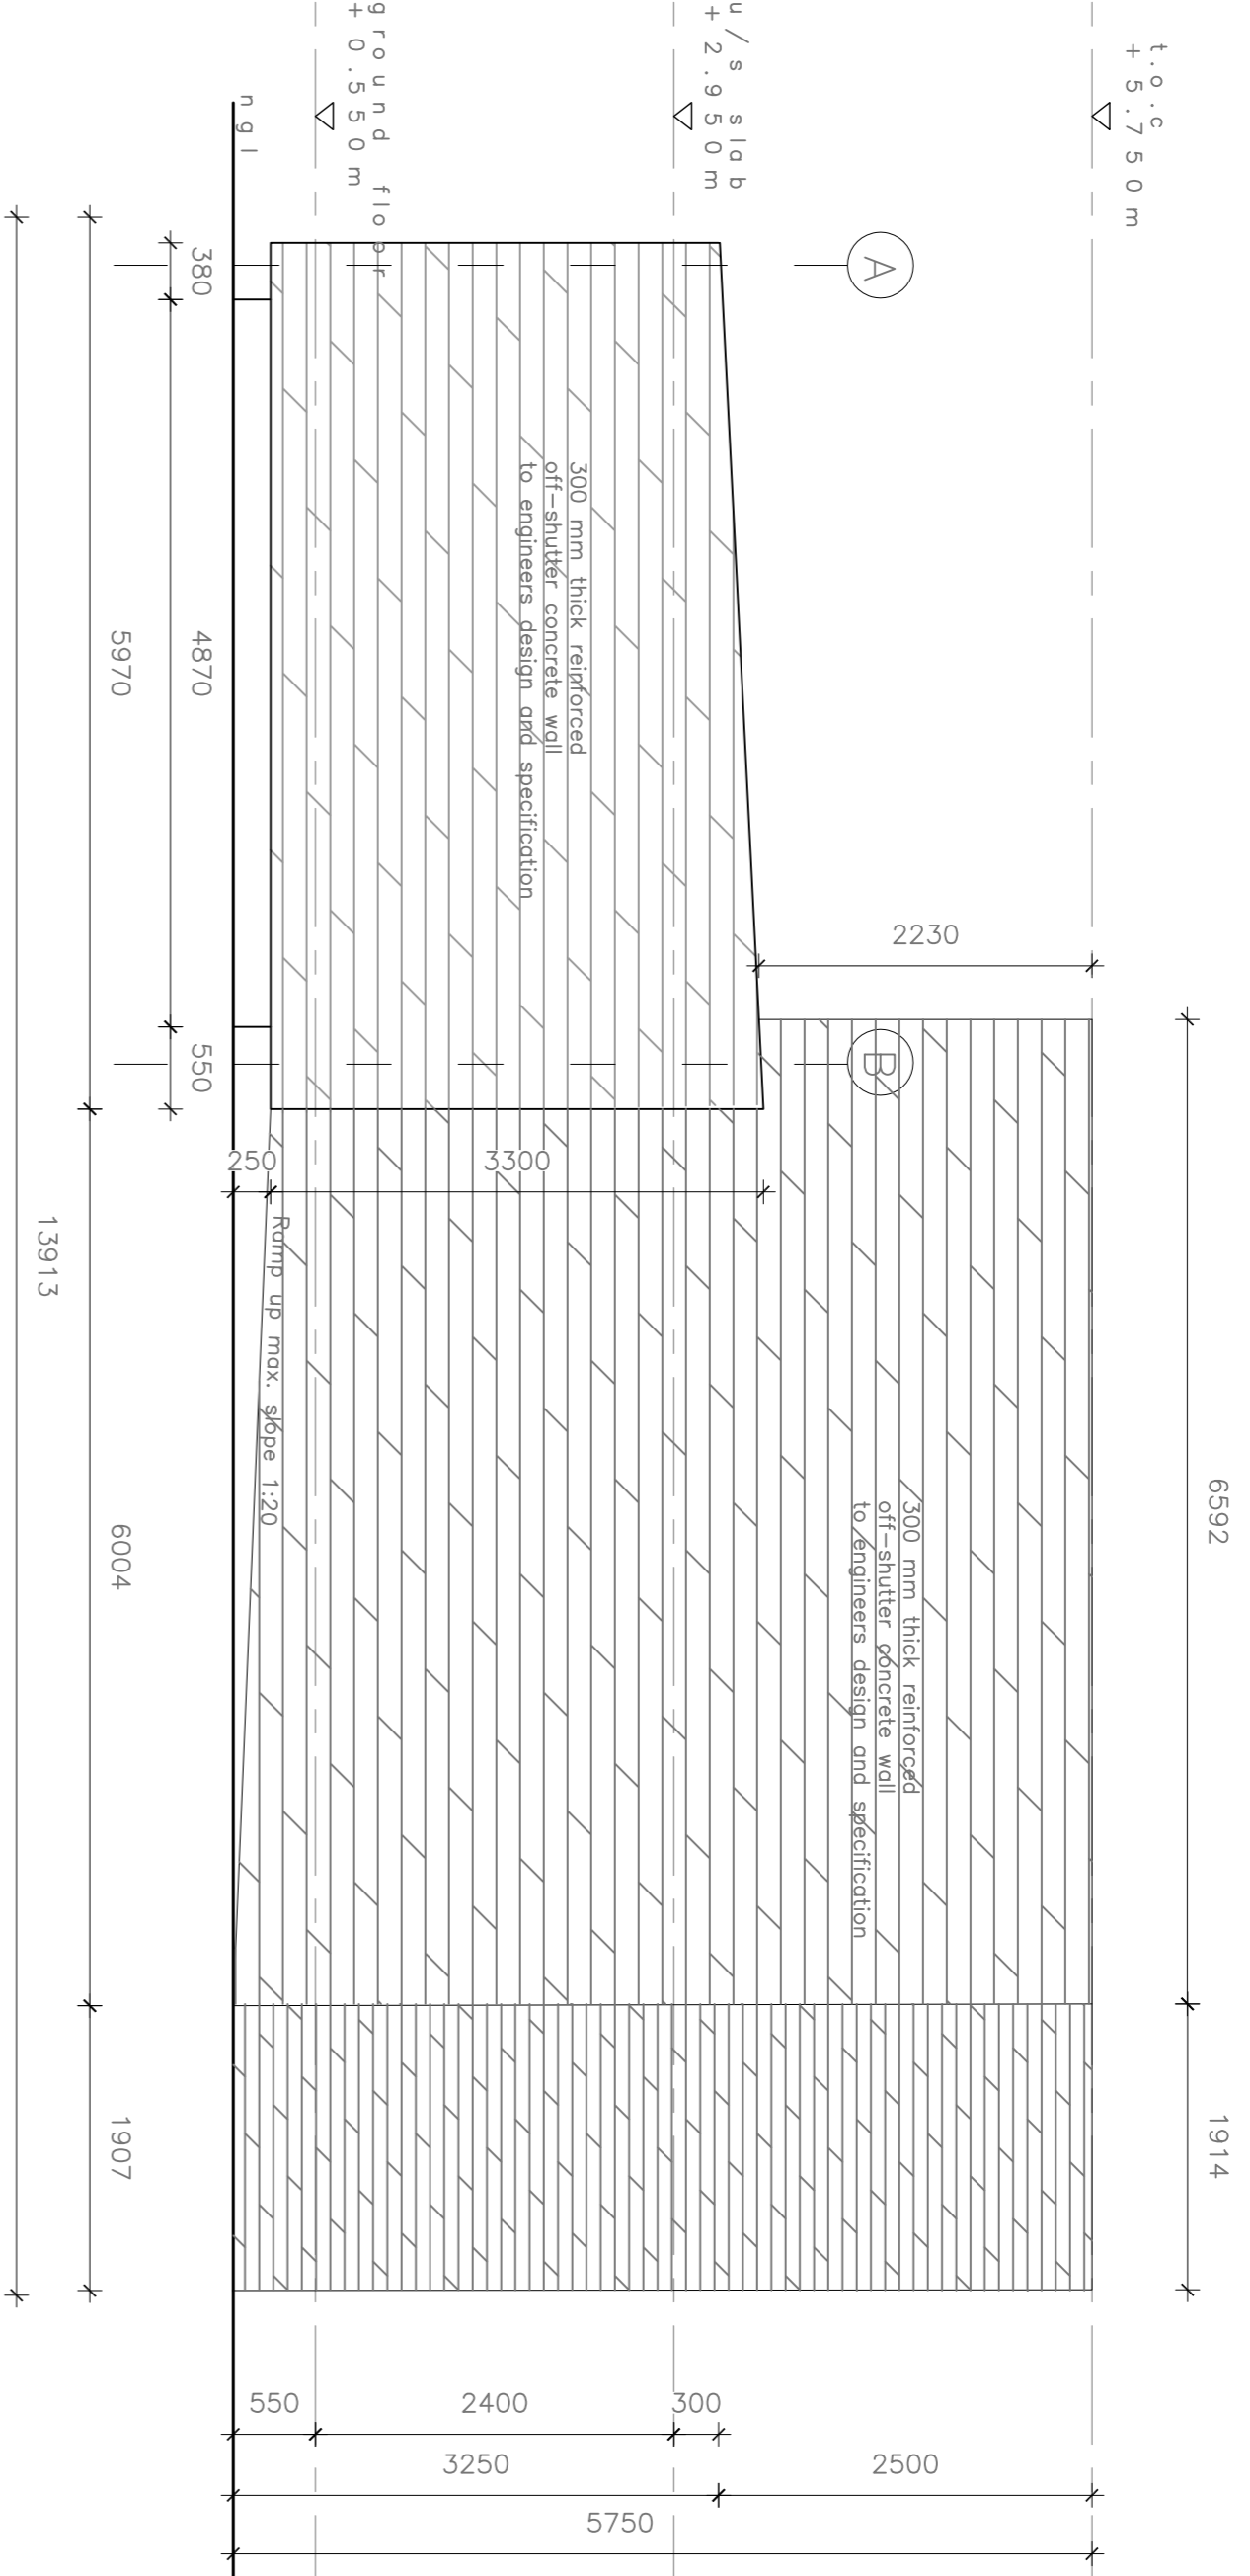

North Elevation
SCALE 1:30

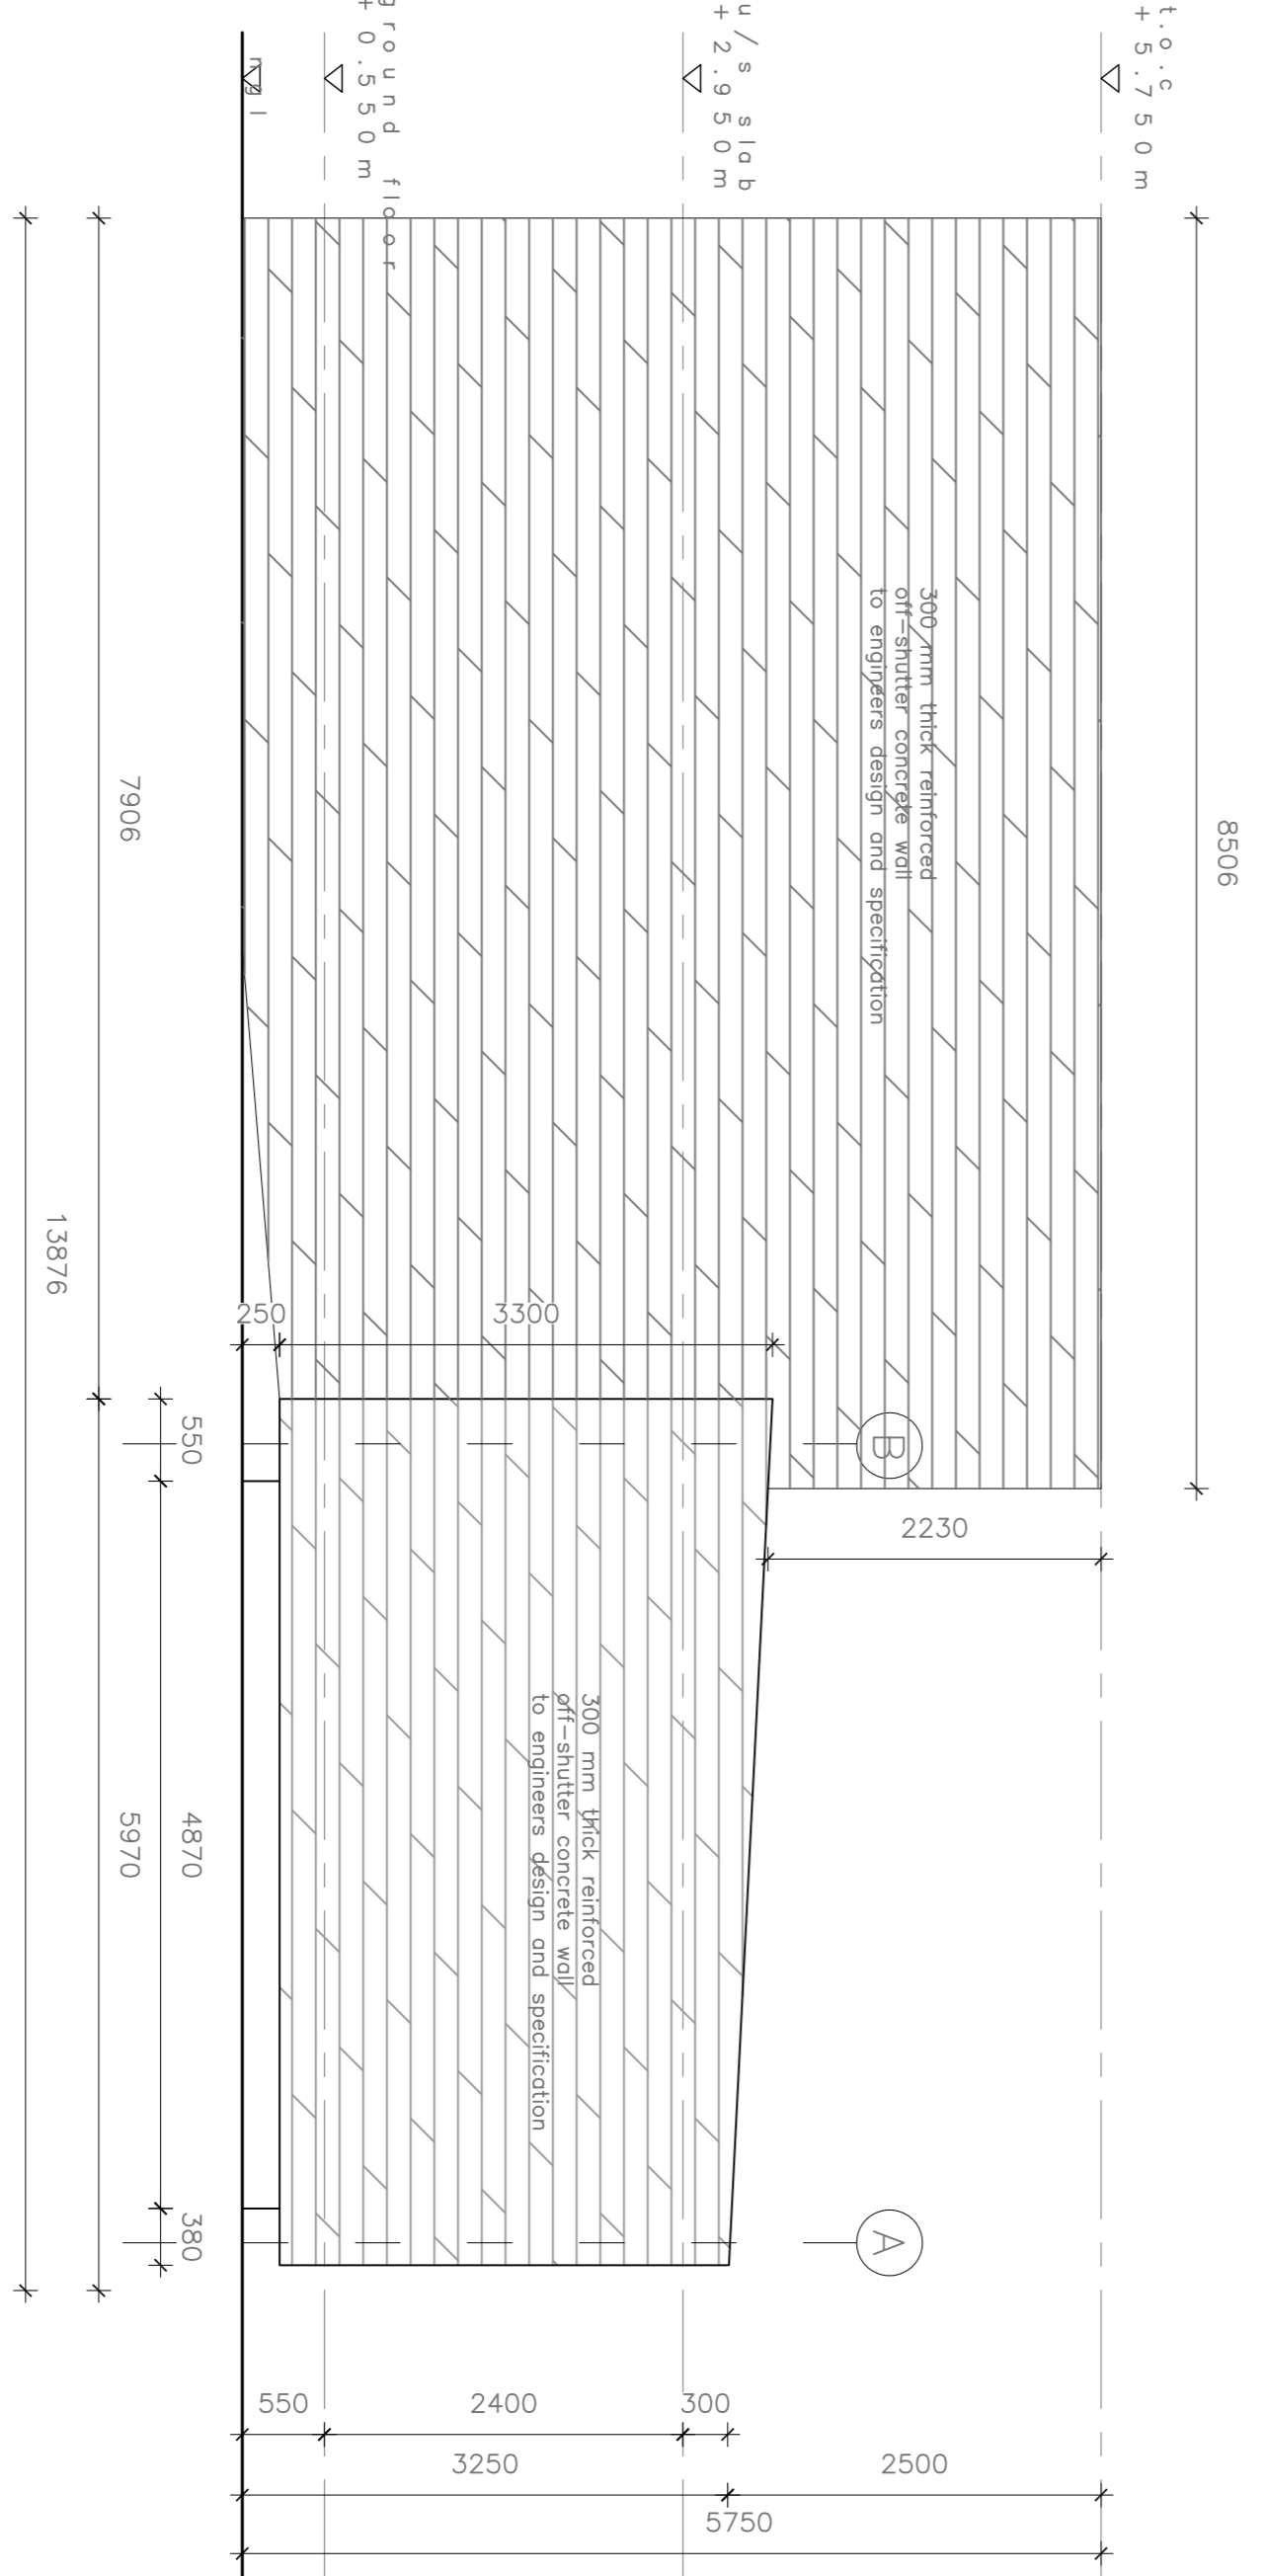

South Elevation
SCALE 1:30


All work to be done in accordance with the National Building Regulations and Building Control Act 1977 (as amended) and the relevant SANS codes. All materials and workmanship are to comply with the relevant SANS codes. Figures in this drawing are in millimeters unless otherwise stated. This drawing must be read in conjunction with all other relevant drawings and specifications. The contractor shall be responsible for ensuring the structural stability of all components of the work and ascertain that the main structure is capable of supporting all loads applied thereto. Structural steel & structural joints by structural engineer.

Government tendering regulations. The contractor shall be responsible for ensuring the structural stability of all components of the work and ascertain that the main structure is capable of supporting all loads applied thereto. Structural steel & structural joints by structural engineer.

NO	DATE	DESCRIPTION	BY
A	2014.07.08	ISSUED FOR INFORMATION	MS
B	2014.10.31	ISSUED FOR INFORMATION	CS
C	2015.01.19	ISSUED FOR INFORMATION	BM



CLIENT	THE INDEPENDENT DEVELOPMENT TRUST																
architects	Mashinane Rose Associates																
architects - urban designers - planners	Urban Design Partners																
CONSULTANTS	<table border="1"> <tr> <th>NO</th> <th>DATE</th> <th>DESCRIPTION</th> <th>BY</th> </tr> <tr> <td>A</td> <td>2014.07.08</td> <td>ISSUED FOR INFORMATION</td> <td>MS</td> </tr> <tr> <td>B</td> <td>2014.10.31</td> <td>ISSUED FOR INFORMATION</td> <td>CS</td> </tr> <tr> <td>C</td> <td>2015.01.19</td> <td>ISSUED FOR INFORMATION</td> <td>BM</td> </tr> </table>	NO	DATE	DESCRIPTION	BY	A	2014.07.08	ISSUED FOR INFORMATION	MS	B	2014.10.31	ISSUED FOR INFORMATION	CS	C	2015.01.19	ISSUED FOR INFORMATION	BM
NO	DATE	DESCRIPTION	BY														
A	2014.07.08	ISSUED FOR INFORMATION	MS														
B	2014.10.31	ISSUED FOR INFORMATION	CS														
C	2015.01.19	ISSUED FOR INFORMATION	BM														

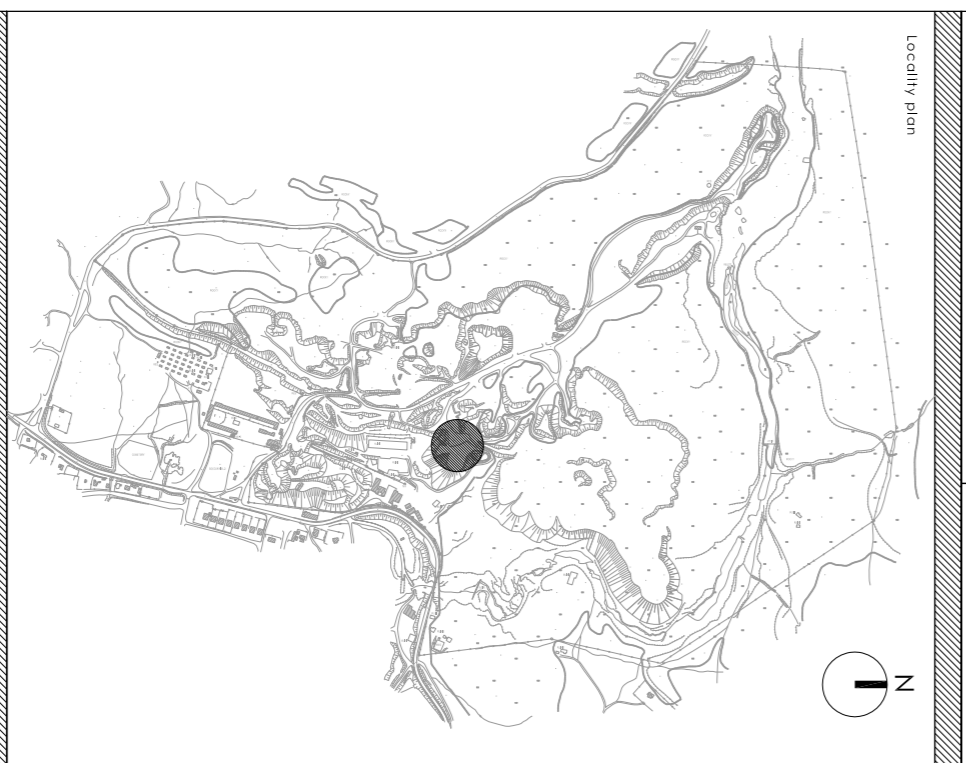

Taung skull heritage site
THE MEMORIAL SITE
FOR TENDER

PROJECT NO.	265
PROJECT	TAUNG SKULL HERITAGE
SCALE	1:50
DATE	2014.07.08
DESIGNER	MS
REVISION NO.	C