




SCHEDULE OF AREAS	
SITE AREA	1018m ²
PERMITTED FAR	407.2m ² (40%)
PERMITTED FAR	N/A
existing cov	287.62m ²
existing FAR	232.17m ²
PROPOSED NEW COV	0m ²
PROPOSED NEW FAR	99.7m ²
TOTAL NEW COV	287.62m²
TOTAL NEW FAR	331.87m²

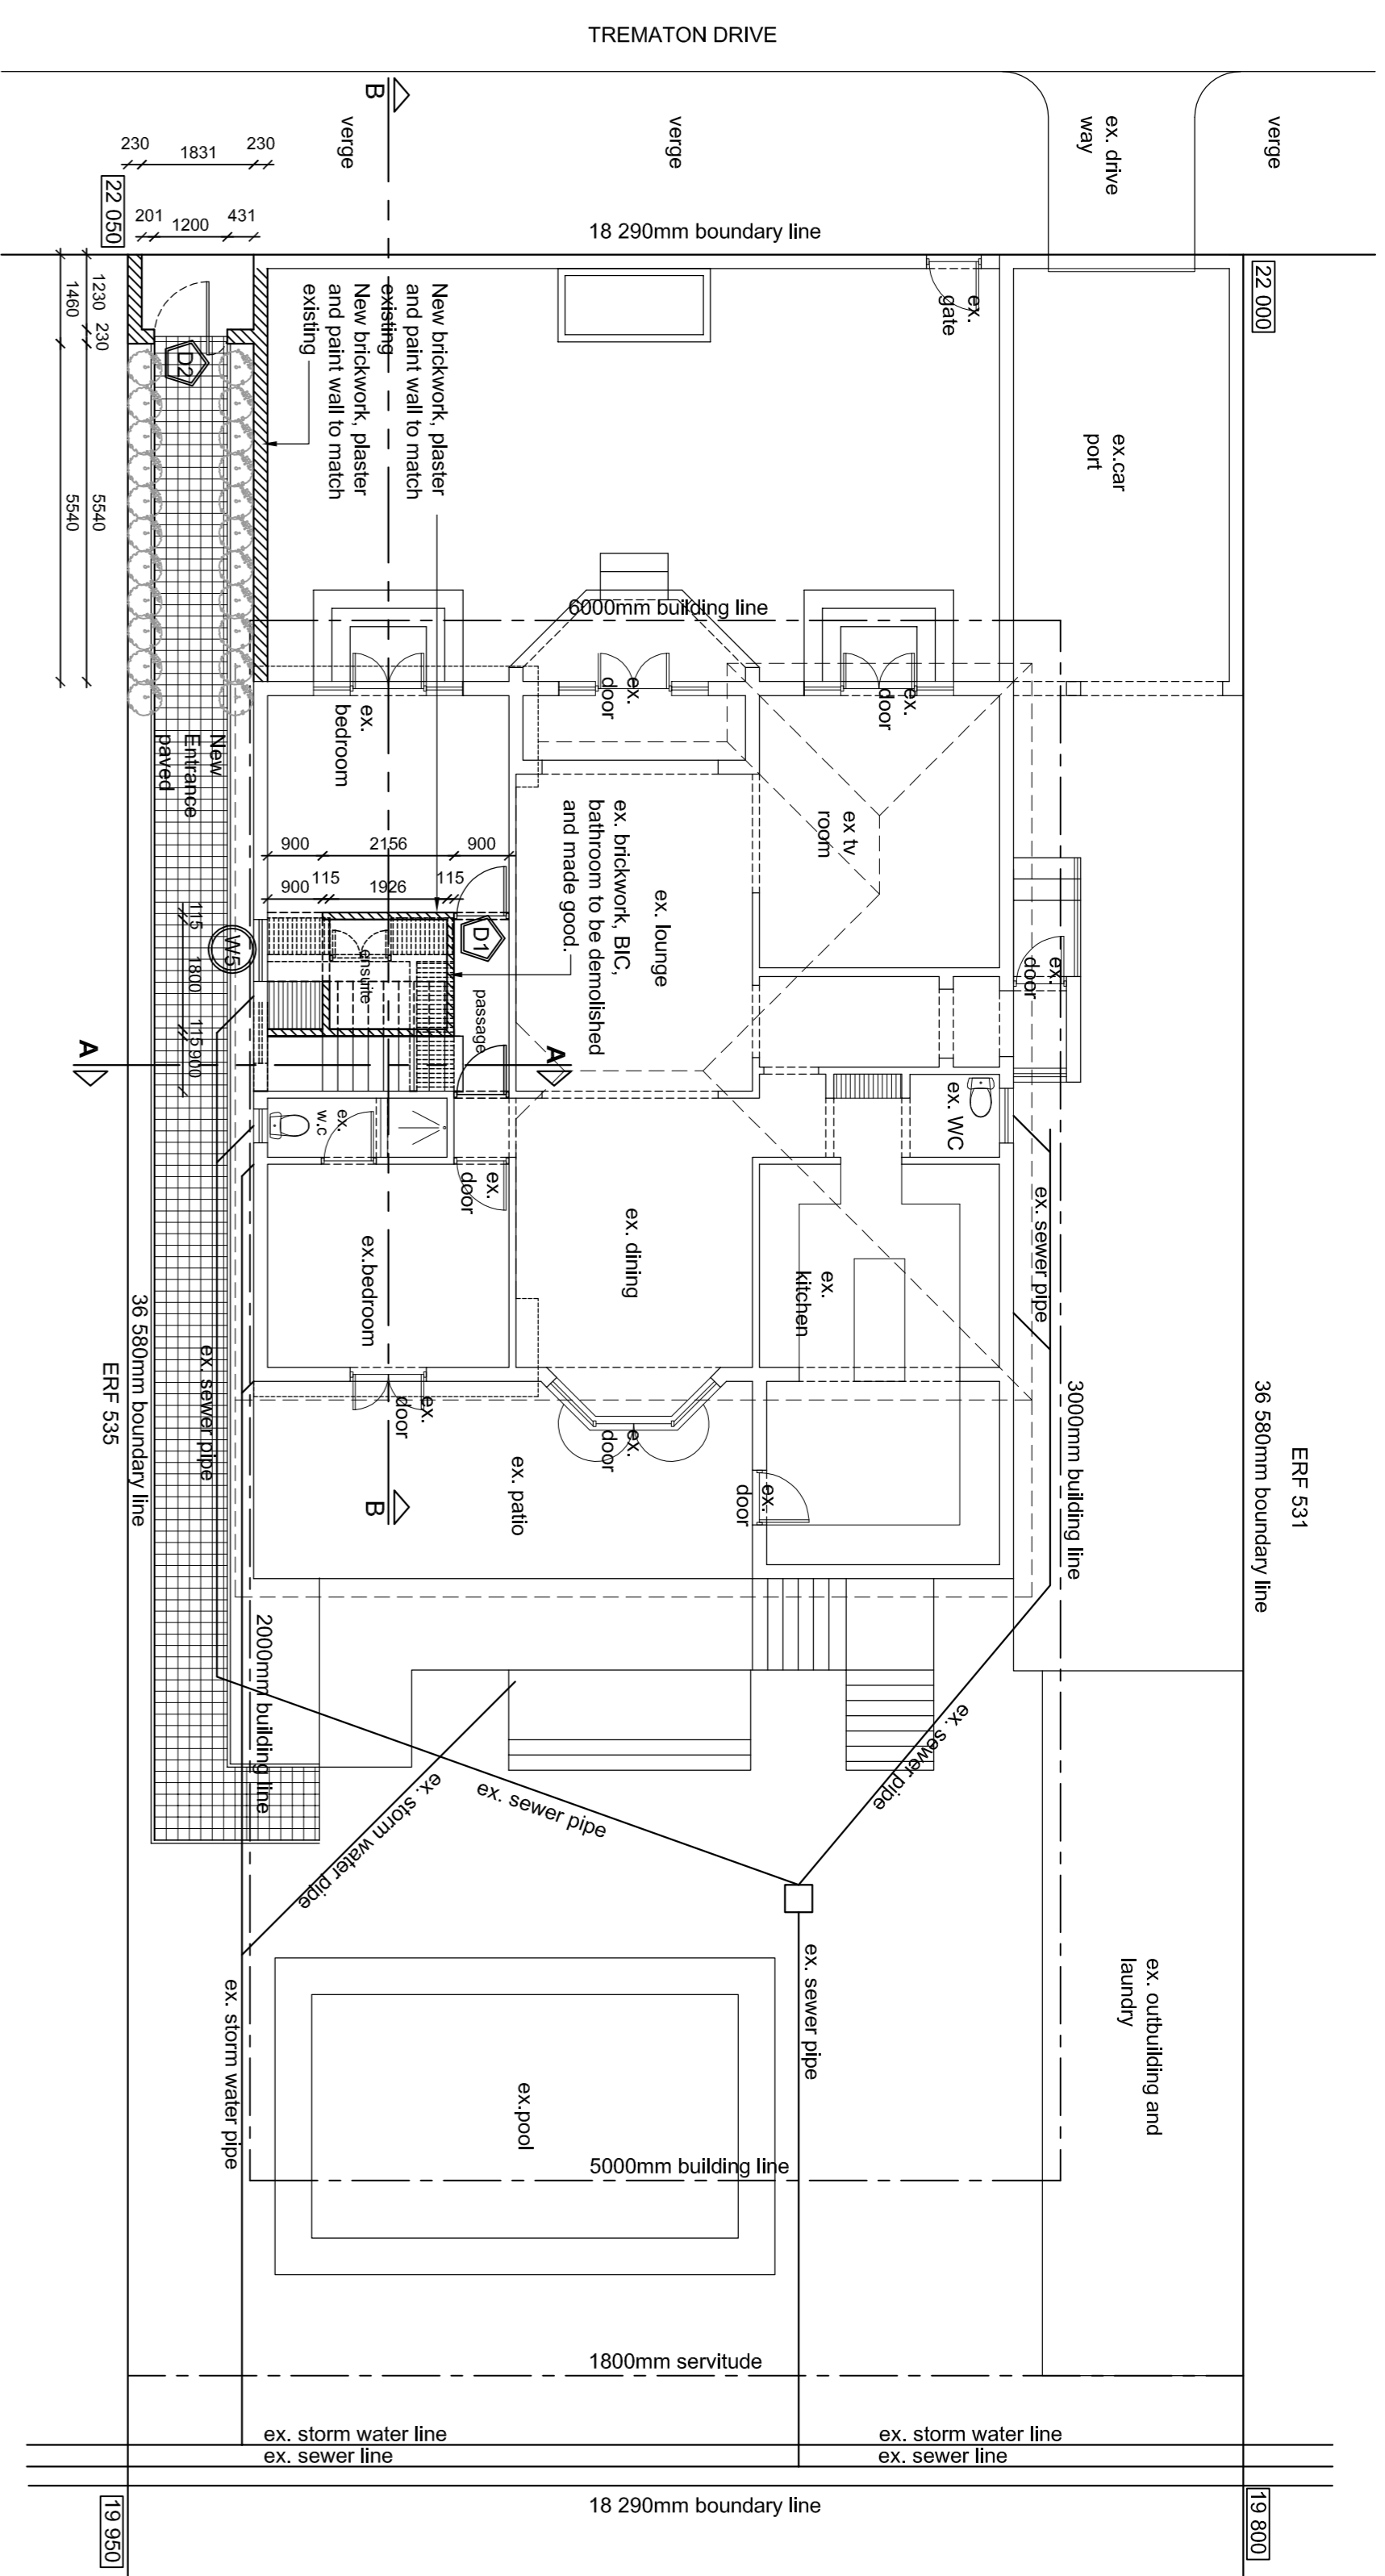


PROPOSED NEW GROUND FLOOR AND SITE PLAN
1:100

ADDRESS	NAME & ID no	SIGNATURE	TEL. NUMBER

PROPOSED NEW FIRST FLOOR PLAN
1:150

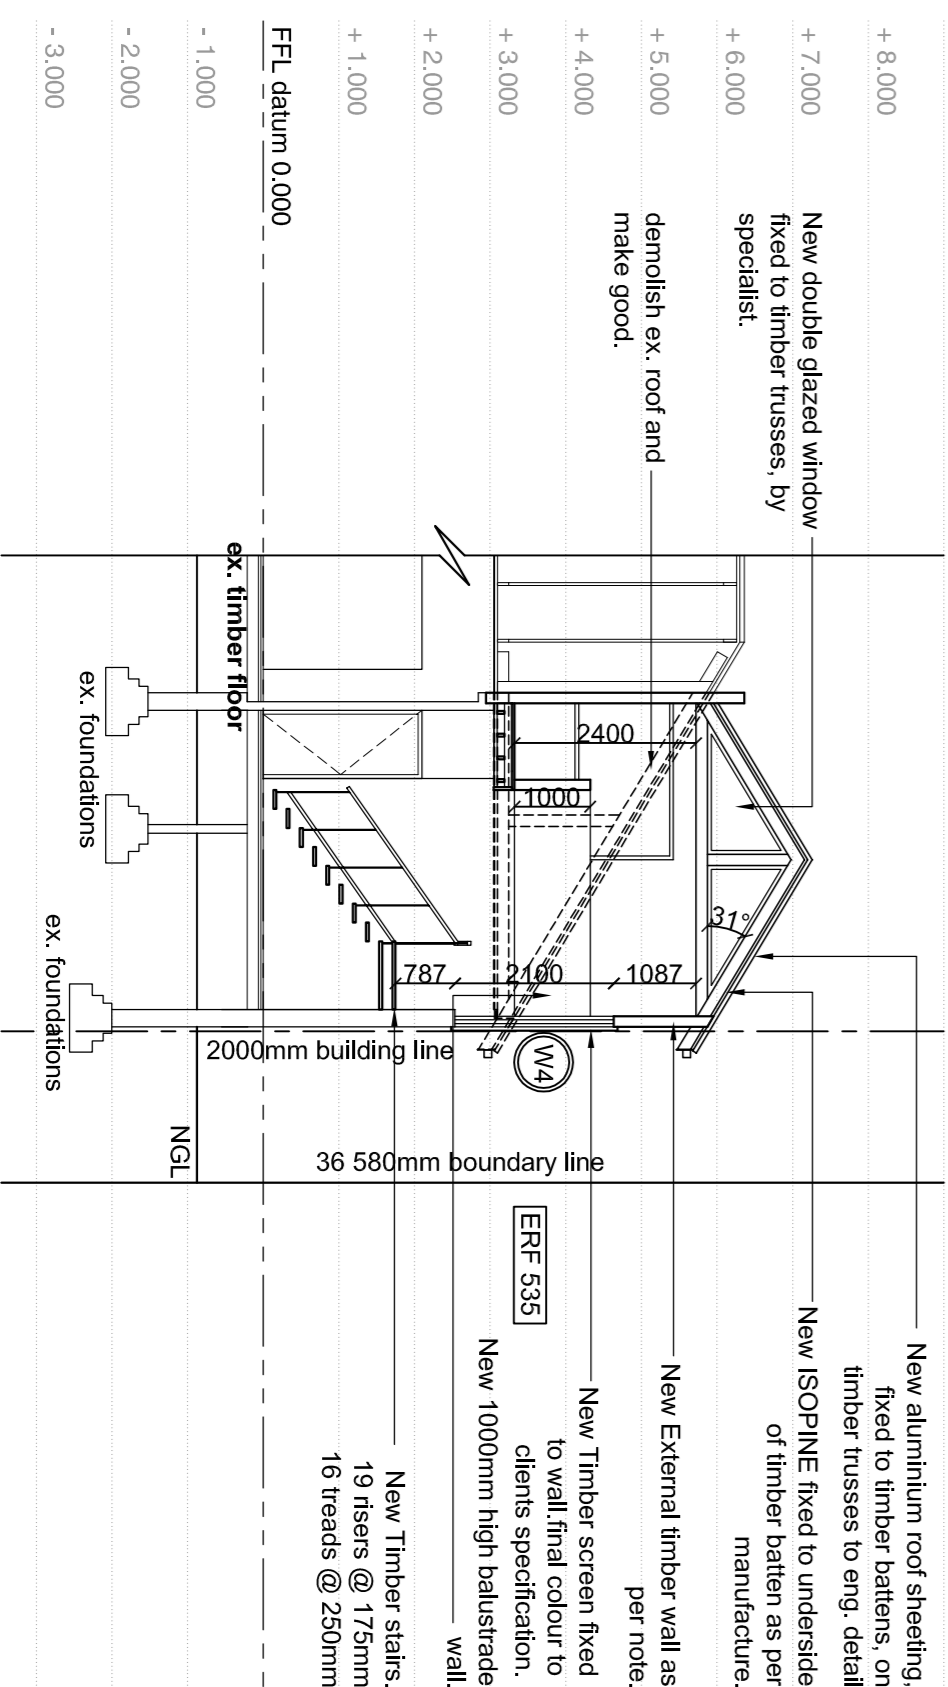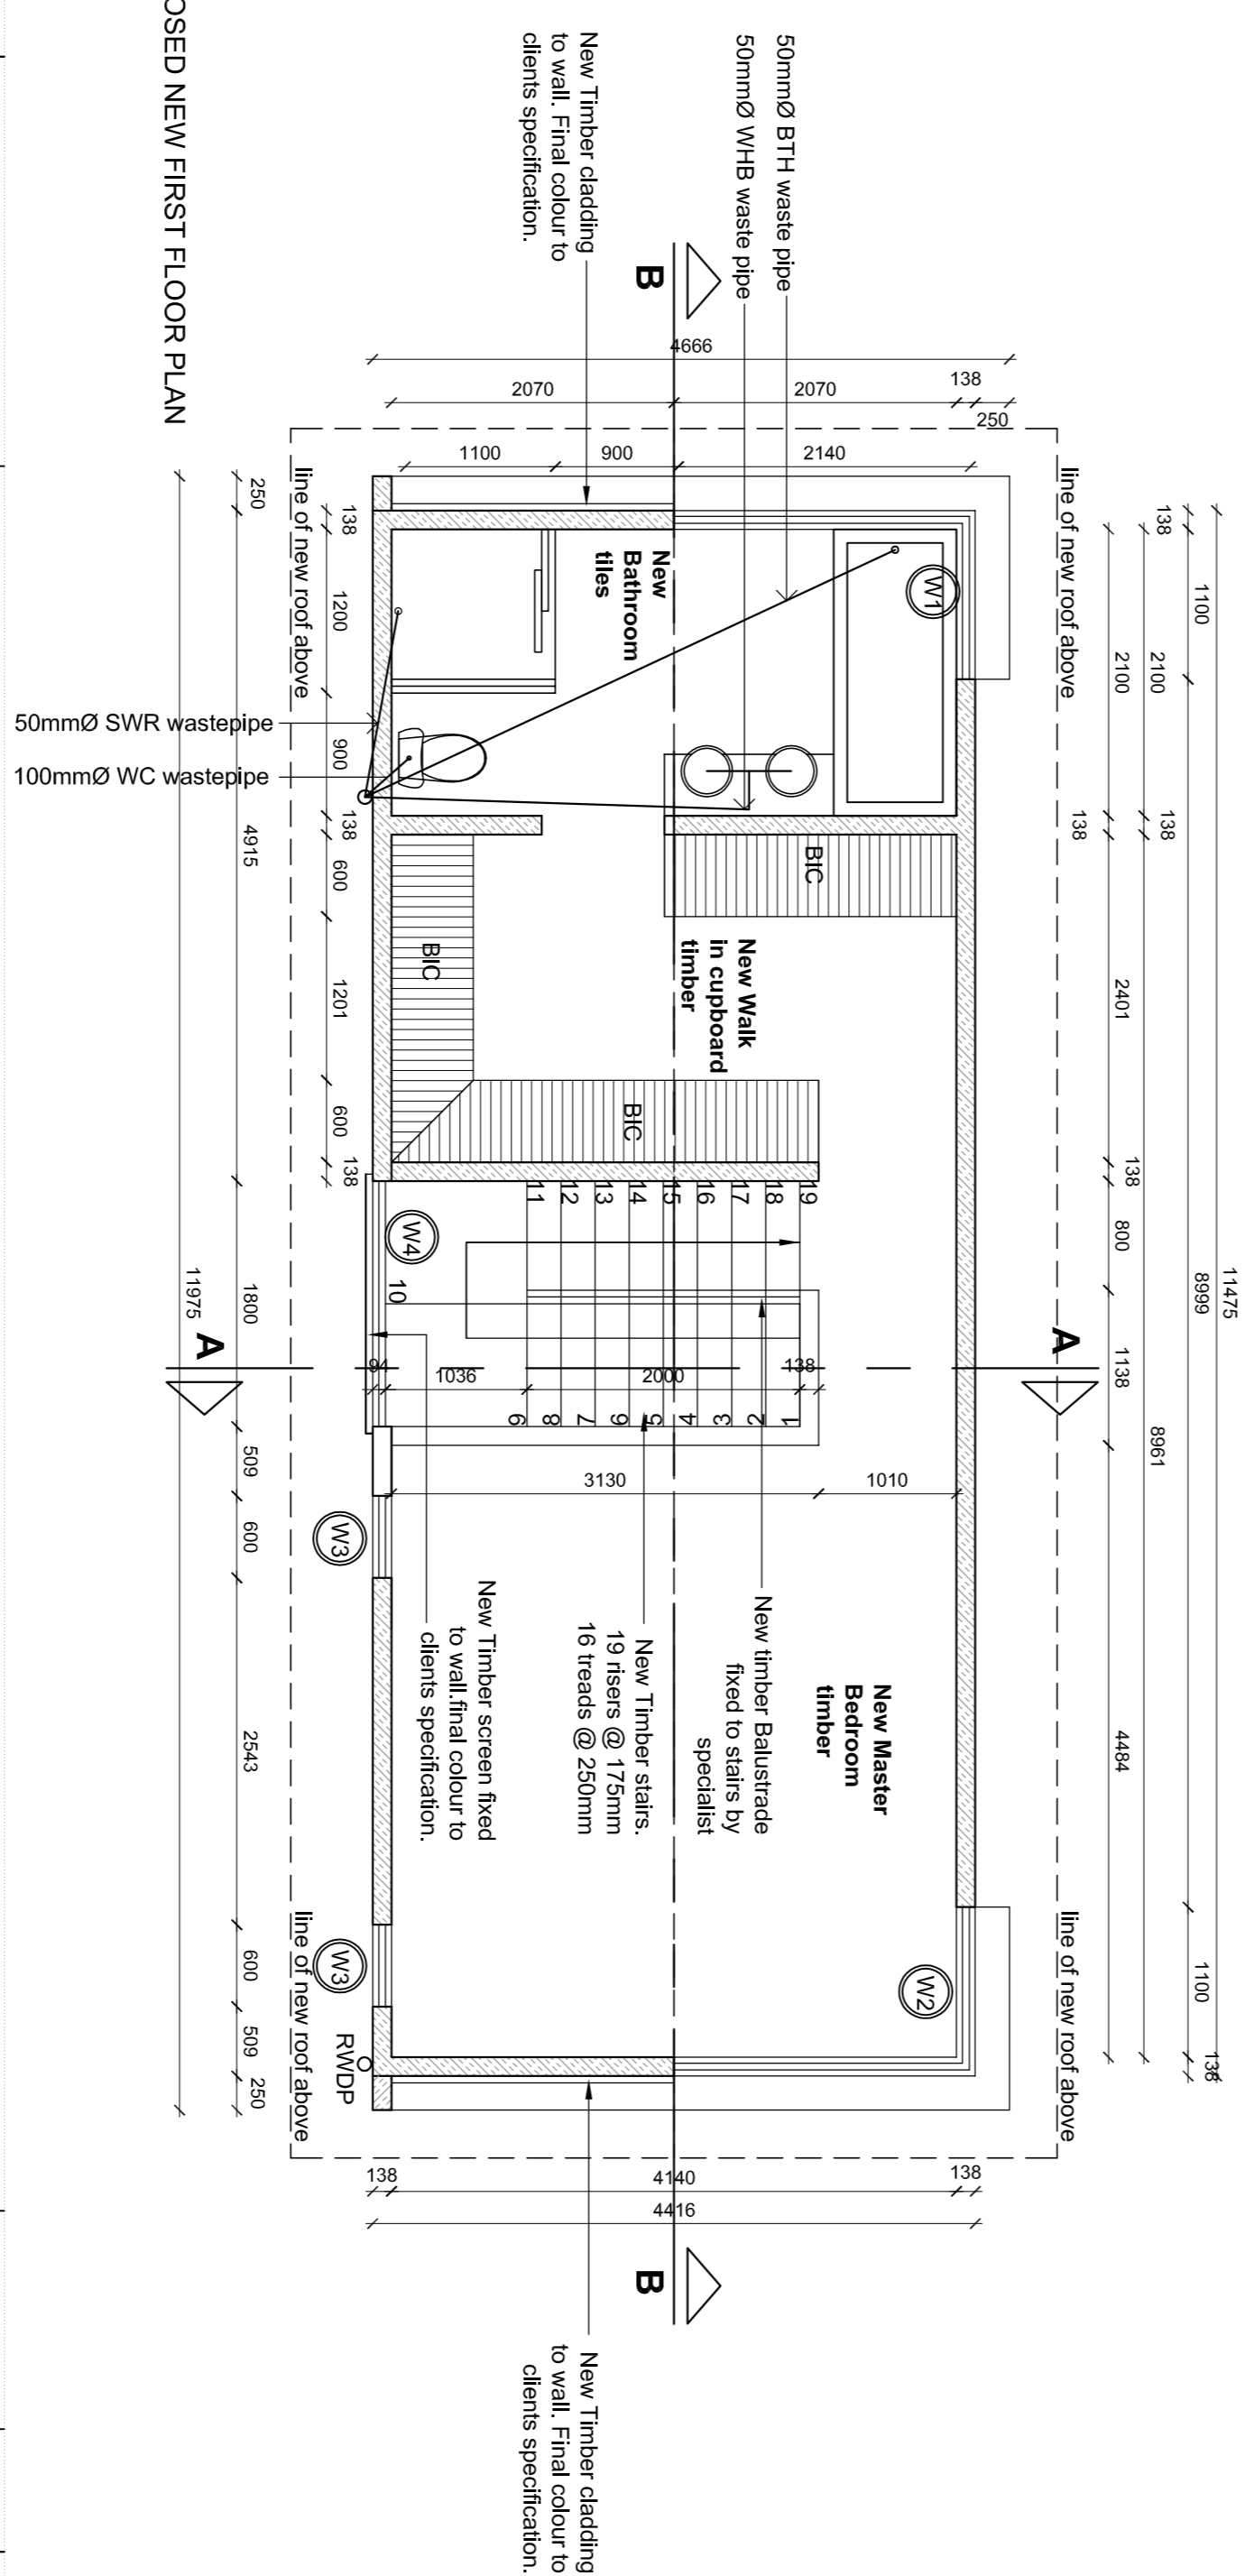

SECTION A - A
1:100

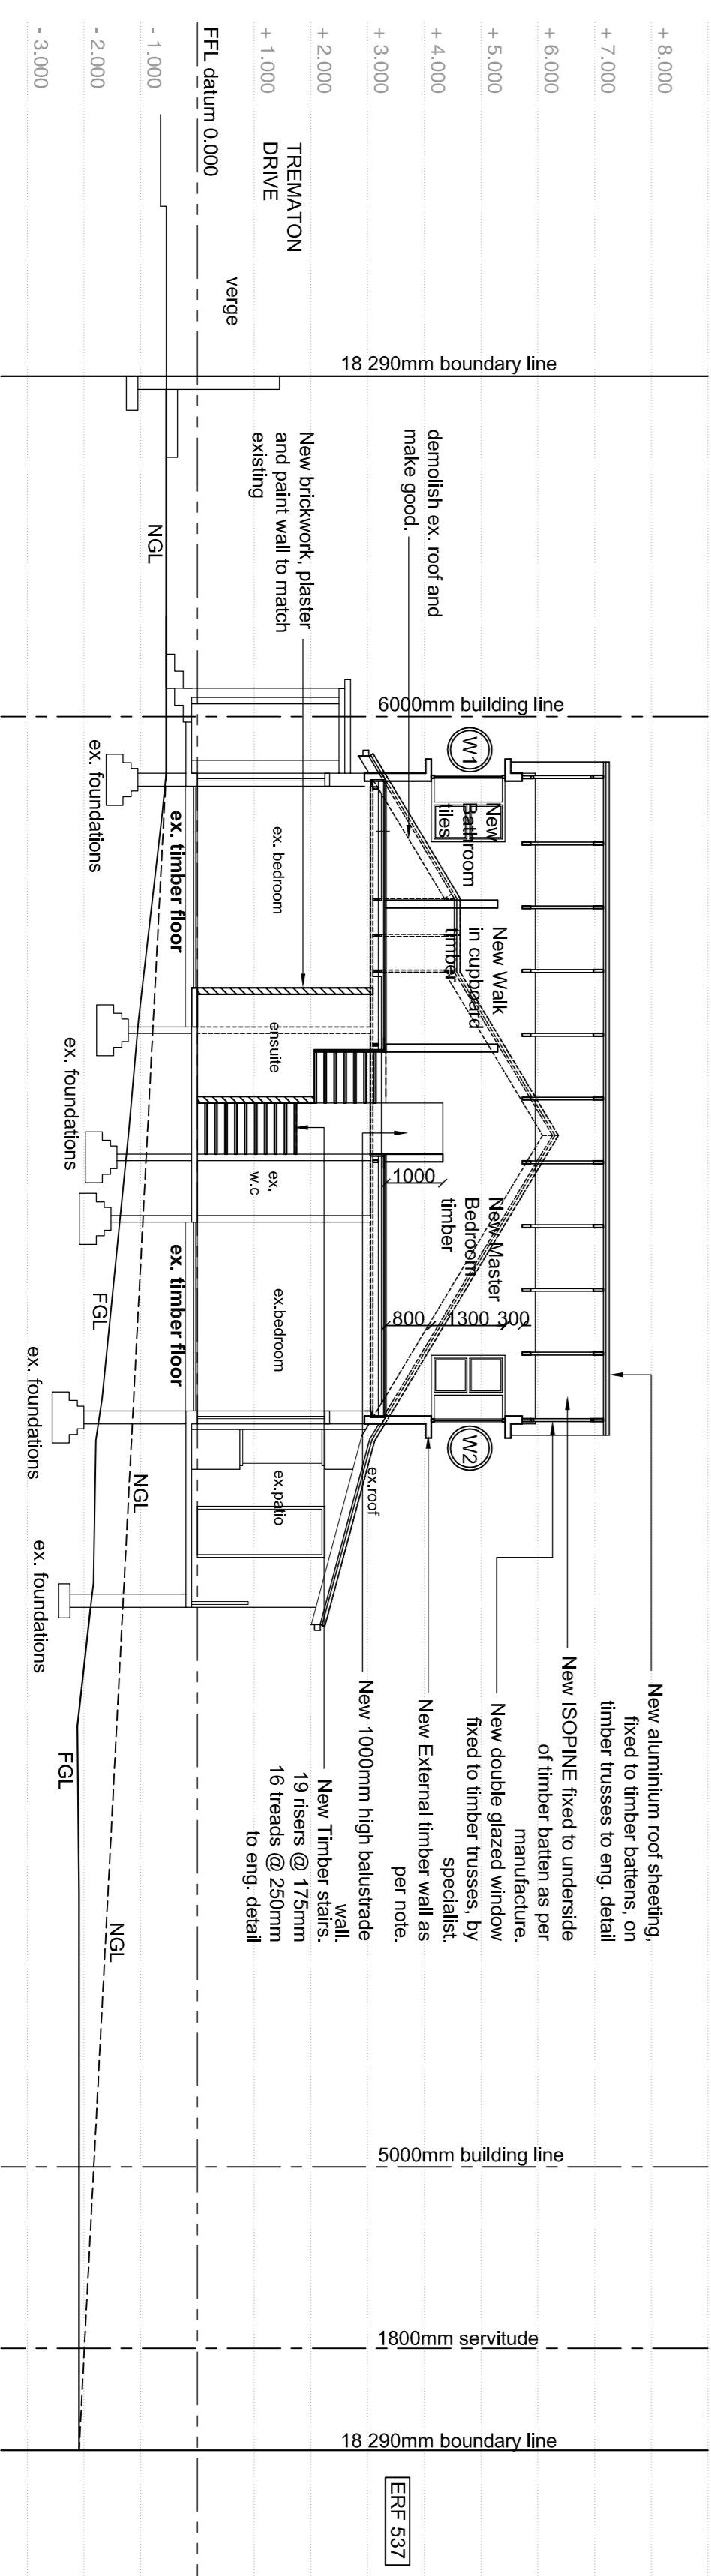

SECTION B - B
1:100

PROJECT	
DATE NUMBER	
DRAWING TITLE	SITE PLAN FIRST FLOOR PLAN SECTIONS, AREA SCHEDULE
CLIENT INFO	Mr & Mrs B. Chapman 0837000370
OWNERS SIGNATURE	
AUTHORS SIGNATURE	
DATE	14/10/2013
SCALE	1:100; 1:50
DESIGNED BY	M.R.P.
DRAWN BY	M.R.P.
DRAWING no	2013 / 11 / 01 / 001