


INSERT 1:500

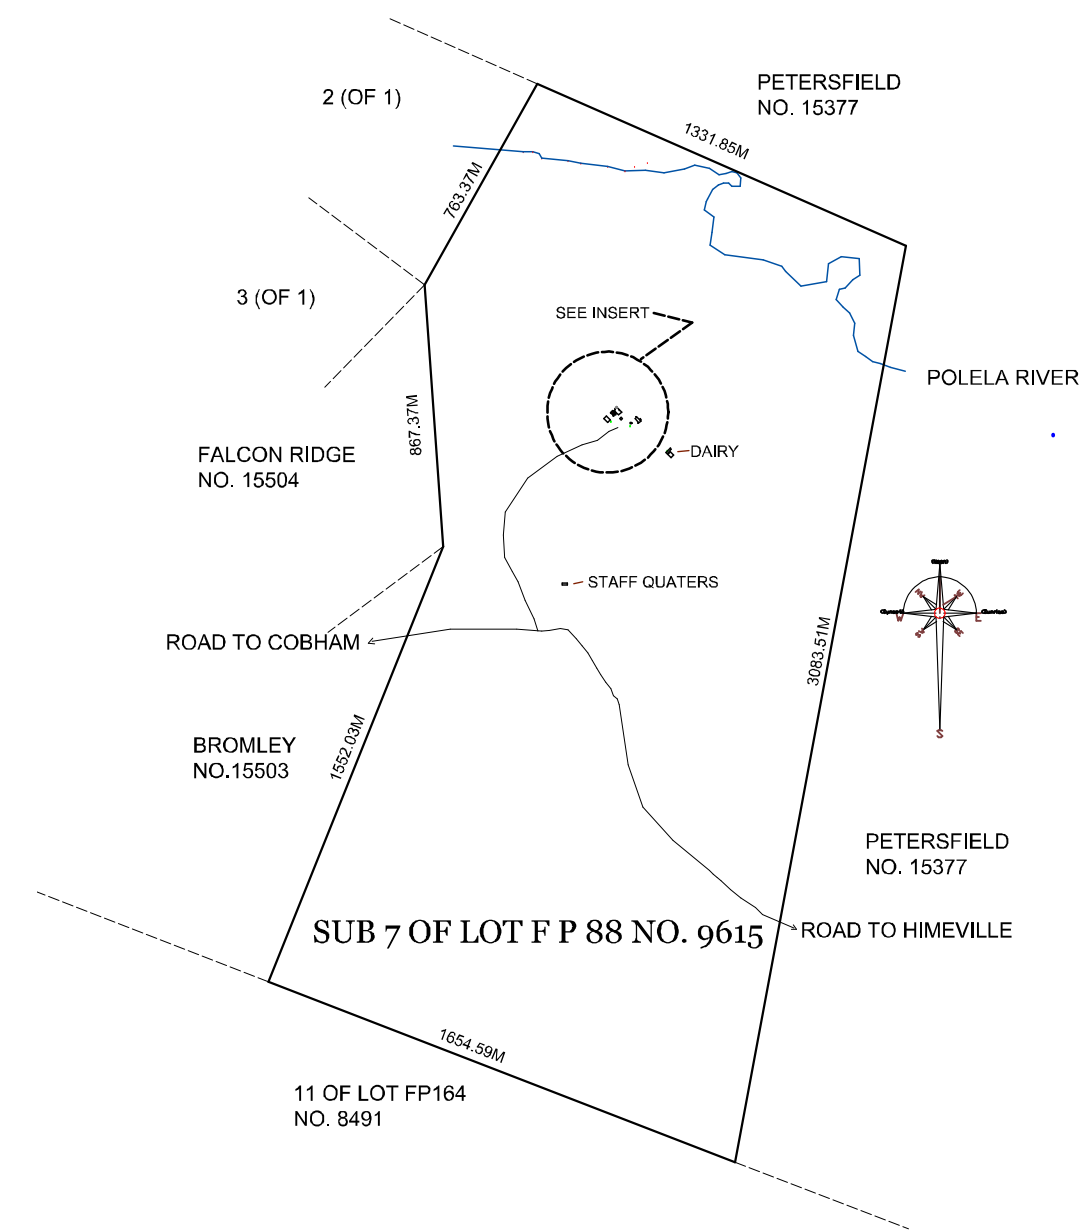

SITE PLAN 1 : 25 000

Client's Signature: \_\_\_\_\_

Project \_\_\_\_\_

**PROPOSED NEW  
ALTERATIONS & ADDITIONS  
TO MAIN HOUSE  
ON  
SUB 7 OF LOT FP 88 NO.9615  
HIMEVILLE**

Client \_\_\_\_\_

**CHEP SOUTH AFRICA PTY (LTD)**

Drawing \_\_\_\_\_

**SUBMISSION PLAN for AMAFA  
SITE PLAN**

Areas \_\_\_\_\_

**ADDITION 108 sqm**

Scale 1: 500 & 25000 Drawn **KHR**

Checked \_\_\_\_\_ Date **Feb 2015**

Drawing No. **0215** DRAWING 2 OF 2

**KATHRYN ROBERTS B.A., MSc Arch: AEES  
SACAP MEM. NO: D 2194  
CELL: 083 551 8030**