



LEGEND:

TRUSS (AS PER DETAIL)

PURLINS

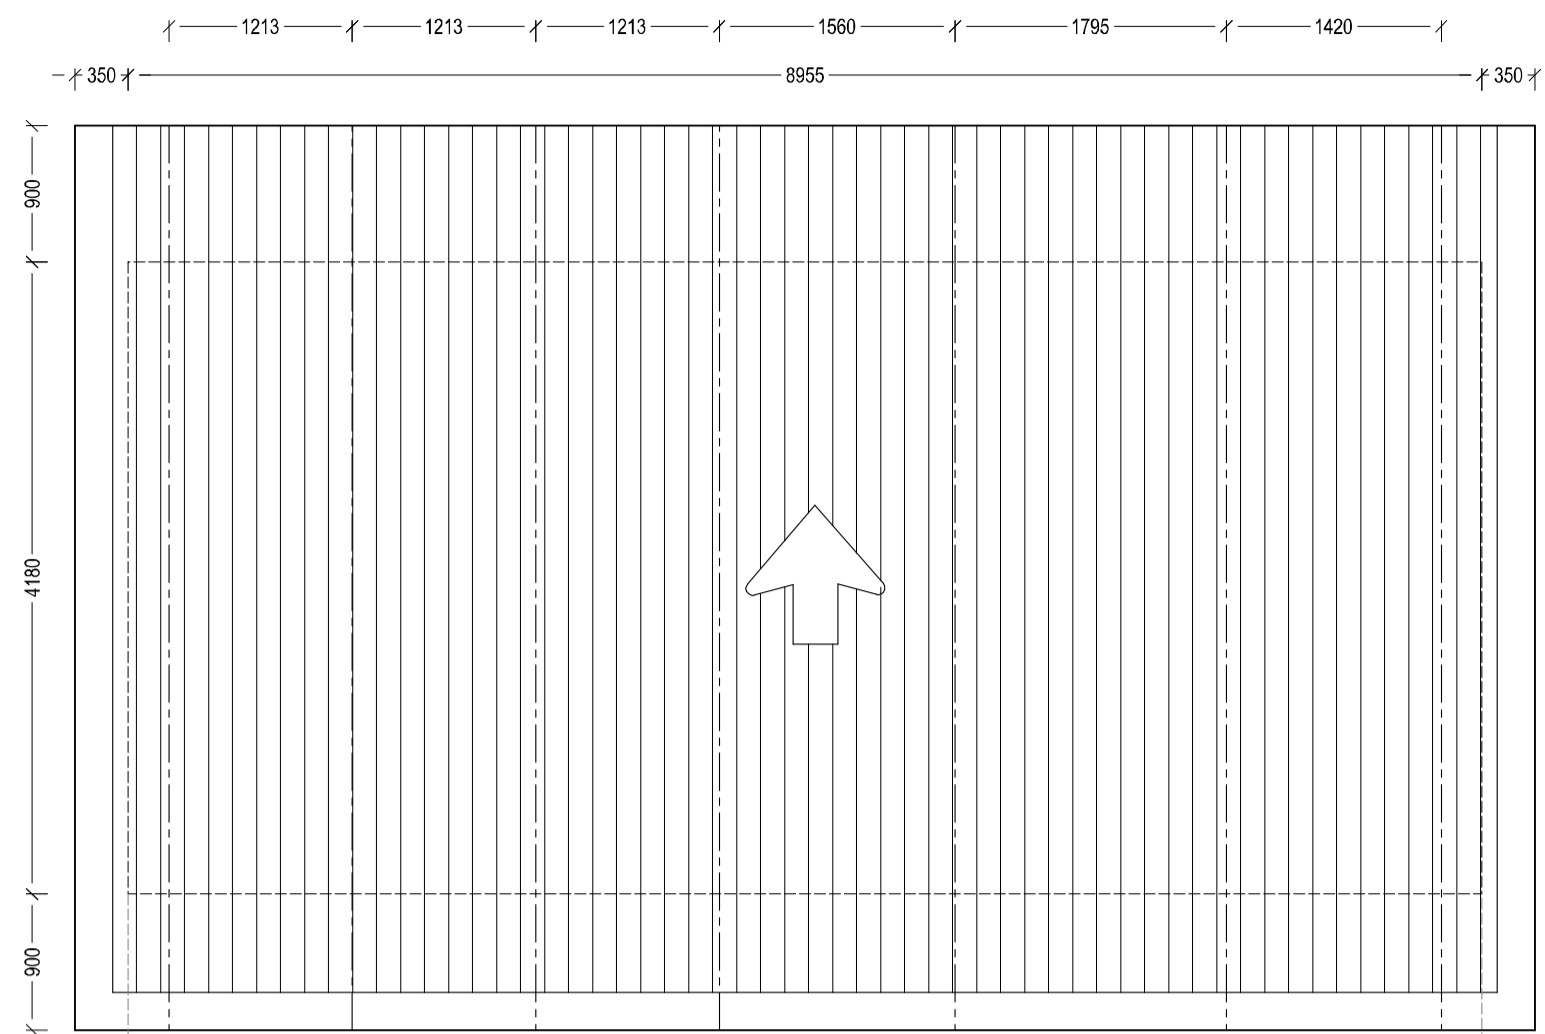


1:50 GUARDHOUSE BUILDING (D) ROOF PLAN

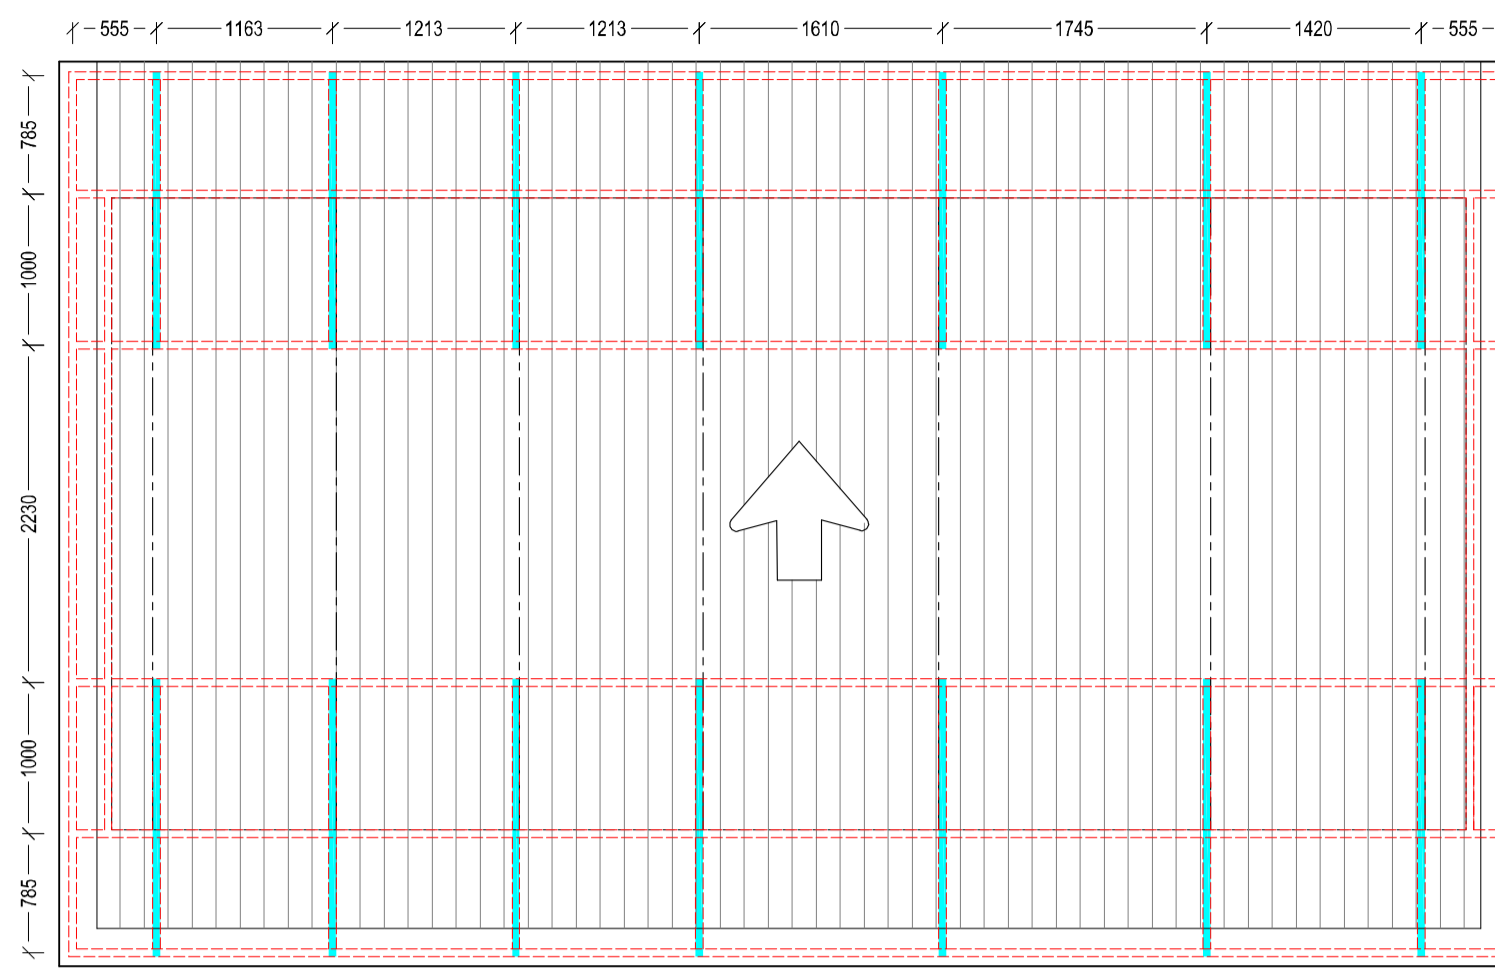

1:50 GUARDHOUSE BUILDING (D) STEEL TRUSS OVERHANG LAYOUT

C6 (Store Room) PLAN & ELEVATIONS.	
BLOCK D: PLAN & ROOF PLAN.	L12/03/D/08 (WD)
BLOCK D: SECTIONS & ELEVATIONS.	L12/03/D/09 (WD)
BLOCK D: ELEVATIONS & WINDOW SCHEDULE.	L12/03/D/10 (WD)
BLOCK D: DOOR SCHEDULE.	L12/03/D/11 (WD)
BLOCK D: SANITARY SCHEDULE.	L12/03/D/12 (WD)
BLOCK D: FINISHING SCHEDULE.	L12/03/D/13 (WD)
BLOCK D: EXTERNAL AND GENERAL FINISHING SCHEDULE.	L12/03/D/14 (WD)
BLOCK D JOINERY DETAILS: UNIT 1 - PLAN, SECTION & ELEVATION. GRANITE WORKBENCH - PLAN, SECTION & ELEVATION	L12/03/D/15 (WD)
BLOCK D JOINERY LAYOUTS: D1 (Guardhouse) PLAN & ELEVATIONS.	L12/03/D/16 (WD)
BLOCK D: CONSTRUCTION DETAILS?	L12/03/D/17 (WD)
BLOCK D:	L12/03/D/18 (WD)

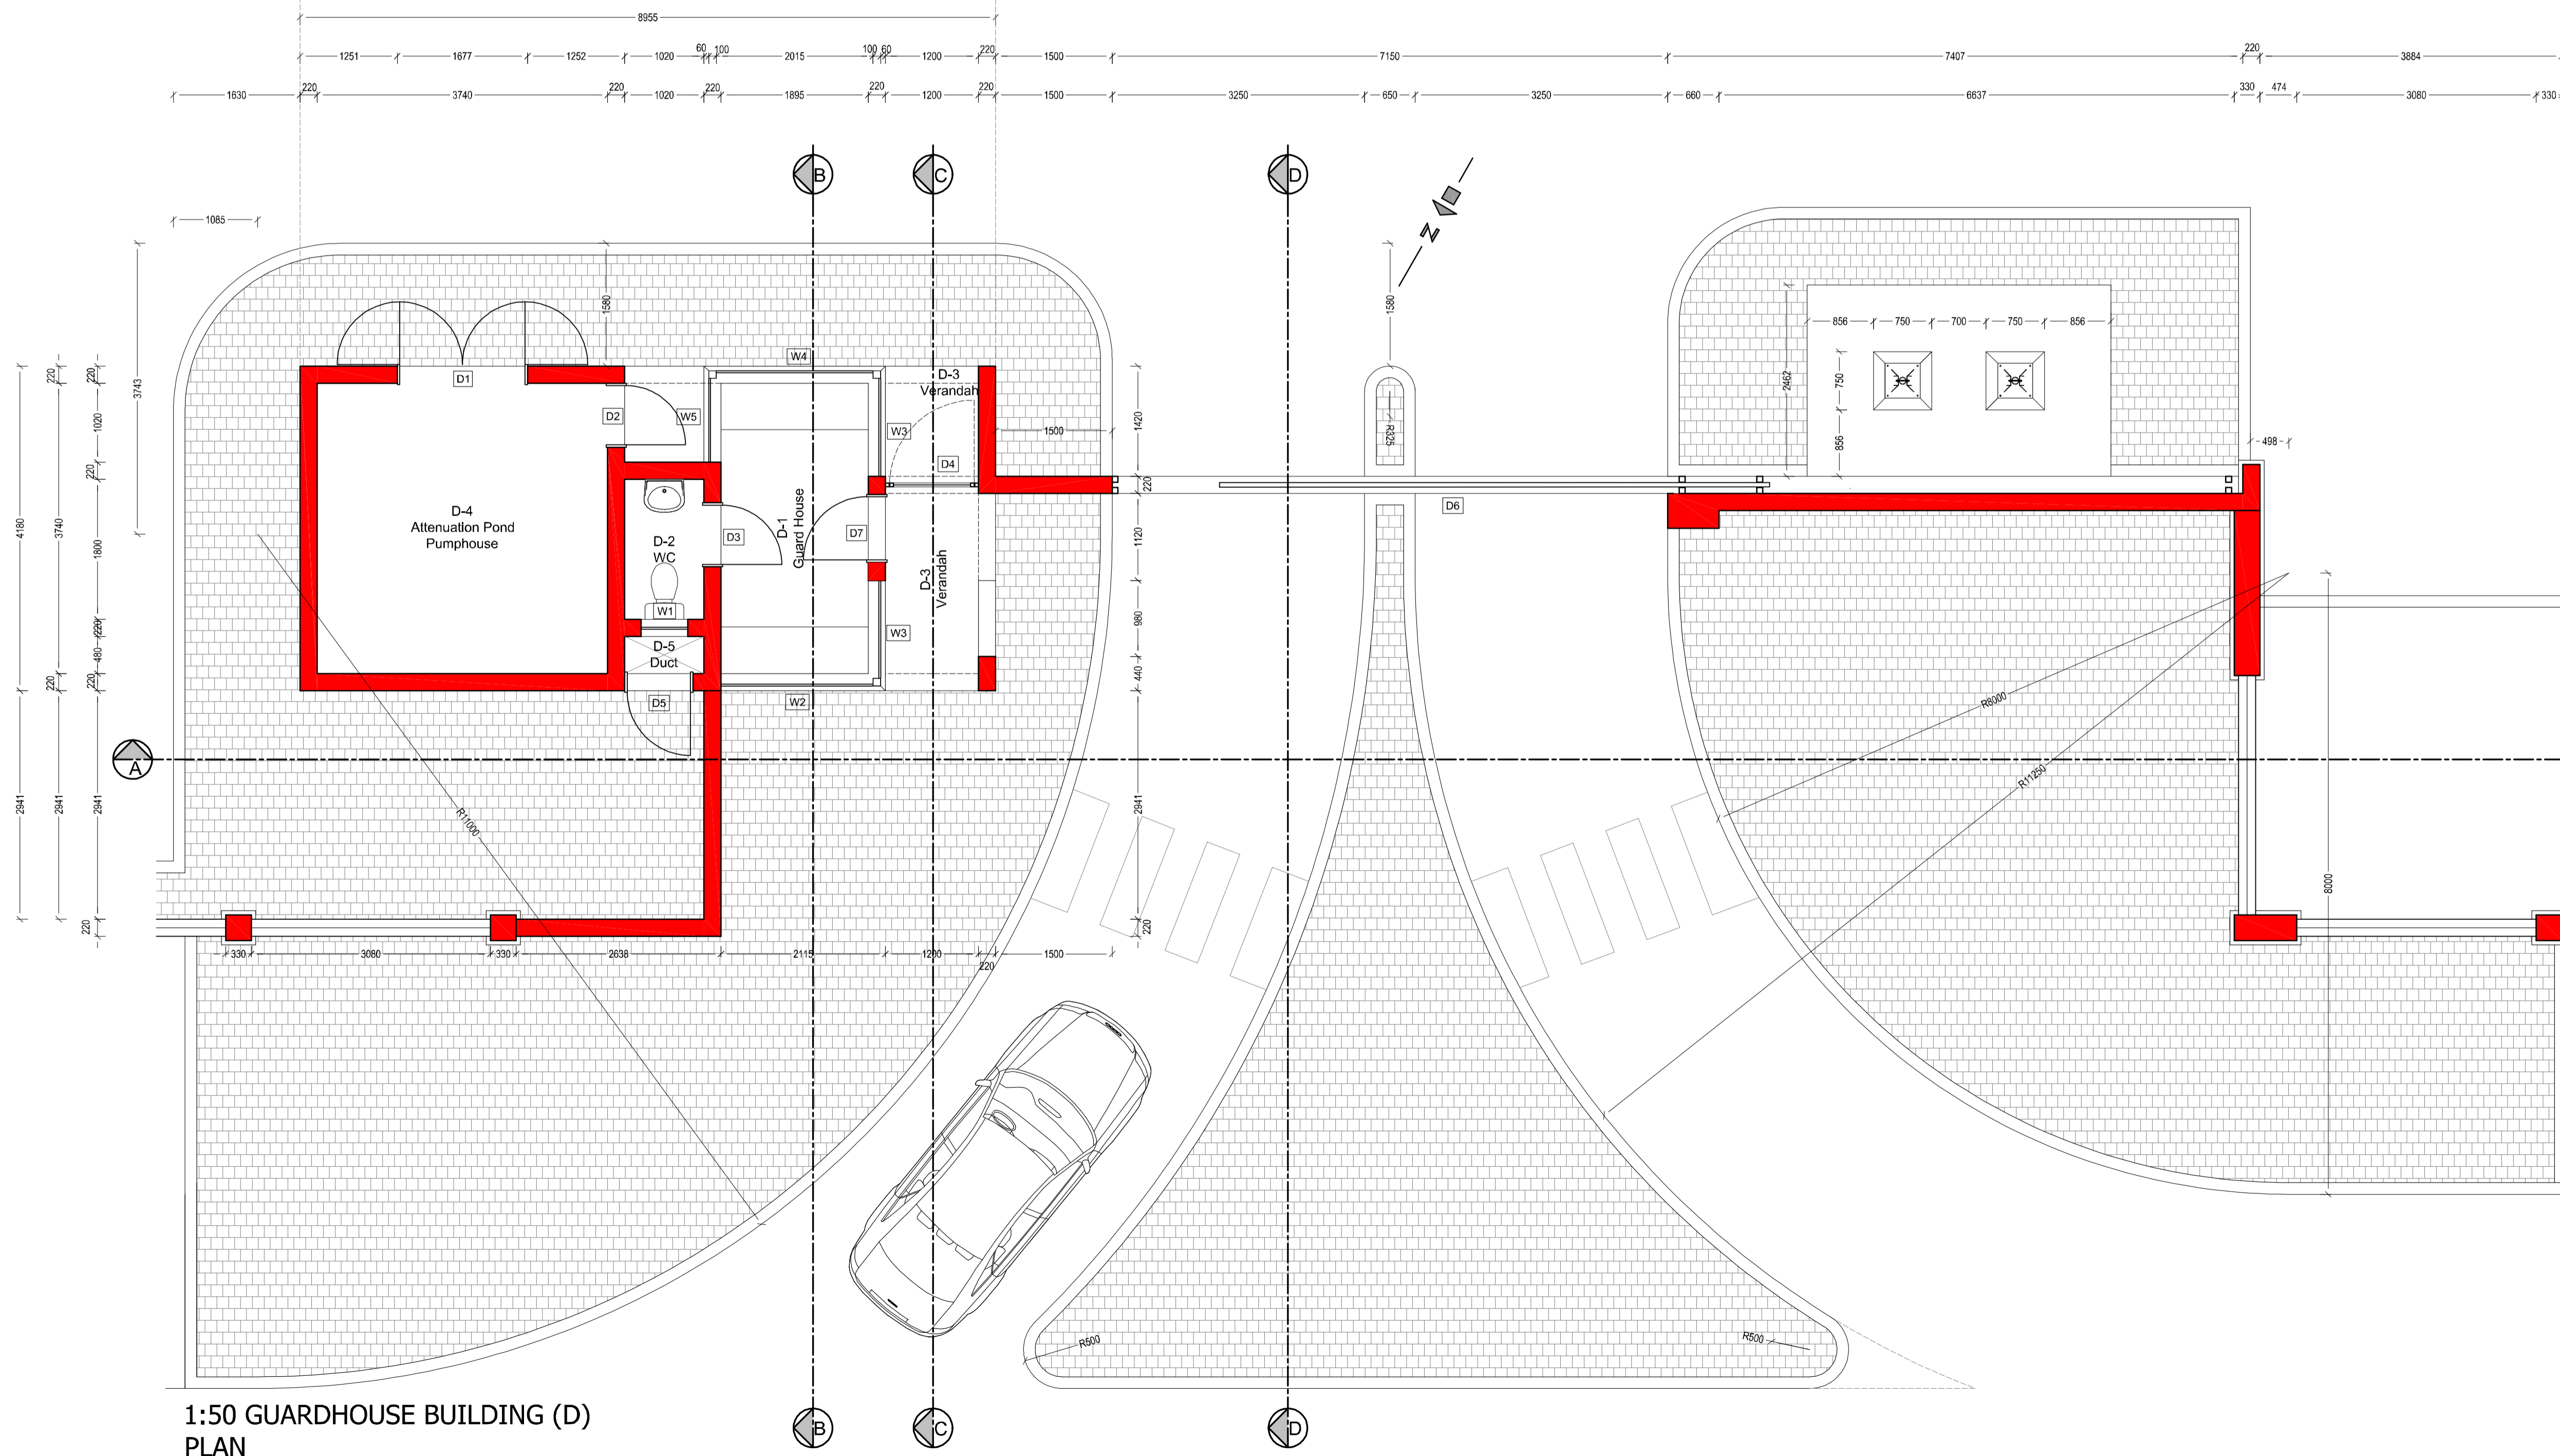

1:50 GUARDHOUSE BUILDING (D) PLAN

ALL DIMENSIONS ARE TO BE CHECKED ON SITE PRIOR TO CONSTRUCTION TAKING PLACE. ANY DISCREPANCY BETWEEN ARCHITECTS DRAWINGS, ENGINEERS DRAWINGS AND THE BILLS OF QUANTITIES ARE TO BE CLARIFIED WITH THE ARCHITECT. ALL PRODUCT SPECIFICATION CODES ARE TO BE CHECKED WITH THE SUPPLIER PRIOR TO THE ORDERING AND BUILDING IN OF MATERIAL. ALL STRUCTURE TO BE CHECKED BY THE ENGINEER.

NO.	DATE	AMENDMENT	D.P/W.

Copyright vests in the Department of Public Works

as-built drawings

certified as-built drawings as per Centralised Drawing Archive AS-BUILT DRAWING REQUIREMENTS


name: **C.D.H.SPARKS**

date: _____

professional registration no.: **4661**

sheet name: AMAFA SUBSTATION & GATEHOUSE.dwg

sheet type: **A 1**

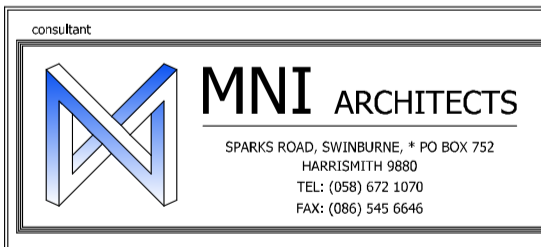

discipline: **ARCHITECT**

project: **NEWCASTLE MAGISTRATES COURT: UPGRADE, RENOVATION AND EXTENSION OF CURRENT BUILDINGS**

location: **NEWCASTLE, Erf 16957, 33 & 35 MURCHISON STREET.**

WCS number: **45965**

drawing title: **BLOCK D: DRAWING NUMBERS. PLAN & ROOF PLAN.**

ref.no.		designed	CDHS
scale	AS SHOWN	drawn	AM
date	AUGUST 2021	checked	CDHS
departmental drawing number			
drawing number	L12/03/D/08 (WD)		

AMAFA SUBSTATION & GATEHOUSE.dwg printed on 06 Jul 2023 at 14:17:17