





4 SOUTH EAST ELEVATION

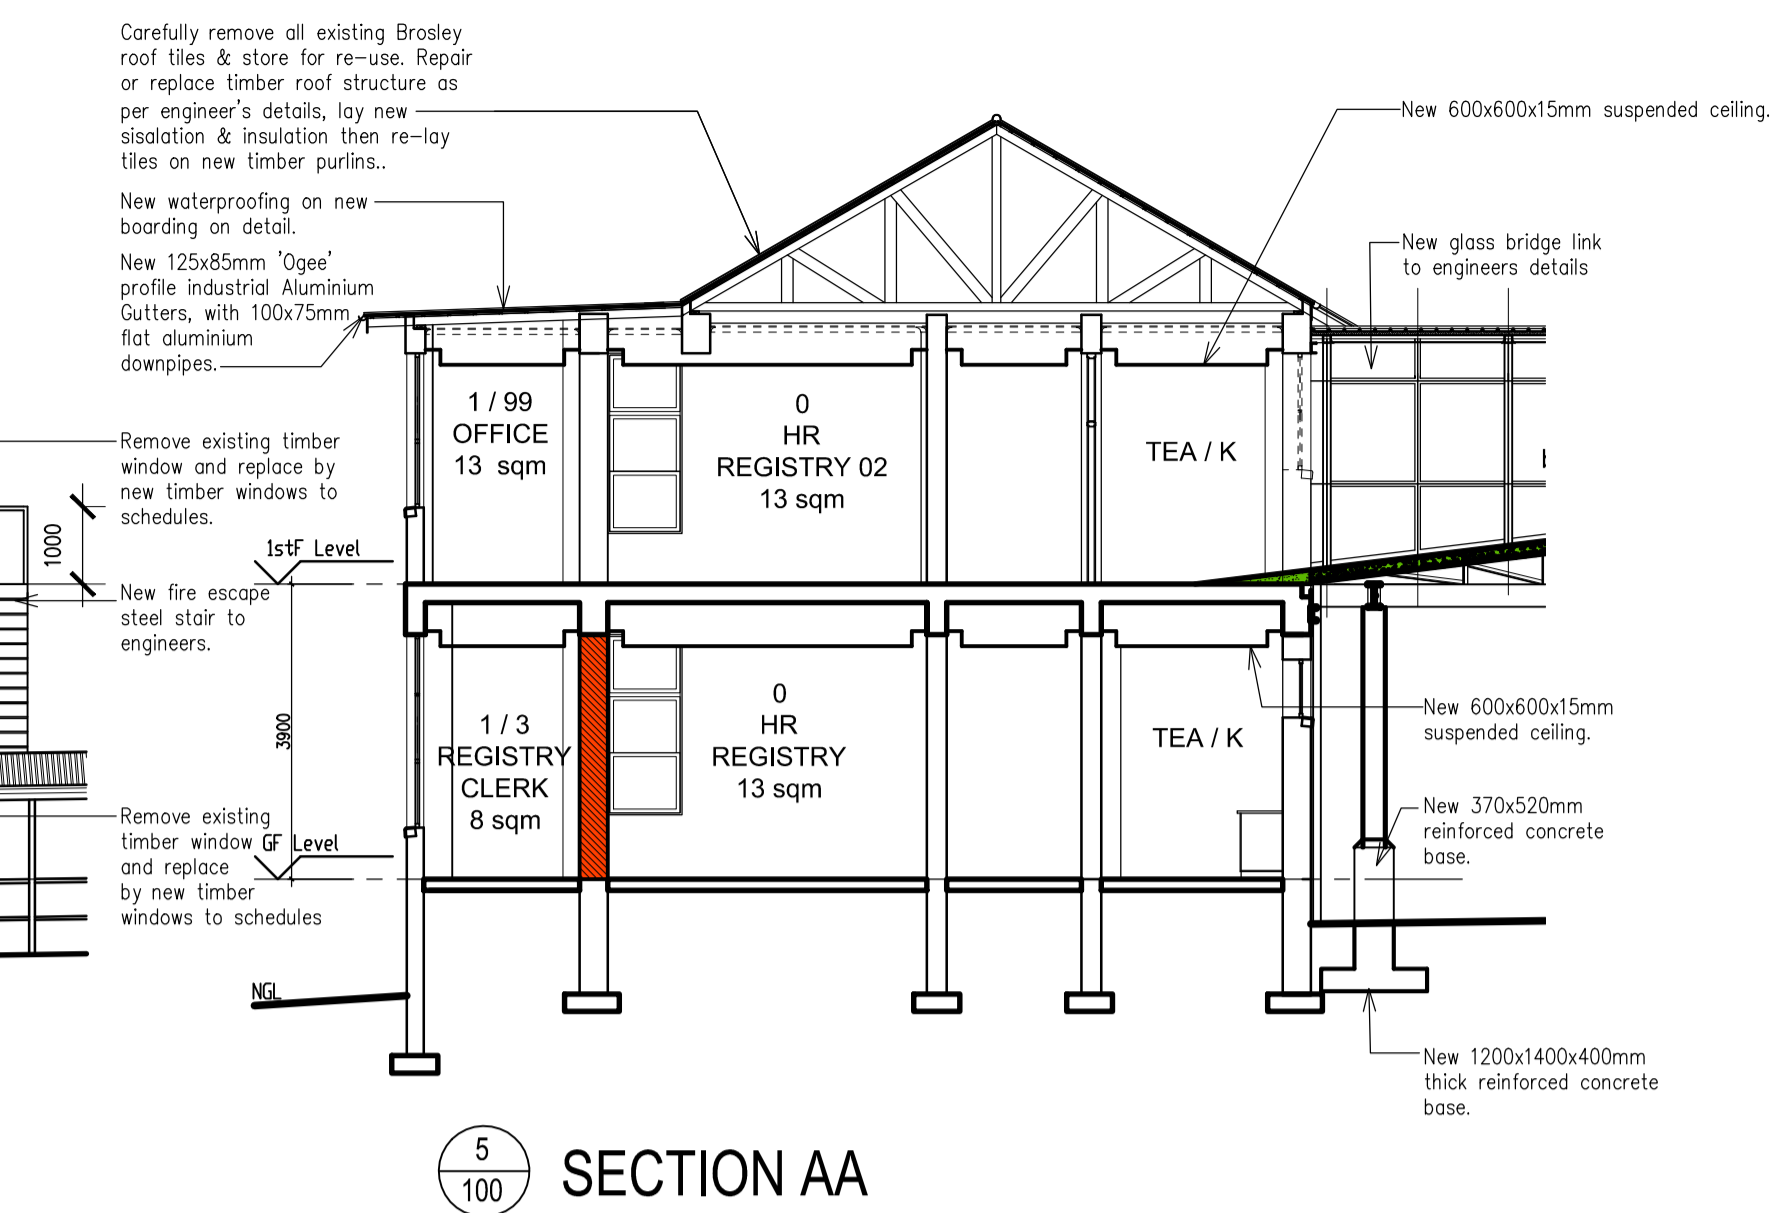


5 SECTION AA BLOCK F



3 NORTH WEST ELEVATION

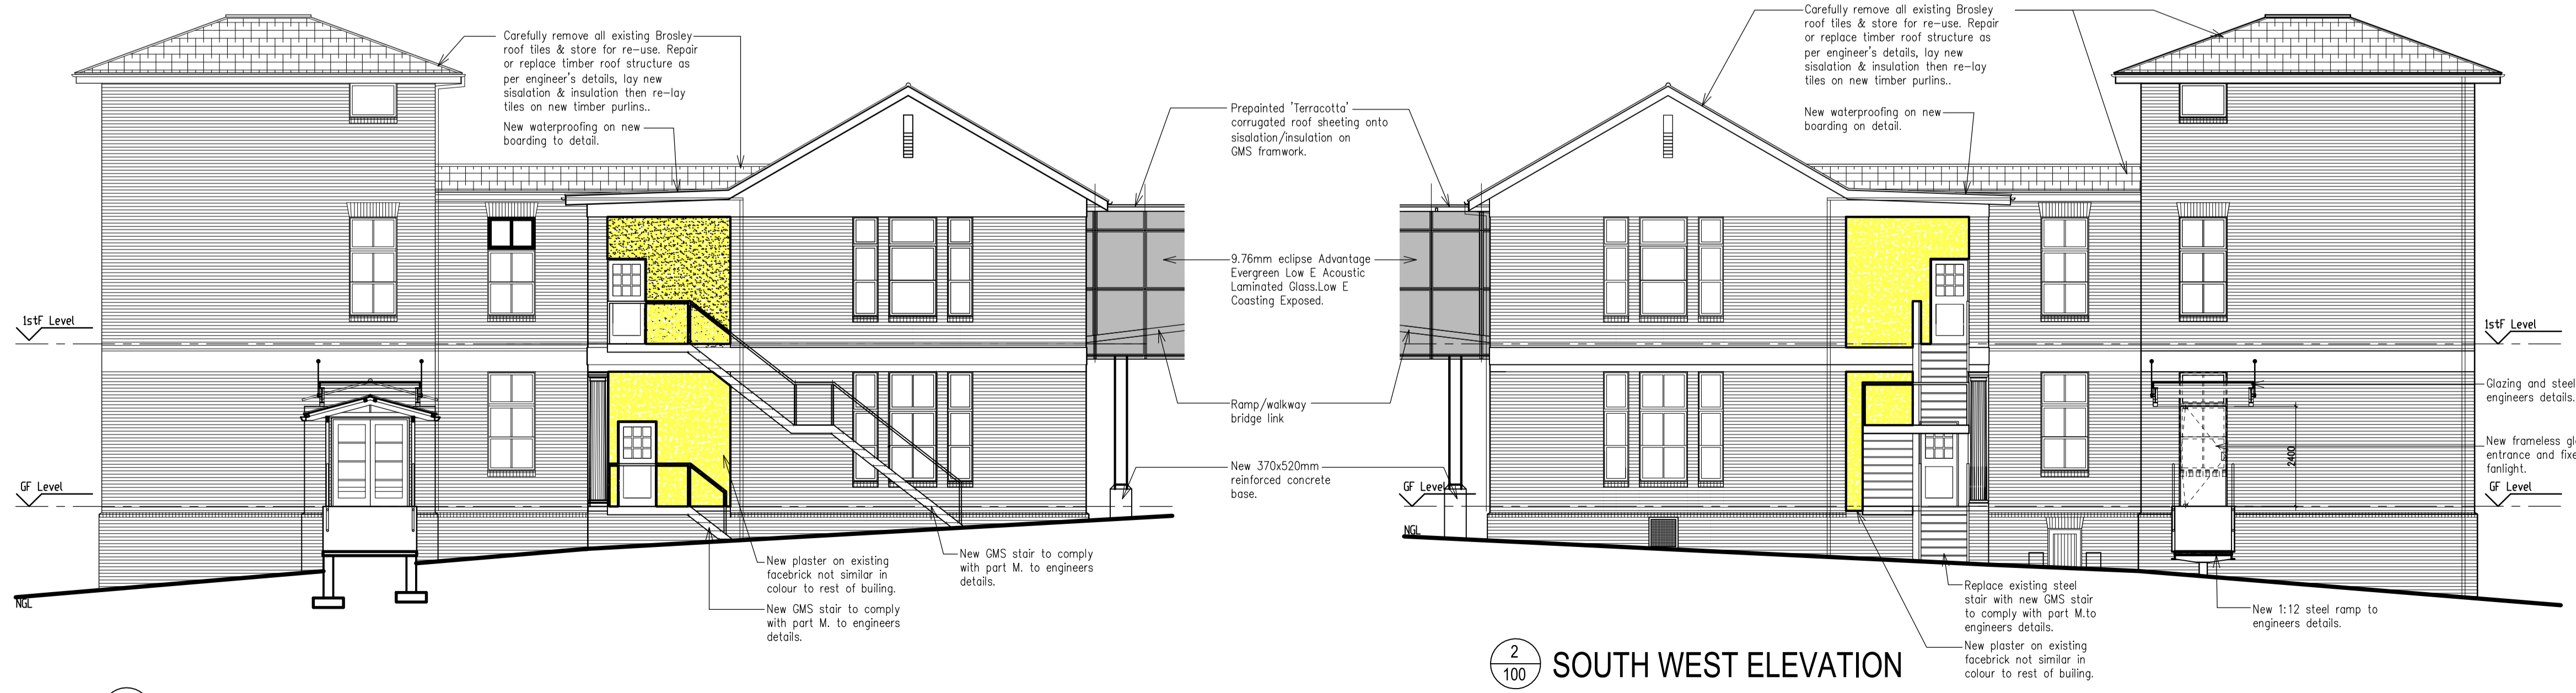

2 SOUTH WEST ELEVATION

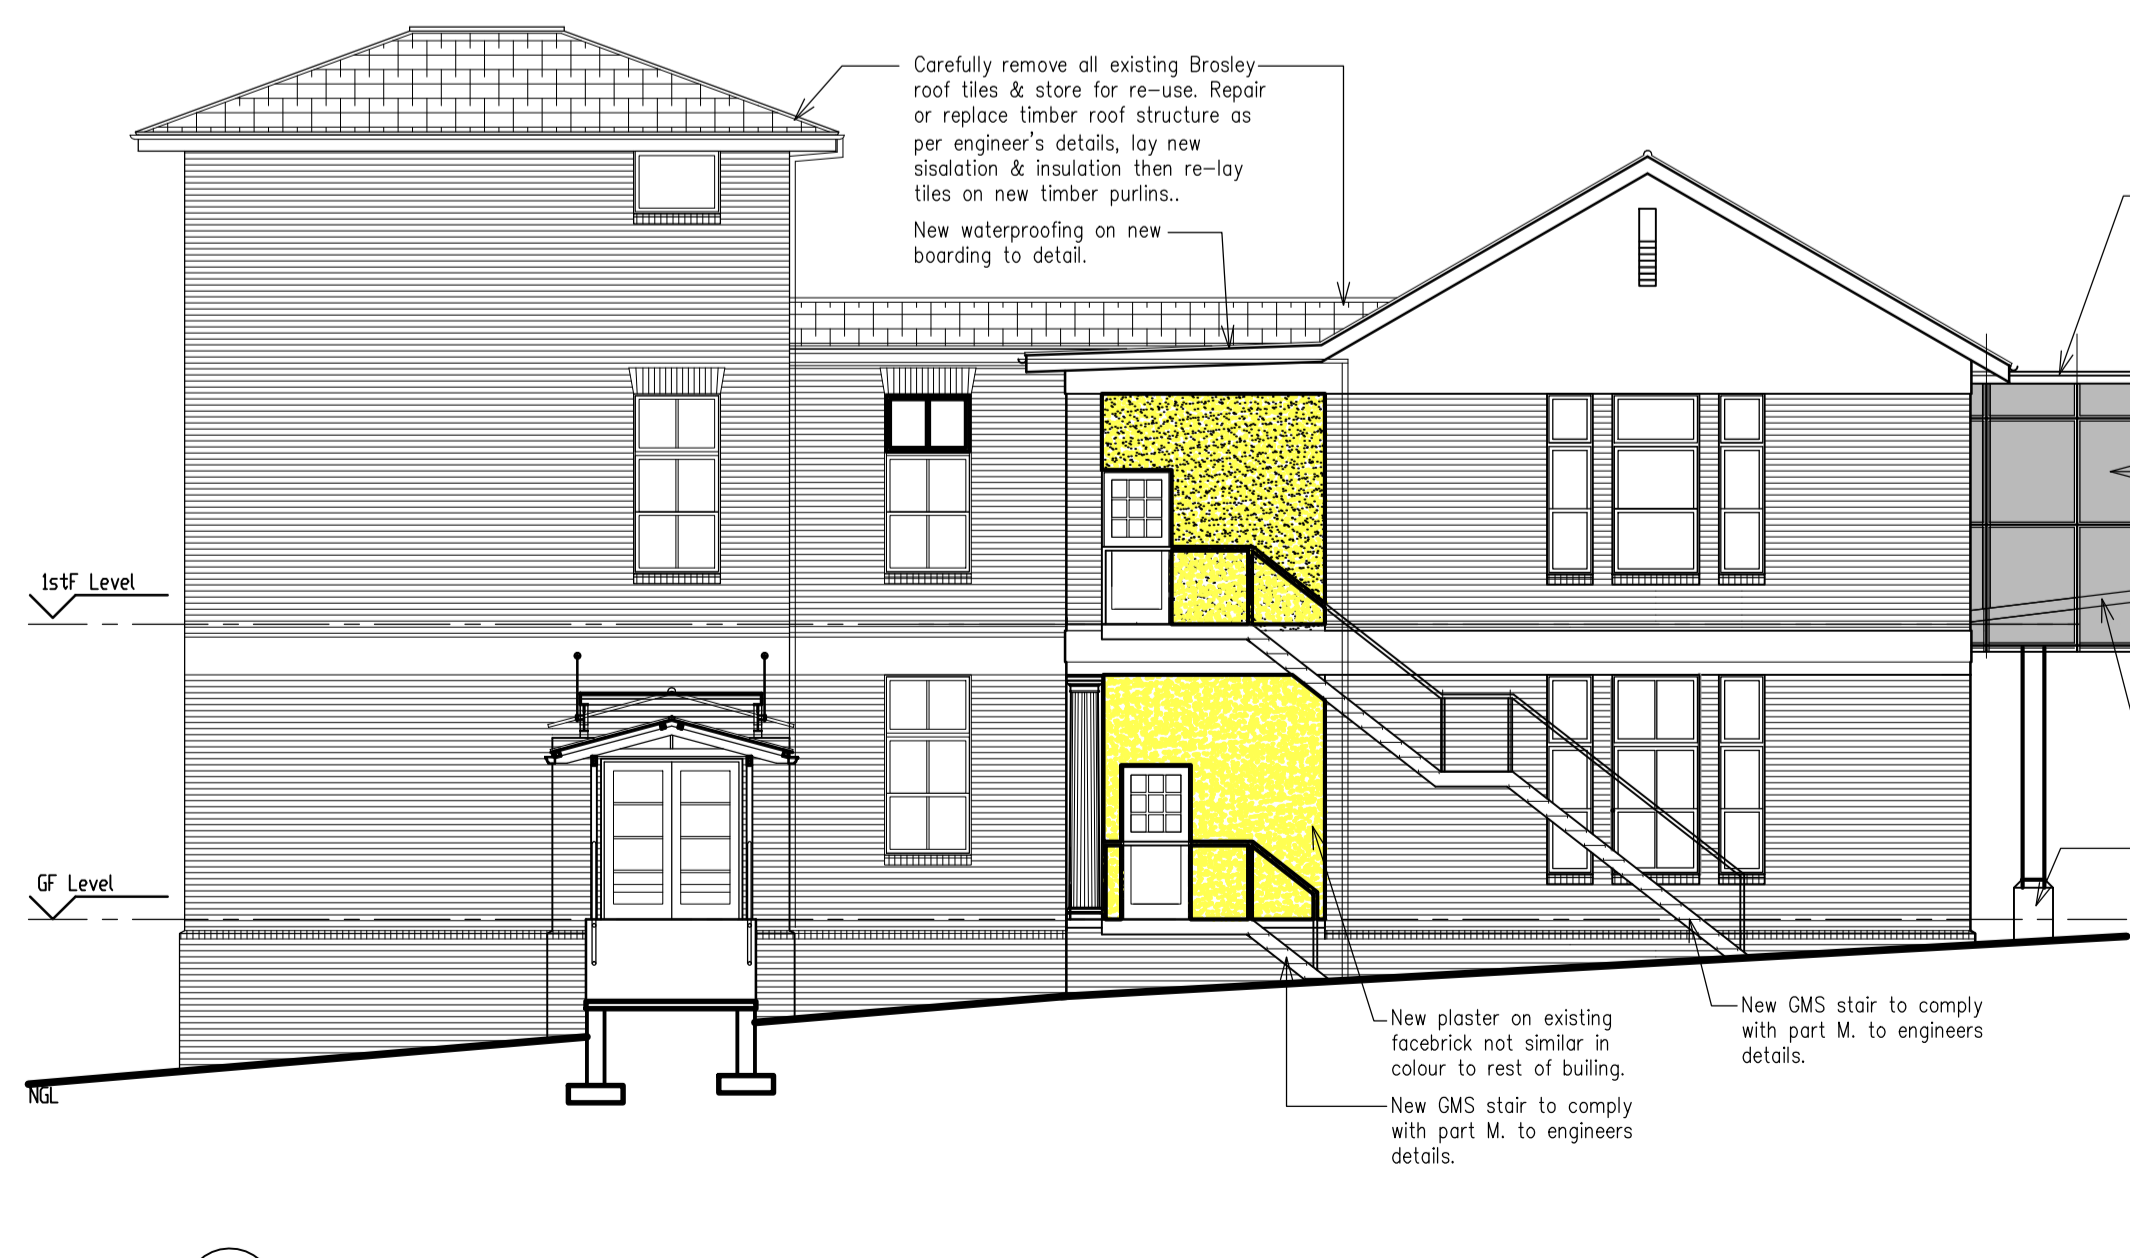

1 NORTH EAST ELEVATION

CLIENT: DATE:
 ARCHITECT: DATE:

Revisions			
Date	Rev. by	Description	Revision

CLIENT
DEPARTMENT of ARTS & CULTURE

PROJECT:
 DEPARTMENT OF ARTS & CULTURE:
 REFURBISHMENT AND RECONFIGURATION
 OF EXISTING BLOCKS F&G TO
 CREATE NEW OFFICES
 ON REM OF ERF 120 AND ERF 868
 PIETERMARITZBURG

DRAWINGS:
**TENDER DRAWING:
 BLOCK F ELEVATIONS and SECTION**

DATE	SCALE	DRAWN	CHECKED
15.08.2013	1:100	NS	D.C.
PROJECT No.	DRAWING No.	REVISION	
247	247-T3-1	0	
DOW Drawing Number	REVISION		
N/A	N/A		