


3/100 NORTH EAST ELEVATION




4/100 NORTH WEST ELEVATION


Colour indicative of new sheeting: as per submission requirement. Actual roof colour is 'Terracotta'.

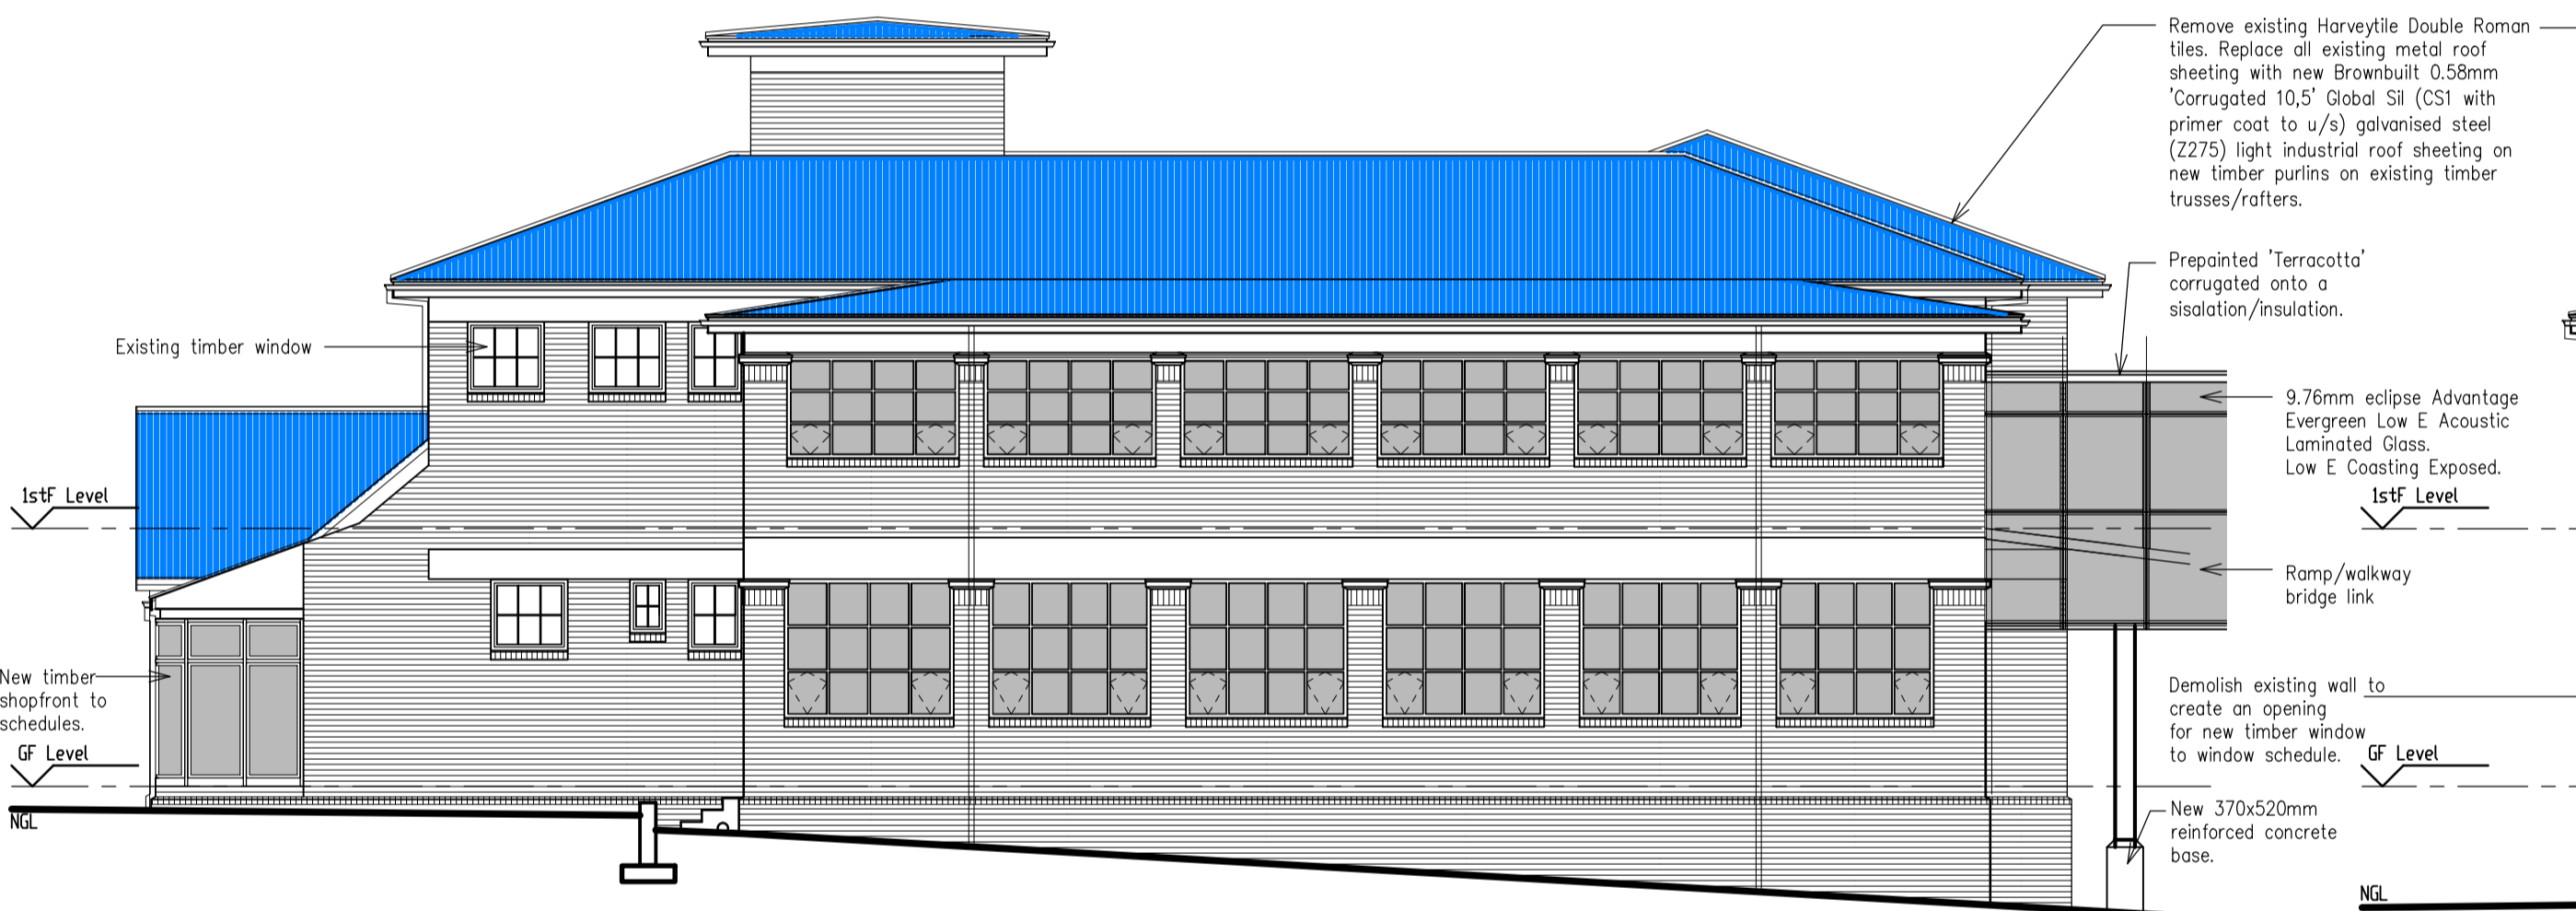

2/100 SOUTH WEST ELEVATION

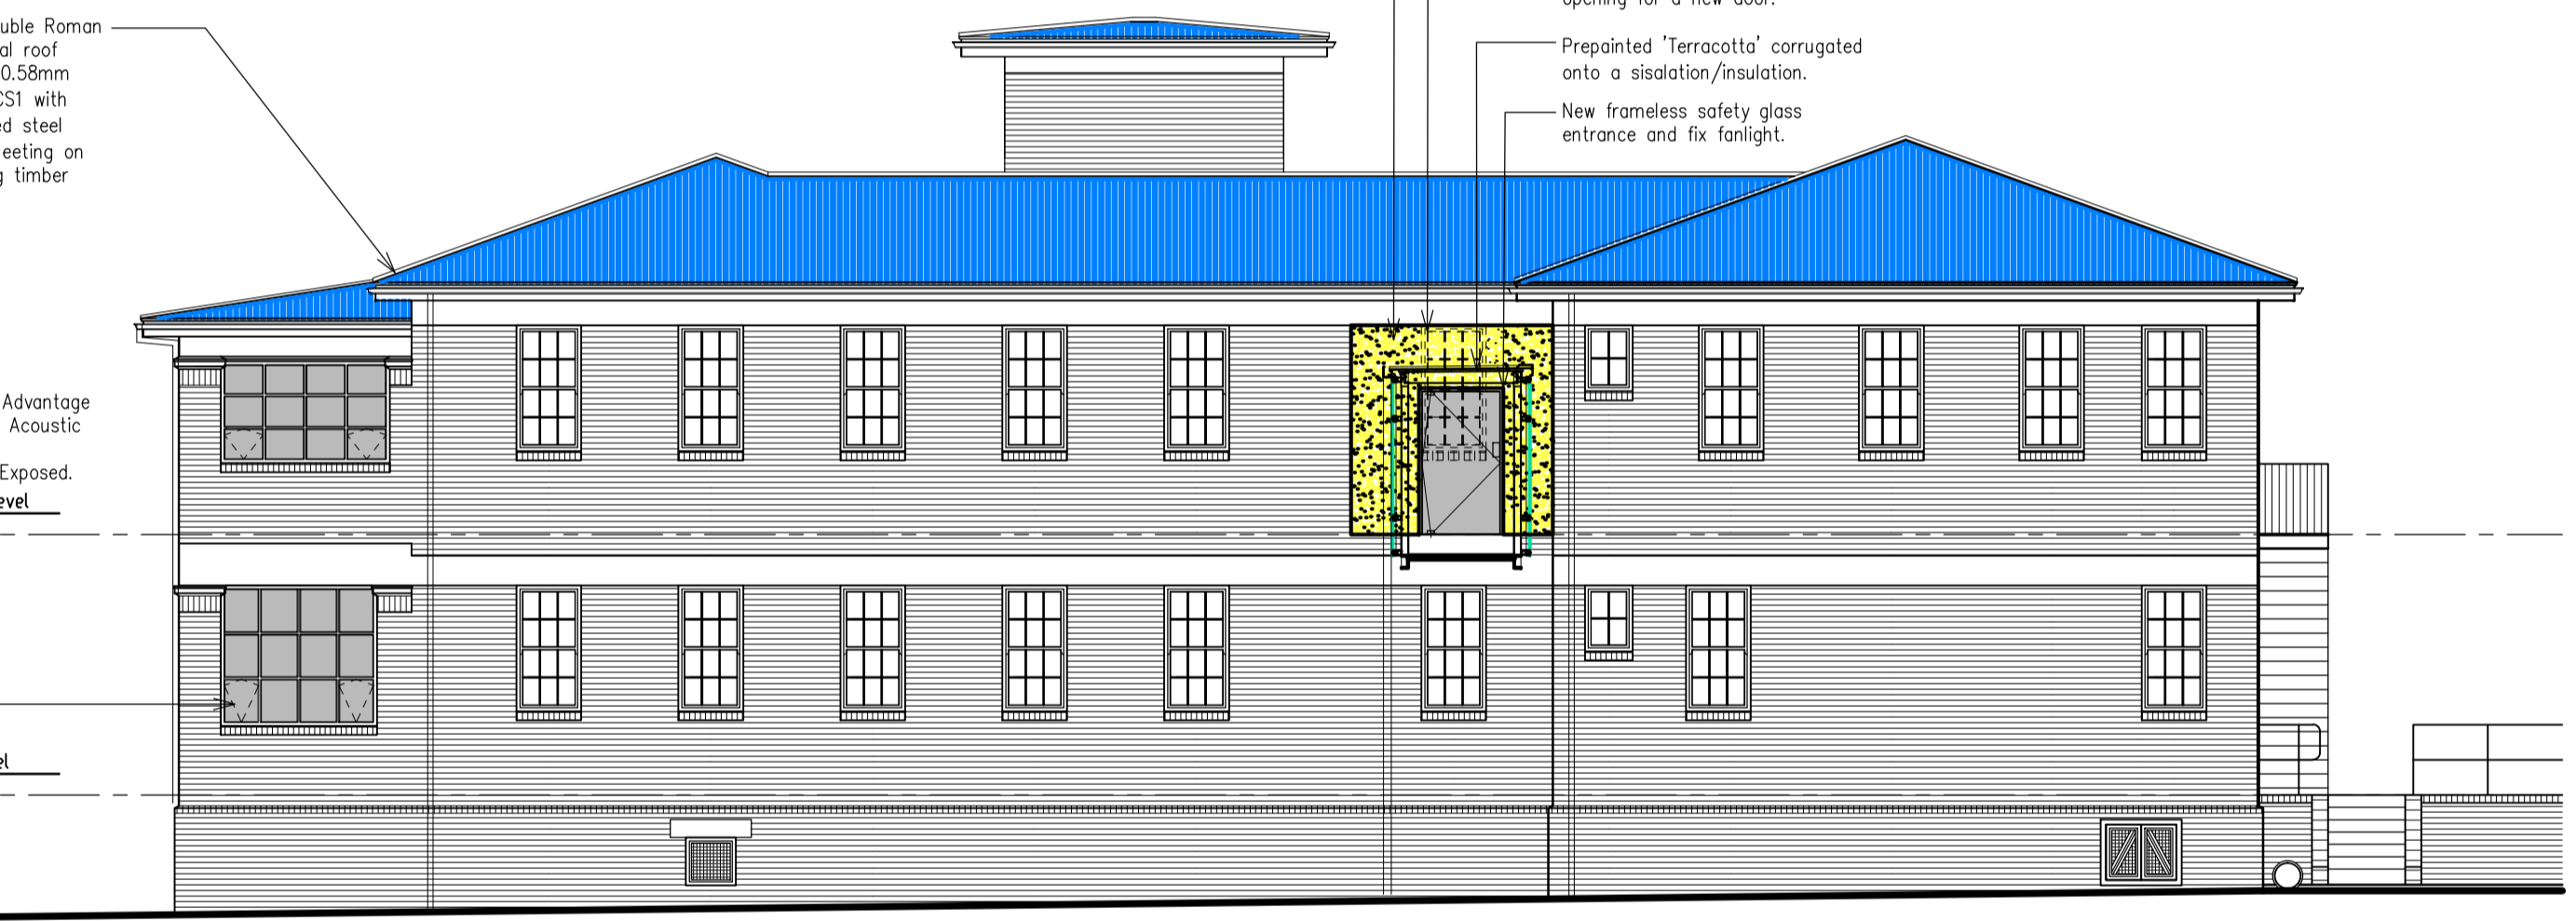

5/100 SOUTH EAST ELEVATION

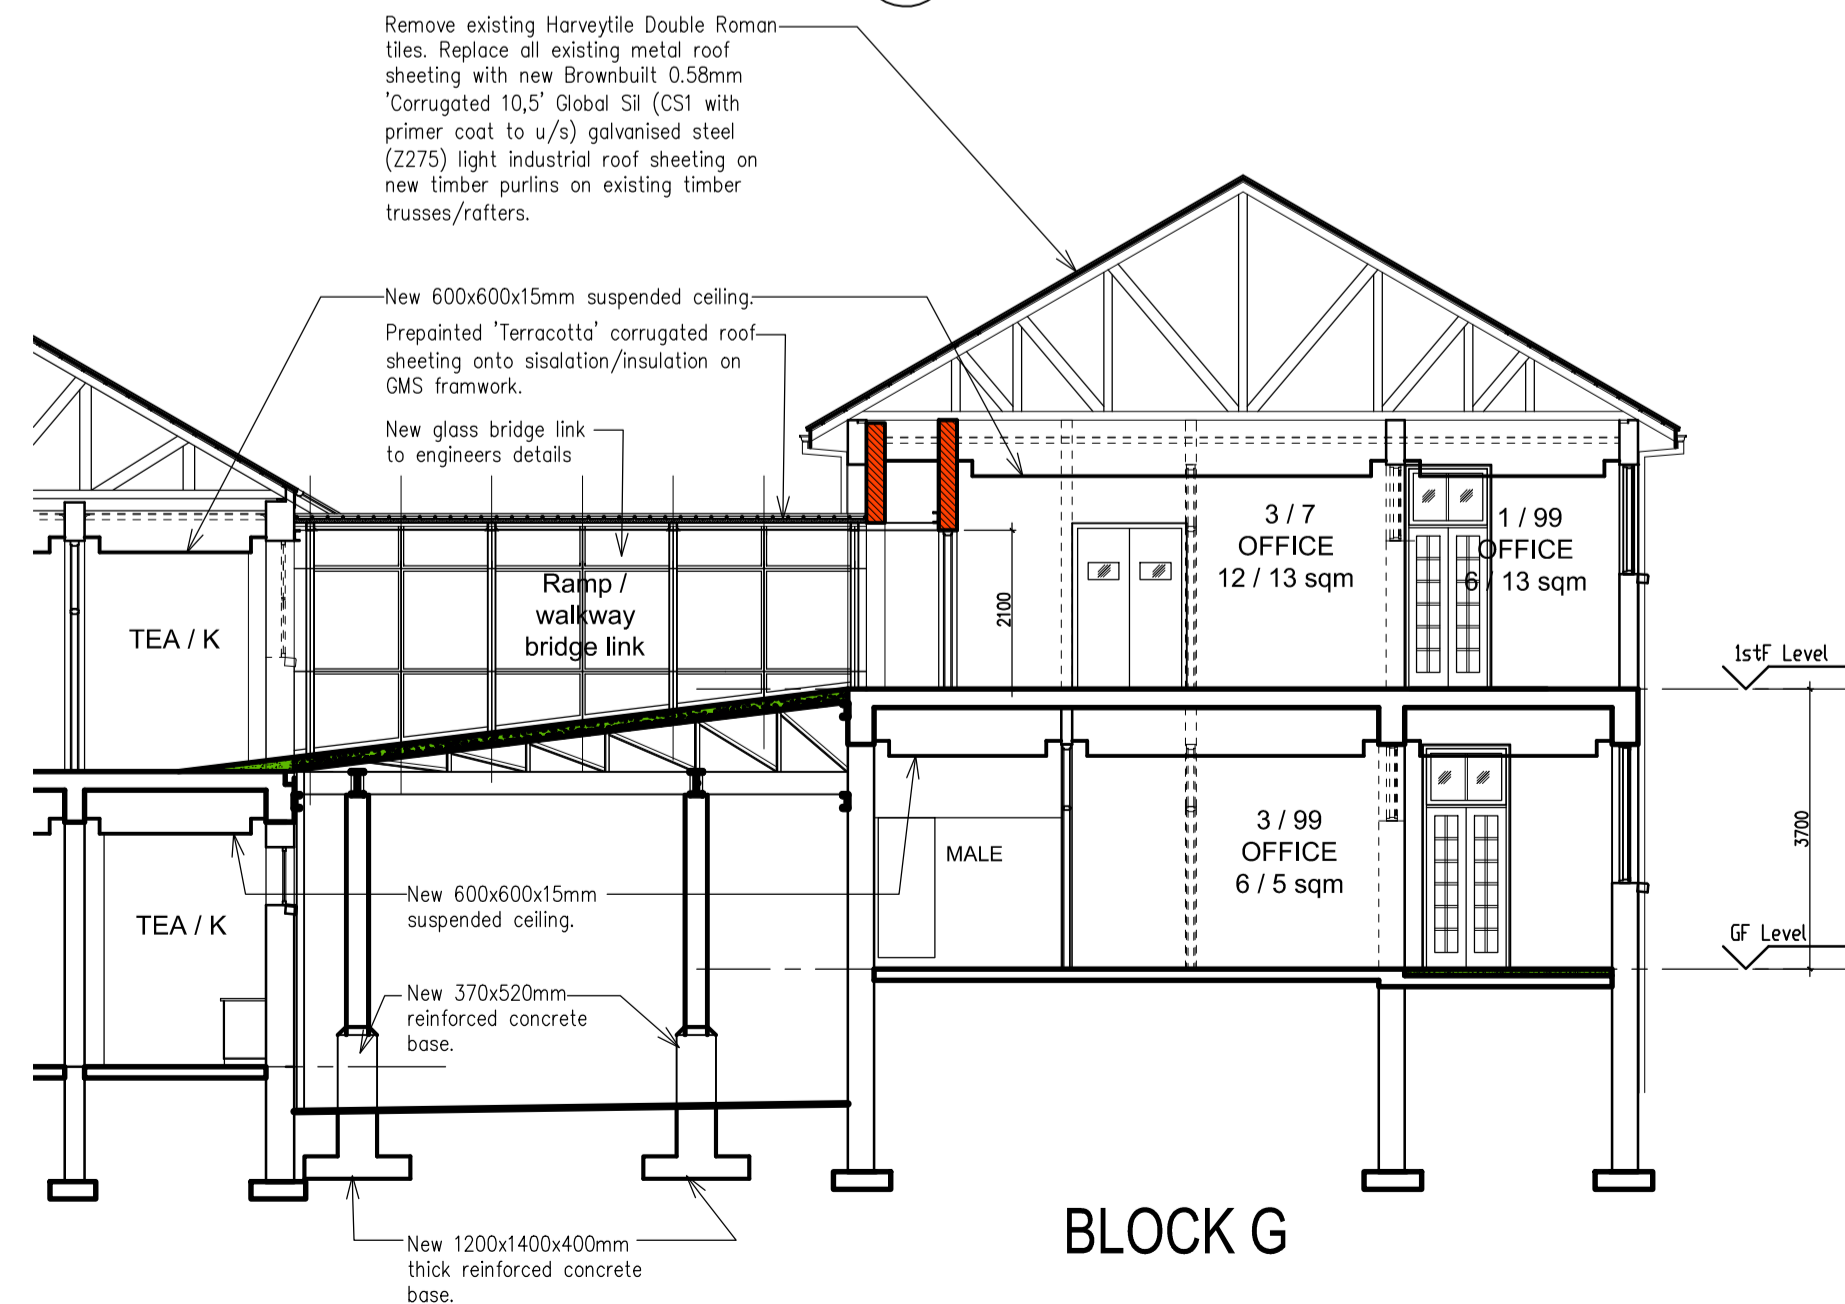

1/100 SECTION THRU' BRIDGE LINK

BLOCK G

CLIENT: DATE:

ARCHITECT: DATE:

Revisions			
Date	Rev. by	Description	Revision

CLIENT
**DEPARTMENT
of
ARTS & CULTURE**

PROJECT:
**DEPARTMENT OF ARTS & CULTURE:
REFURBISHMENT AND RECONFIGURATION
OF EXISTING BLOCKS F&G TO
CREATE NEW OFFICES
ON REM OF ERF 120 AND ERF 868
PIETERMARITZBURG**

DRAWINGS:
**TENDER DRAWING:
BLOCK G ELEVATIONS and SECTION**

DATE 15.08.2013	SCALE 1:100	DRAWN NS	CHECKED D.C.
--------------------	----------------	-------------	-----------------

PROJECT No. 247	DRAWING No. 247-T3-2	REVISION 0
--------------------	-------------------------	---------------

DOW Drawing Number N/A	REVISION N/A
---------------------------	-----------------