



0. SITE PLAN - ORIGINAL J.L. DUBE FAMILY HOME

LEGEND	
	Original J.L. Dube Family home
	Existing Rondavel
	Existing structure on site.
	Boundary line as per municipality.
	Cadastrals as supplied by Municipality.
	Cadastrals as supplied by Land Surveyor.


NOTES:	
ALL SPECIFICATIONS TO BE CHECKED WITH ARCHITECTS OR PRIMI PIATTI REPRESENTATIVE ON SITE.	
ALL LIGHT FITTINGS TO BE SPECIFIED BY PRIMI PIATTI REPRESENTATIVE AND BE FITTED BY LIGHT SPECIALIST.	
KITCHEN EQUIPMENT TO BE SPECIFIED BY KITCHEN SPECIALIST.	
GATE SPECIFICATION	
ITEM	DESCRIPTION
GATE POST	76x76x3mm SQUARE TUBE
GATE FRAME	76x76x3mm SQUARE TUBE
GATE PORTAL	76x76x3mm SQUARE TUBE
LOCKING DEVICE	30mm x 5mm FLAT BAR WITH Ø14mm HOLE TO ACCOMMODATE PAD LOCK.
GATE GUIDE	50x5mm FLAT BAR
GATE WHEEL	Ø20mm GATE WHEEL
GATE RAIL	Ø16mm ROUND BAR, FIXED TO 100x50mm CHANNEL, WITH FISH TAILS.
BASE PIN	50x50x5mm ANGLE IRON
TOPPING	COCHRANE CASTLE SPIKE: 2mm THICK TOUCHED STEEL, 100mm HIGH COATING: HOT DIP GALVANIZED.
QTY	1
WIRE Ø	Ø3mm
COATING	HOT DIP GALV. THEN MFB.
MESH TYPE	CLEAR VU
MESH SIZE	1848mm HIGH x 1732mm WIDE
MESH QTY	3

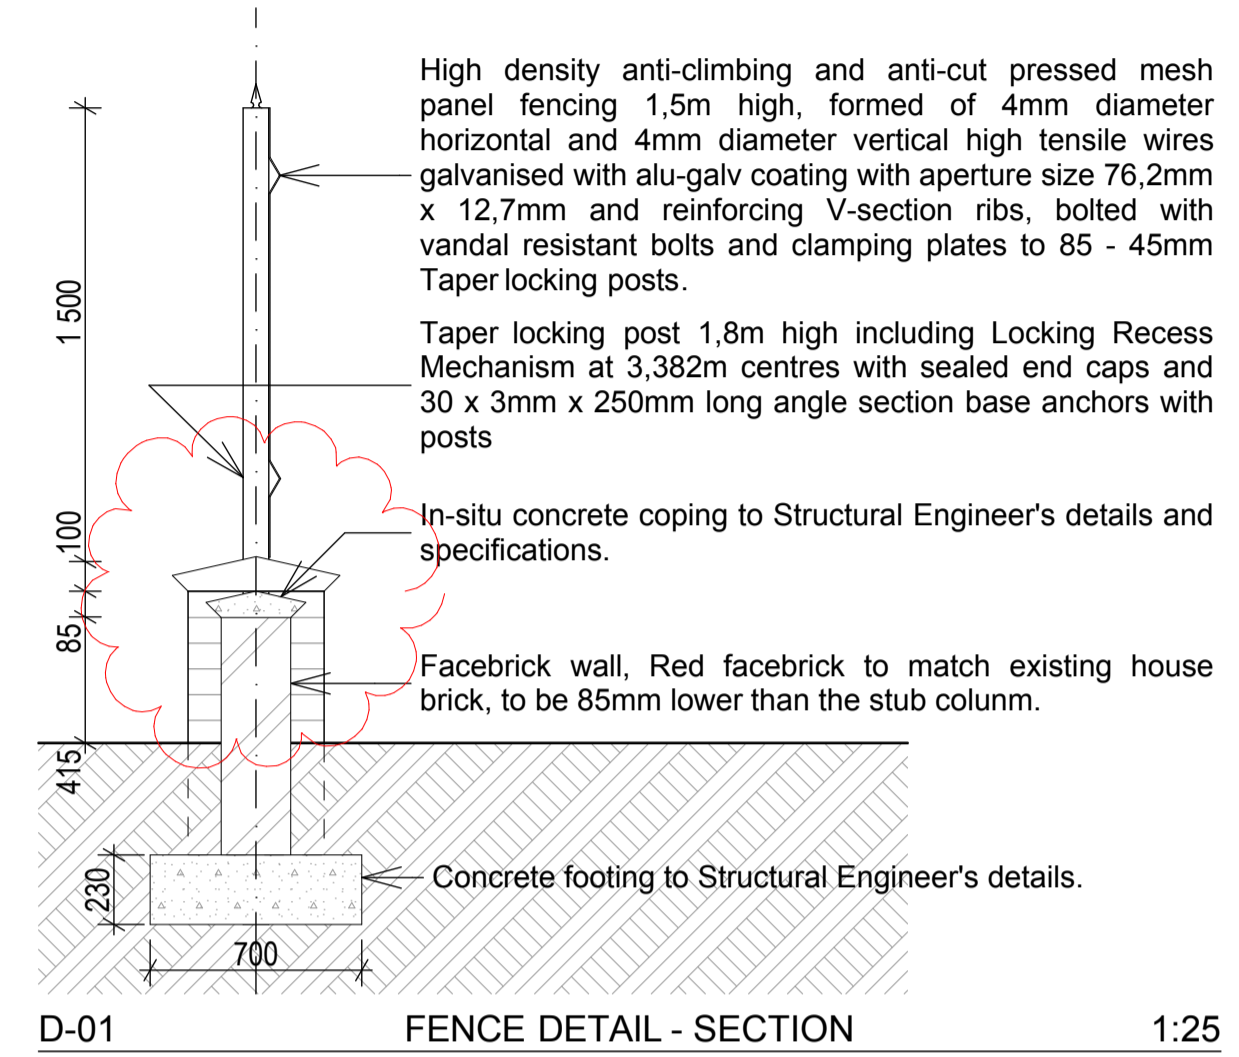


D-01 FENCE DETAIL - SECTION 1:25

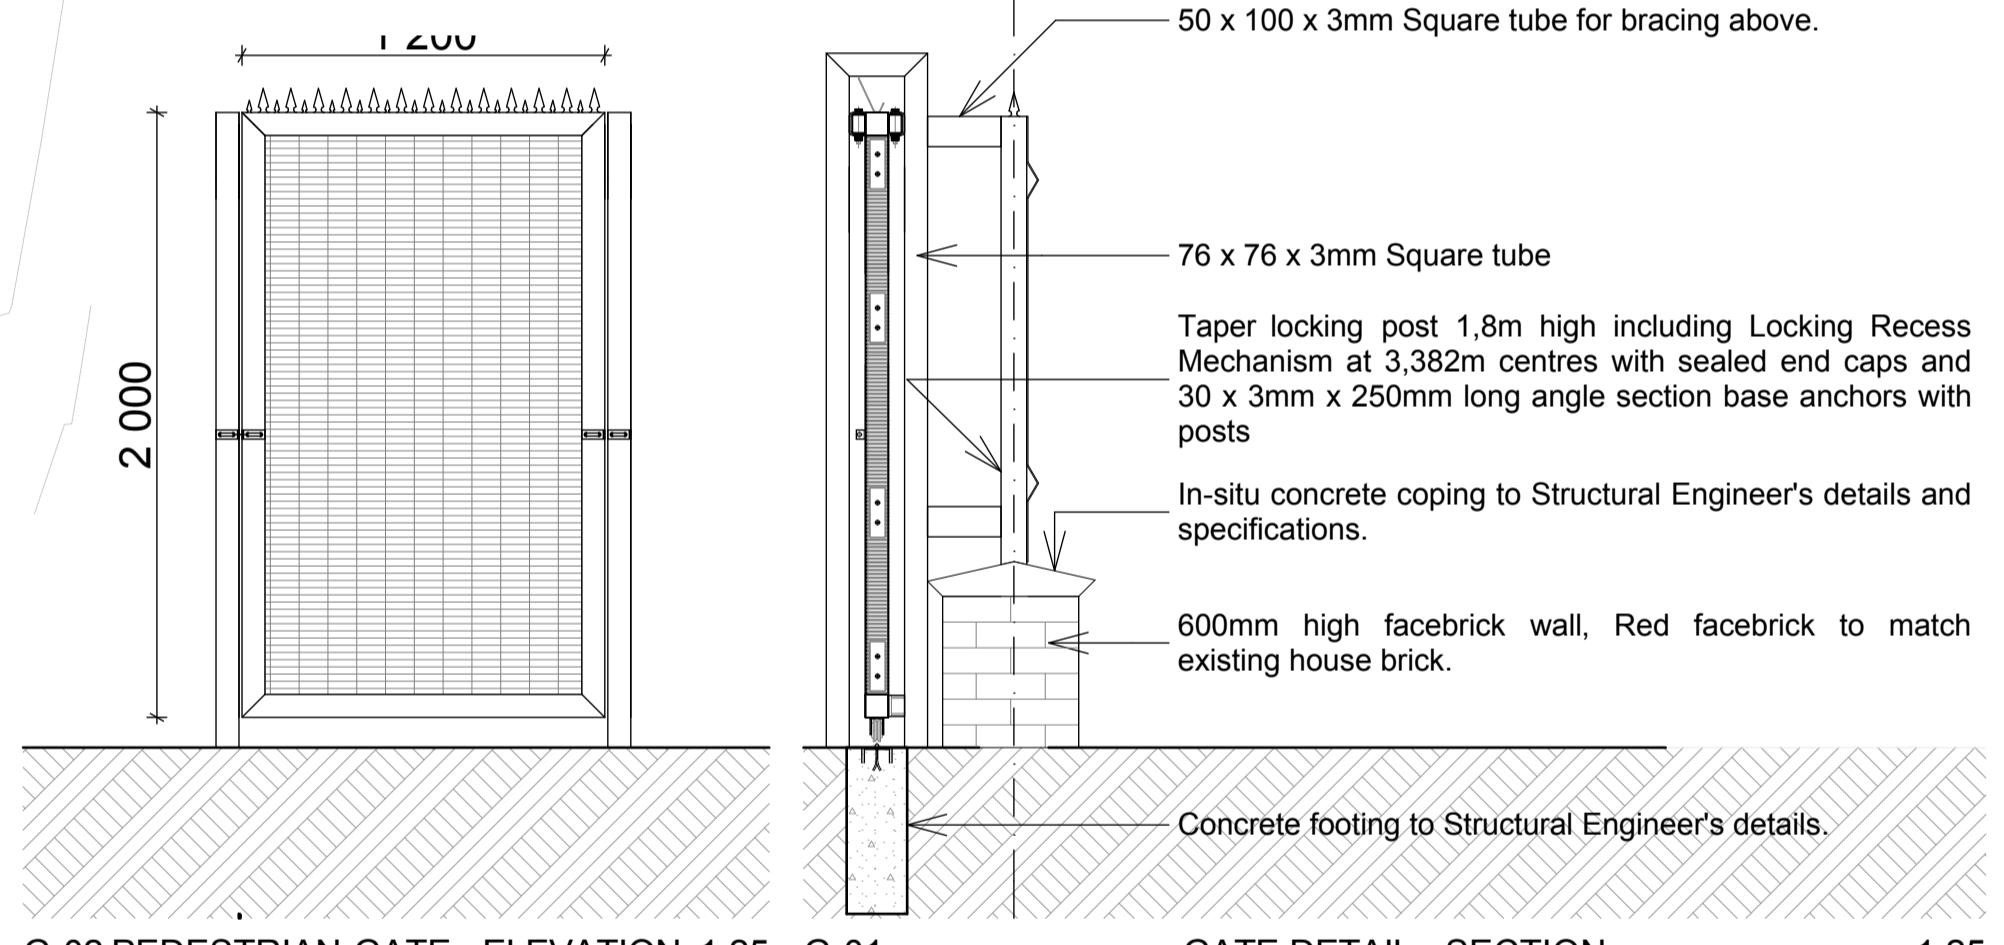


G-01 GATE DETAIL - SECTION 1:25

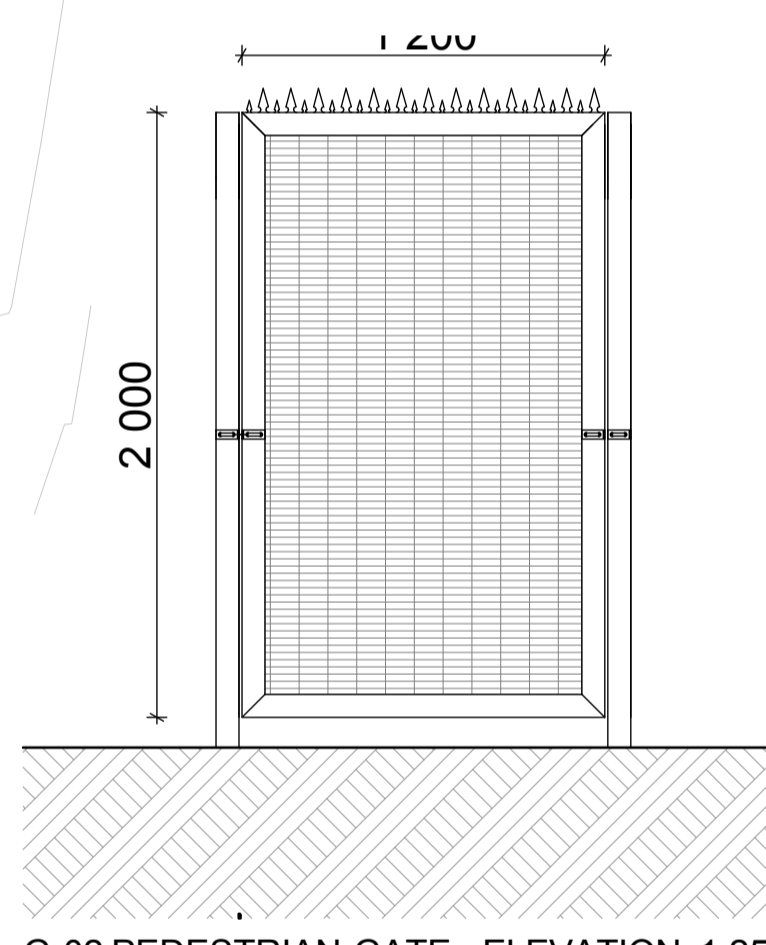


1:200 G-02 PEDESTRIAN GATE - ELEVATION 1:25

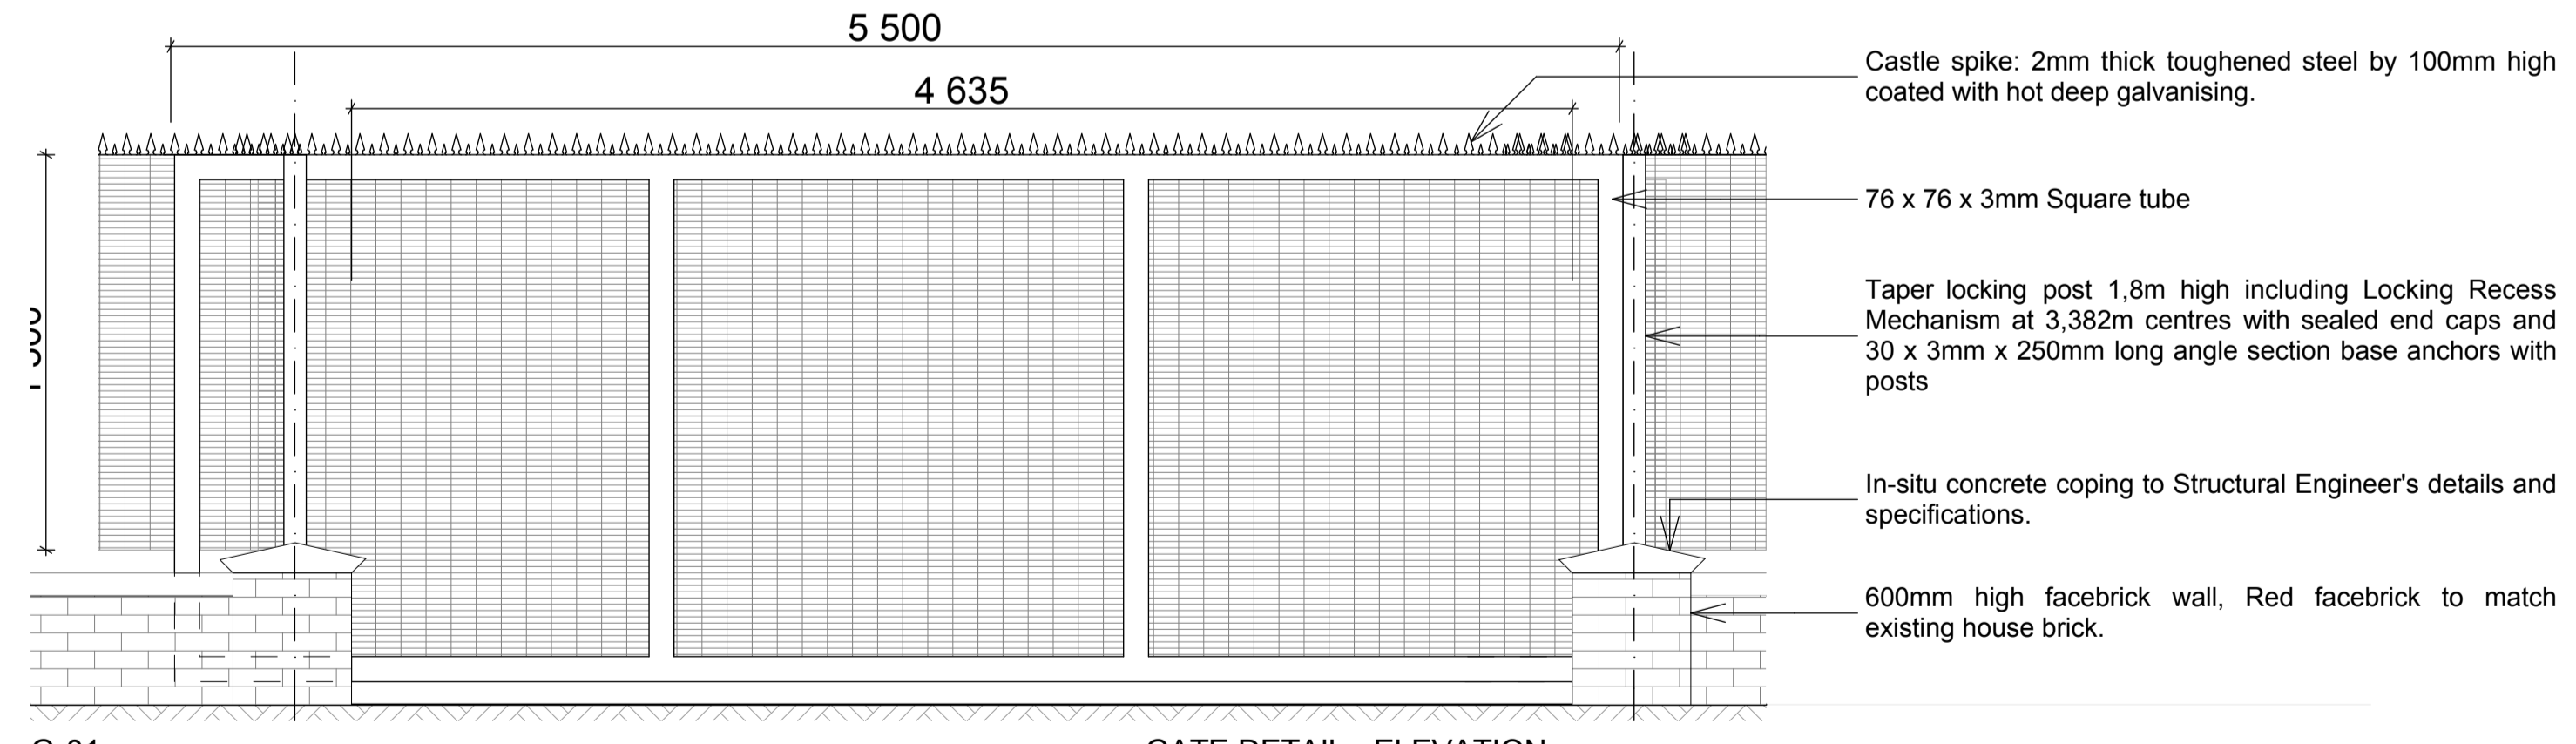


G-01 GATE DETAIL - ELEVATION 1:25

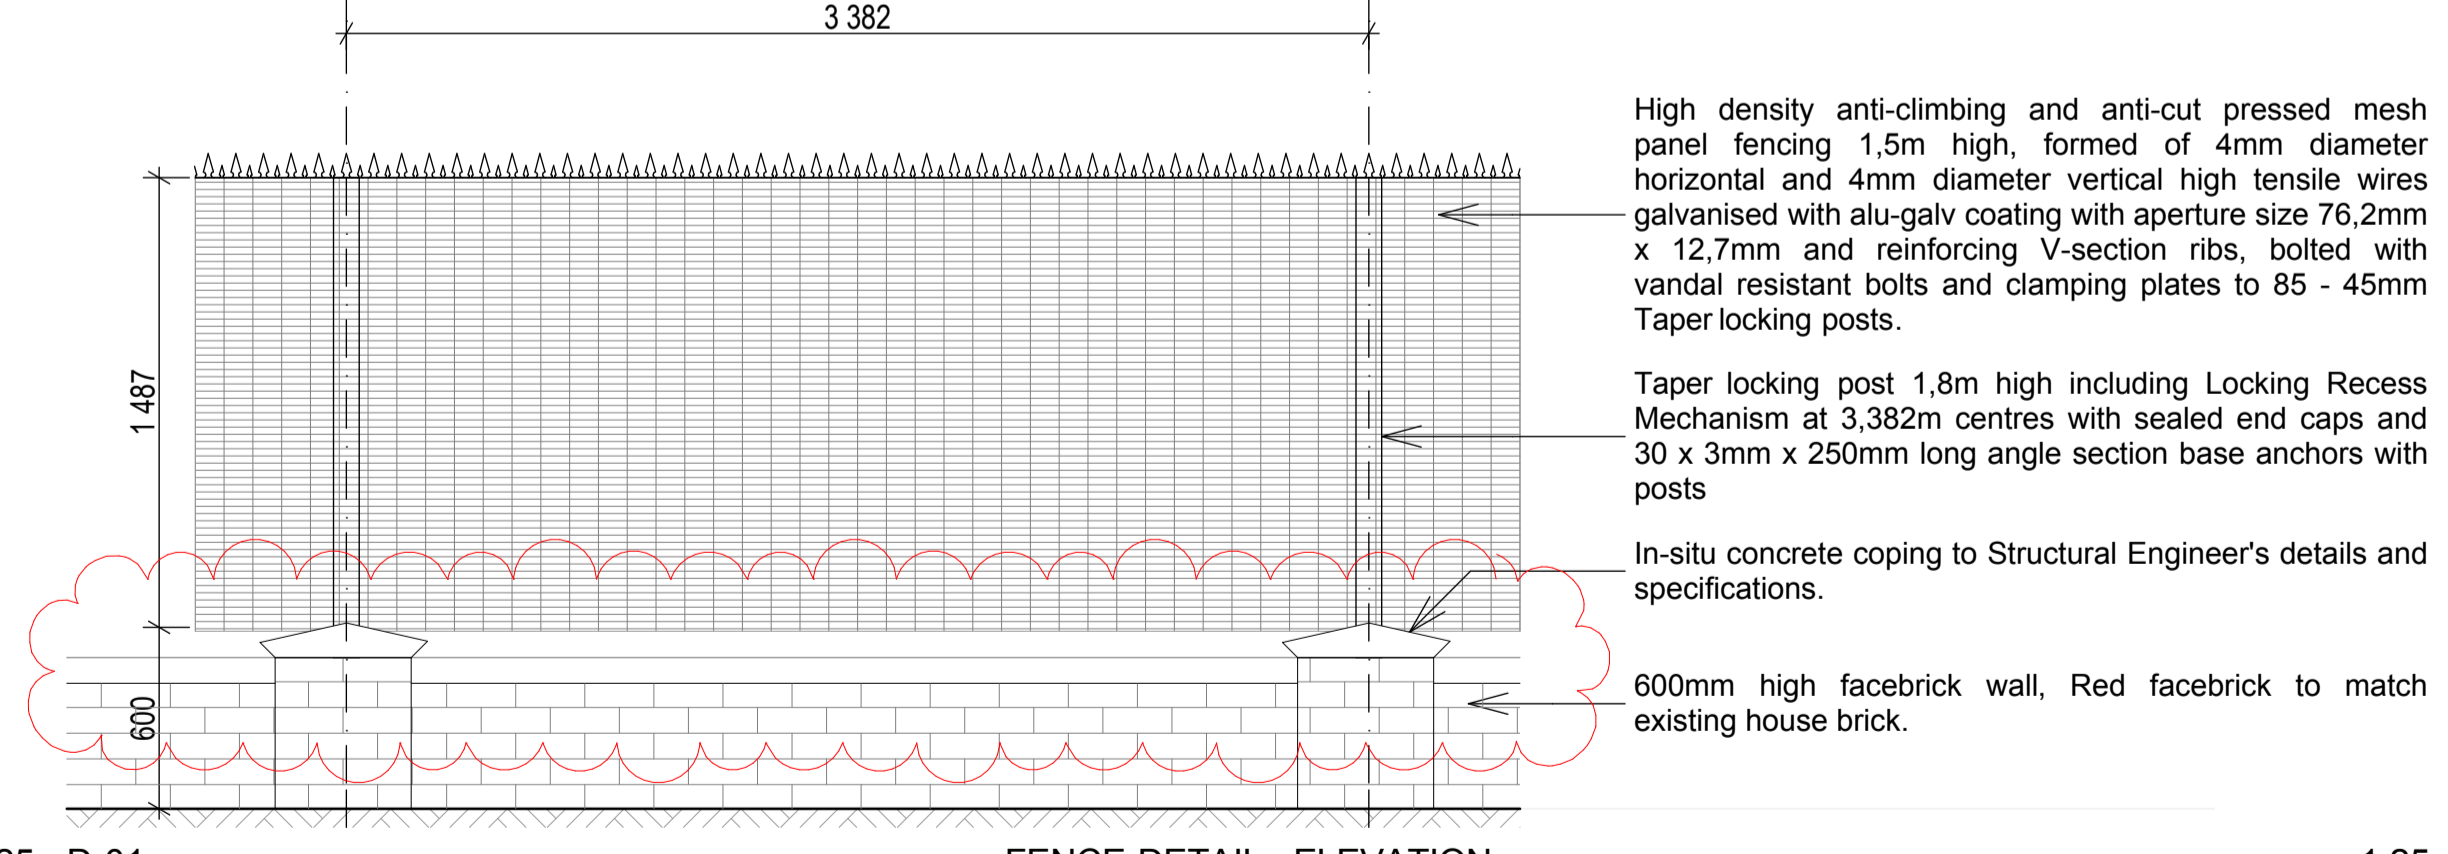

1:25 D-01 FENCE DETAIL - ELEVATION 1:25

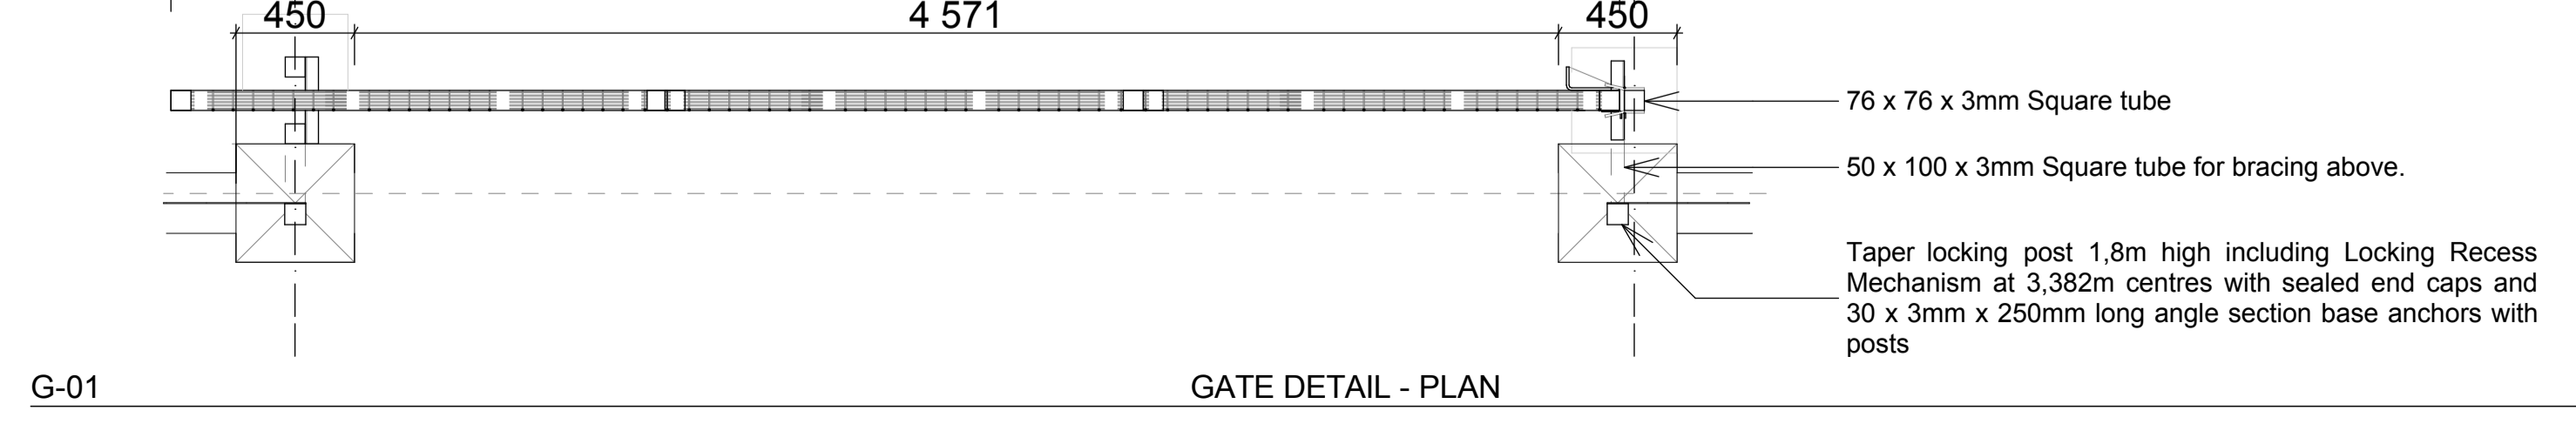

G-01 GATE DETAIL - PLAN 1:25

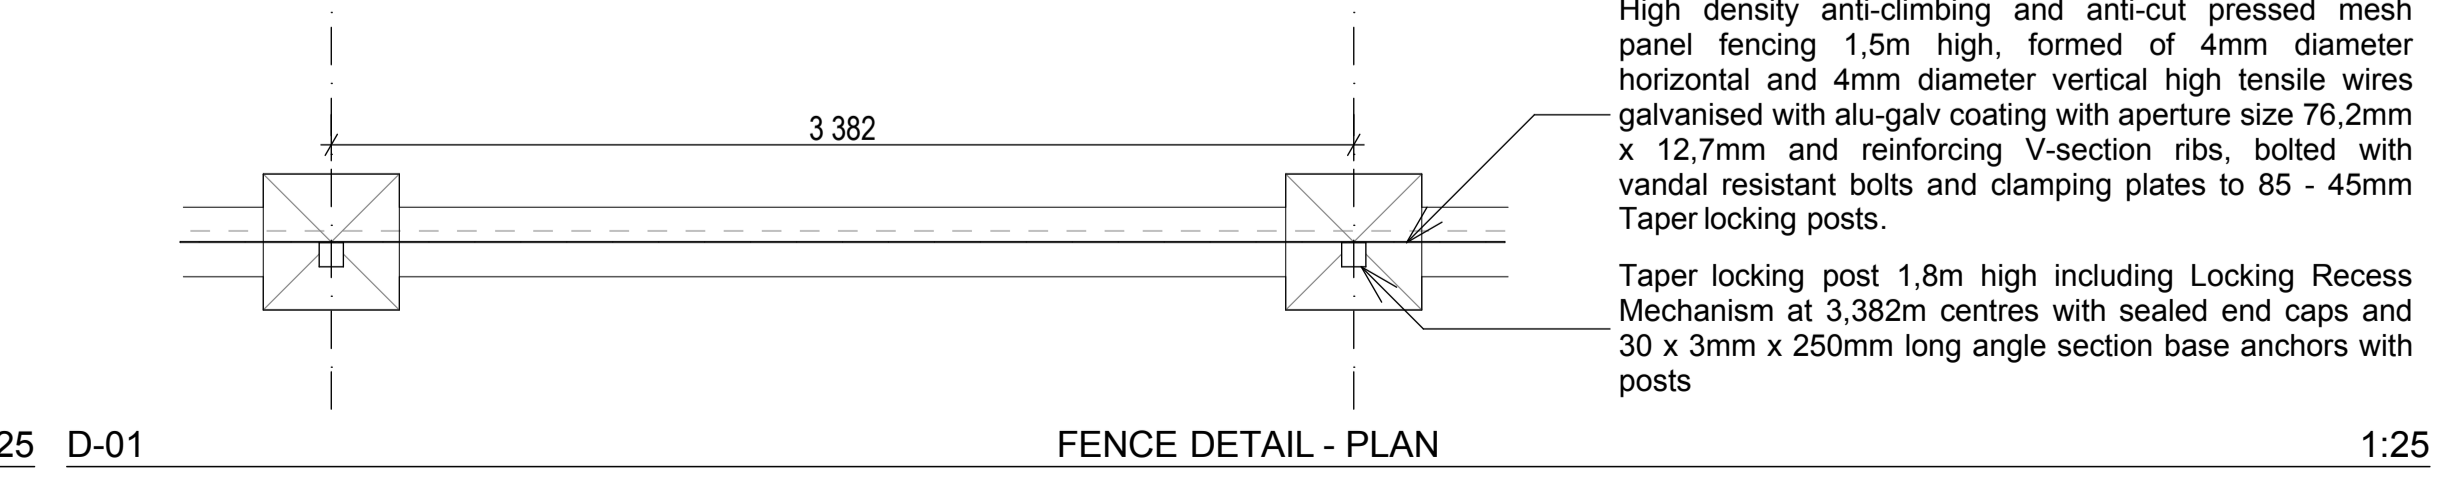

1:25 D-01 FENCE DETAIL - PLAN 1:25

REVISIONS:		
No	Date	Description
1	18/09/2012	- Sports pavilion repositioned.
2	05/11/2012	- Proposed building omitted.
3	14/02/2013	- Existing vehicular access on site shown and Gate details shown. - Parking omitted.
4	26/03/2013	- Low wall has been corrected to one brick-course lower than the coping on the stub column.

Architect : .....  
 SACAP REG NO : .....  
 Client : .....

**IDC Architects**  
 East London • Port Elizabeth • Cape Town

IDC House  
 15 Belgrave Road  
 Belgravia  
 East London  
 5201

Tel : 043 743 0522  
 Fax : 043 743 0534  
 E-mail : info@idcarch.co.za  
 E-mail : idcarch@web.co.za

Client : **arts and culture**  
 Department:  
 Arts and Culture  
 REPUBLIC OF SOUTH AFRICA

Implimenting Agent:  
  
 Independent development trust

Project title : **JL DUBE HERITAGE**

Building : **SITE PLAN**

Dwg title : **SITE PLAN - ORIGINAL J.L. DUBE FAMILY HOME, FENCE DETAIL - ELEVATION, GATE DETAIL - ELEVATION, GATE DETAIL - PLAN, FENCE DETAIL - PLAN, GATE DETAIL - SECTION, PEDESTRIAN GATE - ELEVATION**

Dwg purpose : CONSTRUCTION DWG		
Checked :	Drawn :	Scale :
B. Ilori	P.MYBURGH	1:200, 1:25, 1:52, 30
Rev. no.	Date	Paper size
4	26 March 2013	A1
Project no.	DBN/JLDH/	
Dwg. no.	DBN/JLDH/1001-WD	