




1 SOUTH ELEVATION 1:100

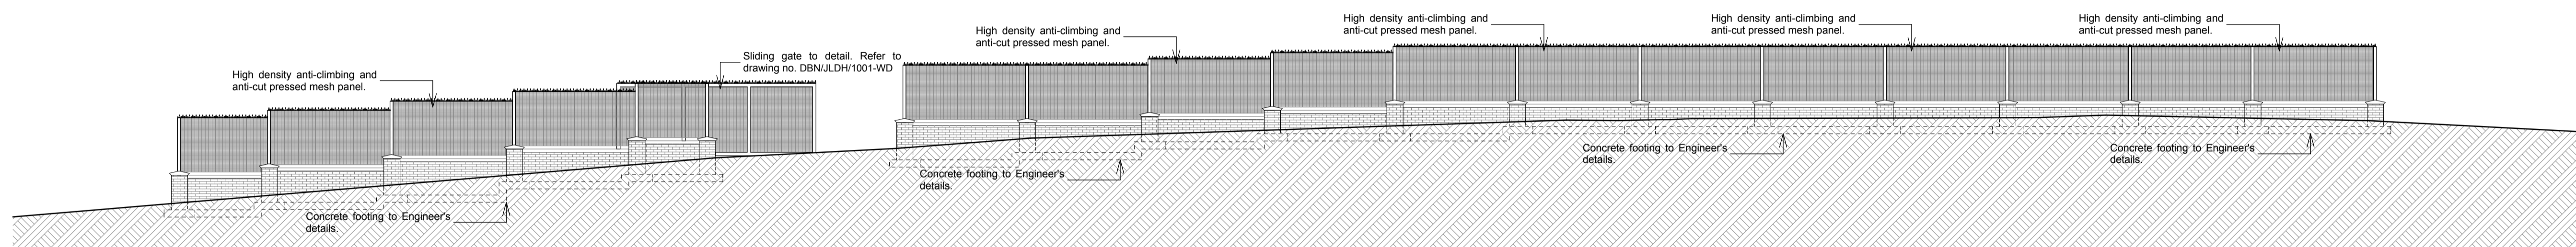

3 EAST ELEVATION 1:100

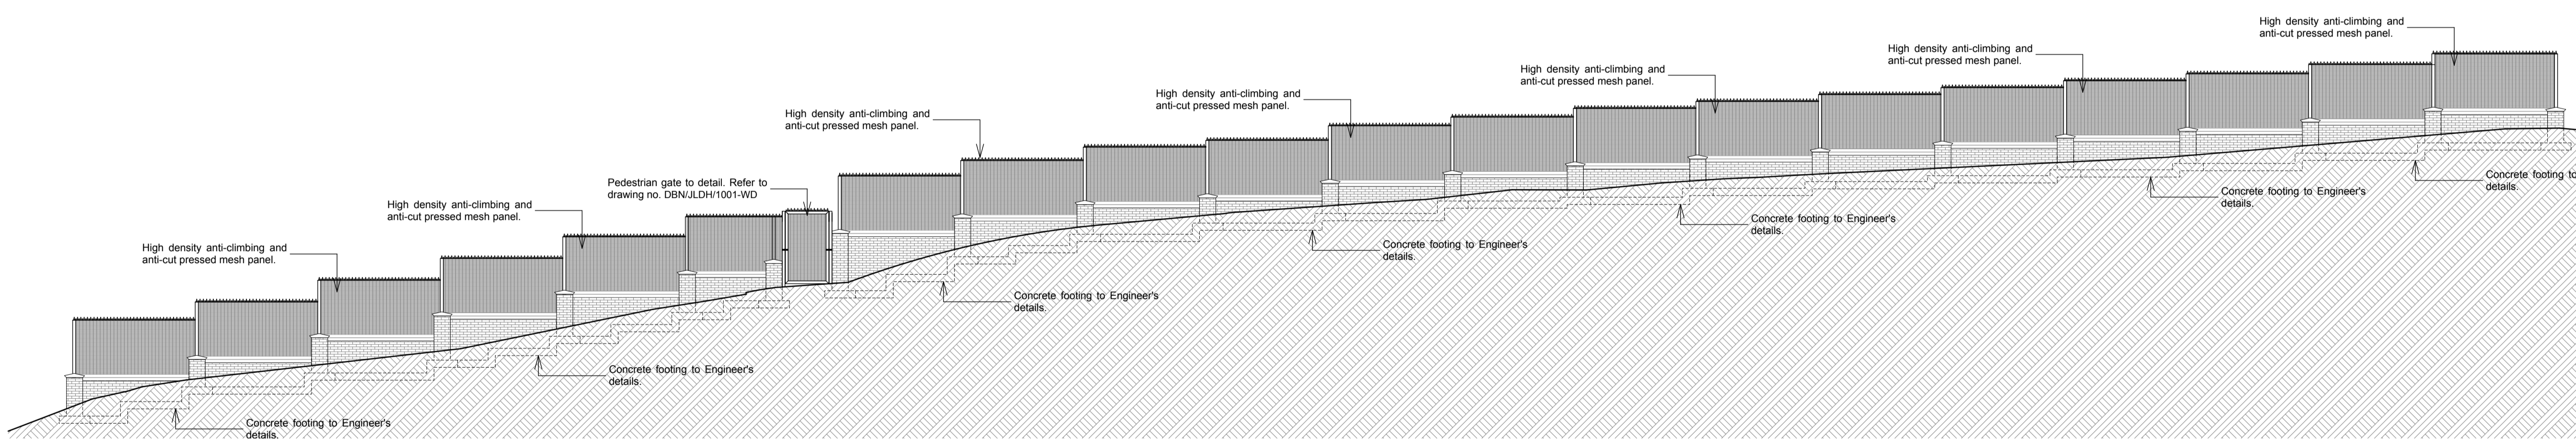

4 NORTH ELEVATION 1:100

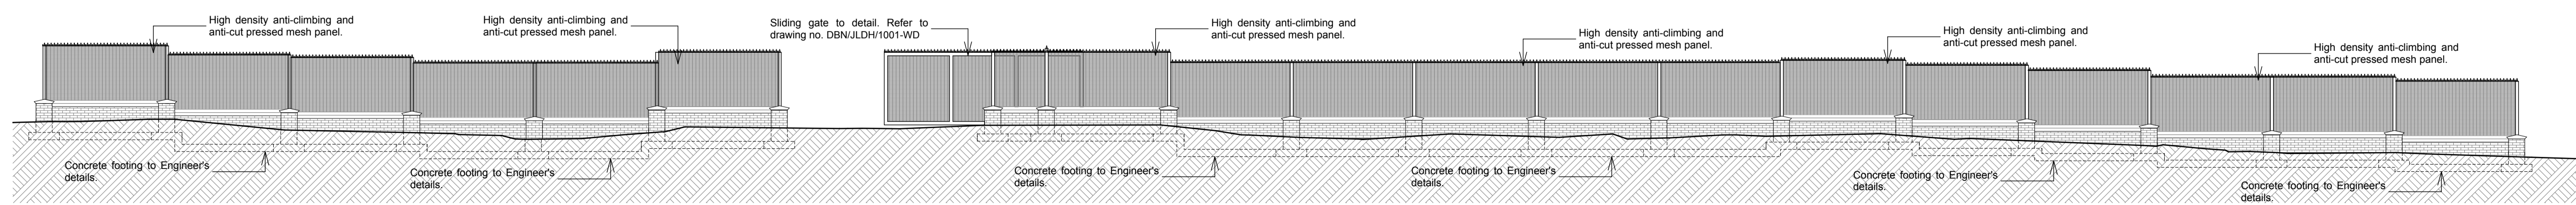

2 WEST ELEVATION 1:100

THIS DRAWING SHOULD BE READ IN CONJUNCTION WITH DRAWING NO. DBN/JLDH/1001-WD

**NOTES:**

ALL SPECIFICATIONS TO BE CHECKED WITH ARCHITECTS OR PRIMI PIATTI REPRESENTATIVE ON SITE.  
ALL LIGHT FITTINGS TO BE SPECIFIED BY PRIMI PIATTI REPRESENTATIVE AND BE FITTED BY LIGHT SPECIALIST.  
KITCHEN EQUIPMENT TO BE SPECIFIED BY KITCHEN SPECIALIST.

**REVISIONS:**

No	Date	Description
1	26/03/2013	- Low wall has been corrected to one brick-course lower than the coping on the stub column.

Architect : .....

SACAP REG NO : .....

Client : .....

**IDC Architects**  
East London • Port Elizabeth • Cape Town

IDC House  
15 Belgrave Road  
Belgravia  
East London  
5201

Tel : 043 743 0522  
Fax : 043 743 0534  
E-mail : info@idcarch.co.za  
          : idcarch@web.co.za

Client : **arts and culture**  
Department:  
Arts and Culture  
REPUBLIC OF SOUTH AFRICA

Implementing Agent:

**idt**  
Independent Development Trust

Project title : **JL DUBE HERITAGE**

Building : **SITE PLAN**

Dwg title : **SOUTH ELEVATION, WEST ELEVATION, EAST ELEVATION, NORTH ELEVATION**

Dwg purpose : **CONSTRUCTION DWG**

Checked :	Drawn :	Scale :
B. Ilori	P.MYBURGH	1:100
Rev. no.	Date	Paper size
1	26 March 2013	A1

Project no. **DBN/JLDH/**

Dwg. no. **DBN/JLDH/1002-WD**