


SECTIONAL NORTH ELEVATION
Scale 1:100

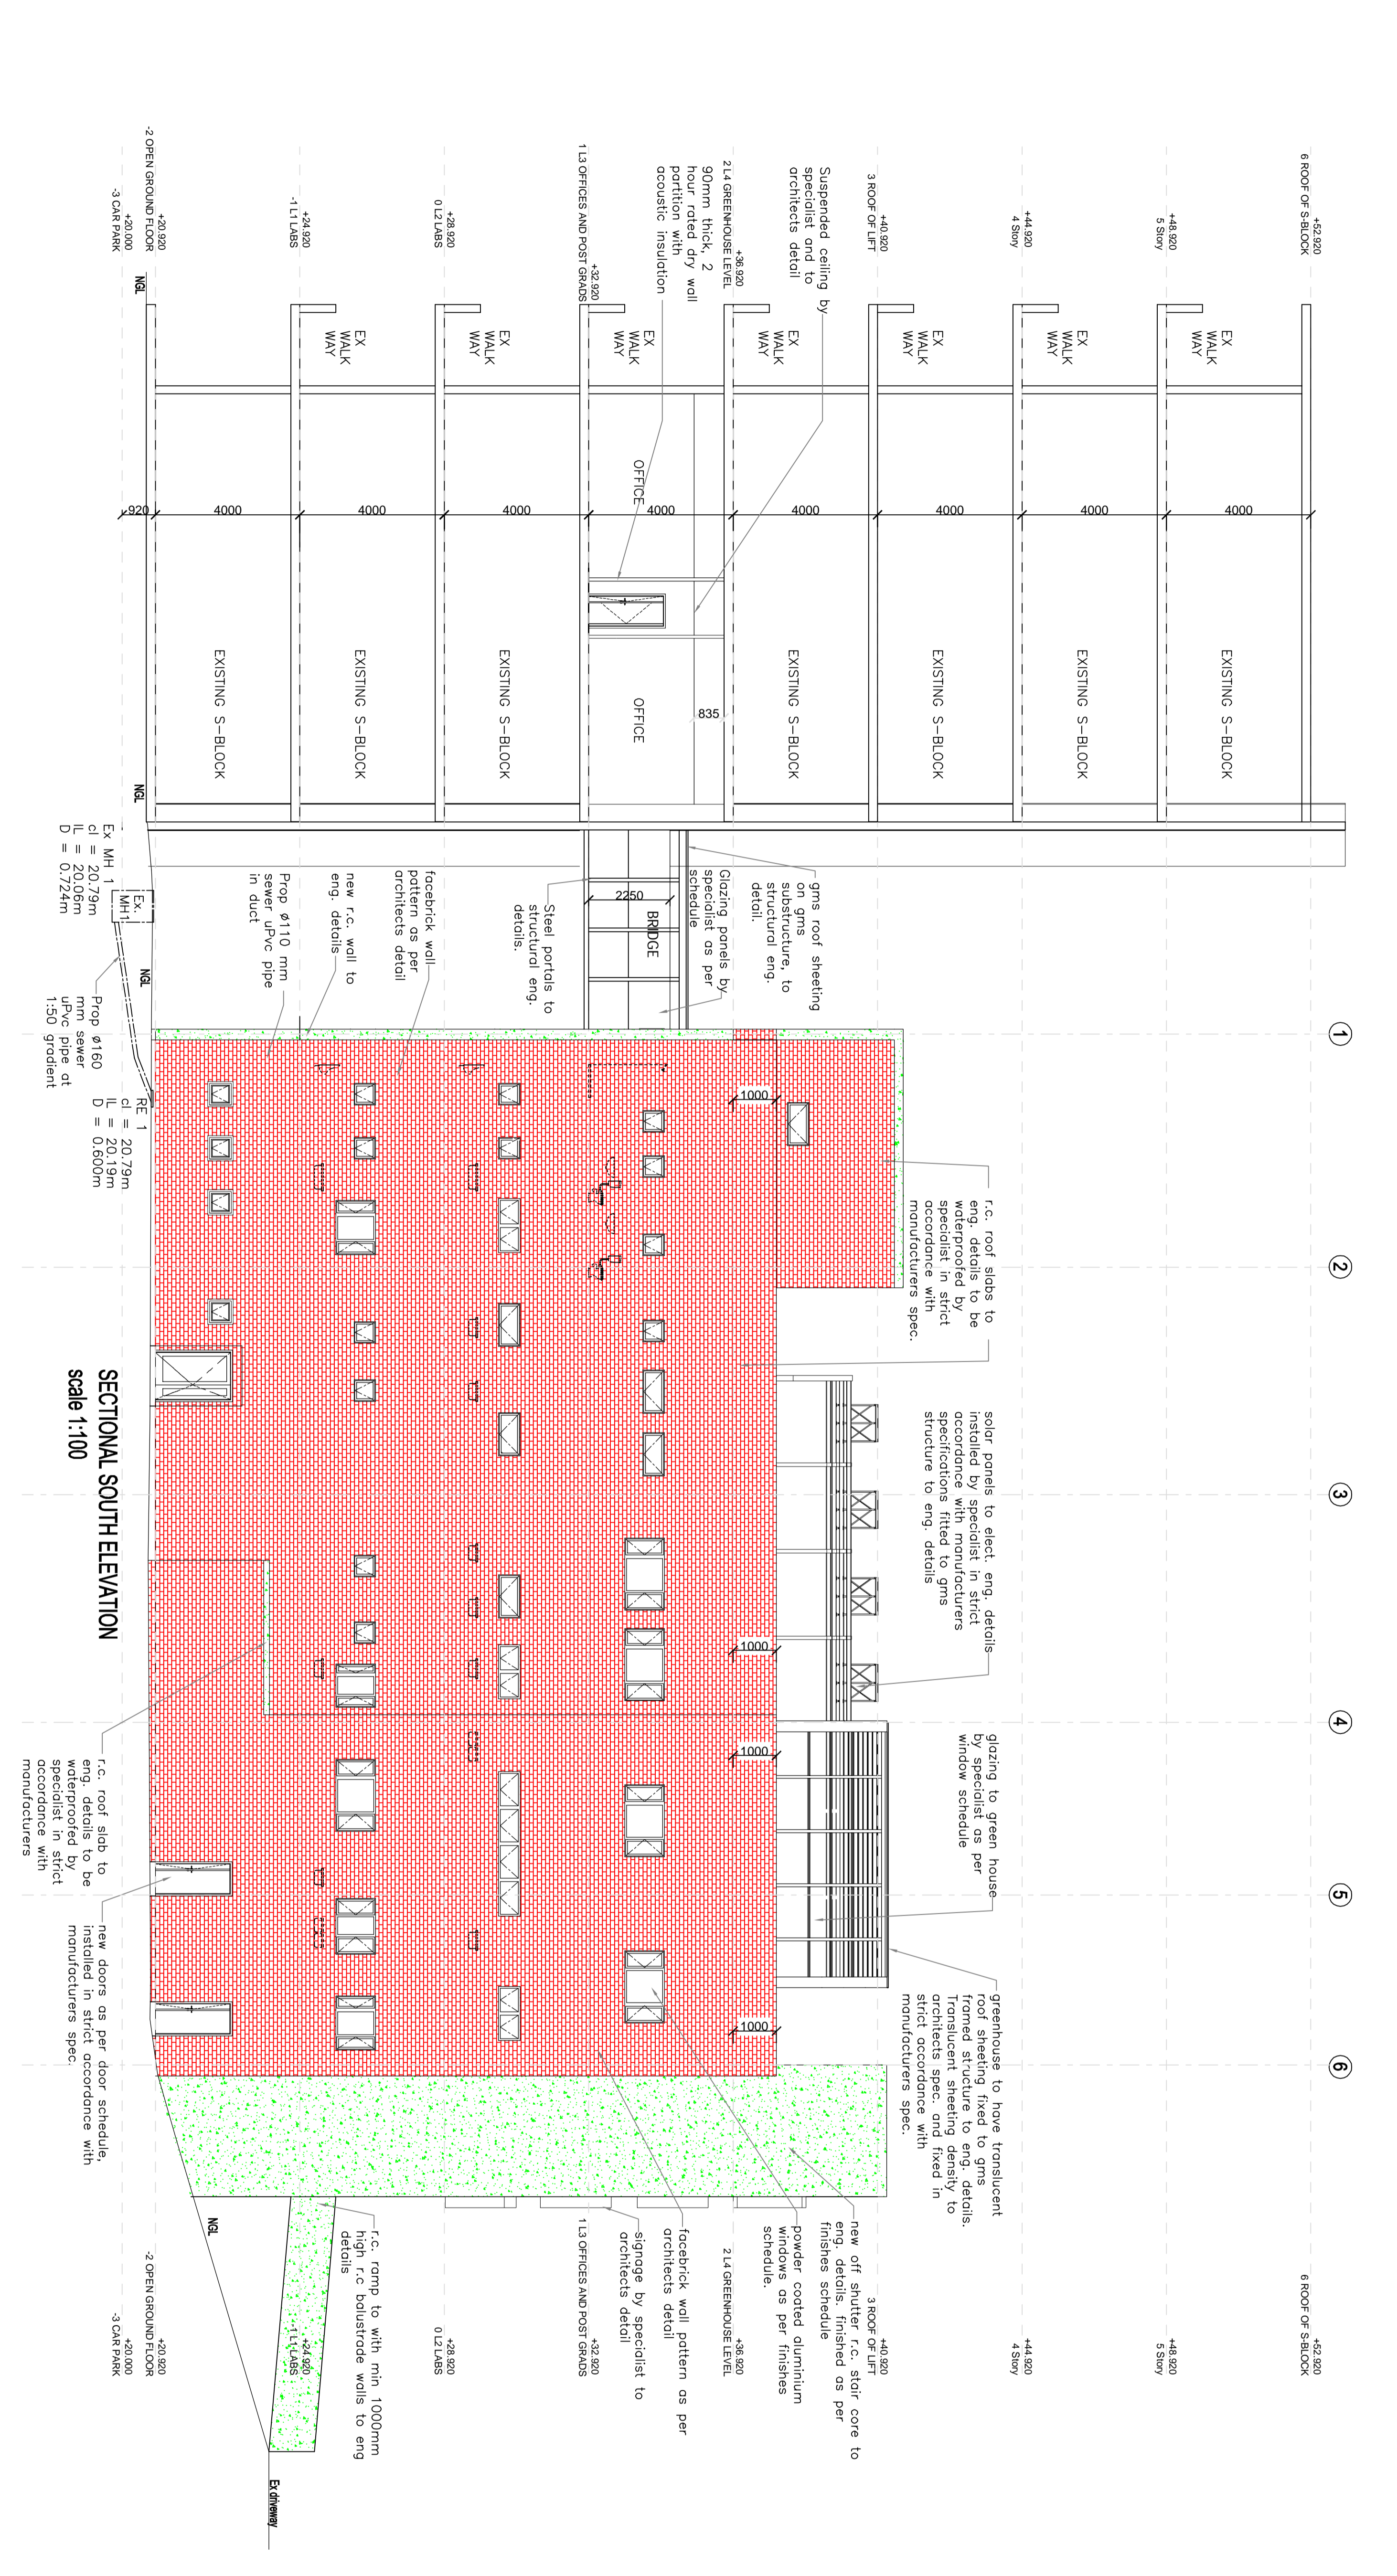

SECTIONAL SOUTH ELEVATION
Scale 1:100

GENERAL NOTES

ALL SERVICES TO BE CHECKED ON SITE AND ANY DISCREPANCIES VERIFIED WITH ARCHITECT BEFORE COMMENCING ANY WORK

NO VIBRATION TO BE ALLOWED WITHOUT PRIOR AUTHORISATION FROM MANUFACTURERS AND PROVIDER OF SET AND ANY DISCREPANCIES VERIFIED WITH ARCHITECT BEFORE COMMENCING ANY WORK

ALL SINKER & STOPWATER BRANKE TO CIVIL ENGINEERS DETAILS & SPECIFICATIONS & TO CONNECT TO EXISTING MUNICIPAL LINES

ALL BUILDING MATERIALS AND WORK TO COMPLY WITH SANS 1040 FOLDED DIMENSIONS TO BE TAKEN. • NO NOT SCALE OFF DRAWINGS

ALL STRUCTURAL WORK TO STRUCTURAL ENGINEERS DETAILS AND SPECIFICATIONS

ALL TRADE WORKS TO BE AS SPECIFIED OR OTHER APPROVED

ALL WATERPROOFING BY SPECIALIST

ALL SANITARY TO BE AS SPECIFIED ON SANITARY SCHEDULE

ALL TUBER SIZES ARE SUGGESTED ONLY AND TO BE CONFIRMED BY ALL SPECIFIC FINISHES & MATERIALS TO BE APPLIED / FITTED IN STRICT ACCORDANCE WITH MANUFACTURERS SPECIFICATIONS BY ROOF STRUCTURE TO ENG. DETAIL & SPEC.

ALL DRAINING SHALL COMPLY WITH SANS 10400 AND JAMSA REGULATIONS

ALL MECHANICAL WORK TO MECHANICAL ENGINEERS DETAILS AND SPECIFICATIONS

ALL ELECTRICAL WORK TO ELECTRICAL ENGINEERS DETAILS AND SPECIFICATIONS

PRE NOTES (ALL TO COMPLY WITH PART-7)

ALL EXTERNAL WALLS TO HAVE FIRE RESISTANCE OF 30min

ALL FLOORS TO HAVE BREAK GLASS, FIRE ALARMS AND SMOKE DETECTORS.

ALL FIRE ESCAPE ROUTES TO HAVE EMERGENCY BACKUP LIGHTS & ILLUMINATED

ALL WALL COVERINGS SHALL COMPLY WITH – SANS 10177-3

SIGNAGE TO STAIRS SHALL COMPLY WITH – SANS 1186-3 (PART-1)

LOCKING DEVICES TO COMPLY WITH – SANS 4169

REVISIONS	NUMBER	DATE	DETAILS
1	1		

CLIENT SIGNATURE

DATE

AUTHORS SIGNATURE

DATE

PROPOSED LABORATORIES AND OFFICES FOR THE DEPARTMENT OF WASTE WATER TECHNOLOGY RESERVE DULU.

CLIENT

CHIROPHOIMALENKSI
 NATAL SOUTH AFRICA
 P.O. BOX 201884 DURBAN NORTH 4018 KWAZULU
 480 LILIAN NGOMO AVENUE DURBAN 4001
 TEL: +27 31 200 2700 FAX: +27 31 200 29181
 INFO@CHIROPHOIMALENKSI.COM

CDM&A DURBAN UNIVERSITY OF TECHNOLOGY

ISSUED FOR PERMIT

SCALE: PRINTED ON A4

NO. 1

ES/S/NA

2015/02/04

APPROVED FOR PERMIT

PROJECT: STAGE DRAWING NUMBER: REV: REVISION DATE

DUT/NAWT/M/PL/4000/0