


LOWER GROUND FLOOR PLAN

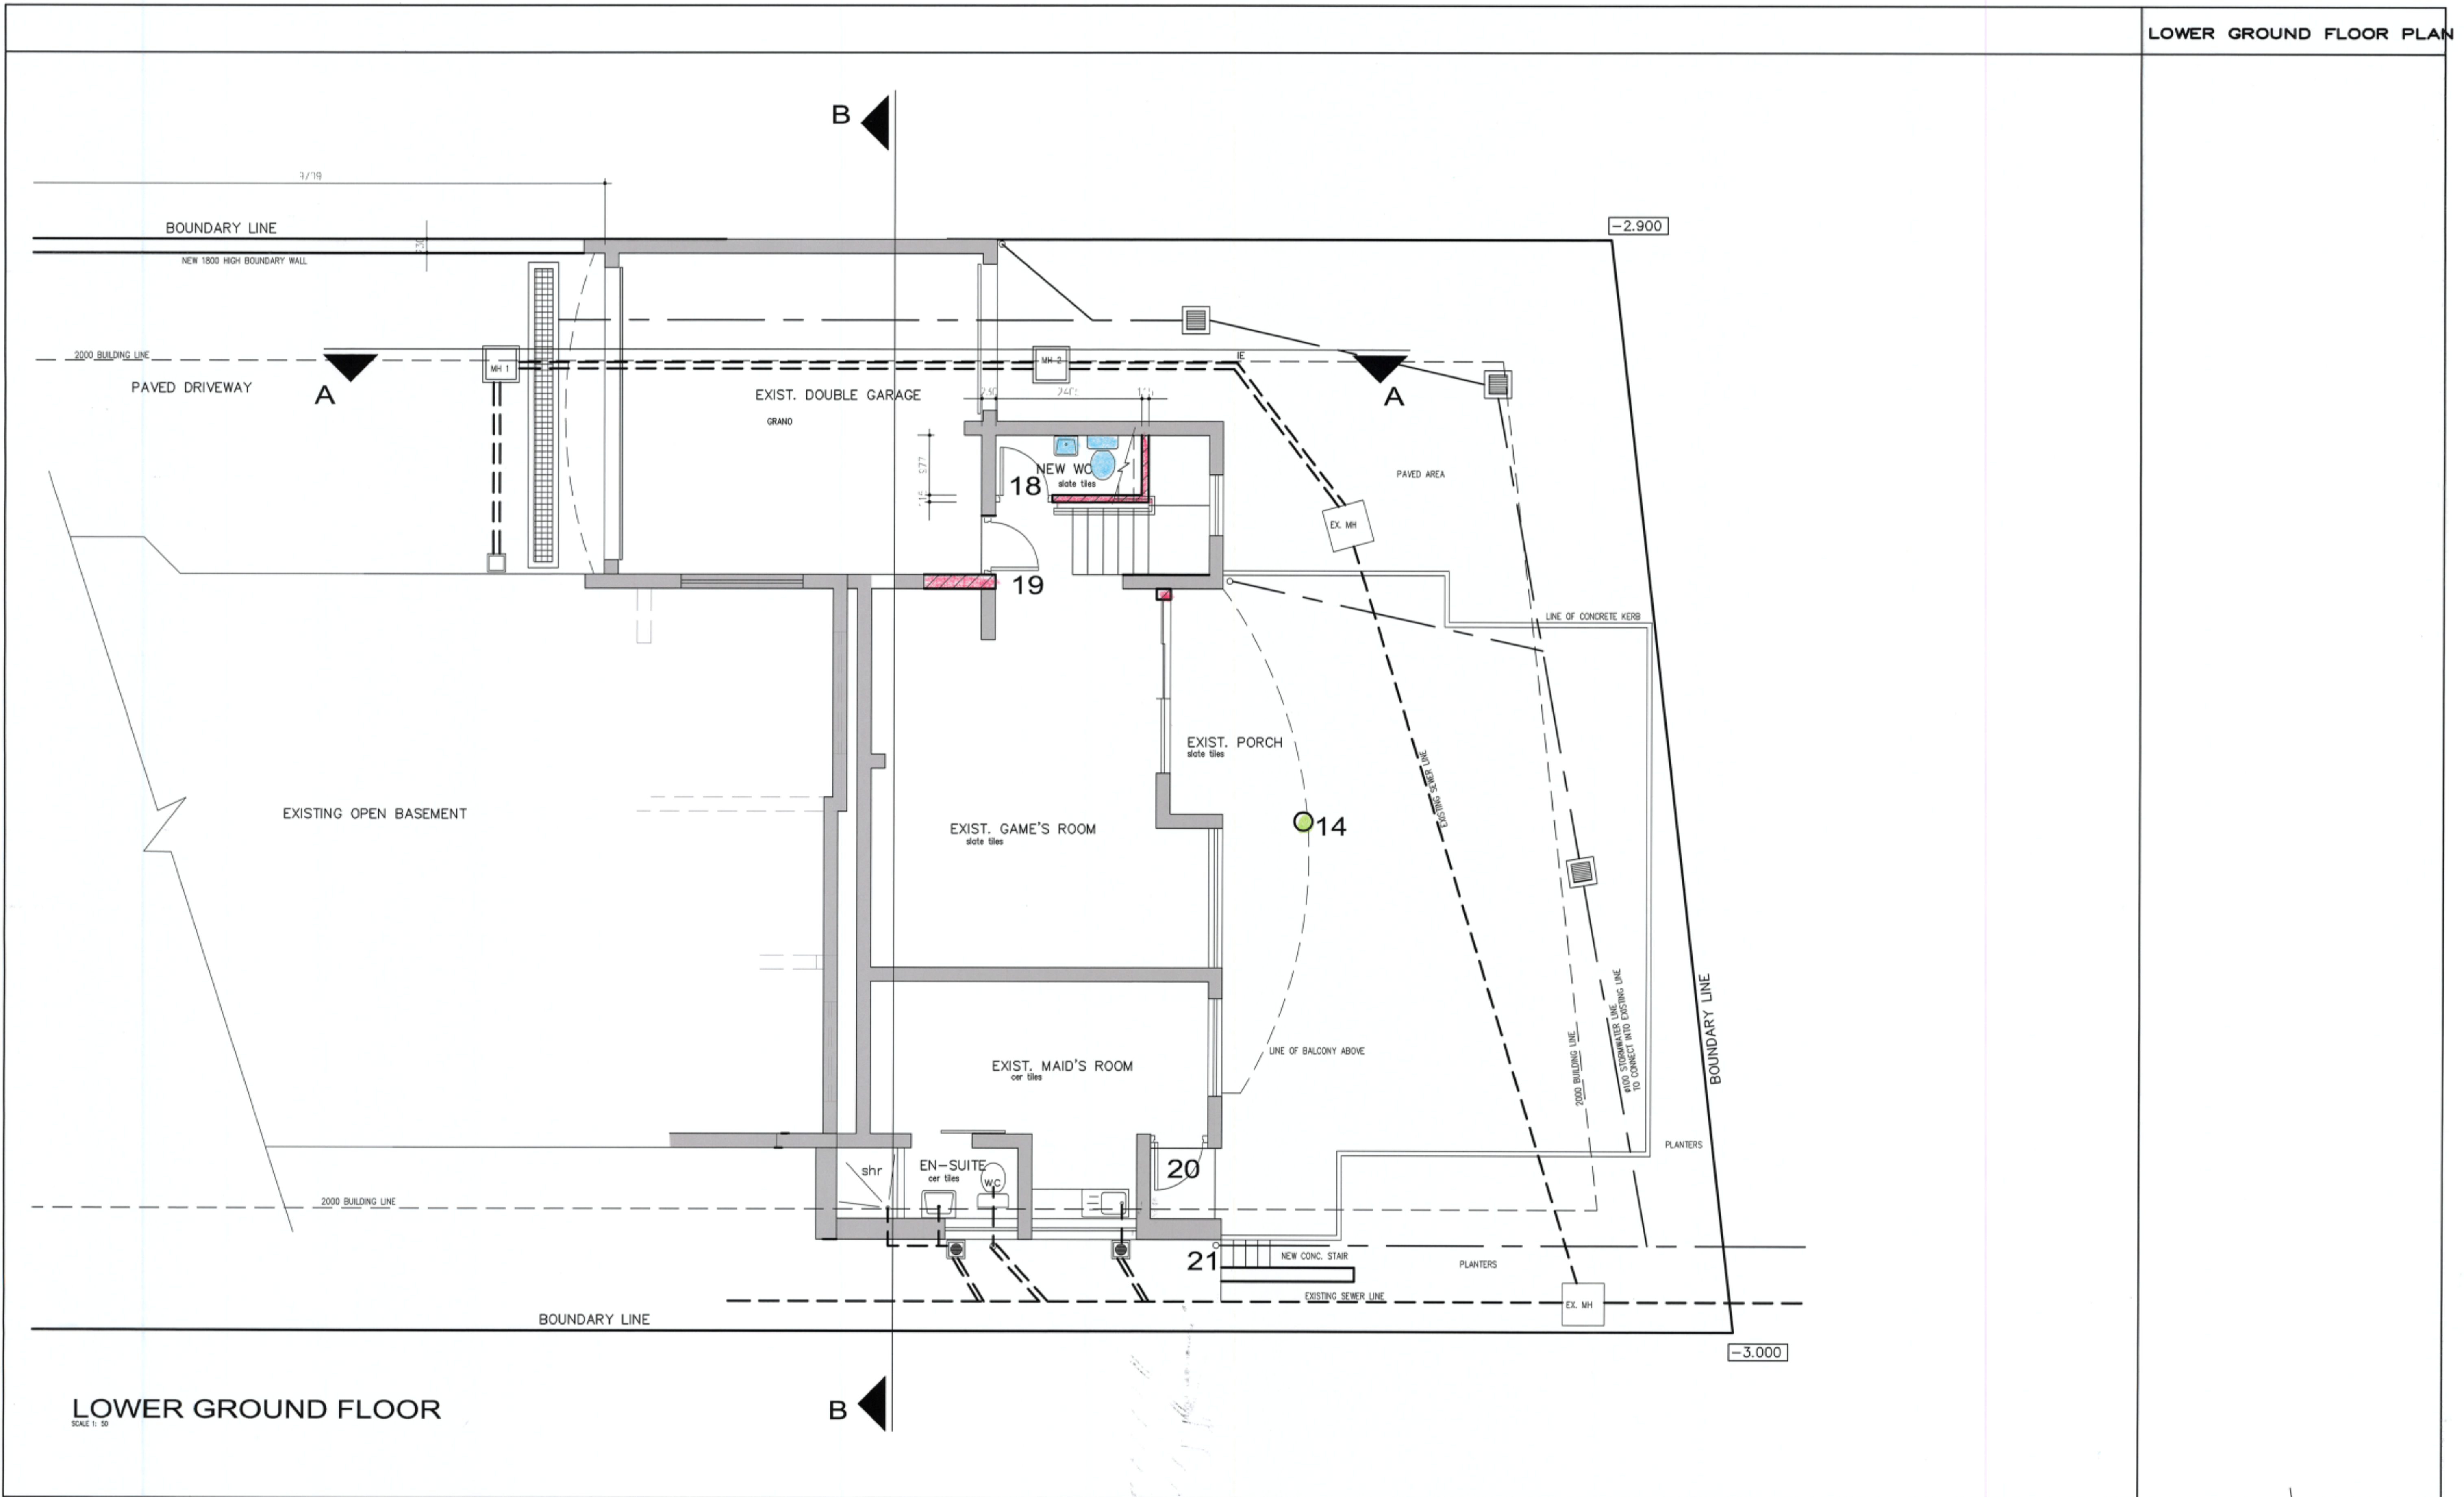

THIS DRAWING IS THE PROPERTY OF DESIGN SQUARE
COPYRIGHT PATENTS AND ALL INDUSTRIAL RIGHTS RESERVED

GENERAL
1. ALL WRITTEN DIMENSIONS TO TAKE PREFERENCE OVER
SCALED DIMENSIONS
2. ALL LEVELS AND DIMENSIONS TO BE CHECKED ON SITE
BEFORE ANY WORK COMMENCES

No.	DATE	INIT.	REVISIONS

15a KILLIN ROAD
WESTVILLE, DURBAN

TEL: 031 2623960
CELL: 082 5525 234

d e s i g n
S Q U A R E

PROJECT
ERF 5246
23 PRINCESS ALICE AVENUE
GLENWOOD
DURBAN

RATE NUMBER : 03-15055080-0

DEVIATION TO Plan No. 194/02/10

LOWER GROUND FLOOR PLAN

CLIENT Mr A Naidoo & Ms K Reddy

SIGNED

DESIGNED	NA
PROF. REG. NO.	ST 1463
DRAWN	NA
CHECKED	KB
DATE	JAN 2012
CAD REF.	0514-D-001
ARCHITECTURAL DRAWING No.	DS0520
SHEET	003
REV	000