



ELEVATIONS

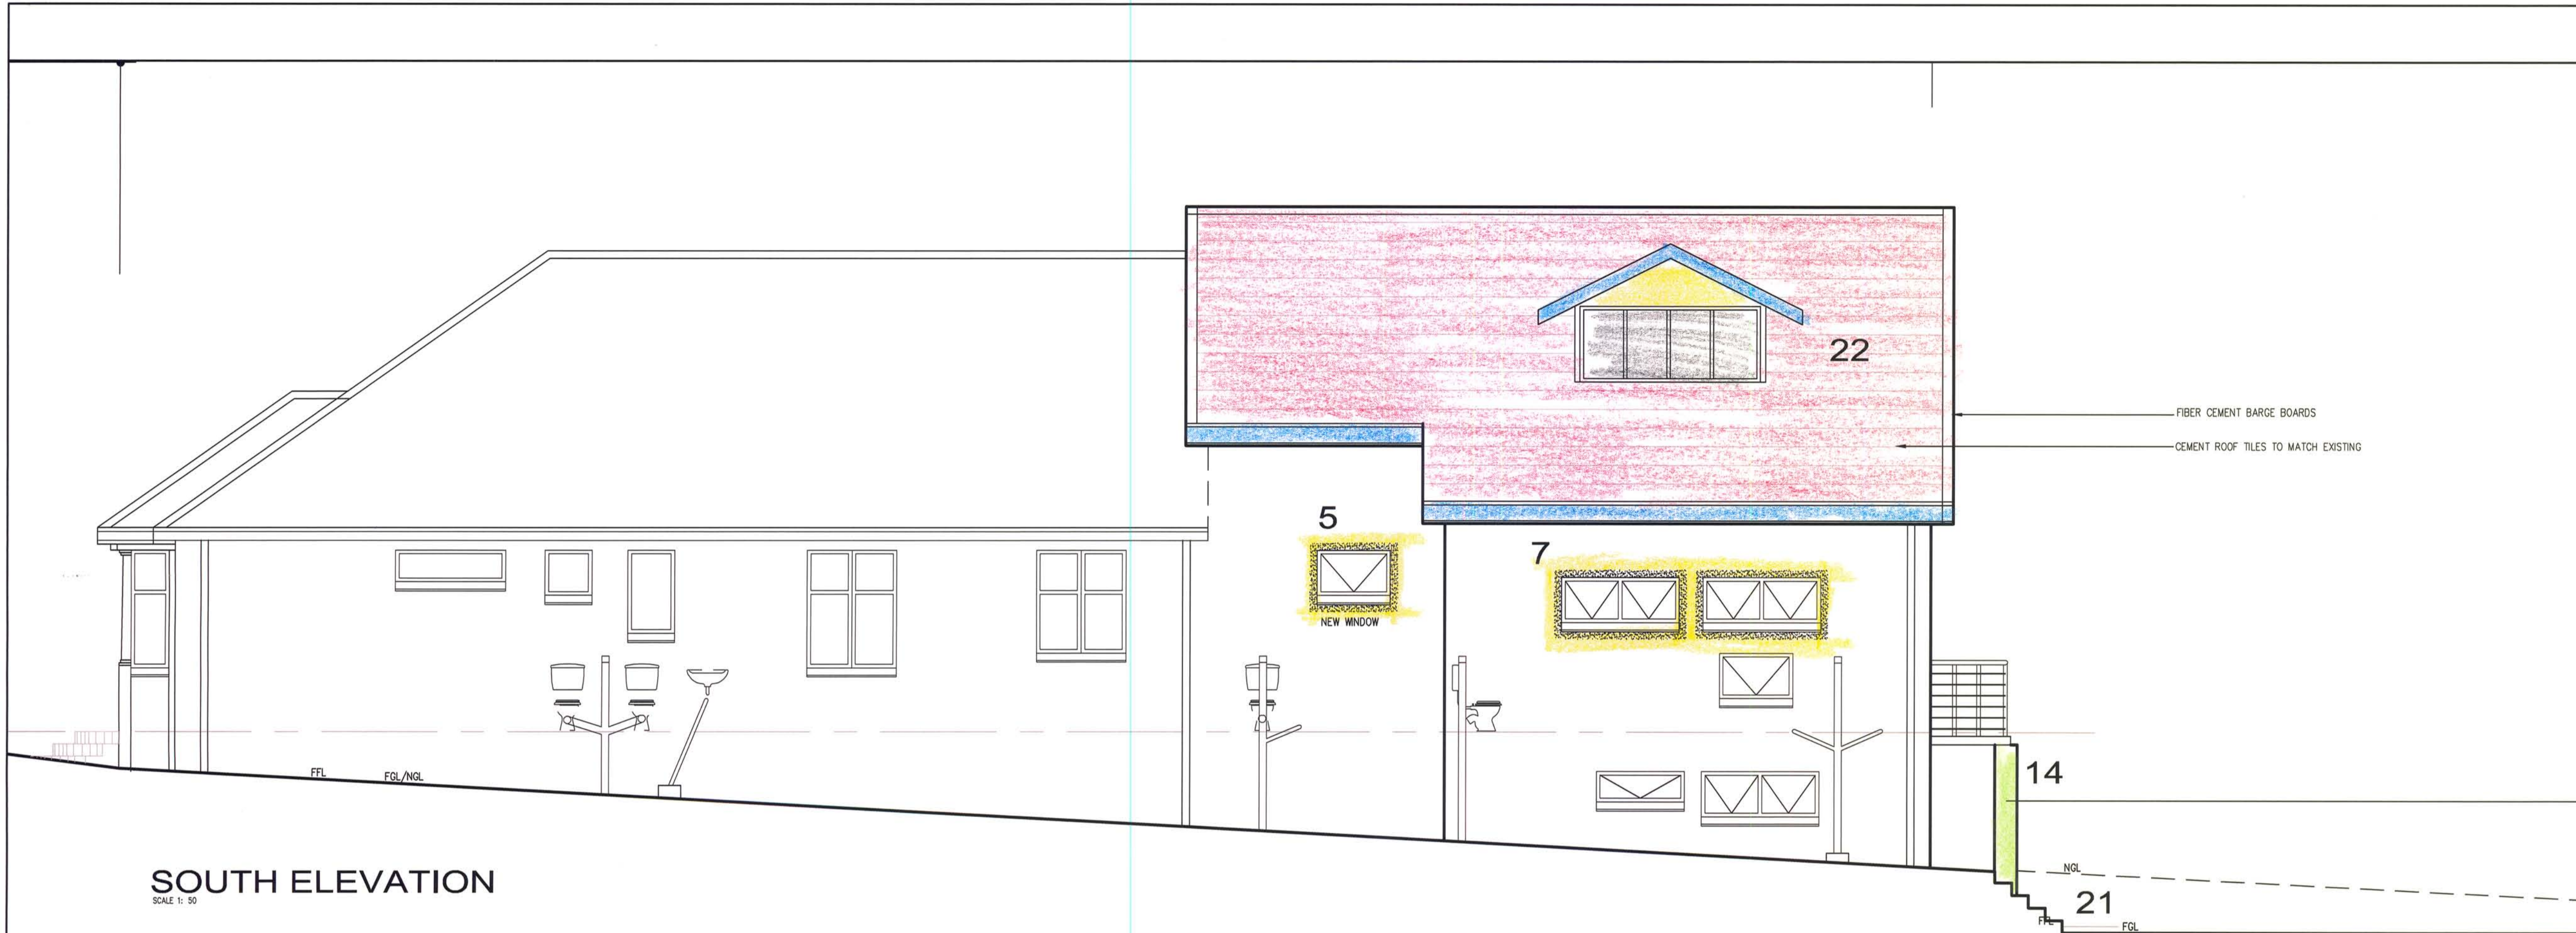

SOUTH ELEVATION
SCALE 1:50

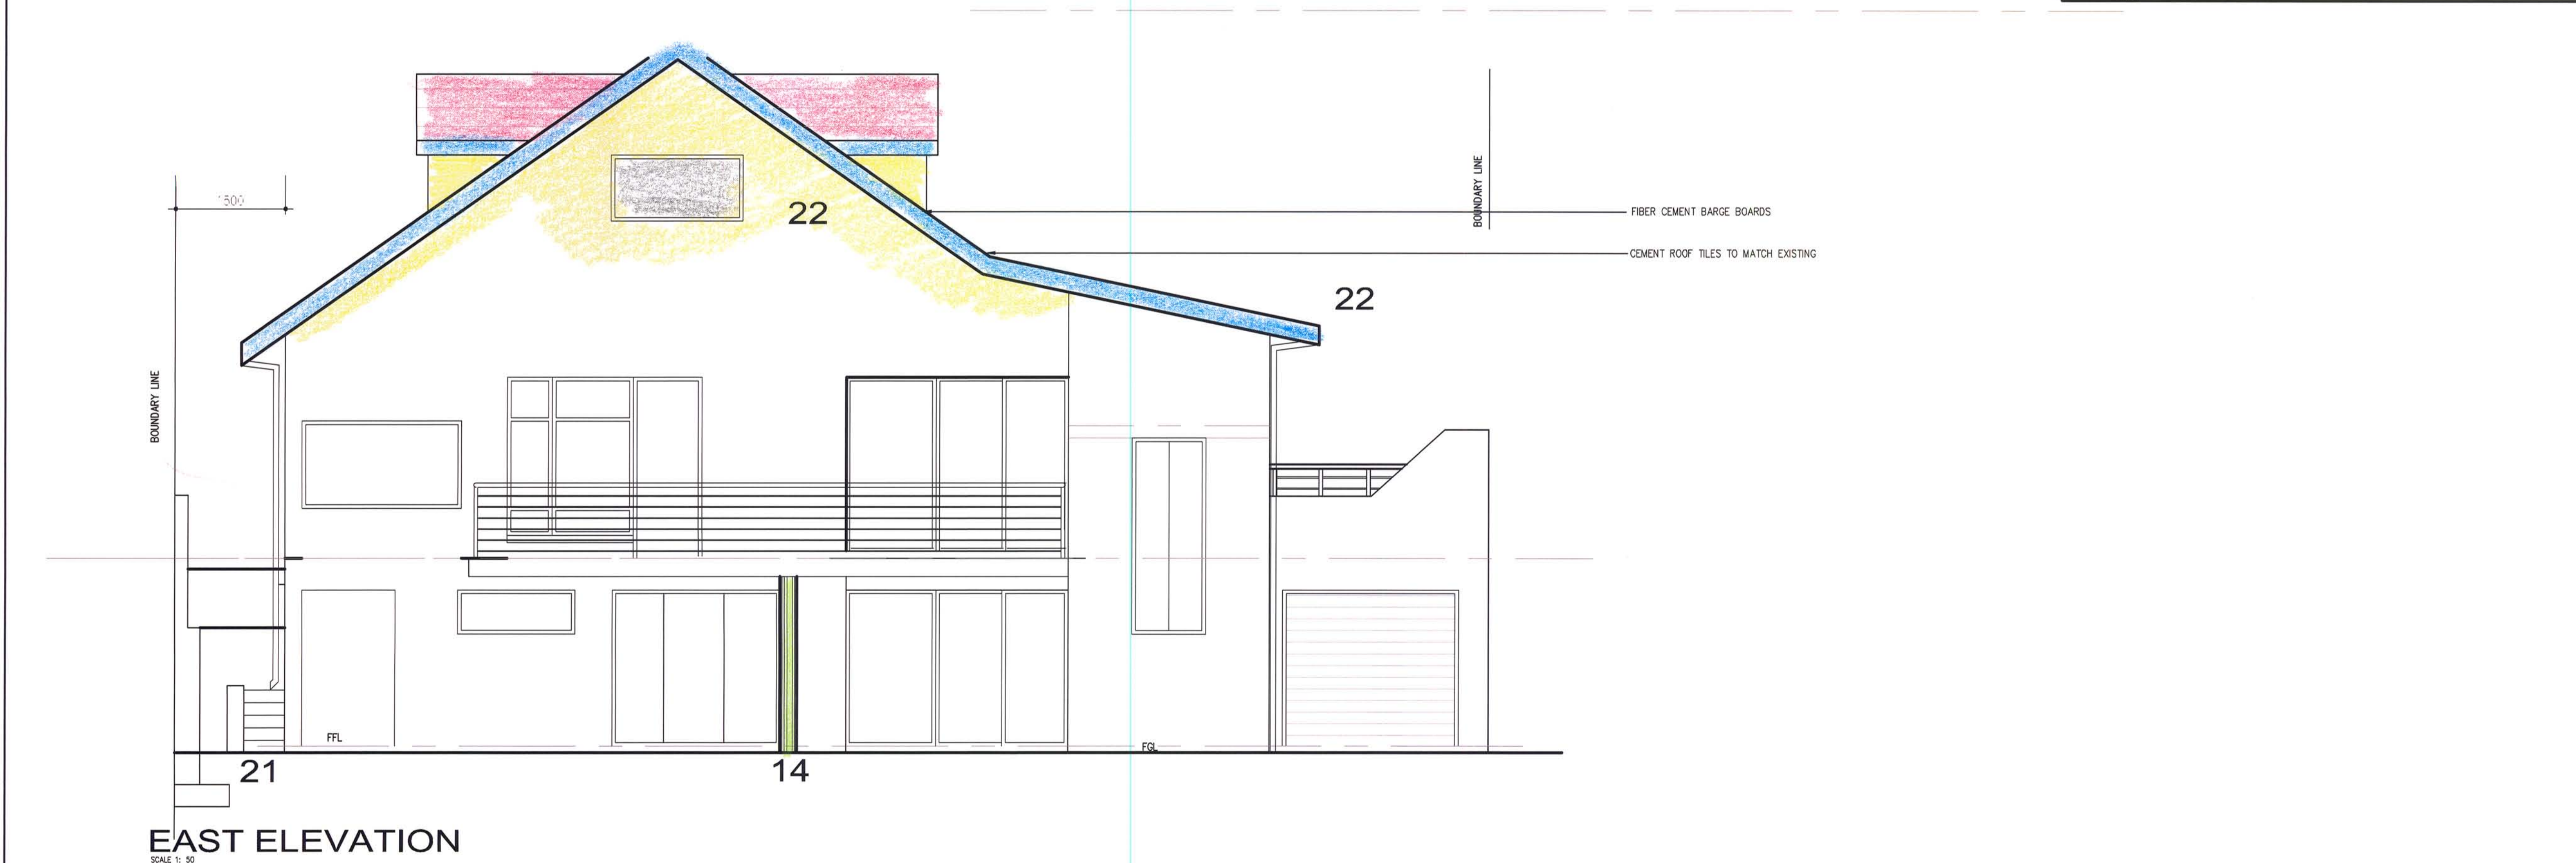

EAST ELEVATION
SCALE 1:50

THIS DRAWING IS THE PROPERTY OF DESIGN SQUARE
COPYRIGHT PATENTS AND ALL INDUSTRIAL RIGHTS RESERVED

- GENERAL
1. ALL WRITTEN DIMENSIONS TO TAKE PREFERENCE OVER SCALED DIMENSIONS
 2. ALL LEVELS AND DIMENSIONS TO BE CHECKED ON SITE BEFORE ANY WORK COMMENCES

| No. | DATE | INIT. | REVISIONS |
|-----|------|-------|-----------|
| | | | |
| | | | |
| | | | |
| | | | |
| | | | |
| | | | |
| | | | |
| | | | |
| | | | |
| | | | |

156 KILLIN ROAD
WESTVILLE, DURBAN
TEL: 031 2823960
CELL: 082 9529 234

d e s i g n
S Q U A R E

PROJECT
ERF 5246
23 PRINCESS ALICE AVENUE
GLENWOOD
DURBAN

RATE NUMBER : 03-15055080-0

DEVIATION TO Plan No. 194/02/10

ELEVATIONS

CLIENT Mr A Naidoo & Ms K Reddy
SIGNED

| | |
|---------------------------|------------|
| DESIGNED | NA |
| PROF. REG. NO. | ST 1463 |
| DRAWN | NA |
| CHECKED | KB |
| DATE | JAN 2012 |
| CAD REF. | 0514-0-001 |
| ARCHITECTURAL DRAWING No. | DS0520 |
| SHEET | 005 |
| REV | 000 |