


WEST ELEVATION
SCALE 1:50

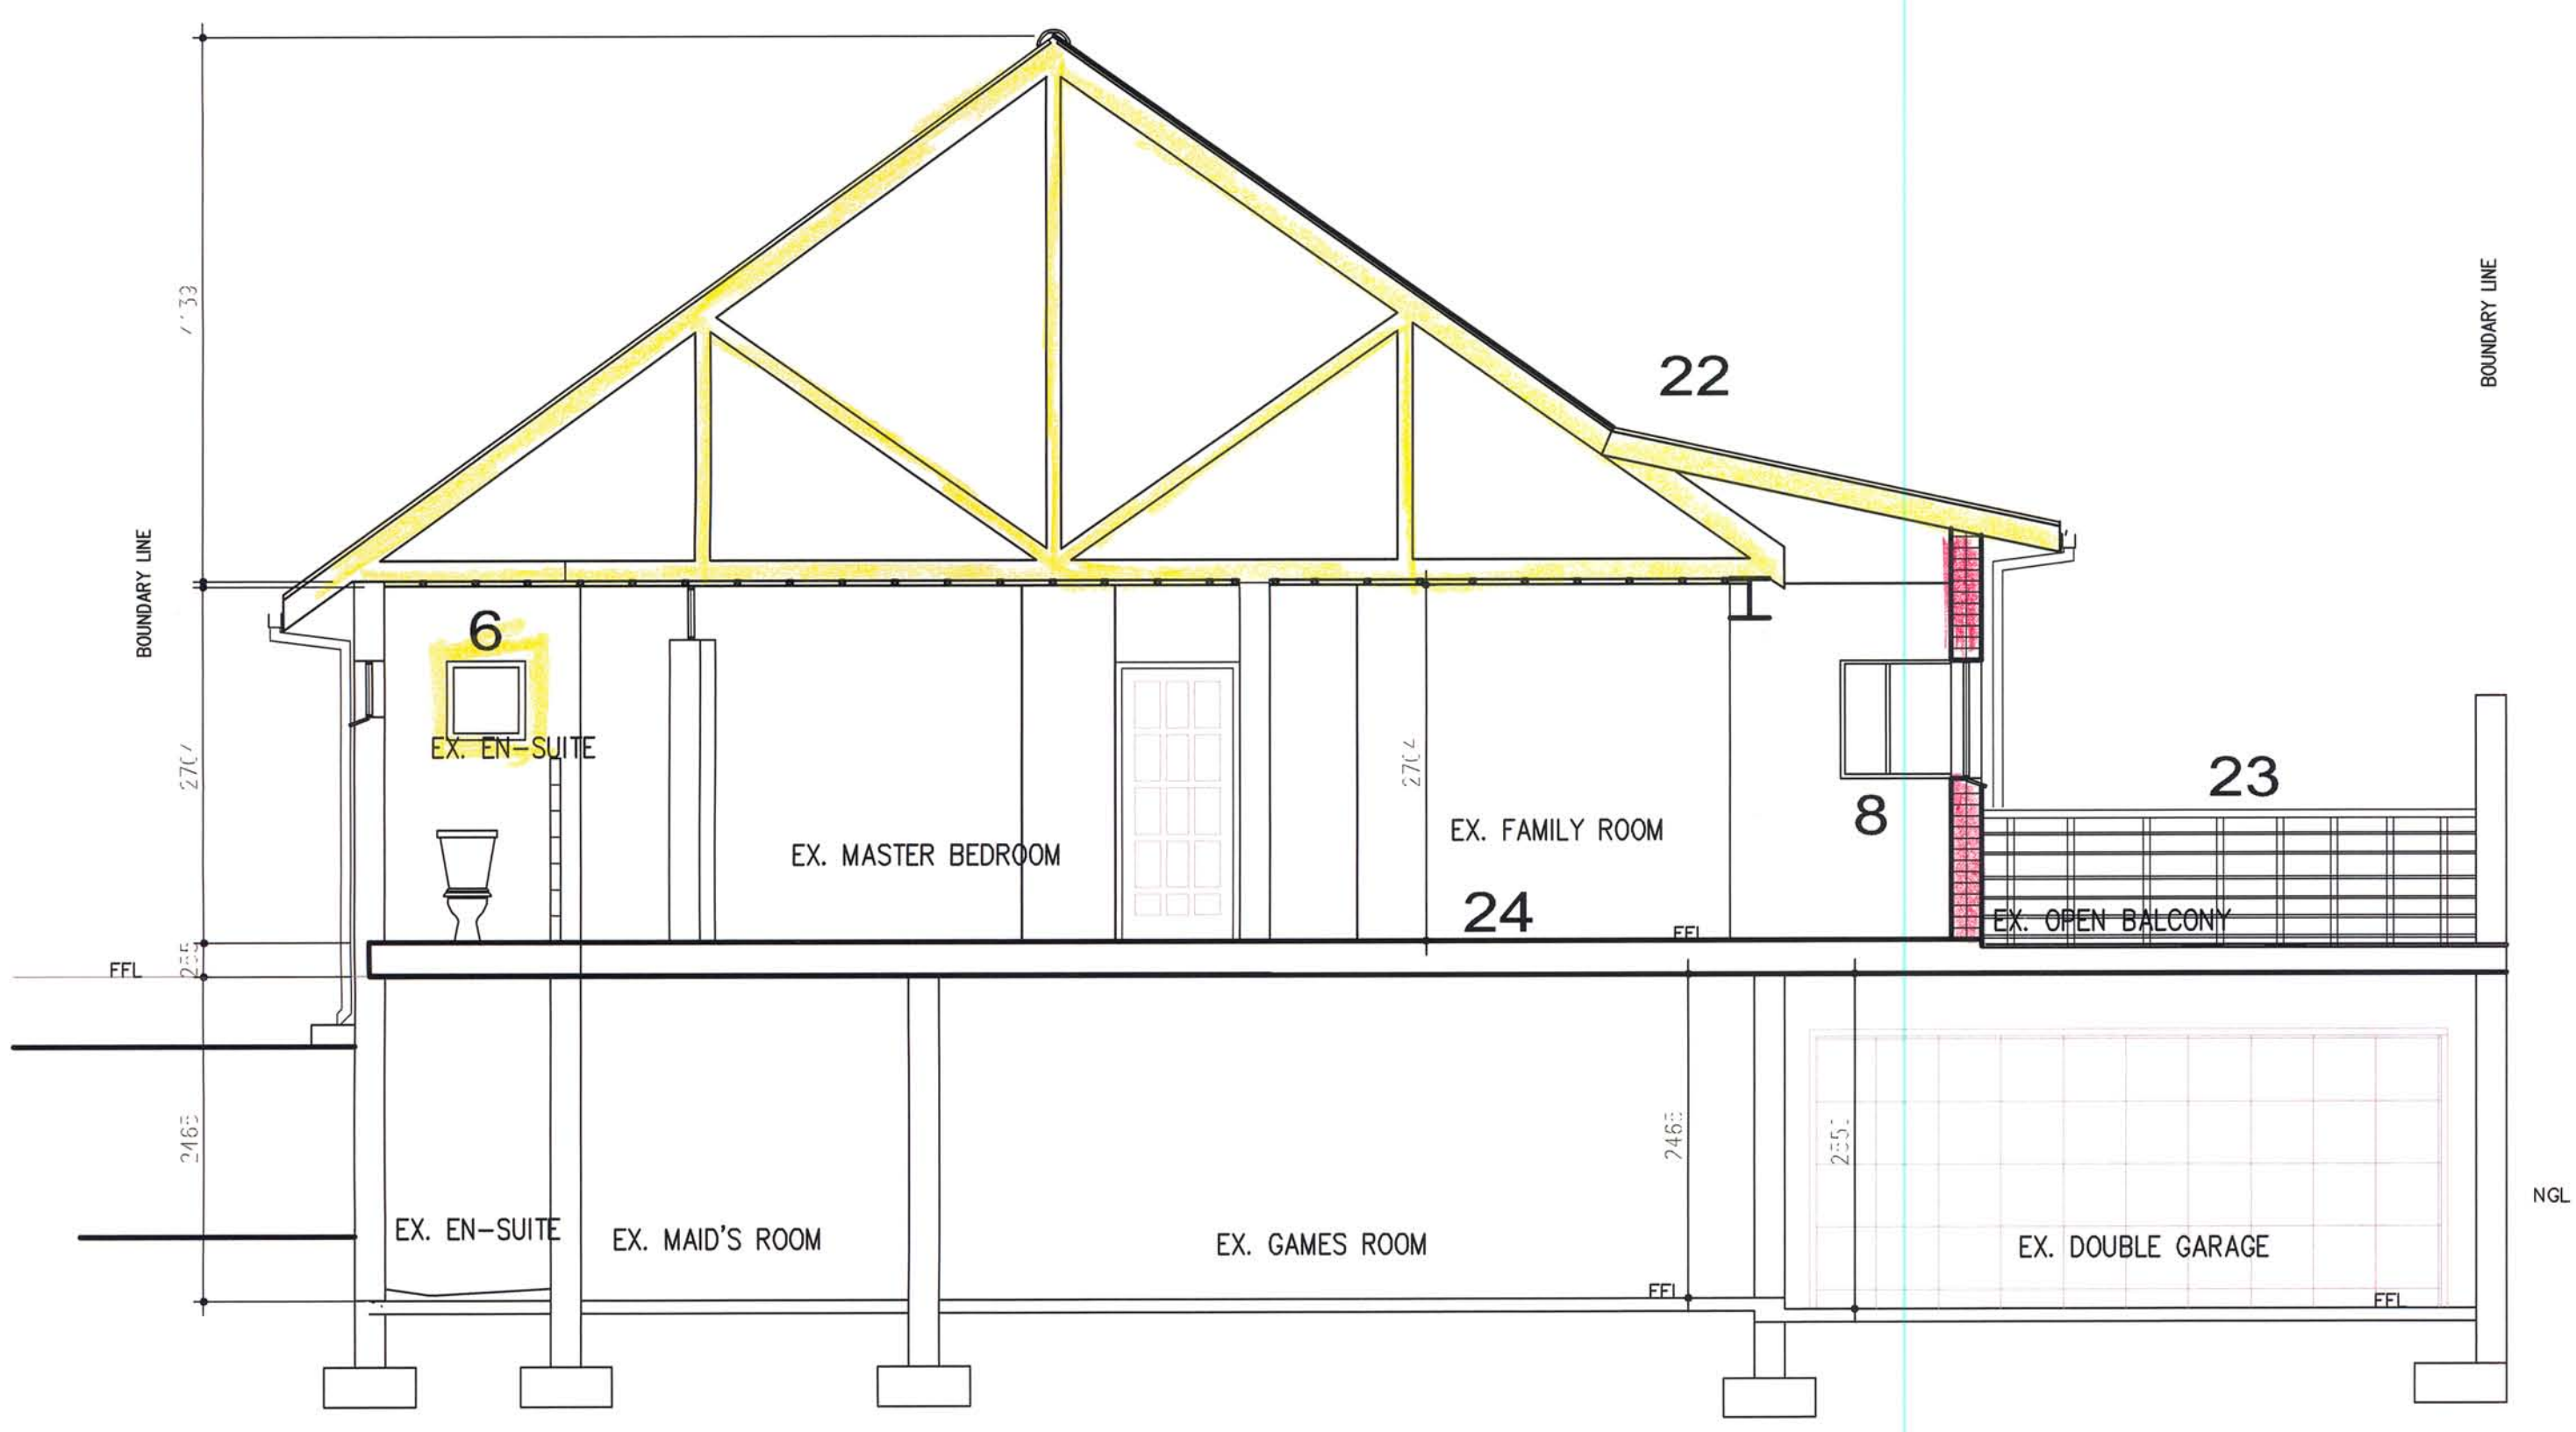

SECTION B-B
SCALE 1:50

THIS DRAWING IS THE PROPERTY OF DESIGN SQUARE
COPYRIGHT PATENTS AND ALL INDUSTRIAL RIGHTS RESERVED

GENERAL
1. ALL WRITTEN DIMENSIONS TO TAKE PREFERENCE OVER
SCALED DIMENSIONS
2. ALL LEVELS AND DIMENSIONS TO BE CHECKED ON SITE
BEFORE ANY WORK COMMENCES

No.	DATE	INIT.	REVISIONS

156 KILLIN ROAD
WESTVILLE, DURBAN

TEL: 031 2623960
CELL: 082 5525 234

d e s i g n
S Q U A R E

PROJECT
ERF 5246
23 PRINCESS ALICE AVENUE
GLENWOOD
DURBAN

RATE NUMBER : 03-15055080-0

DEVIATION TO Plan No. 194/02/10

ELEVATION
SECTION

CLIENT Mr A Naidoo & Ms K Reddy
SIGNED

DESIGNED	NA	
PROF. REG. NO.	ST 1463	
DRAWN	NA	
CHECKED	KB	
DATE	JAN 2012	
CAD REF.	0514-D-001	SHEET
ARCHITECTURAL DRAWING No.	DS0520	REV.
	006	000