


ARCHITECTURE
 RENNIE | SCURR | ADENDORFF
 75 Morningside Road
 Ndabeni 7405
 +27 (0) 21 423 0328
 +27 (0) 21 424 9396
 cape@archrsa.com
 Copyright © (2007) All rights reserved


Client:
BOSCHENDAL PTY LTD
 Project:
ALTERATIONS TO THE DELI CAFE
 Drawing type:
SKETCH PLAN - LAYOUT PLAN

Designed:
MS/SA
 Drawn:
AL
 Checked:
XX

Date:
2023-03-01
 Scale:
1:100 @ A3
 Ref:
J:\Boschendal\12302_Deli Extension\Drawings and Specifications\02 (S) Sketch plans\0000 Master issue

Project Number
12302
 Drawing Number
S-1001
 Revision
XX

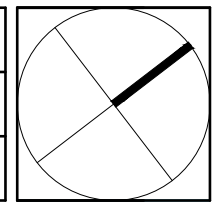

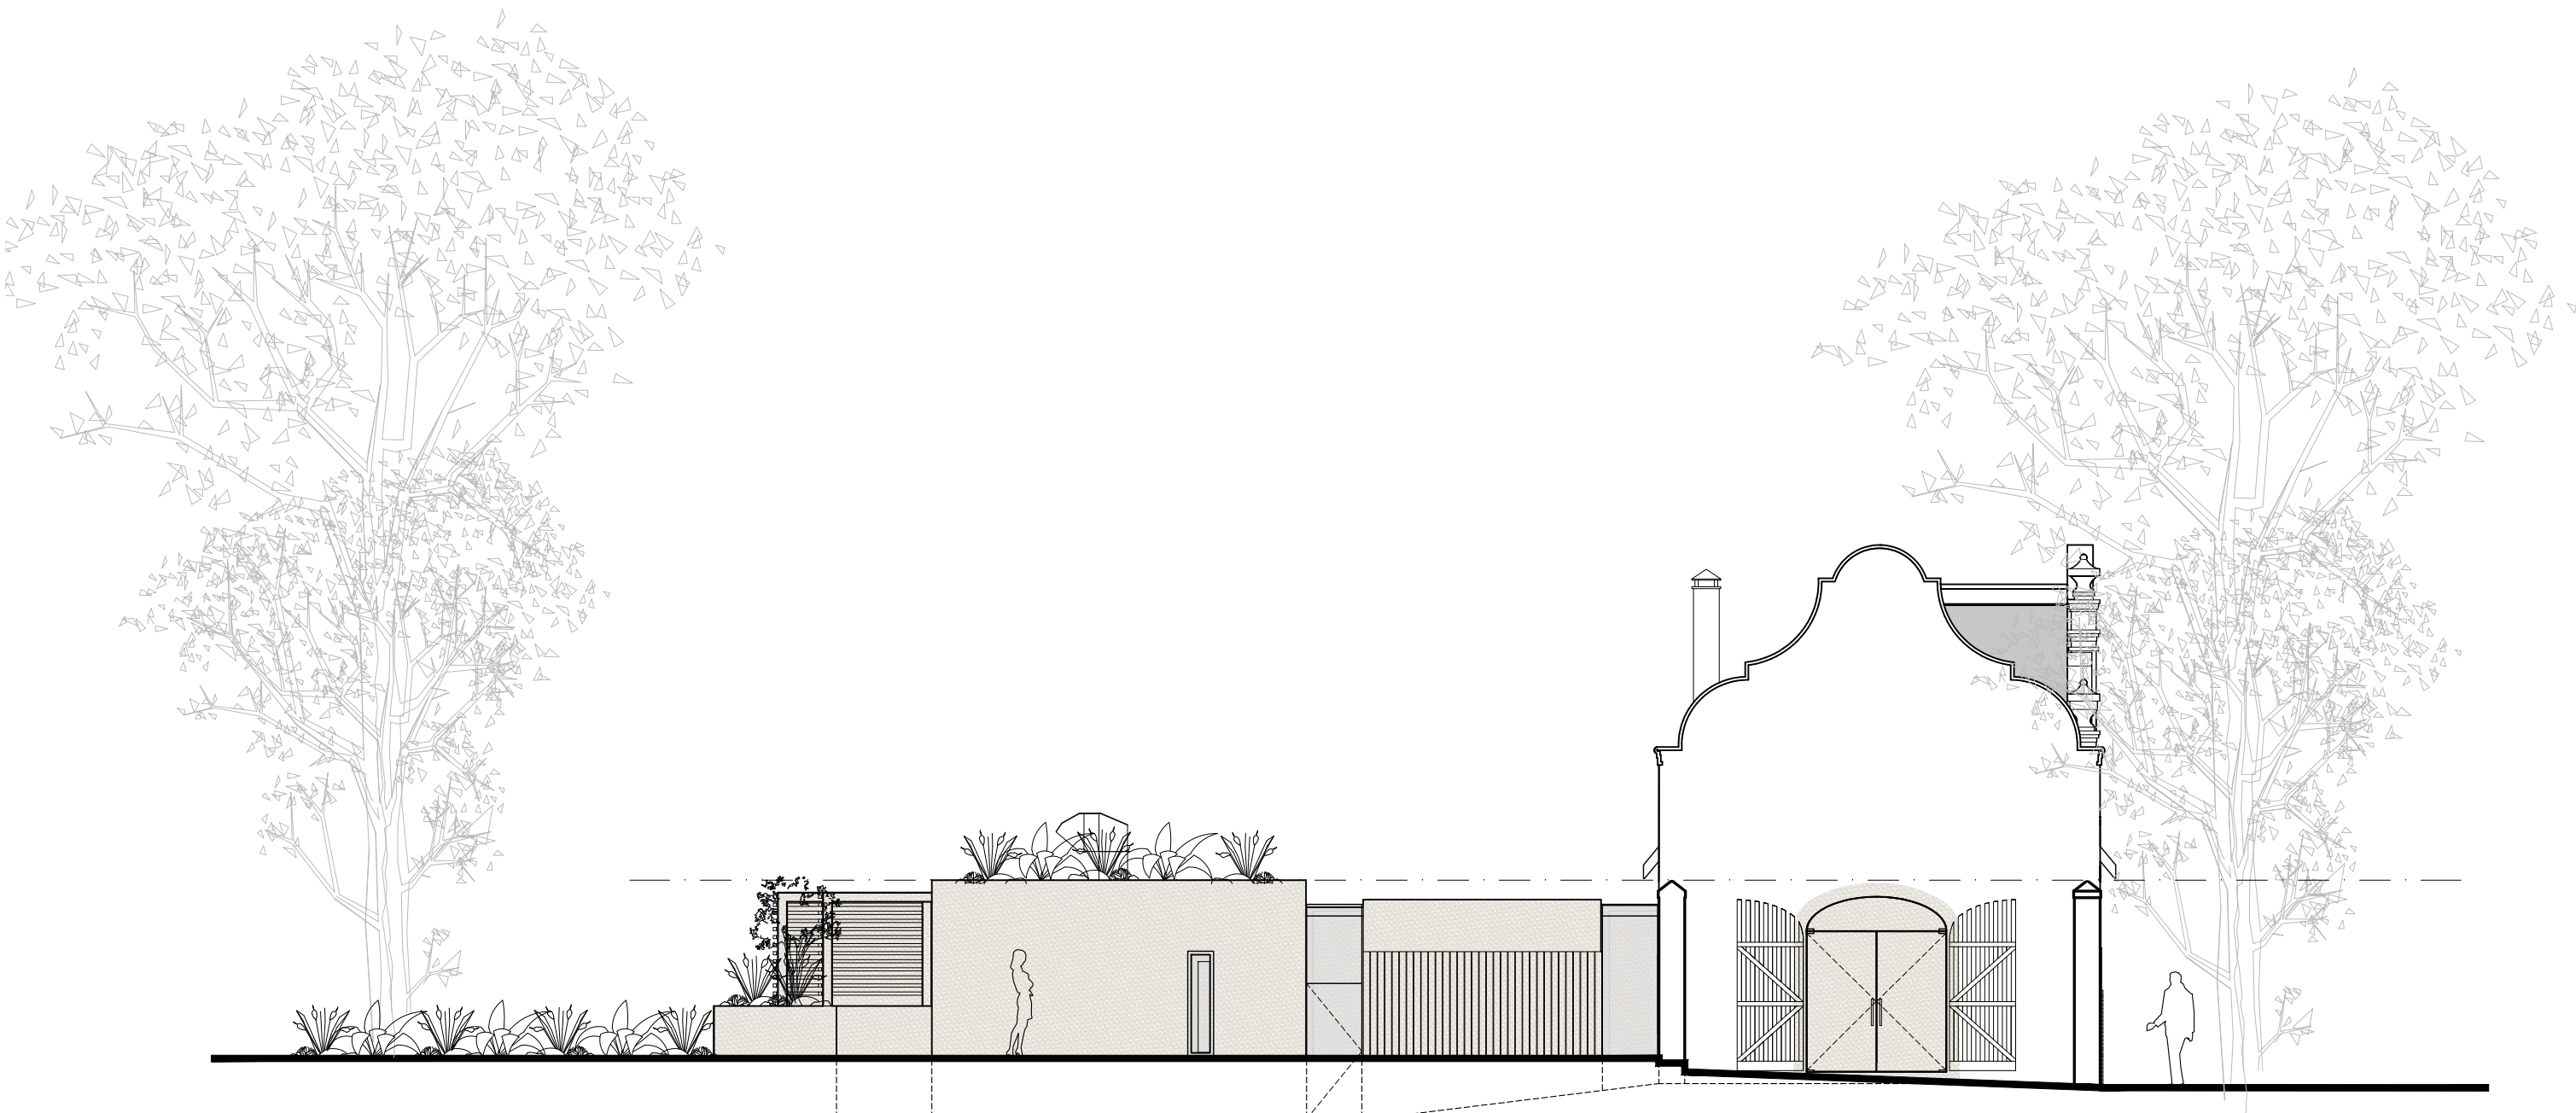



ARCHITECTURE


 75 Morningside Road
 Ndabeni 7405
 +27 (0) 21 423 0328
 +27 (0) 21 424 9396
 cape@archrsa.com
 Copyright © (2007) All rights reserved


Client:
BOSCHENDAL PTY LTD
 Project:
ALTERATIONS TO THE DELI CAFE
 Drawing type:
SKETCH PLAN - SOUTH ELEVATION

Designed:
MS/SA
 Drawn:
AL
 Checked:
XX


Date:
2023-03-01
 Scale:
1:100 @ A3
 Ref:
S:\ARCHRSA\Current Jobs\Boschendal\12302 Deli
 Extension\Drawings and Specifications\02 (S) Sketch plans\0000
 Master issue

Project Number
12302
 Drawing Number
S-1002
 Revision
XX

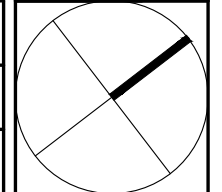

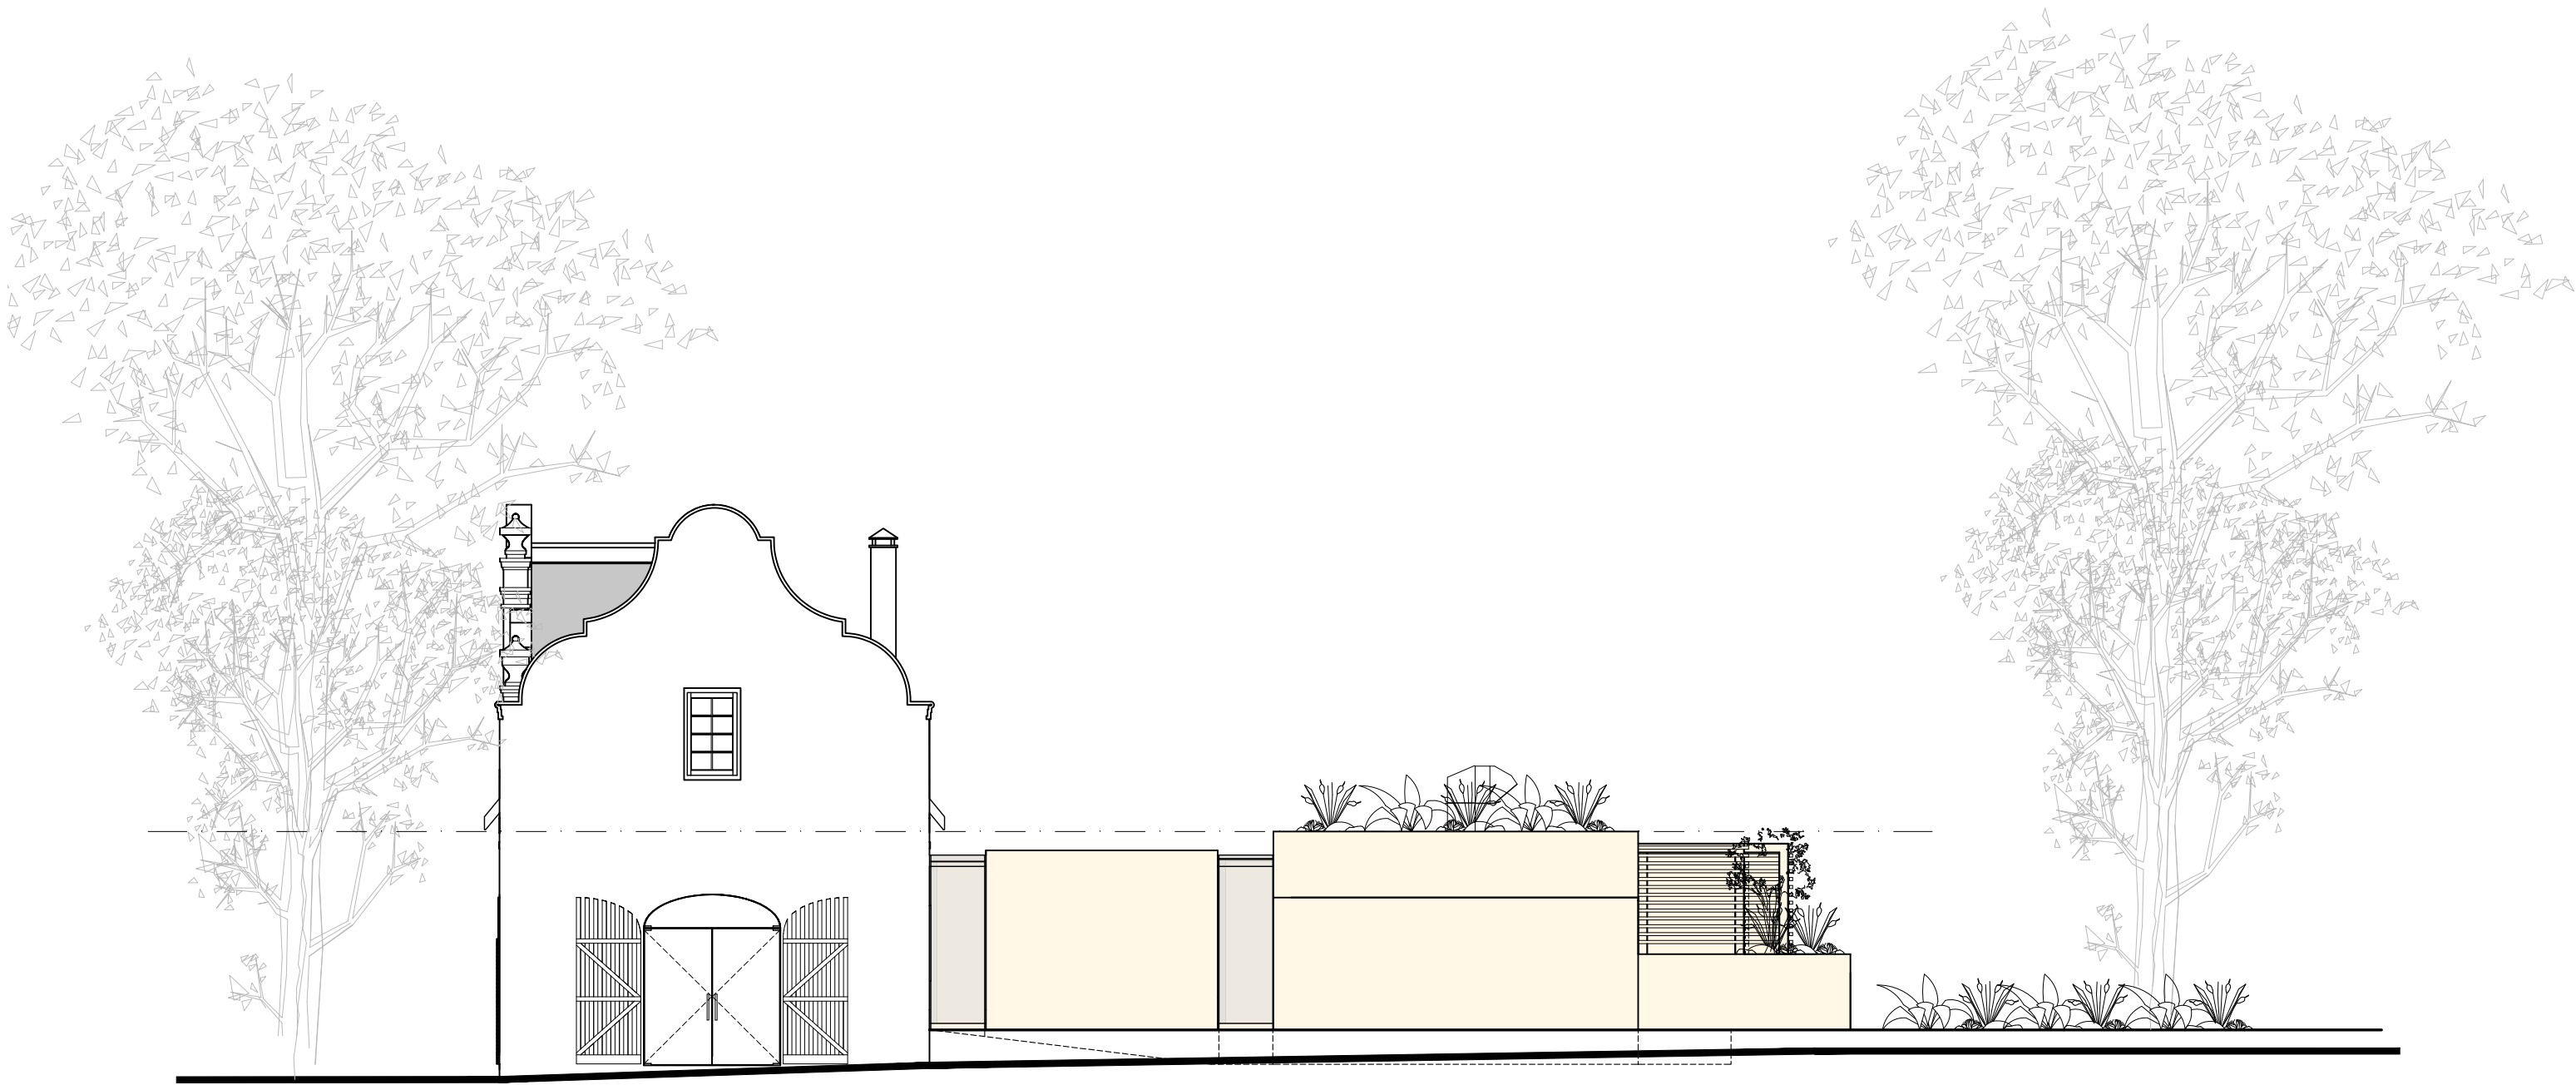

ARCHITECTURE CC OK 1990/0671123

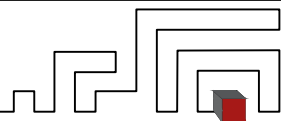

RENNIE | SCURR | ADENDORFF

75 Morningside Road
Ndabeni 7405

+27 (0) 21 423 0328

+27 (0) 21 424 9396

cape@archrsa.com

Copyright © (2007) All rights reserved

Client:

BOSCHENDAL PTY LTD

Project:

ALTERATIONS TO THE DELI CAFE

Drawing type:

SKETCH PLAN - NORTH ELEVATION

Designed:

MS/SA

Drawn:

AL

Checked:

XX

Date:

2023-03-01

Scale:

1:100 @ A3

Ref:

S:\ARCHRSA\Current Jobs\Boschendal\12302 Deli Extension\Drawings and Specifications\02 (S) Sketch plans\0000 Master issue

Project Number


12302


Drawing Number


S-1003

Revision

XX

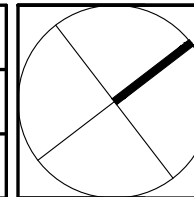

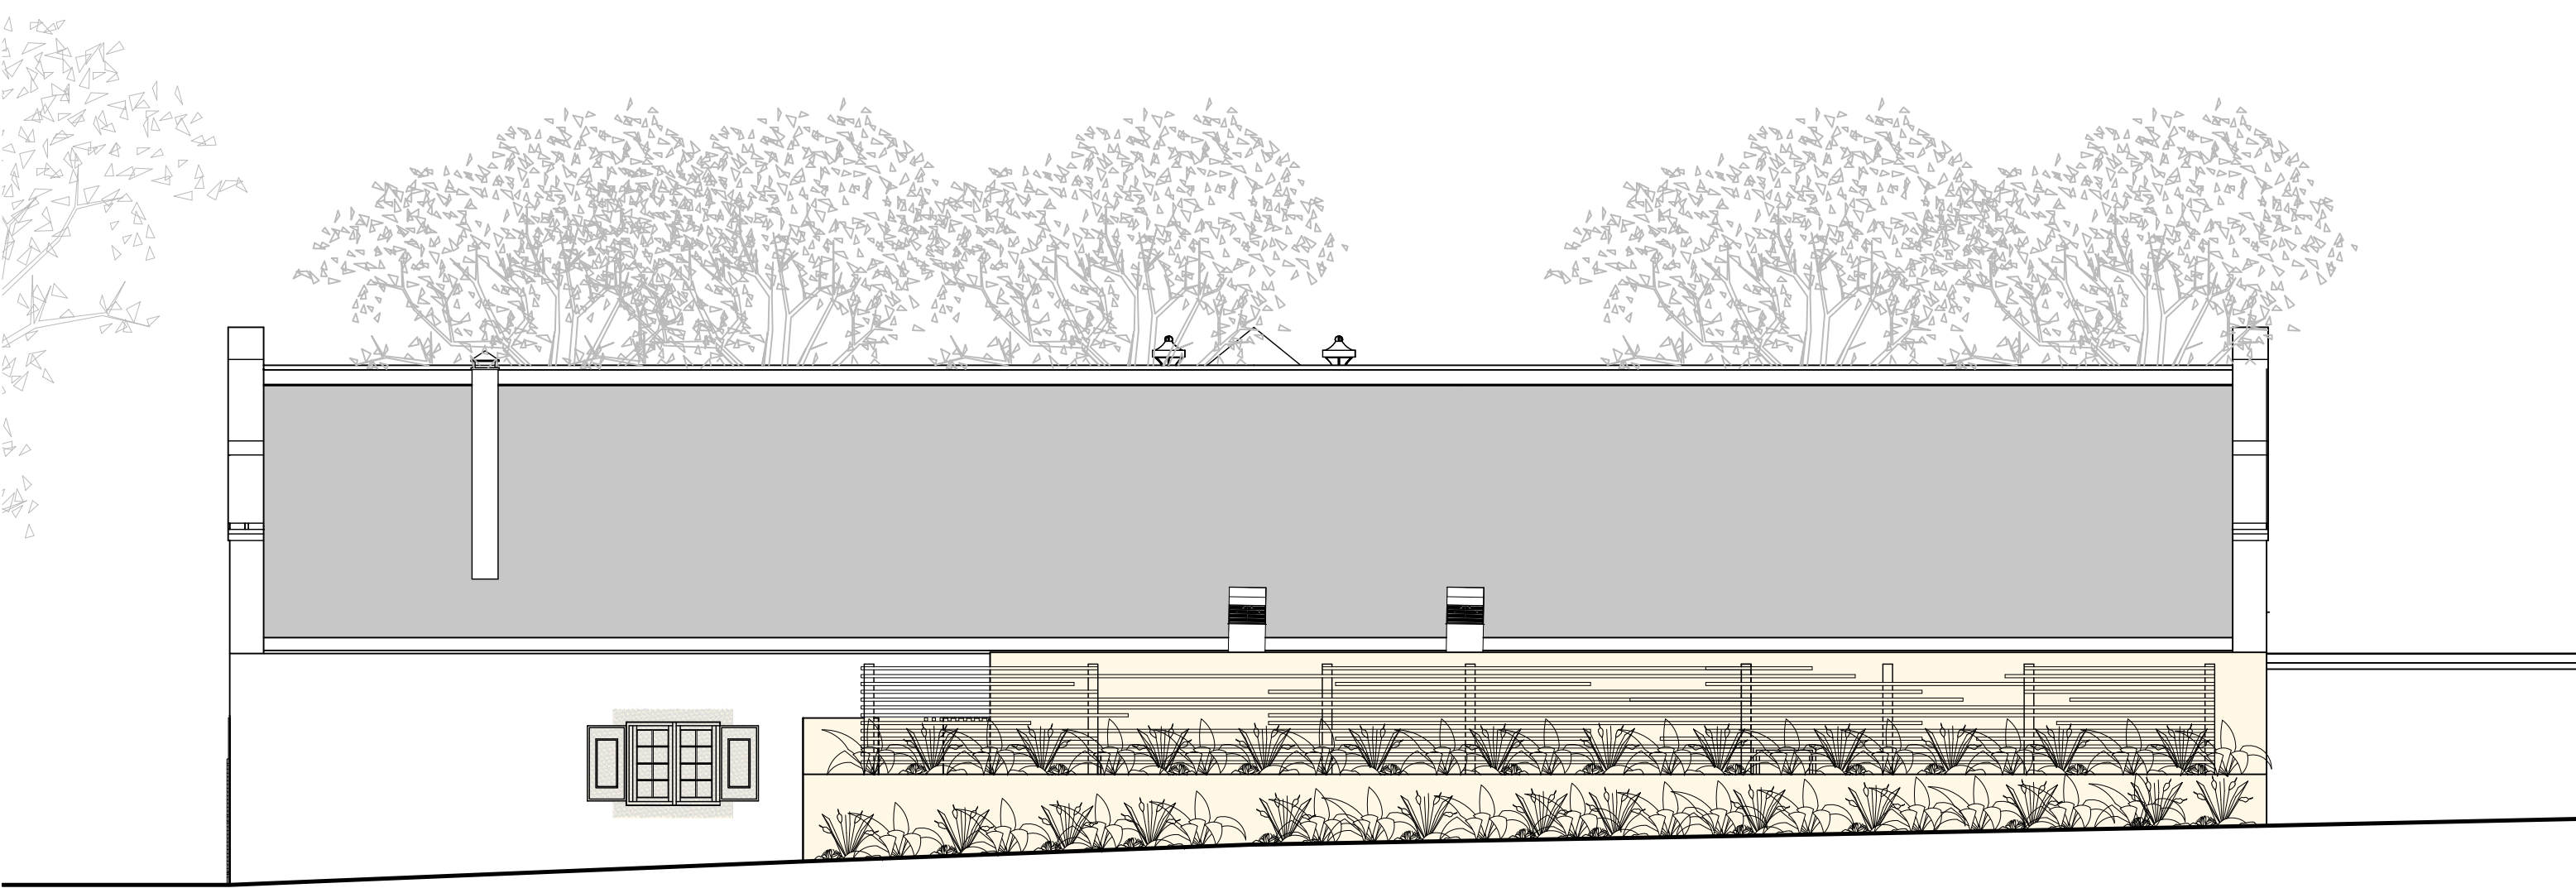

 
ARCHITECTURE CC OK 199006711023
RENNIE | SCURR | ADENDORFF

75 Morningside Road
 Ndabeni 7405
 ☎ +27 (0) 21 423 0328
 📠 +27 (0) 21 424 9396
 ✉ cape@archrsa.com
Copyright © (2007) All rights reserved

Client:
BOSCHENDAL PTY LTD

Project:
ALTERATIONS TO THE DELI CAFE

Drawing type:
SKETCH PLAN - WEST ELEVATION

Designed:
MS/SA

Drawn:
AL

Checked:
XX

Date:
2023-03-01


Scale:
1:100 @ A3


Ref:
S:\ARCHRSA\Current Jobs\Boschendal\12302 Deli Extension\Drawings and Specifications\02 (S) Sketch plans\0000 Master issue


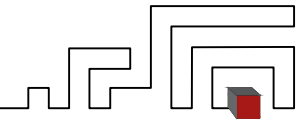
Project Number
12302

Drawing Number
S-1004

Revision
XX

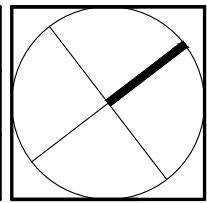

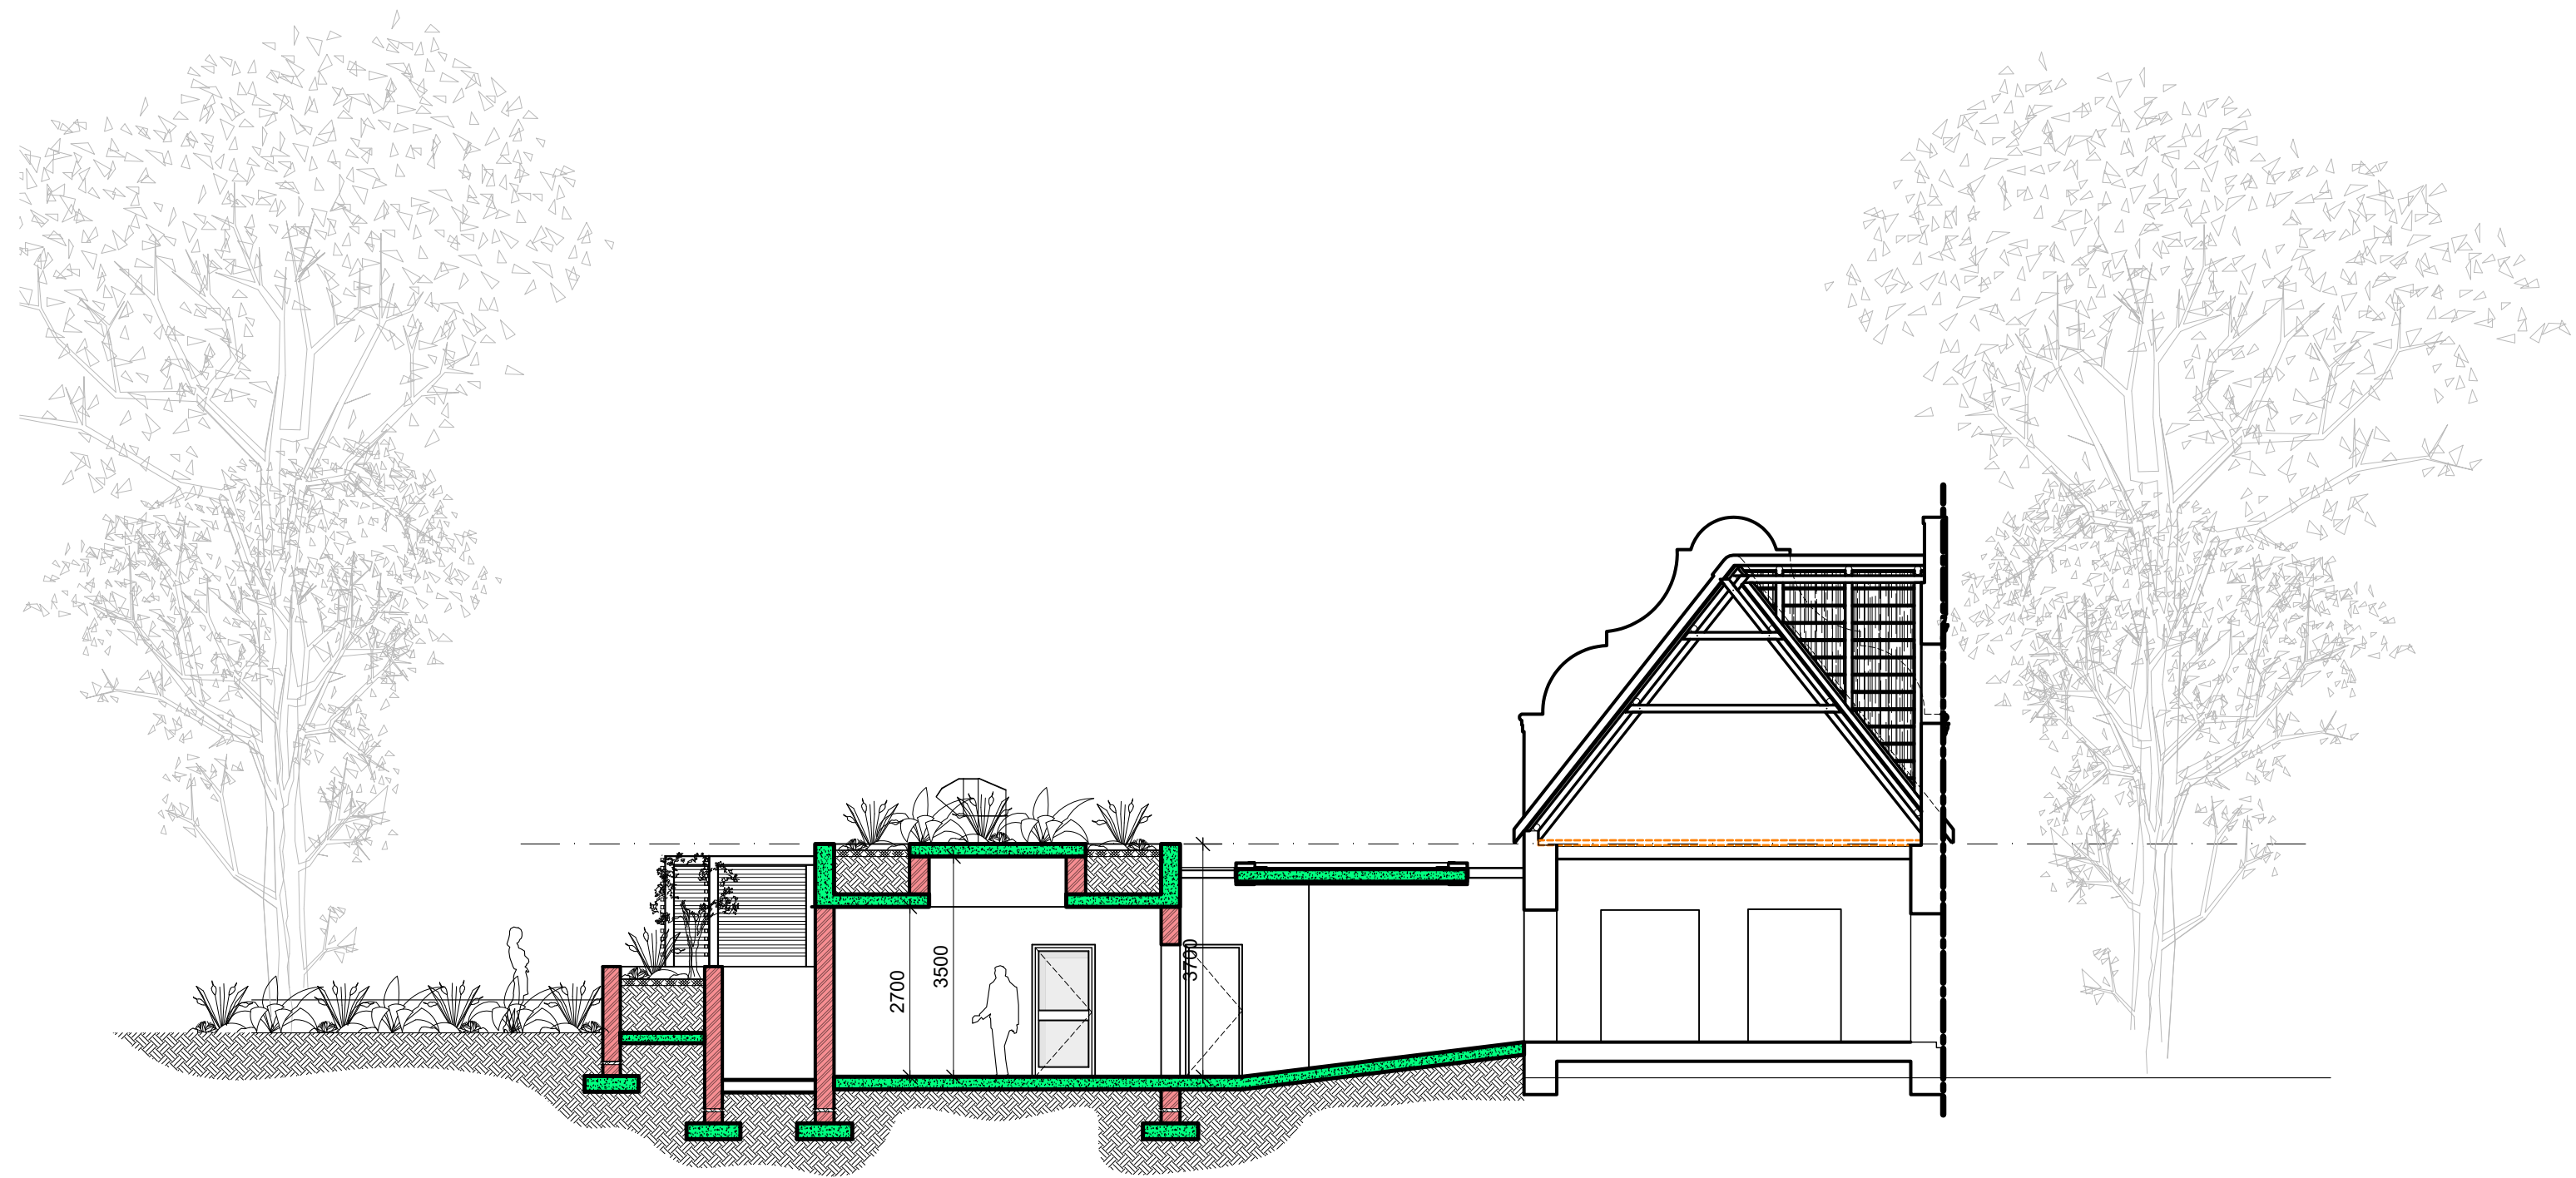



 75 Morningside Road
 Ndabeni 7405
 +27 (0) 21 423 0328
 +27 (0) 21 424 9396
 cape@archrsa.com
Copyright © (2007) All rights reserved

Client:
BOSCHENDAL
 Project:
ALTERATIONS TO THE DELI CAFE
 Drawing type:
SKETCH PLAN - SECTION A

Designed:
MS/SA
 Drawn:
AL
 Checked:
XX

Date:
2023-03-01
 Scale:
1:100 @ A3
 Ref:
S:\ARCHRSA\Current Jobs\Boschenda\12302 Deli Extension\Drawings and Specifications\02 (S) Sketch plans\0000 Master issue

Project Number
12302
 Drawing Number
S-1005
 Revision
XX

