



BOTANICAL GARDENS ROAD 24 000 wide

PLAN

CONCEPT TO COMPLETION

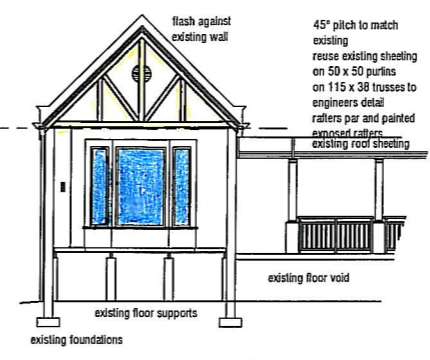

SECTION A - A

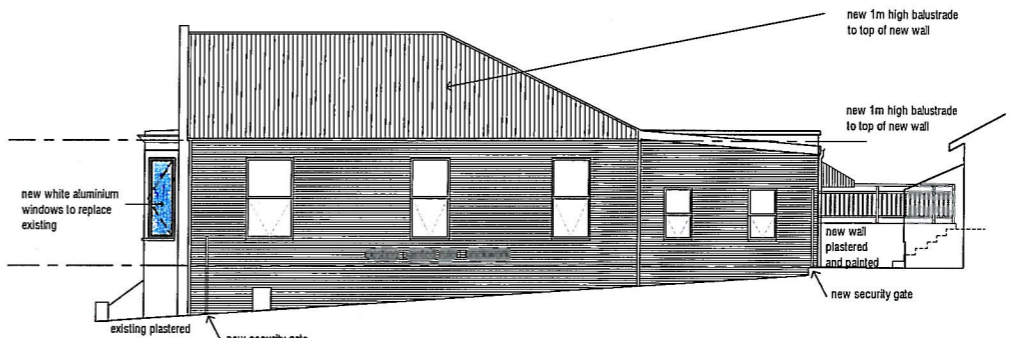


NORTH EAST ELEVATION



NORTH WEST ELEVATION



SOUTH EAST ELEVATION

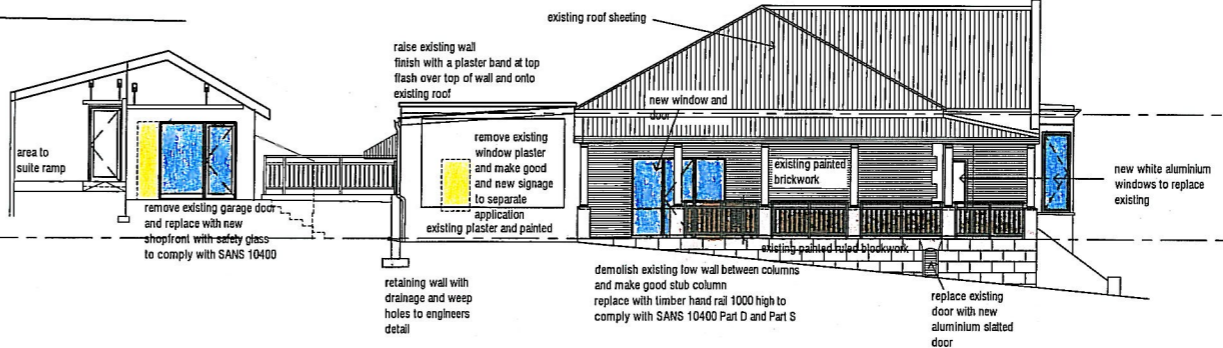

SOUTH WEST ELEVATION

	F_031 312 5133 P_031 363 7200 P.O. BOX 261055 DURBAN NORTH 4016 RSA office@spheredesign.co.za www.spheredesign.co.za
	PRACTISE CODE: TL 0238 SACAP. MEM NO: 60 357 T TELEPHONE: 031 312 5133 RATE NO:
REG. OWNER: ID NO:	DATE: 03-12-2013 AUTHOR: MG CHECKED: GG SCALE: 1:100
PROJECT TITLE: PROPOSED OFFICES AT 108 BOTANICAL GARDENS ROAD ON PTN 42 OF ERF 2288 OF DURBAN	
DRAWING NO: A-13456 - 100 - Rev 01	