



1:50 GUARDHOUSE BLOCK (E) PLAN

LEGEND:
 — TRUSS (AS PER DETAIL)
 - - - PURLINS

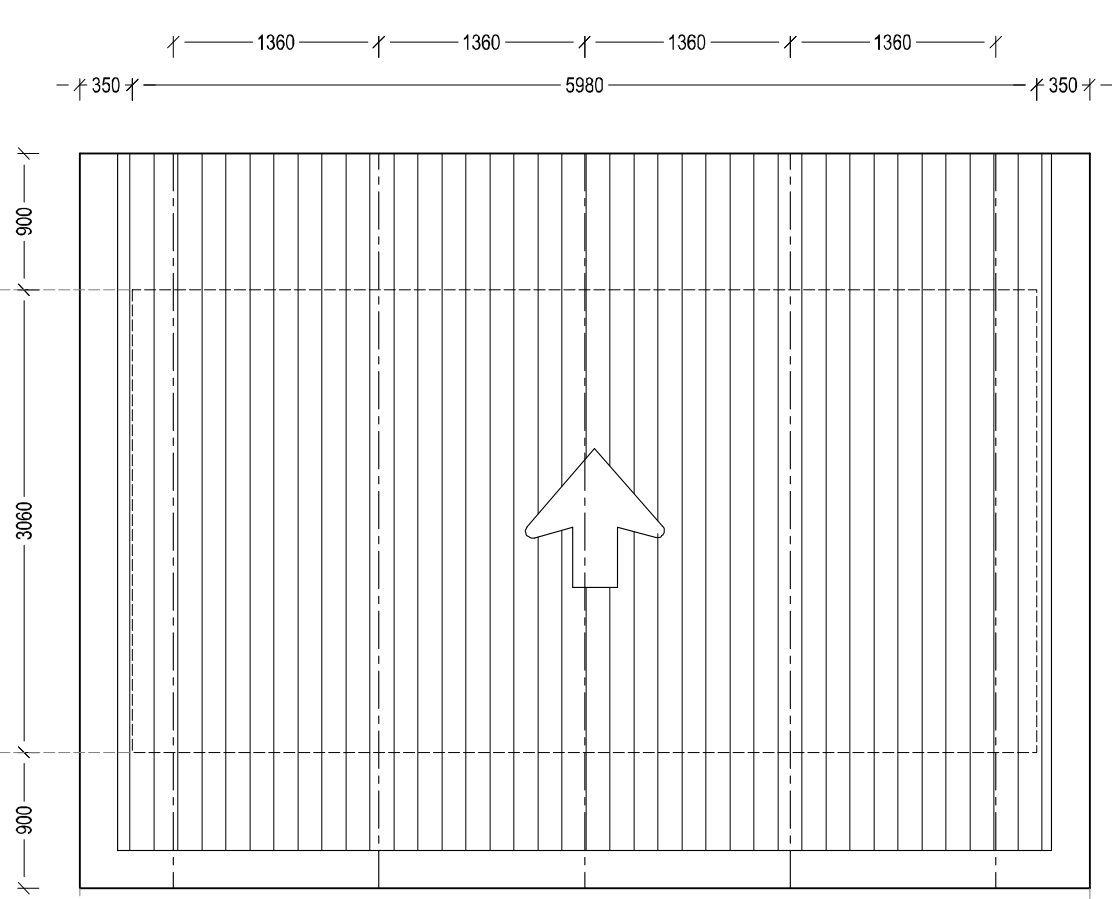

1:50 GUARDHOUSE BLOCK (E) ROOF PLAN


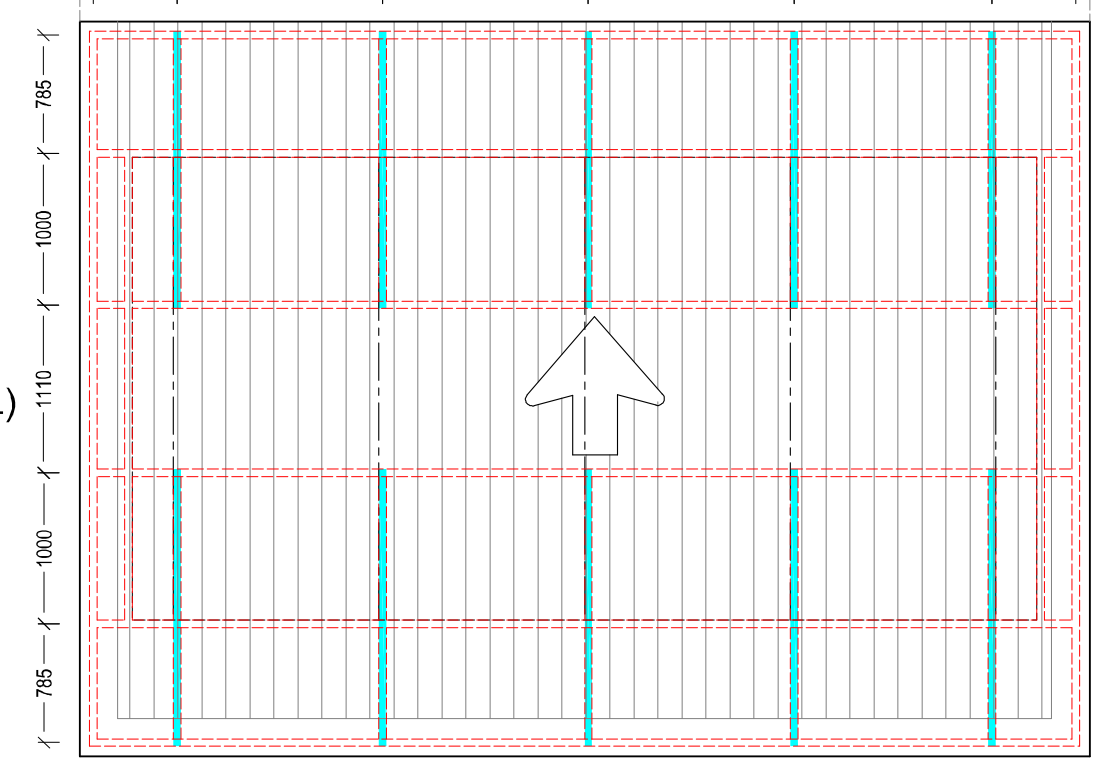


1:50 GUARDHOUSE BLOCK (E) STEEL TRUSS OVERHANG LAYOUT.

NATURAL ANODISED ALUMINIUM CUT OUT LETTERS 200 mm HIGH AND 2,5mm THICK WITH CONCEALED FIX. AS SUPPLIED BY MANUFACTURER. SAMPLES TO BE SUBMITTED. FACILITY NAME TO BE APPROVED BY CLIENT.




1:50 GUARDHOUSE BLOCK (E) EAST ELEVATION

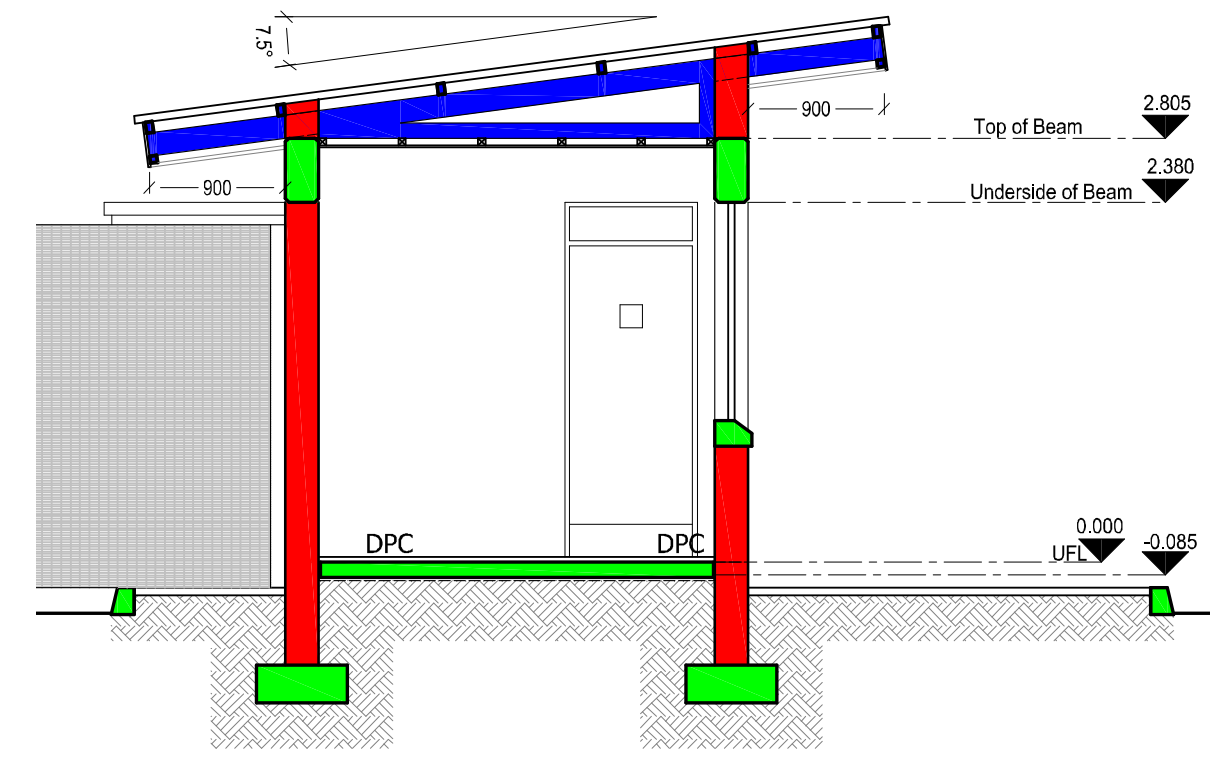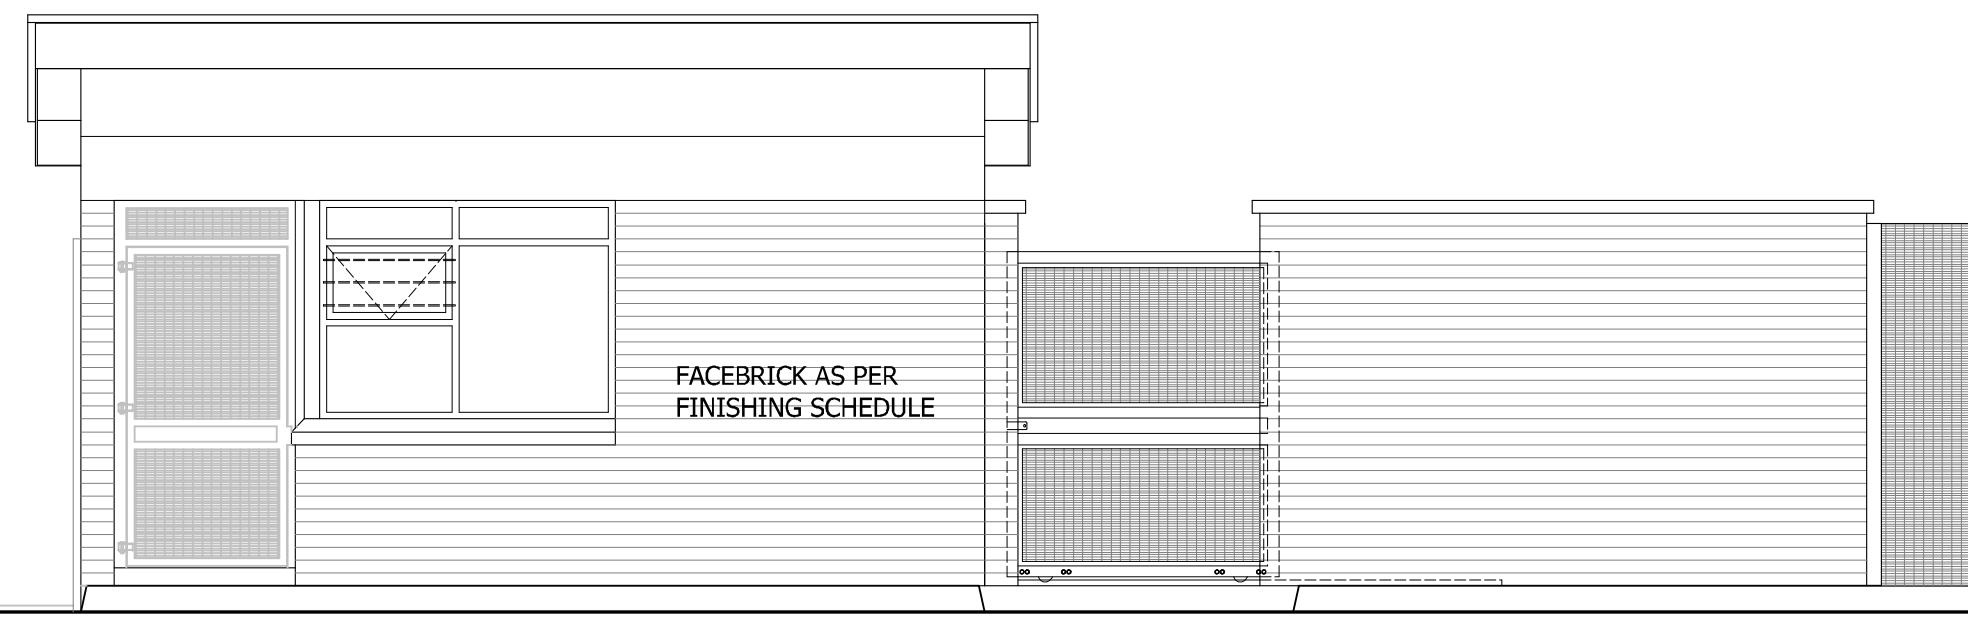


1:50 GUARDHOUSE BLOCK (E) SECTION A-A



1:50 GUARDHOUSE BLOCK (E) WEST ELEVATION

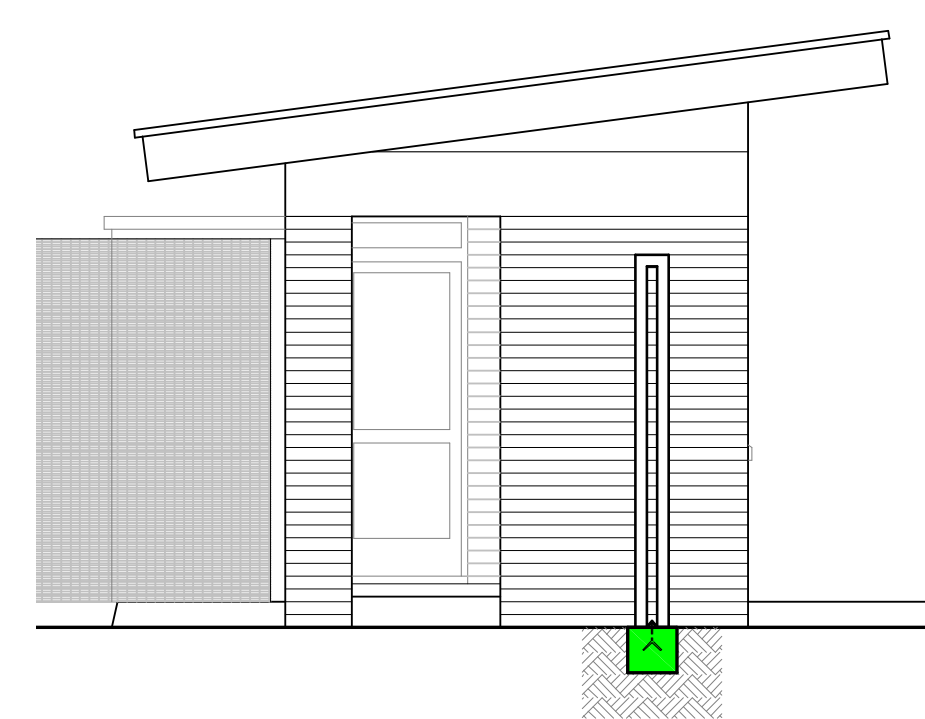

1:50 GUARDHOUSE BLOCK (E) SECTION B-B

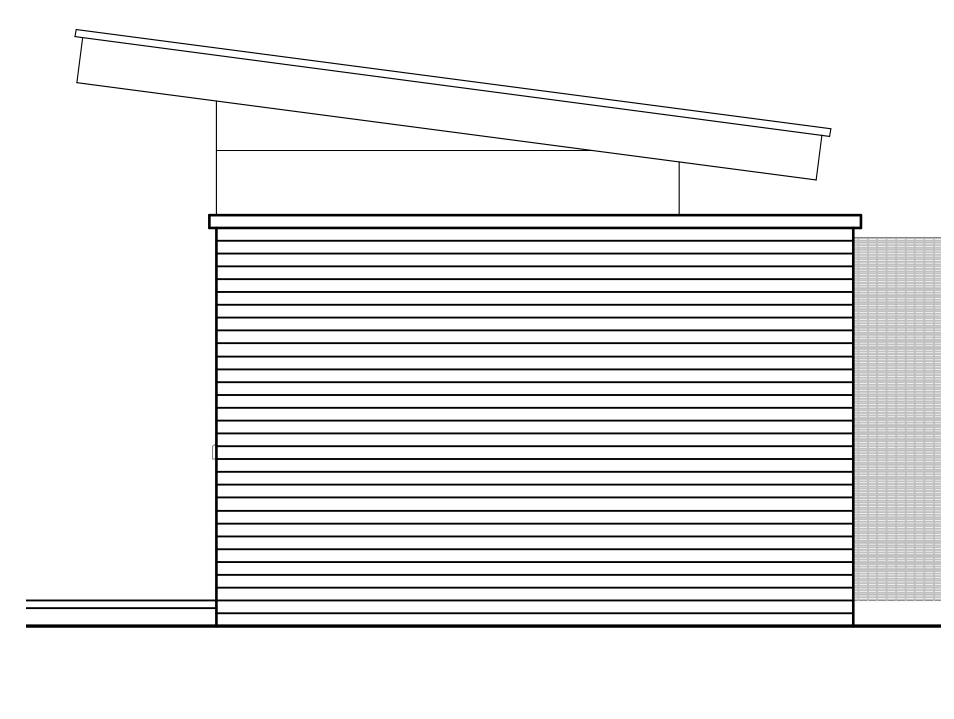

1:50 GUARDHOUSE BLOCK (E) NORTH ELEVATION


| | |
|--|------------------|
| BLOCK E: PLAN, ROOF PLAN, SECTIONS & ELEVATIONS. | L12/03/E/01 (WD) |
| BLOCK E: DOOR SCHEDULE & WINDOW SCHEDULE. | L12/03/E/02 (WD) |
| BLOCK E: SANITARY SCHEDULE. | L12/03/E/03 (WD) |
| BLOCK E: FINISHING SCHEDULE. | L12/03/E/04 (WD) |
| BLOCK E: EXTERNAL AND GENERAL FINISHING SCHEDULE. | L12/03/E/05 (WD) |
| BLOCK E JOINERY DETAILS: UNIT 1 - PLAN, SECTION & ELEVATION. GRANITE WORKBENCH - PLAN, SECTION & ELEVATION | L12/03/E/06 (WD) |
| BLOCK E JOINERY LAYOUTS: E1 (Guardhouse) PLAN & ELEVATIONS. | L12/03/E/07 (WD) |
| BLOCK E: CONSTRUCTION DETAILS? | L12/03/E/08 (WD) |
| BLOCK E: | L12/03/E/09 (WD) |

ALL DIMENSIONS ARE TO BE CHECKED ON SITE PRIOR TO CONSTRUCTION TAKING PLACE. ANY DISCREPANCY BETWEEN ARCHITECT'S DRAWINGS, ENGINEER'S DRAWINGS AND THE BILLS OF QUANTITIES ARE TO BE CLARIFIED WITH THE ARCHITECT. ALL PRODUCT SPECIFICATION CODES ARE TO BE CHECKED WITH THE SUPPLIER PRIOR TO THE ORDERING AND BUILDING IN OF MATERIAL. ALL STRUCTURE TO BE CHECKED BY THE ENGINEER.

| NO. | DATE | AMENDMENT | D.P.W. |
|-----|------|-----------|--------|
| | | | |

Copyright vests in the Department of Public Works
 as-built drawings
 Certified as-built drawings as per Centralised Drawing Archive AS-BUILT DRAWING REQUIREMENTS
 name: C.D.H.SPARKS
 date: _____
 professional registration no.: 4661

sheet name: AMAFA SUBSTATION & GATEHOUSE.dwg page type: A1

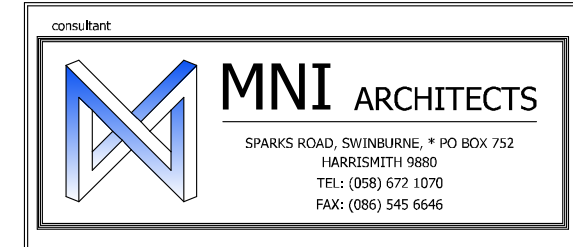

ARCHITECT
 NEWCASTLE MAGISTRATES COURT: UGRADING, RENOVATION AND EXTENSION OF CURRENT BUILDINGS
 NEWCASTLE, Erf 16957, 33 & 35 MURCHISON STREET.
 WCS number: 45965

| | |
|-----------------------------|---|
| drawing title | BLOCK E: DRAWING NUMBERS, PLAN, ROOF PLAN, SECTIONS & ELEVATIONS. |
| ref.no | |
| scale | AS SHOWN |
| date | AUGUST 2021 |
| departmental drawing number | |
| drawing number | L12/03/E/01 (WD) |

GUARDHOUSE BLOCK E PLAN SECTIONS ELEVATIONS. (IN CAD FILE) AMAFA SUBSTATION & GATEHOUSE.dwg printed on 06 Jul 2023 at 14:23:54