 

 
 

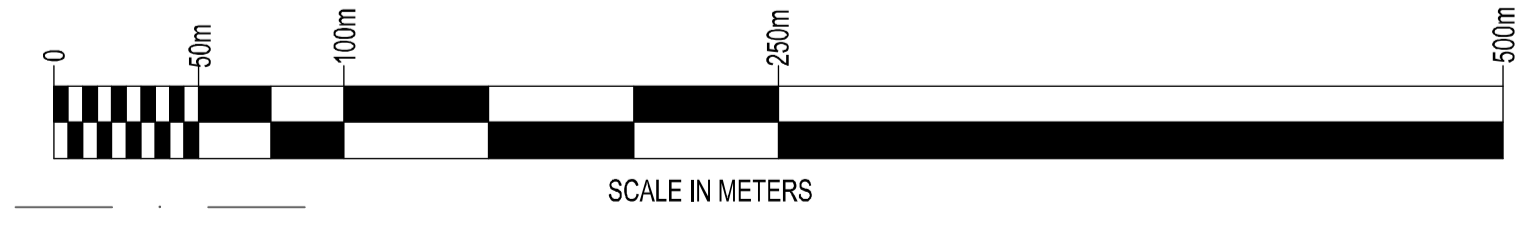
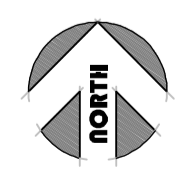



LEGEND:

-  PORTION 4 OF THE FARM PALMIET NO. 585
Zoning: Agricultural land
-  BORDER OF 3,7 HA SITE BOUNDARY
-  SURROUNDING CONTEXT
-  FARM BOUNDARY
-  BUILDING LINE

PORTION 4 OF PALMIET 585
LAYOUT PLAN



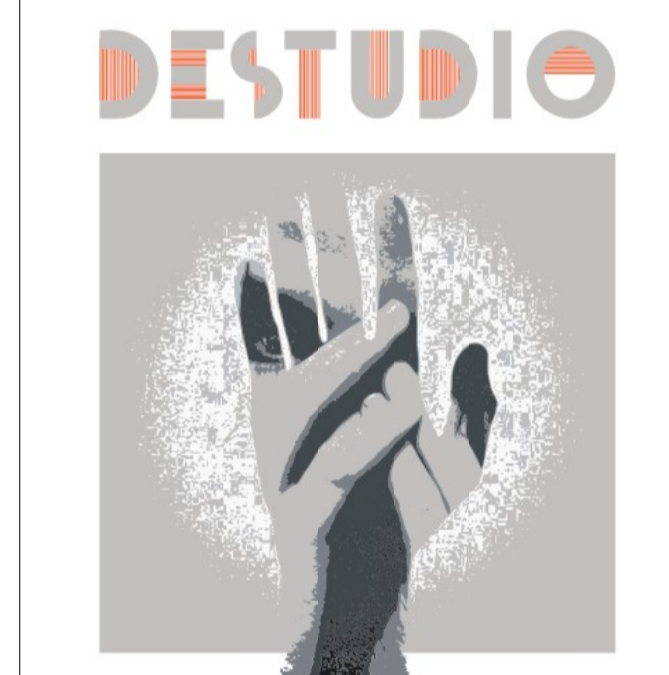PROJECT DIRECTOR
SIGNATURE _____ DATE _____
PROJECT MANAGER
SIGNATURE _____ DATE _____



DEJONG DESIGN STUDIO CC
Trading as DESTUDIO
Reg no.: CK 2006/1157/1/23
6 Plettenberg Street
Dan Pienaar
9310
+27 (0) 51 436 1177
studio@dejongdesign.co.za

Adèle de Jong
Pr. Arch 21159, Pr. Pln A/1423/2011
+27 (0) 84 400 9364
Alphonse de Jong
Pr. Arch 7332
+27 (0) 82 946 0777

CLIENT
W. BASSON

PROJECT
PERMIT APPLICATION:
PORTION 4 OF THE FARM
PALMIET NO. 585

DRAWING
SITE PLAN SHOWING
PROPOSED POSITION OF
PORTION

SURVEYED	DATE
SURVEYED PLOTTED	DATE
DRAWN A.d.J.	CHECKED 2015-06-11
SCALE	REVISION
AS SHOWN	REV 0

DRAWING No
15-117-01