




SOUTH ELEVATION
SCALE 1:100

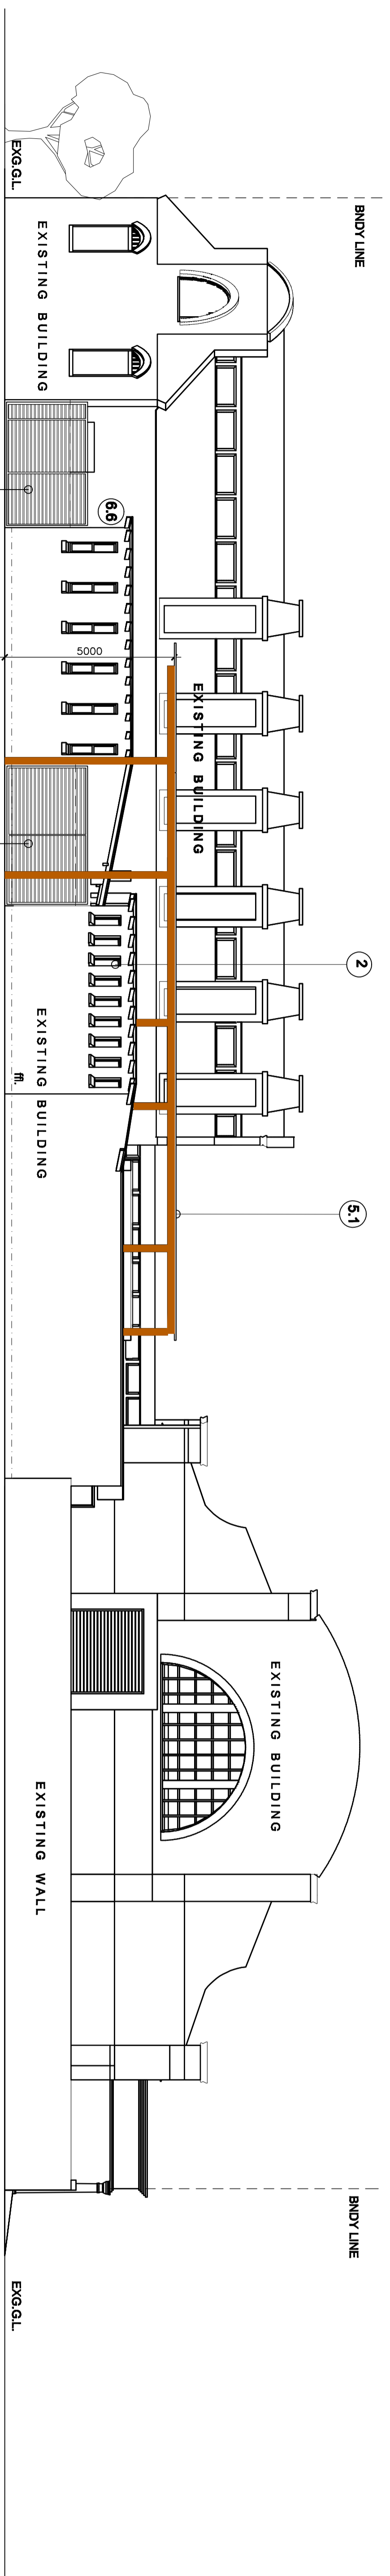

NORTH ELEVATION

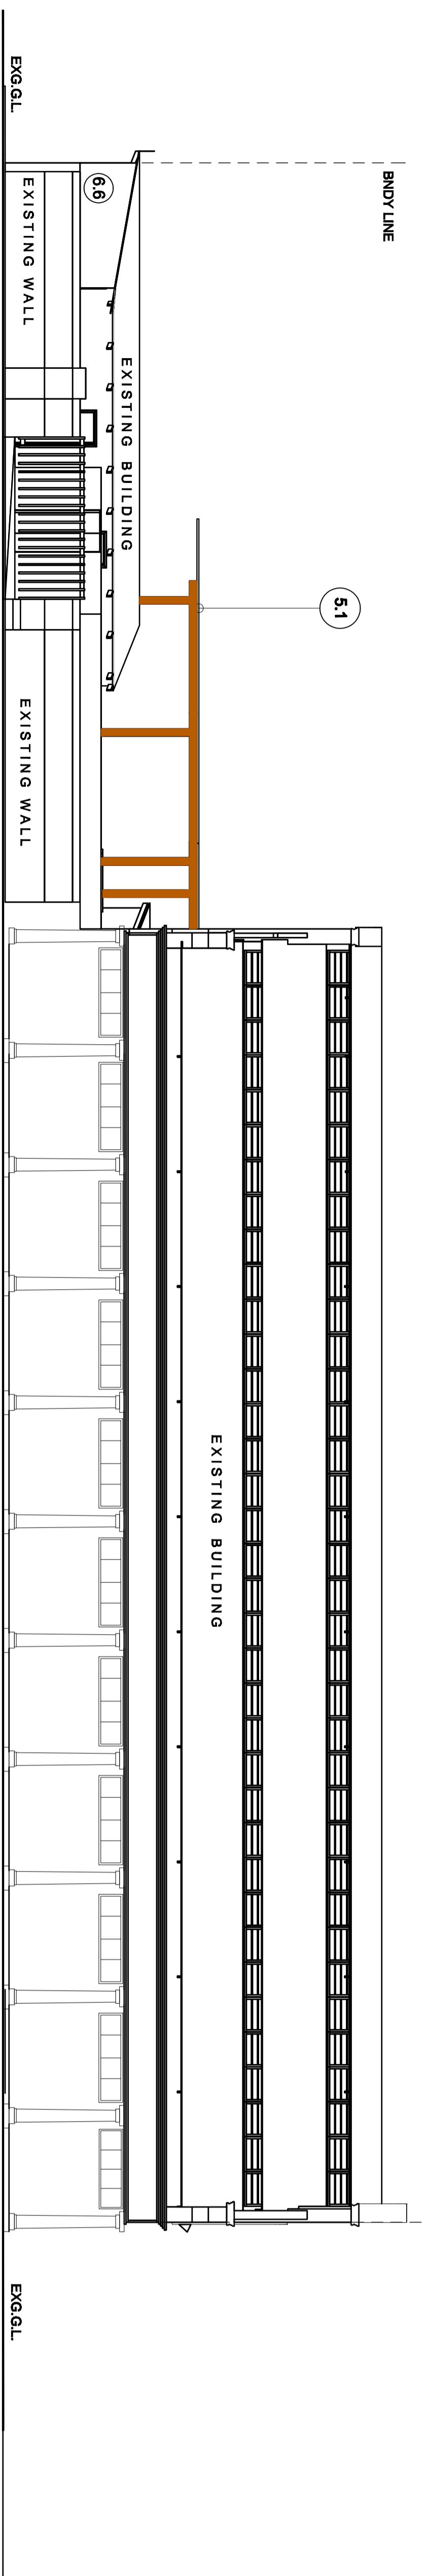

WEST ELEVATION
SCALE 1:100

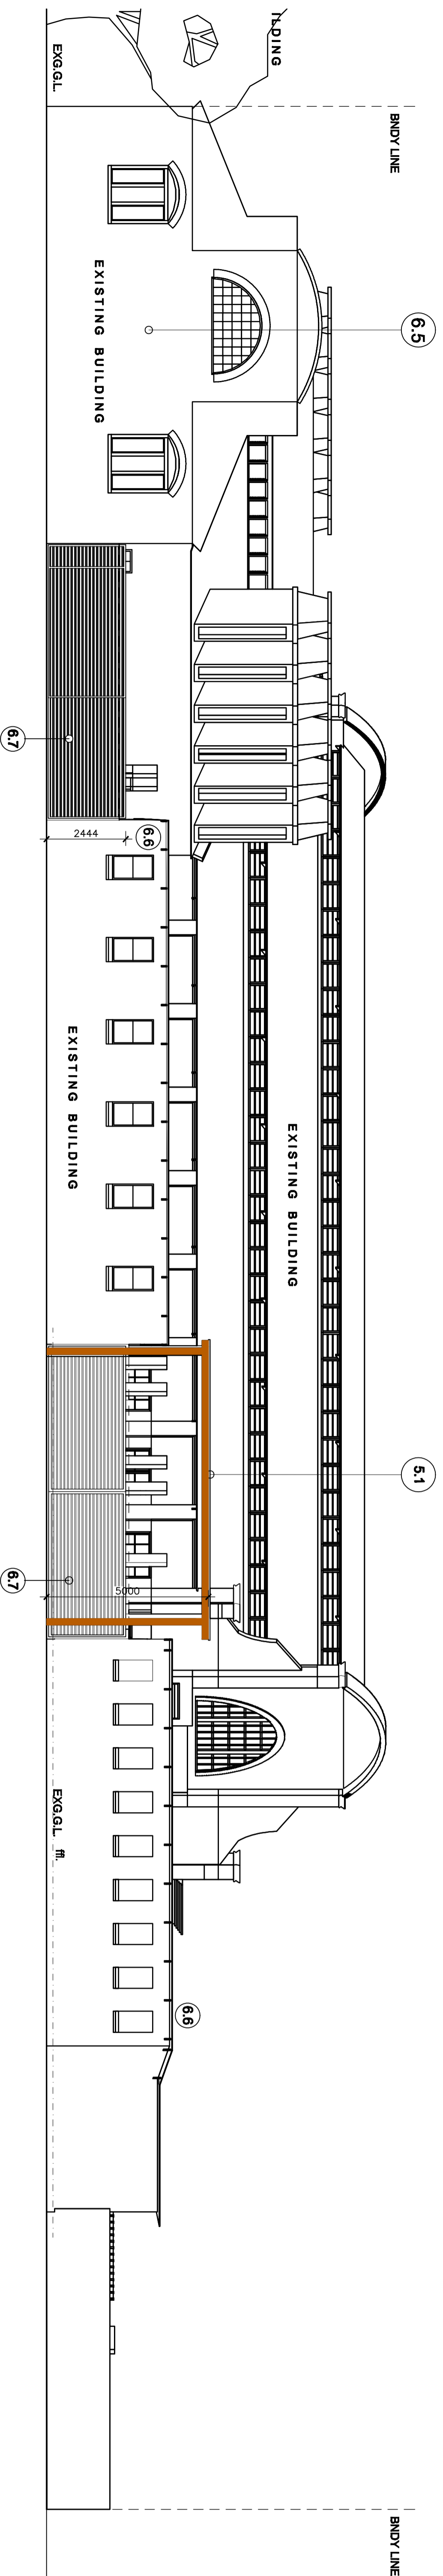

EAST ELEVATION
SCALE 1:100

PLANNING SUBMISSION

REVISION NUMBER	DATE	DETAILS
01	2015-08-13	INITIAL DESIGN APPROVED
02	14-08-13	FINAL DESIGN APPROVED
03	16-08-13	FINAL DESIGN APPROVED

CLIENT
ETHEMVENI CITY COUNCIL

CLIENT SIGNATURE

DATE

DATE

DATE

PROJECT
PROPOSED CANOPY AND ALTERATIONS AND ADDITIONS TO EXISTING BUILDING AT 102 FLORENCE NZAMA RD, ERF 11338 DURBAN

CONTRACT NO.

SECTIONS ELEVATIONS

REVISION	DATE	SCALE	AS SHOWN
HG	S	PL	0