




EAST ELEVATION

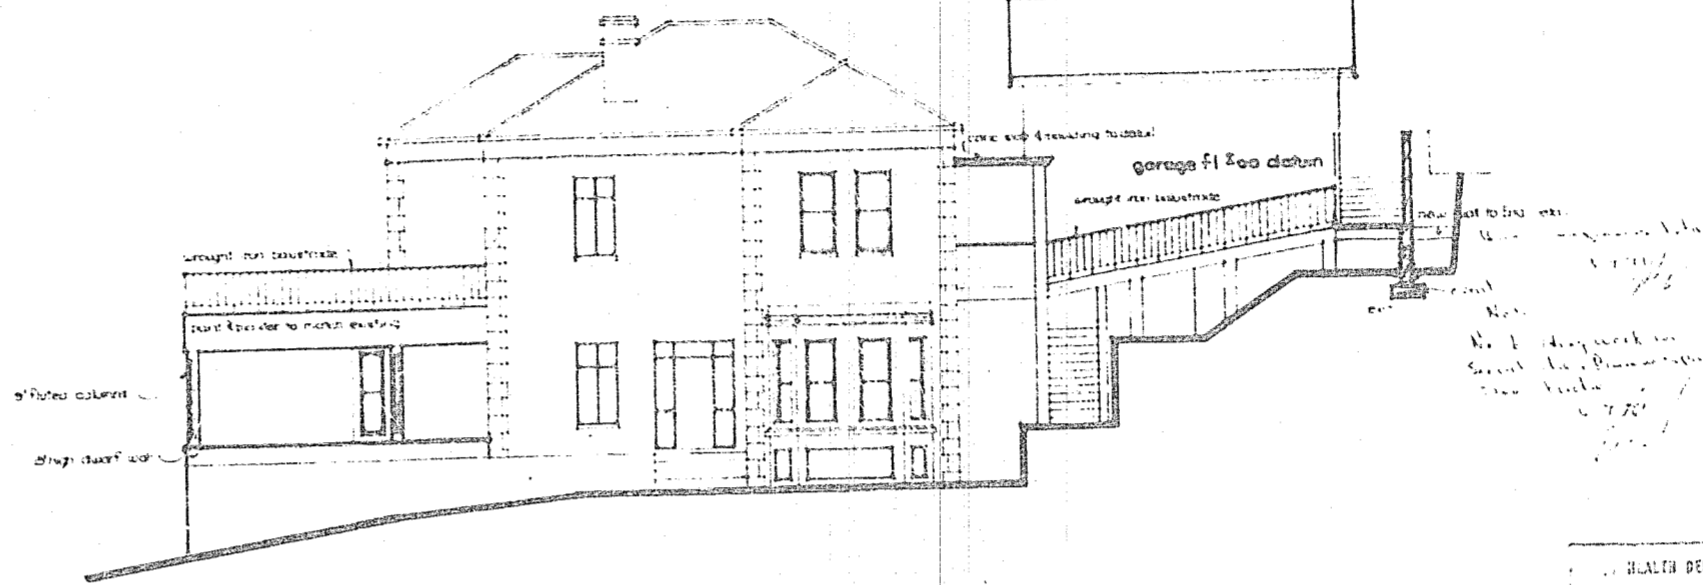

NORTH ELEVATION

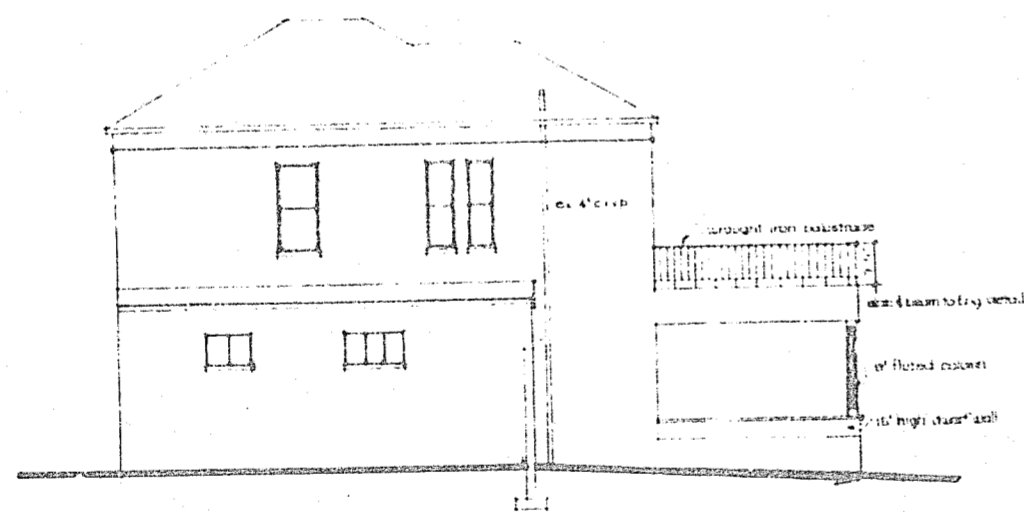

SOUTH ELEVATION

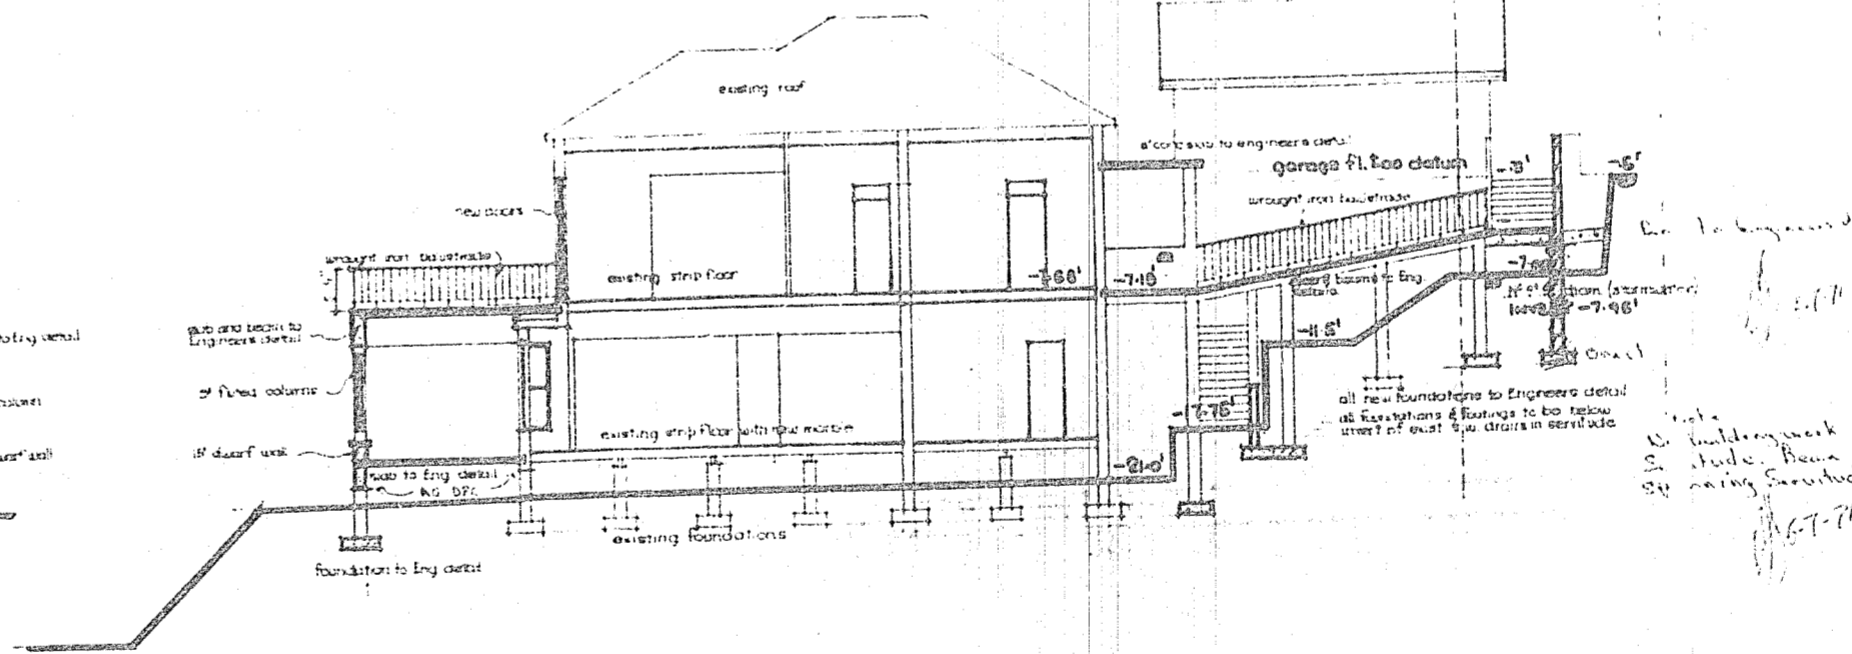

SECTION A-A

22 Haraldez Rd.

Adde. & alts

COPY

2/2 2

CITY OF DURBAN

PLAN No. 164/4/71

APPROVED - 8 JUL 71

ANDS DATE

CITY OF DURBAN

PLANNING DEPT.

RECEIVED

15 JUN 1971

REPORT NO.

APPROVED 16/6/71

NO.	DATE & DESCRIPTION

ALTERATIONS & ADDITIONS TO
TO RESIDENCE AT 22 HARALDEZ RD.
FOR W.L. HANCOCK ESQ.

DRAWN	Atkinson	JOB NO.	2853
DATE	7.4.71	DRWG NO.	4
SCALE	1/8"=1'	COC.	

Franklin, Garland & Gibson
Architects m.m.s.

BURBON
607 Standard House
170 South Street
Telephone 512744

WILSONS
167 Burger Street
Telephone 21876

