



SIDE ELEVATION

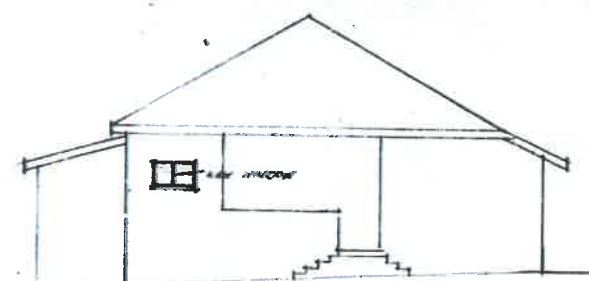


BACK ELEVATION


ELEVATIONAL CONTROL
REFER TO...
DATE...
BY...
Handwritten signature

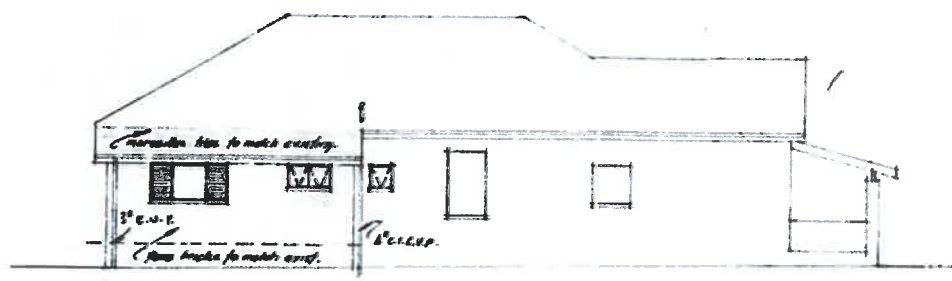

SIDE ELEVATION

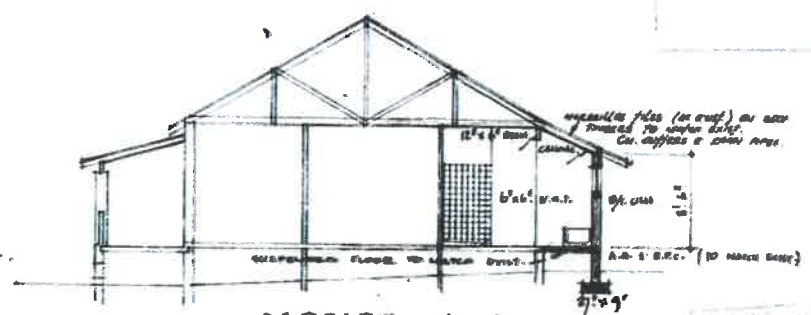


SECTION A-A

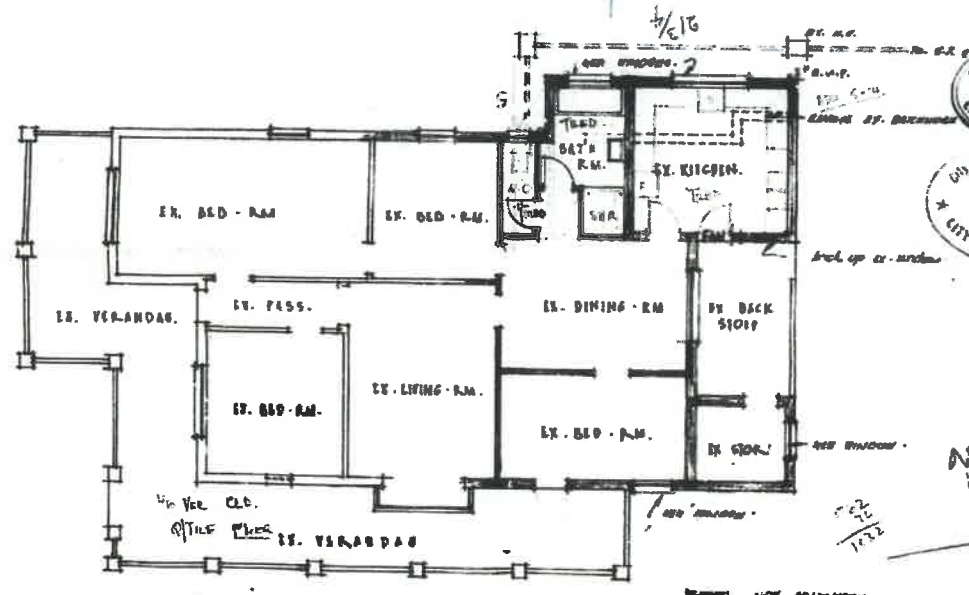

PLAN SCALE 1/8" = 1'-0"

--- NOT DIMENSIONED
--- FINISH
--- DIMENSIONAL TO BE DETERMINED

CITY OF DURHAM
15 JUL 1965
CITY HEALTH DEPARTMENT
REPORT
11 JUN 1965
CITY HEALTH DEPARTMENT

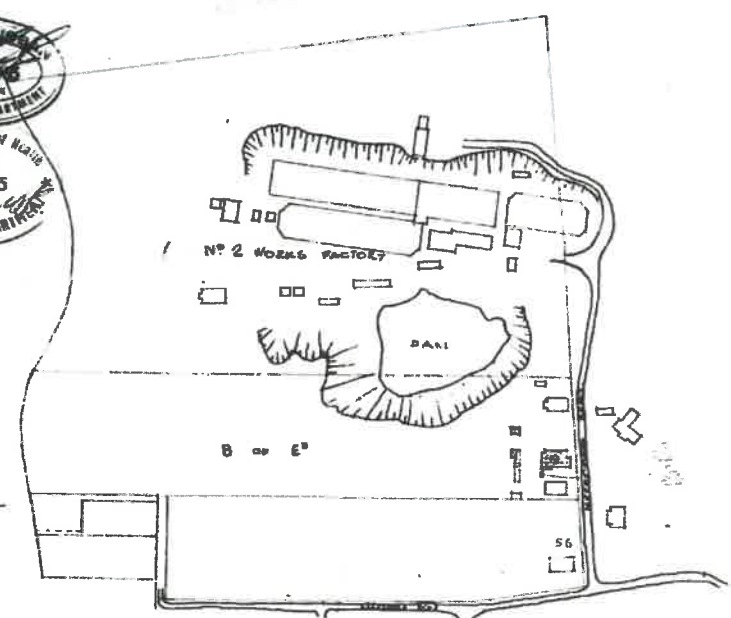

SITE PLAN SCALE 1/1500

ADDITIONS TO RESIDENCE at 19 HERGMERE RD. THE CORONATION BRICK & TILE CO. LTD.

DRAWING NO. 1111
SCALE 1/8" = 1'-0"
DRAWN R.L.E. DATE 05.07.65.

