



Scale: 1/4" = 1'-0"


PROPOSED HOUSE FOR E. DARRIEKI

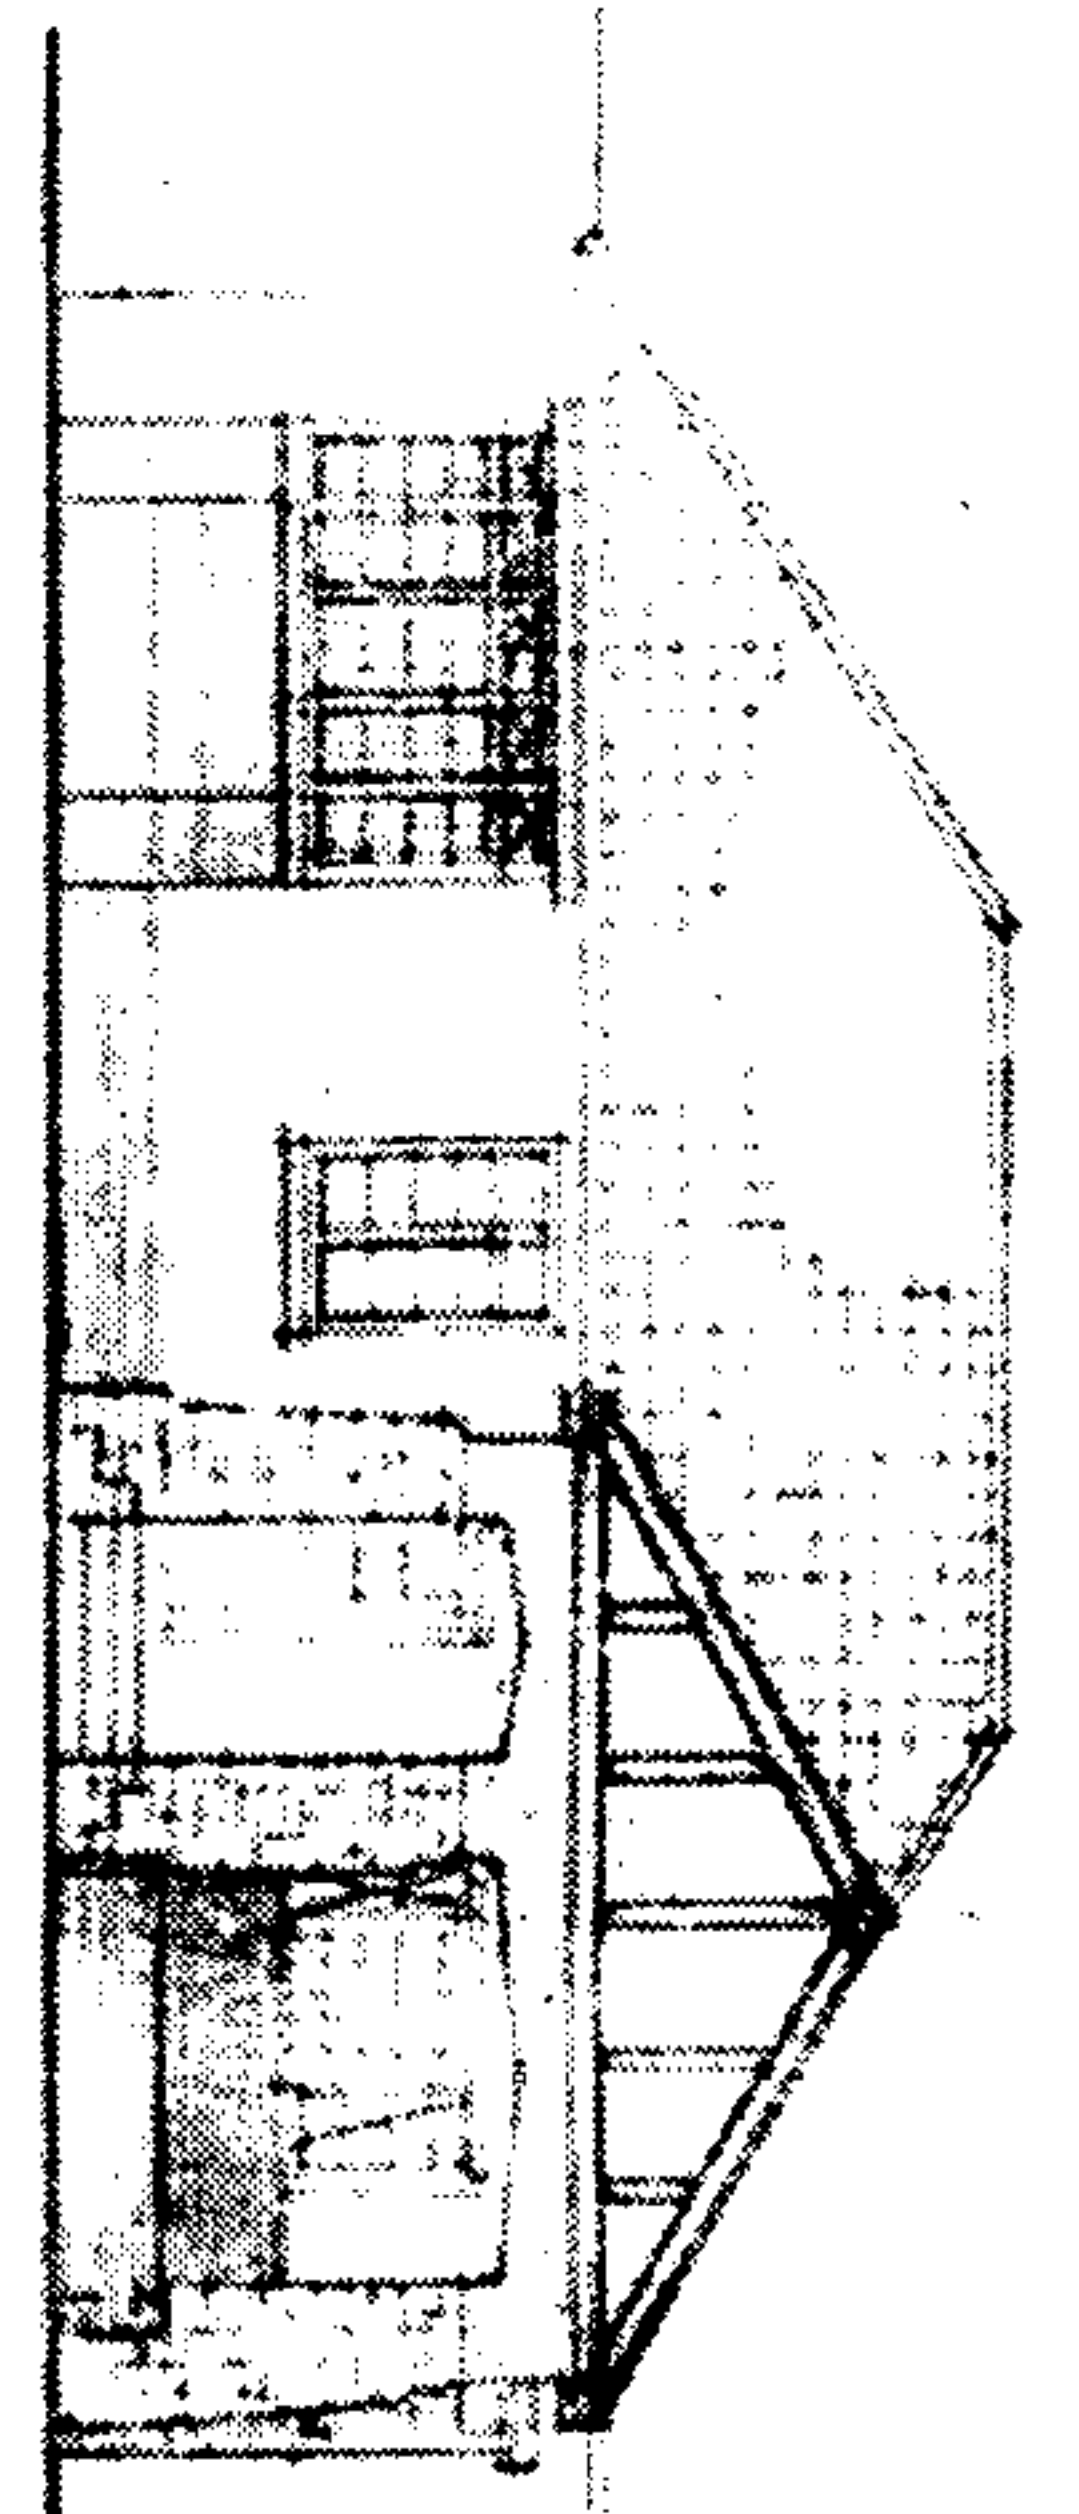


FRONT ELEVATION

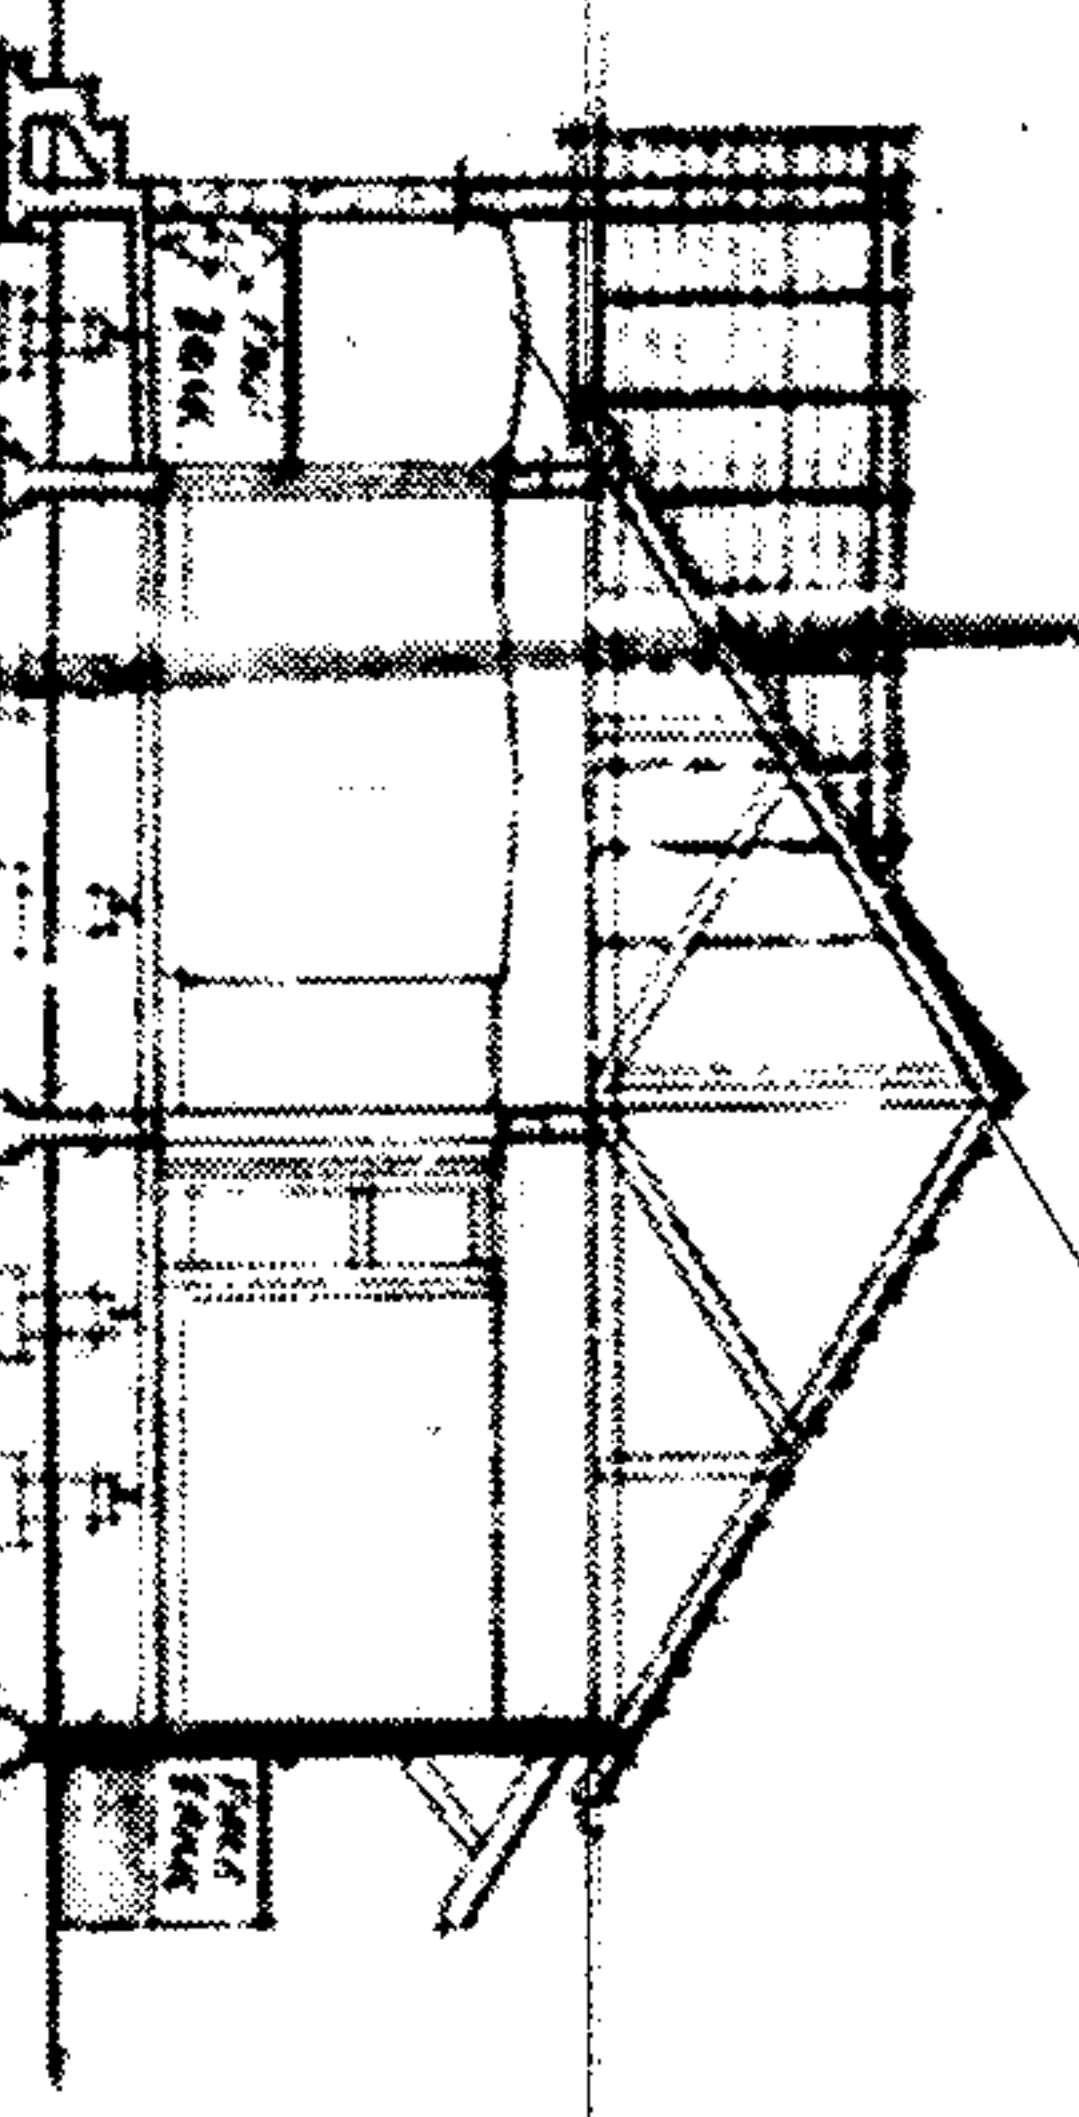


SECTION A-A

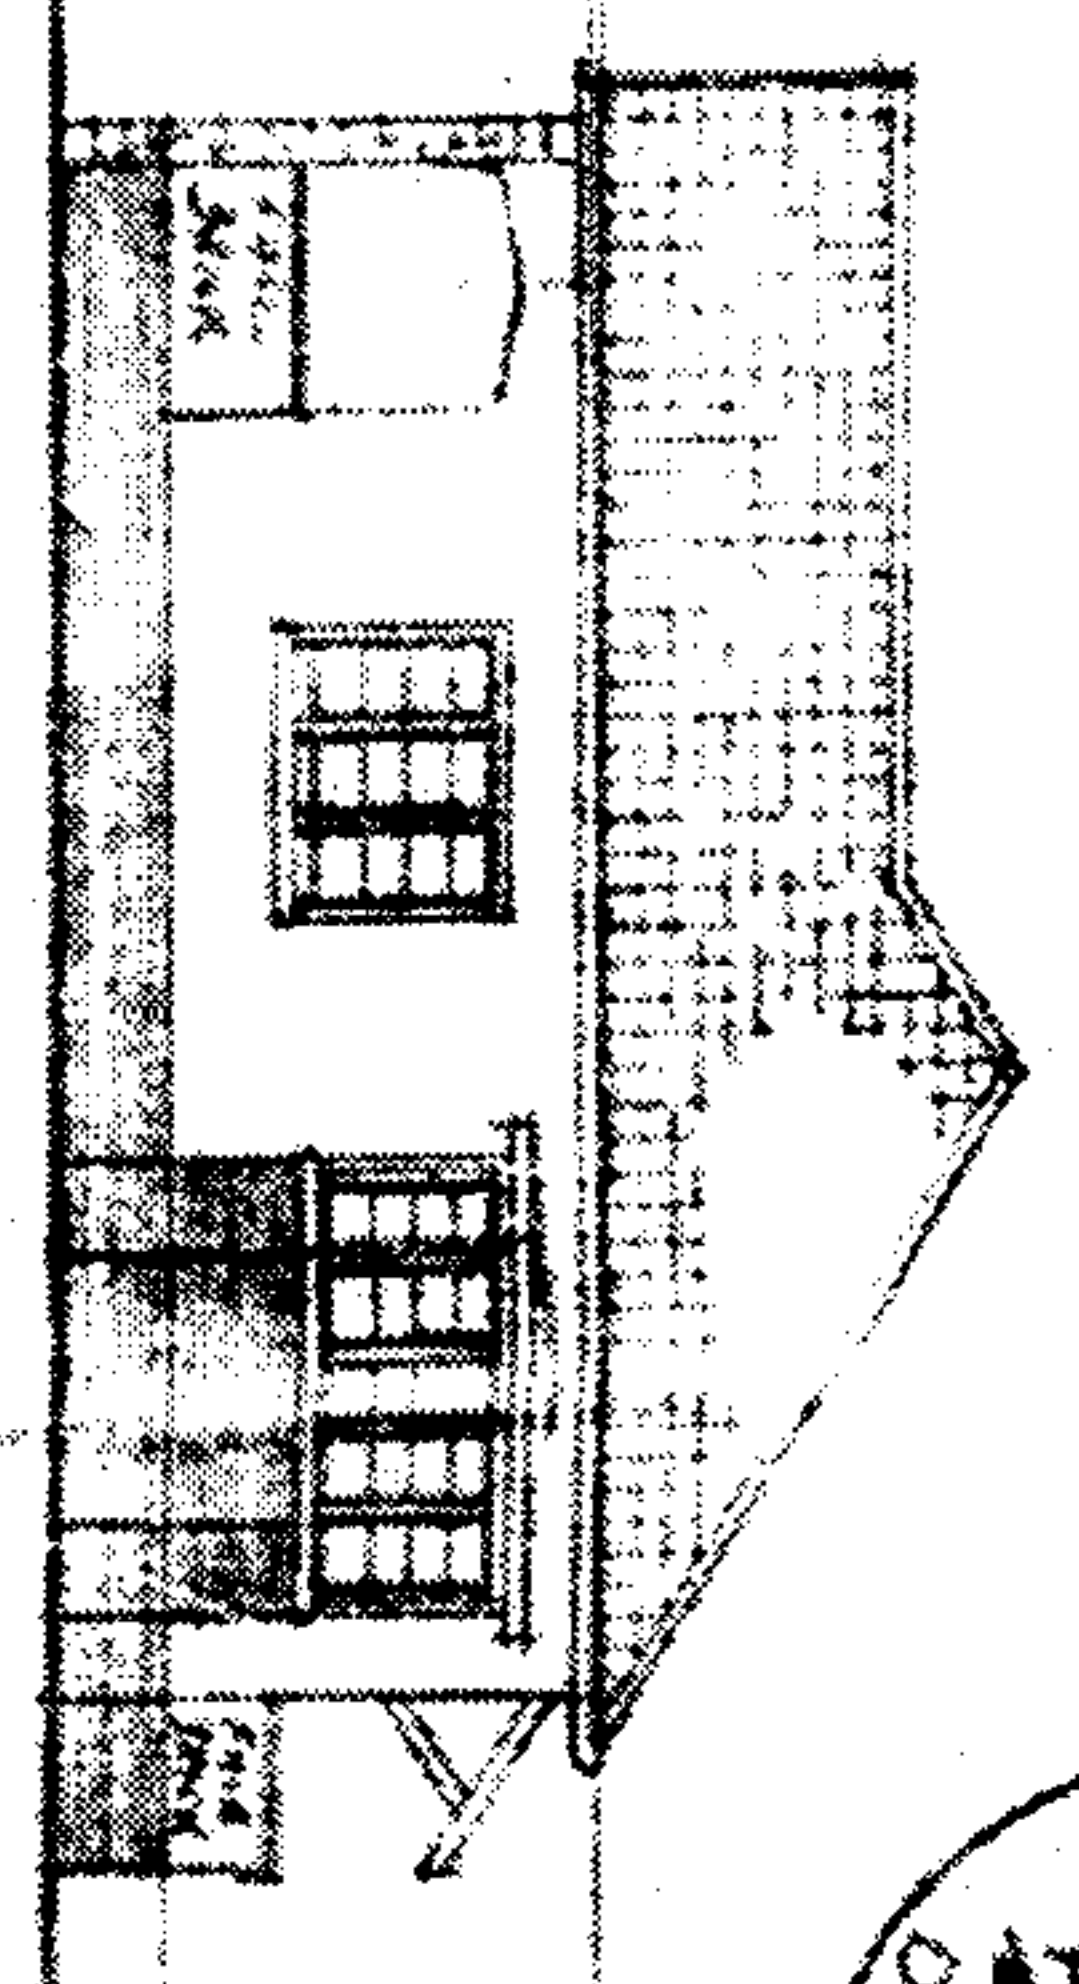

SIDE ELEVATION

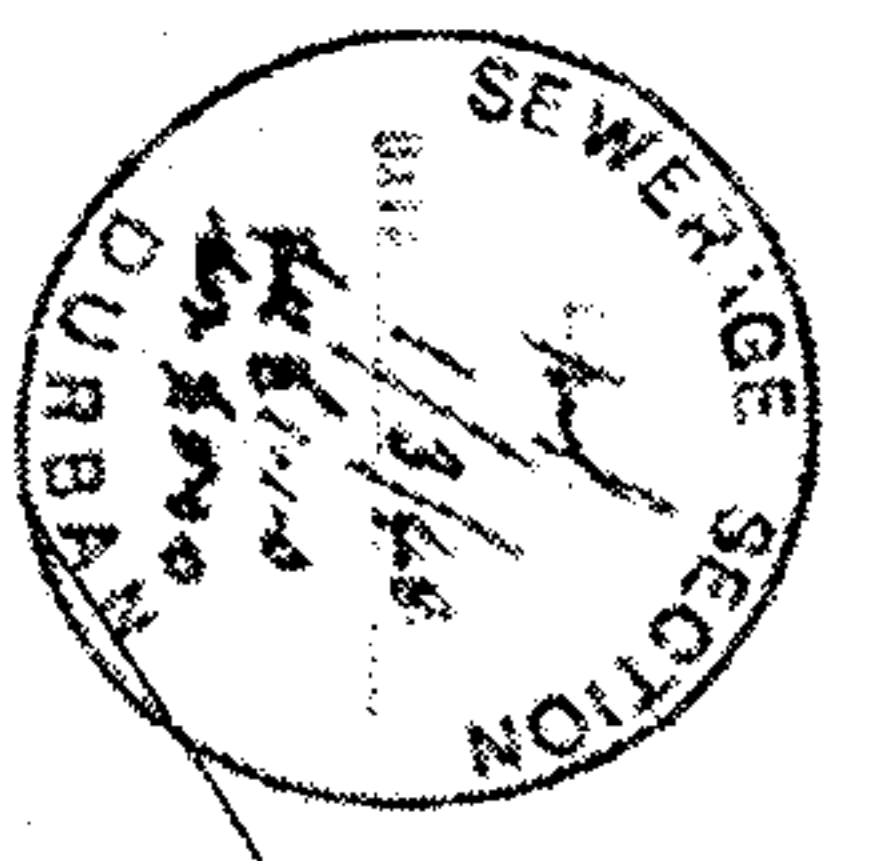


NOTE: ALL DIMENSIONS GIVEN IN FEET

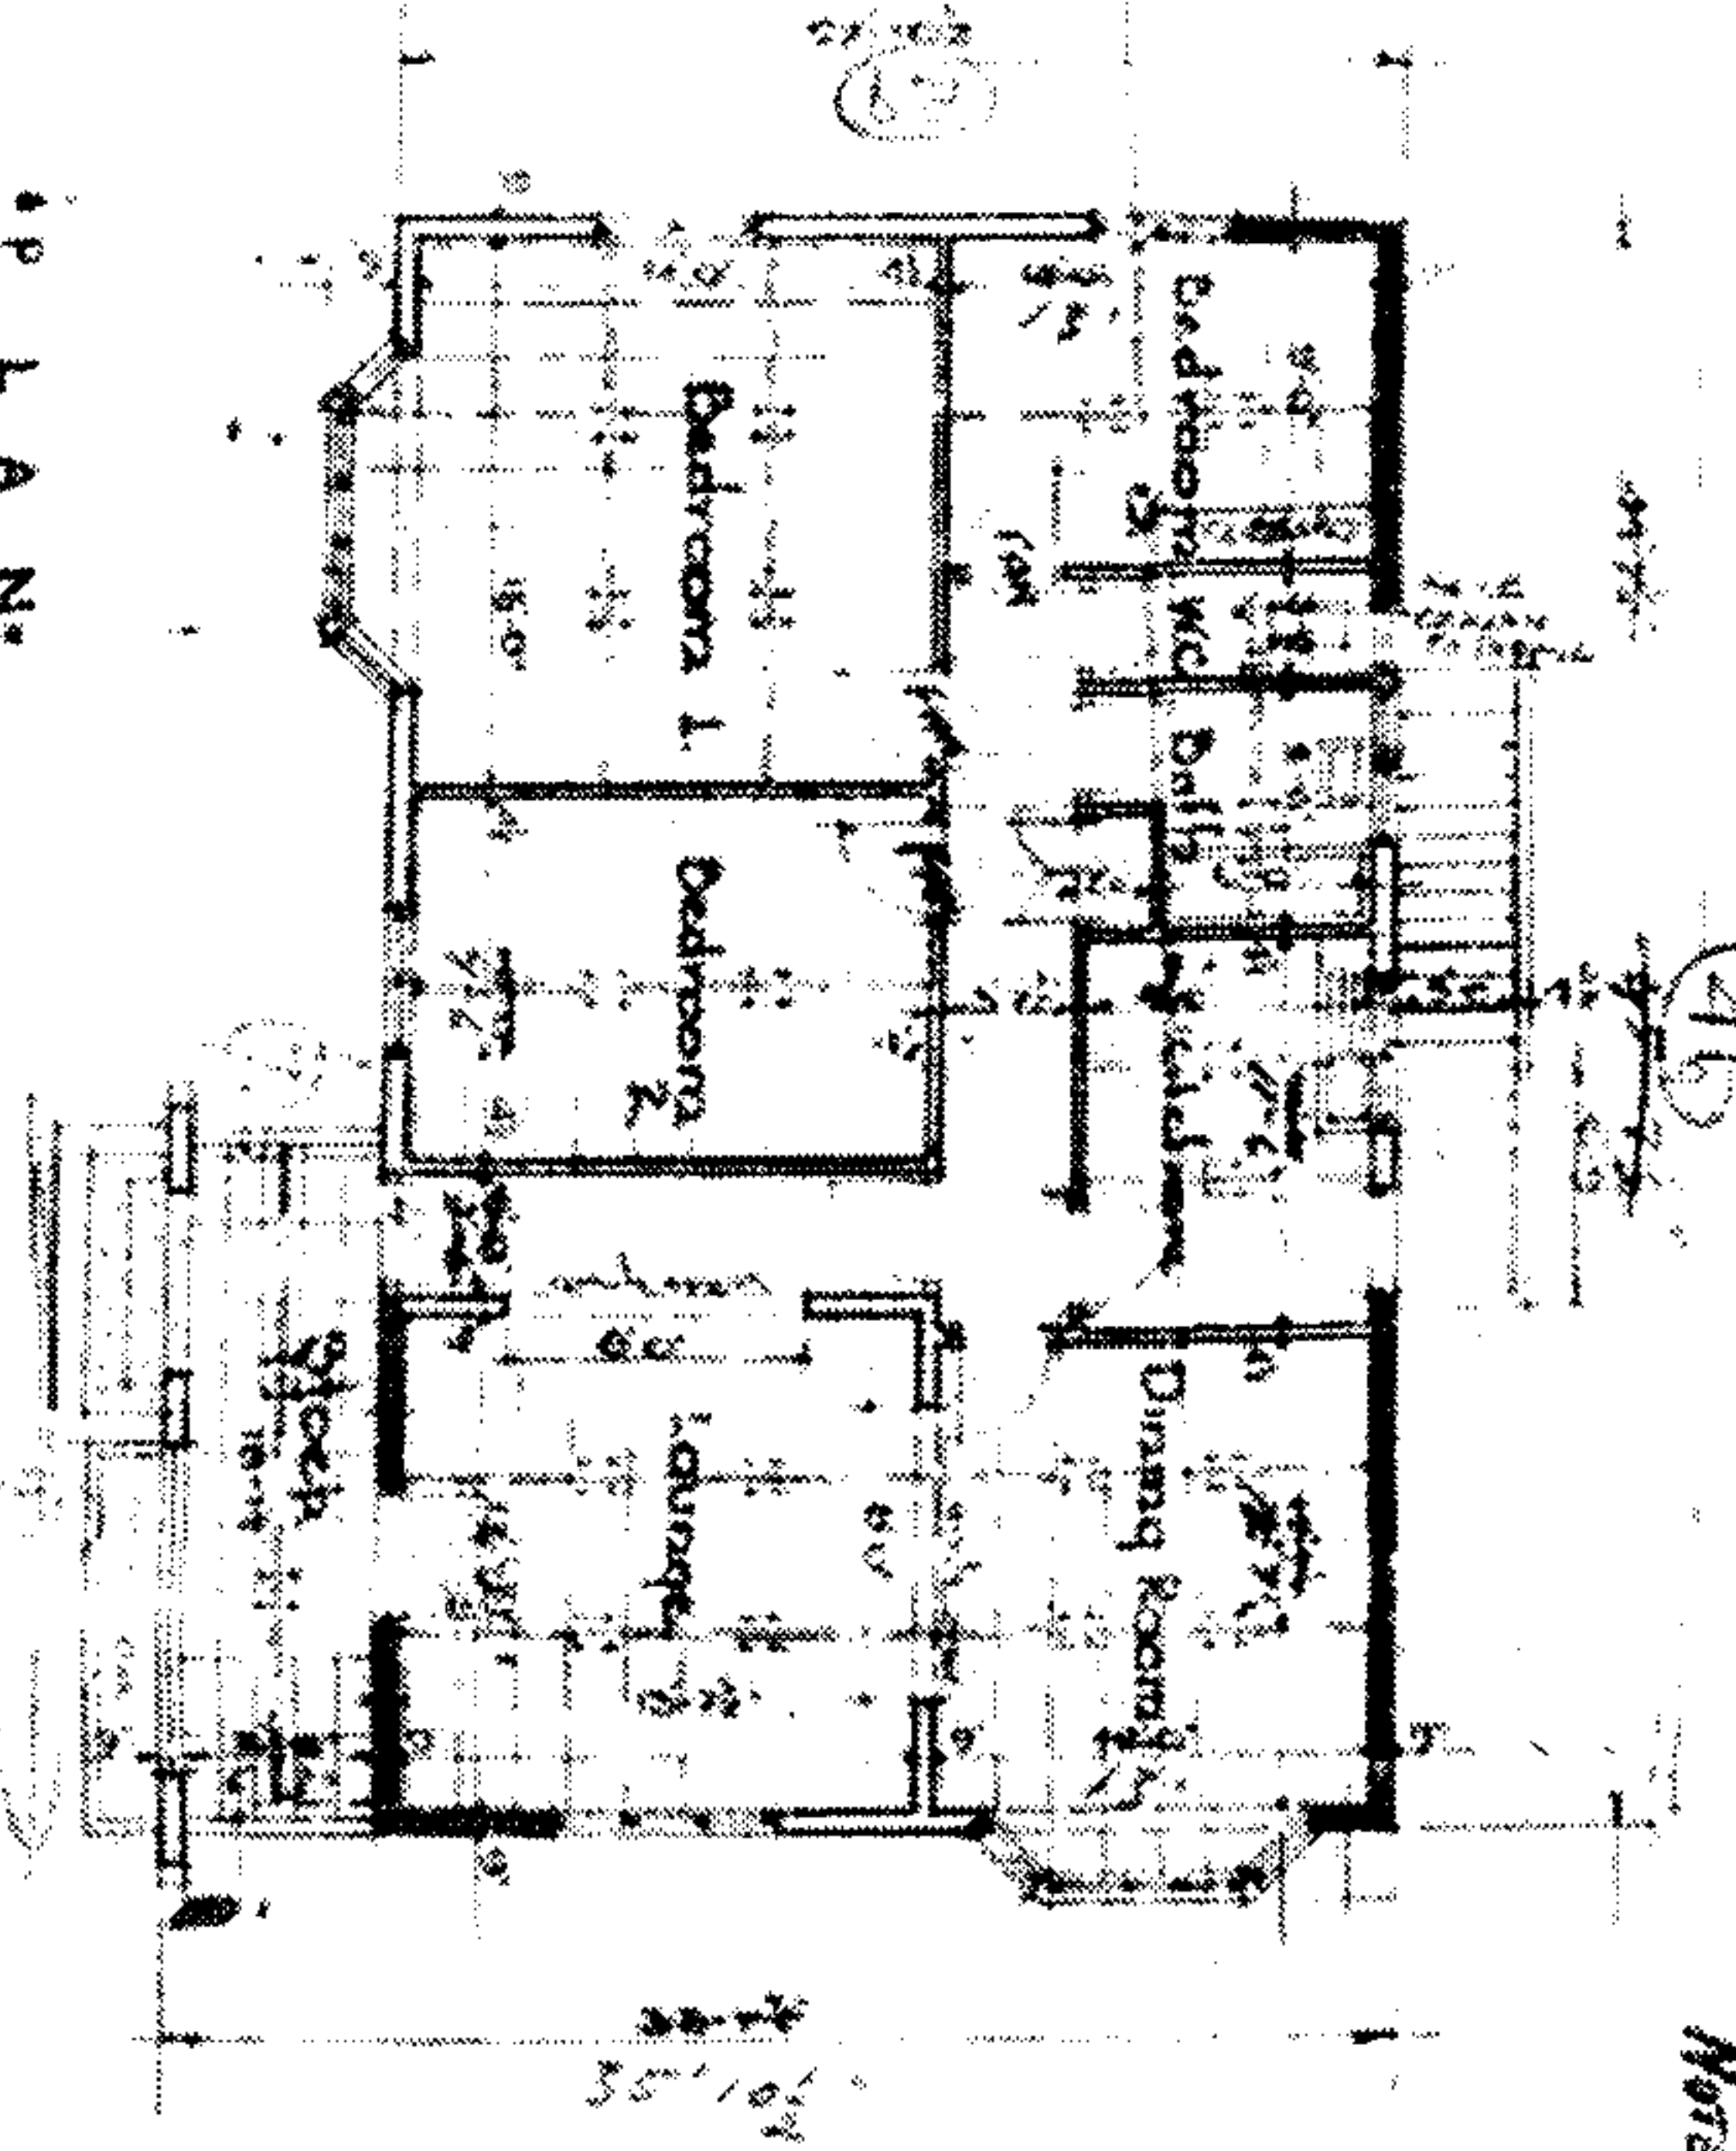


FLOOR PLAN


CITY AND WATER ENGINEERS DEPT.
WATER DIVISION
1-5-1928
WATER CONNECTION FROM
Stoney Brookline 24
CONNECTION REF. 80720 1928

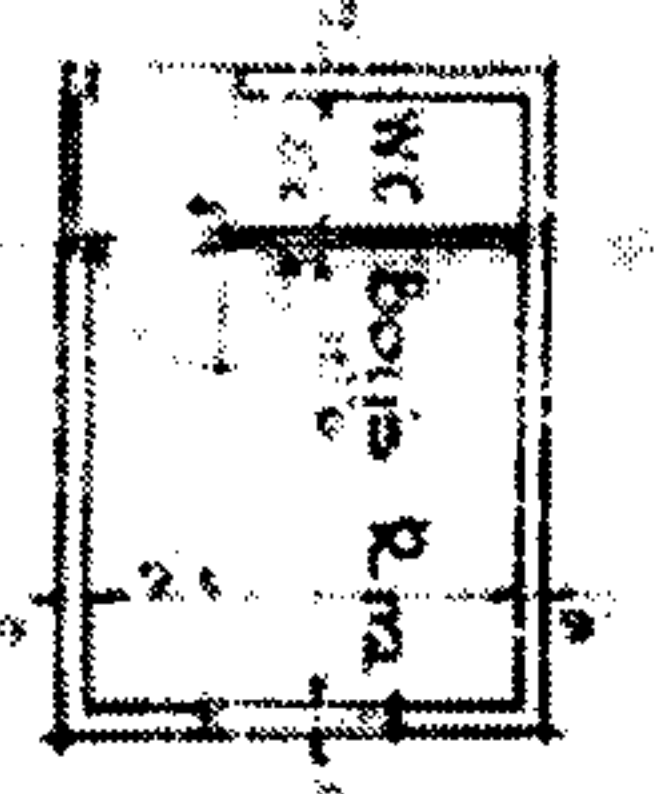


Plan

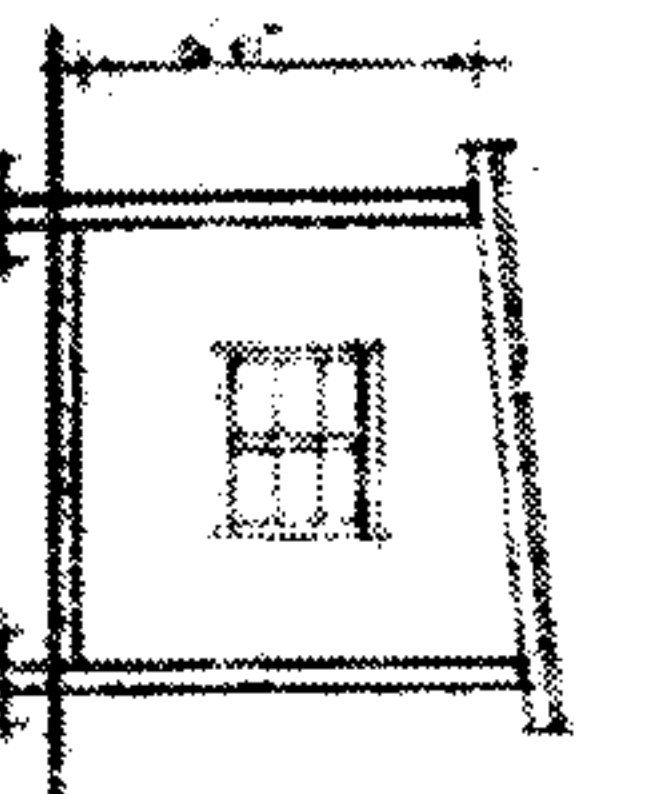

Section

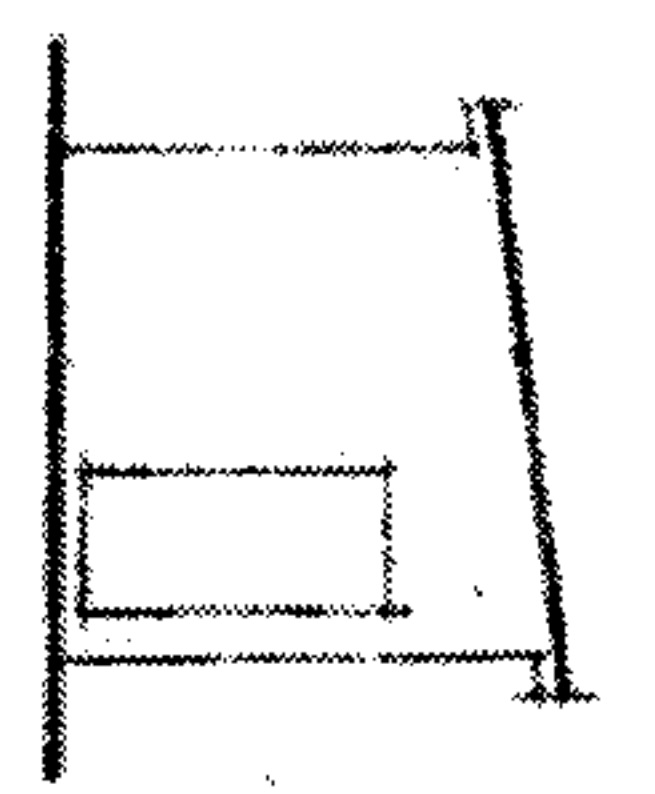

Elevation

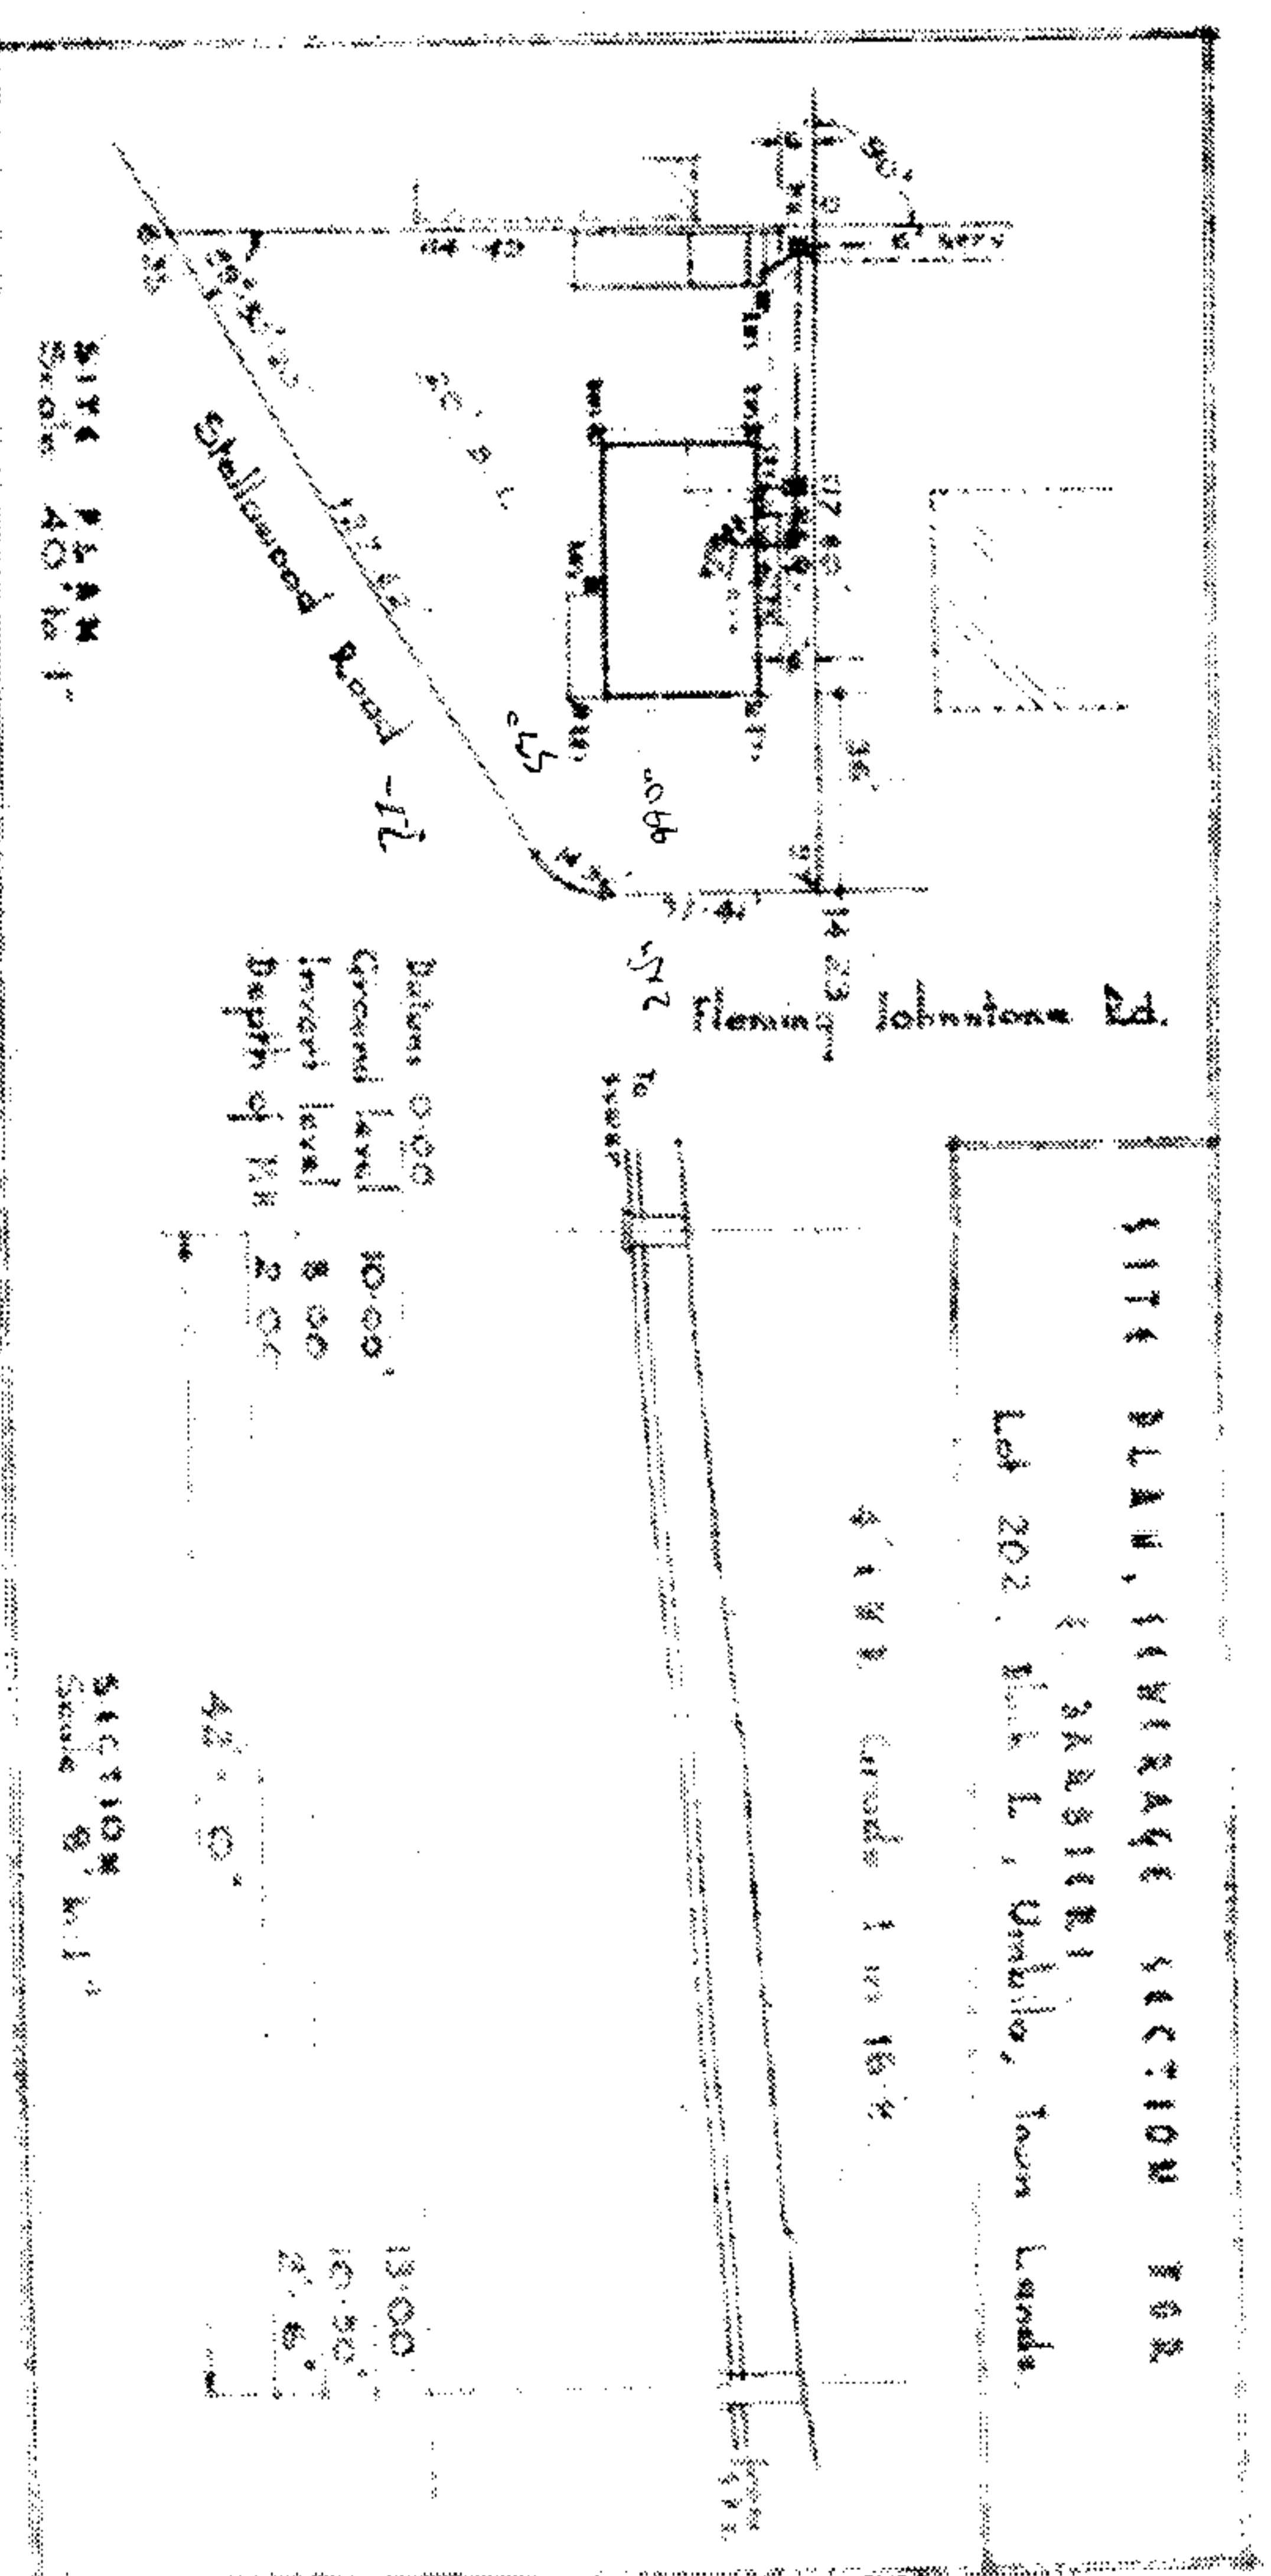


SITE PLAN, SEWERAGE SECTION FOR LOT 202, E. D. DARRIEKI, TOWN LANDS.

Balance 0.00
Ground Level 10.00
Proposed Level 8.00
Depth of 18" 2.00

SECTION Scale 8" = 1'


ROADS & SEWERAGE SECTION
Project No. 1111 and 1112
Durban, Natal
11/3/28
148/100
E. D. DARRIEKI
TOWN LANDS

CONNECTION FEE

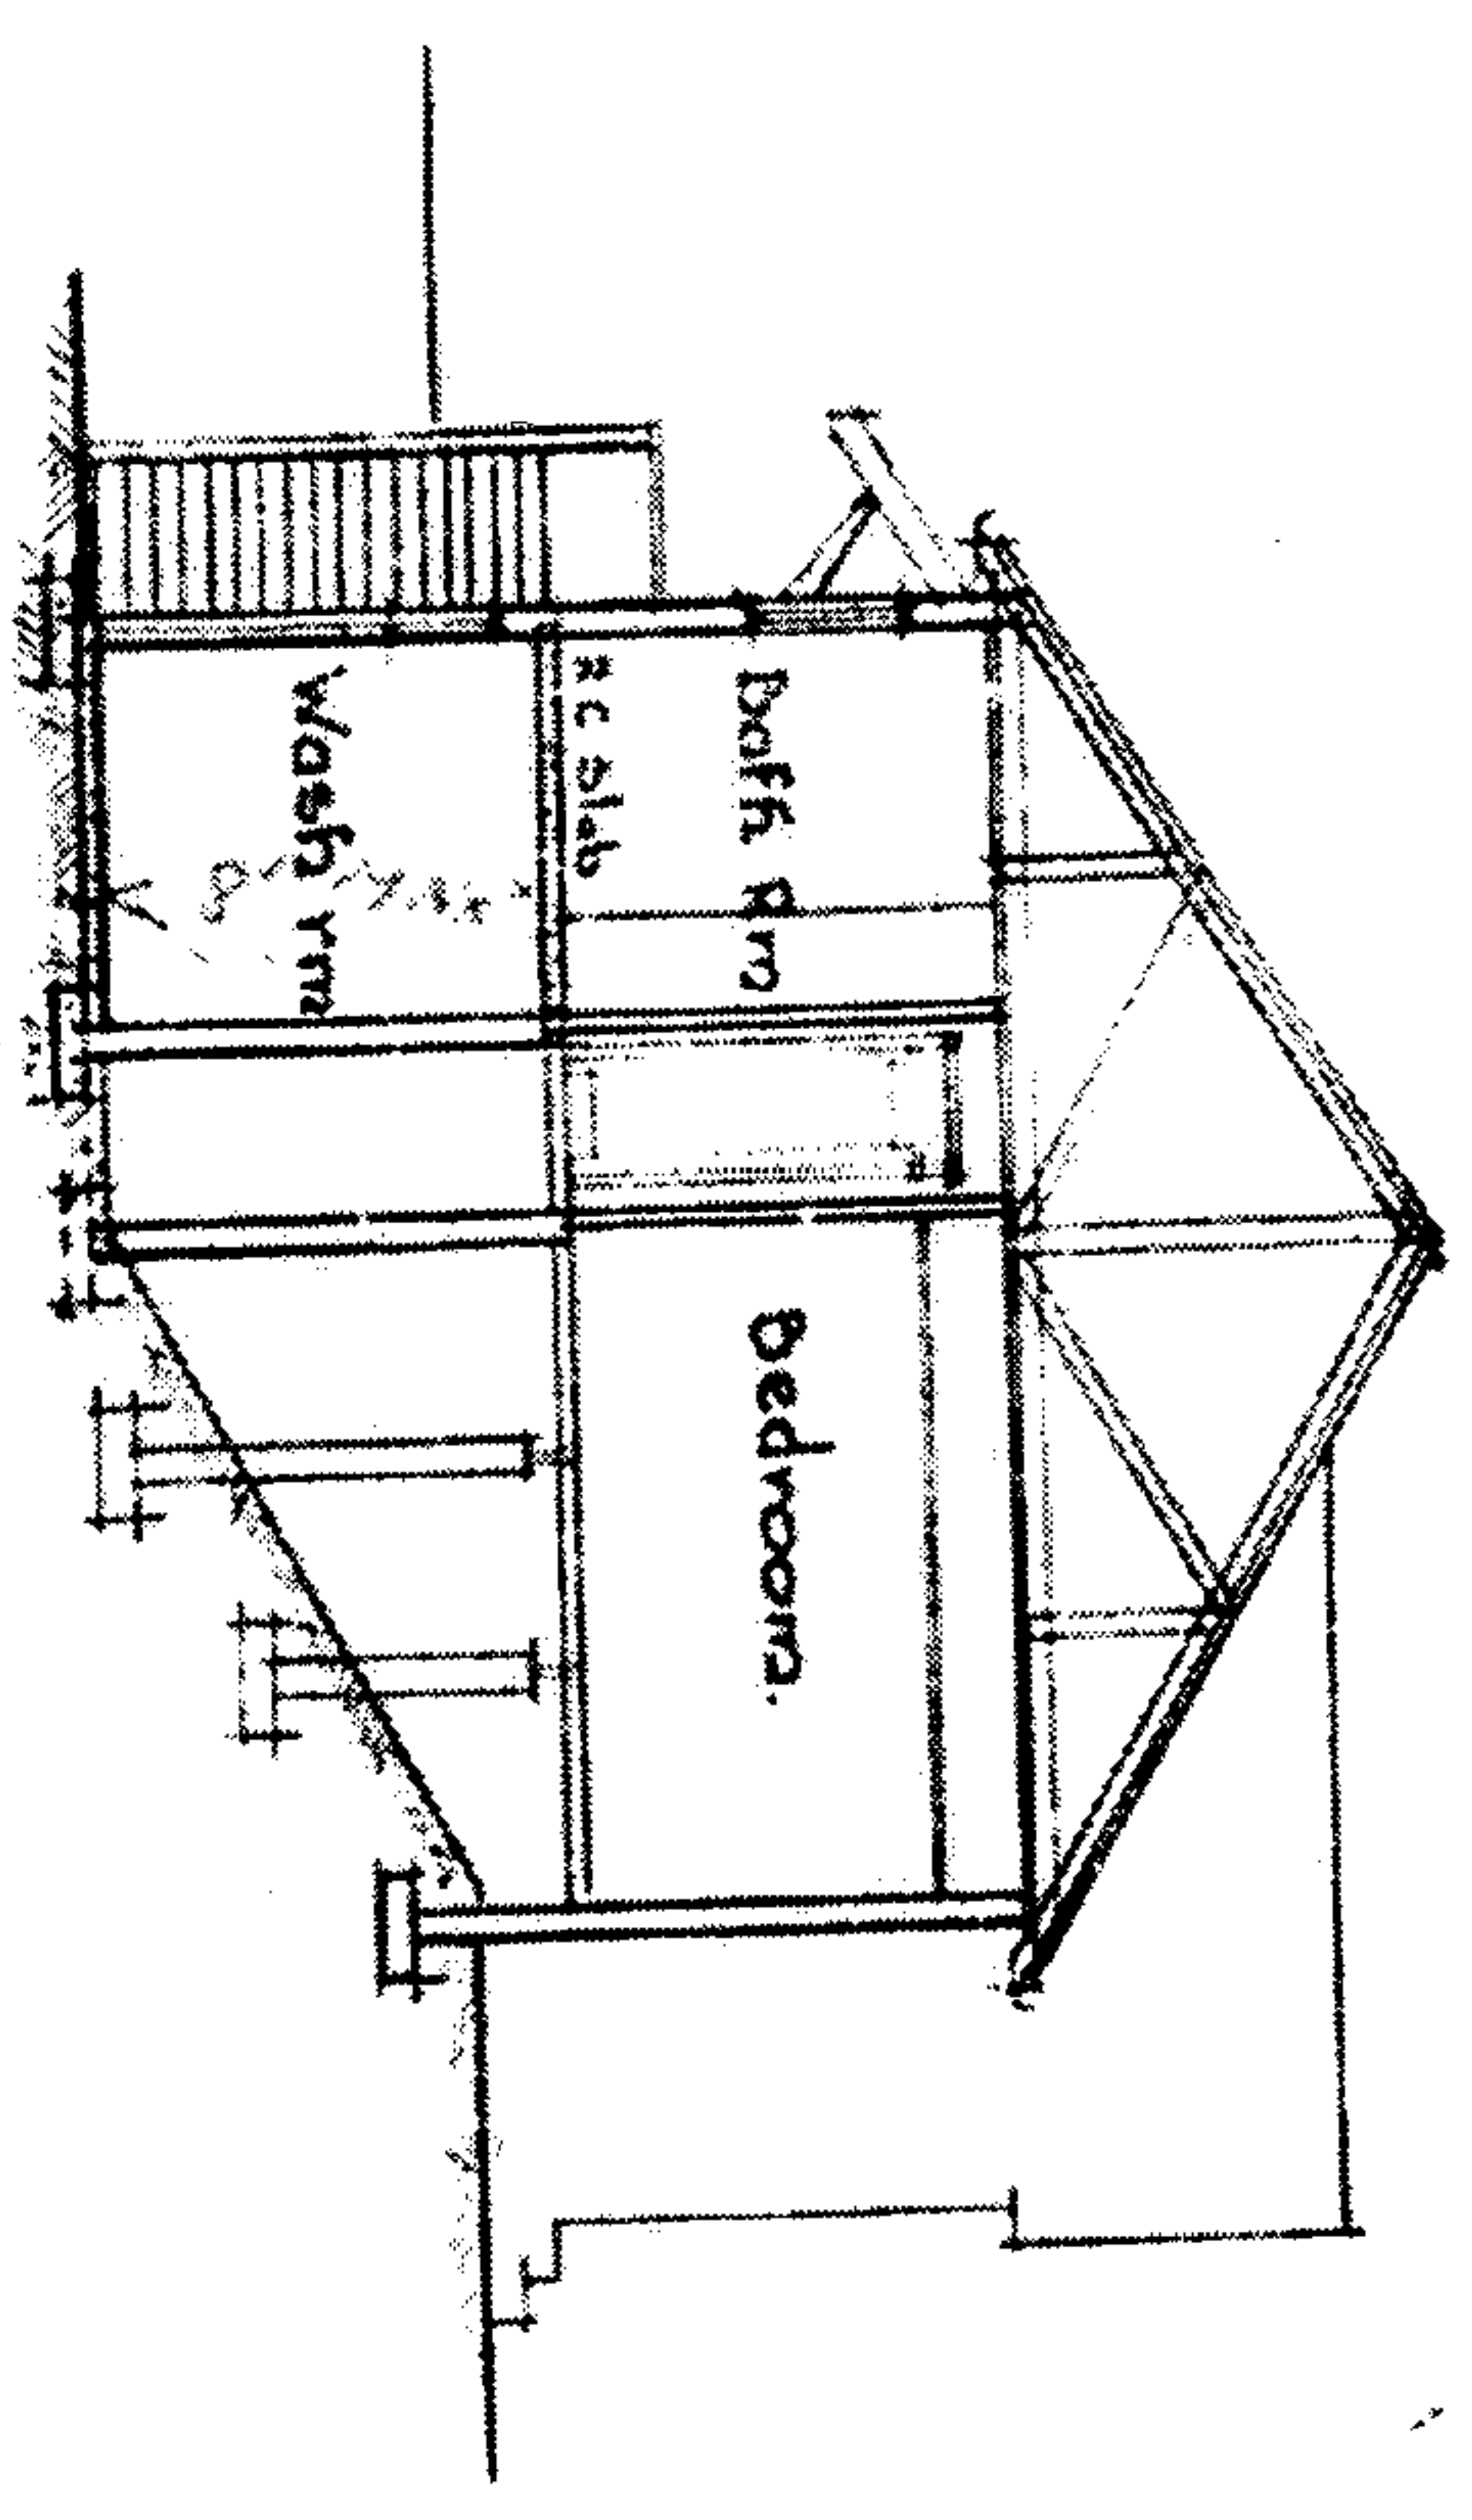


• Section B.B. •

CITY AND WATER ENGINEERS DEPT.
 WATER DIVISION
 1-3-1948
 WATER CONNECTION FEE
Henry Franklin M.
 CONNECTION FEE \$51.20.

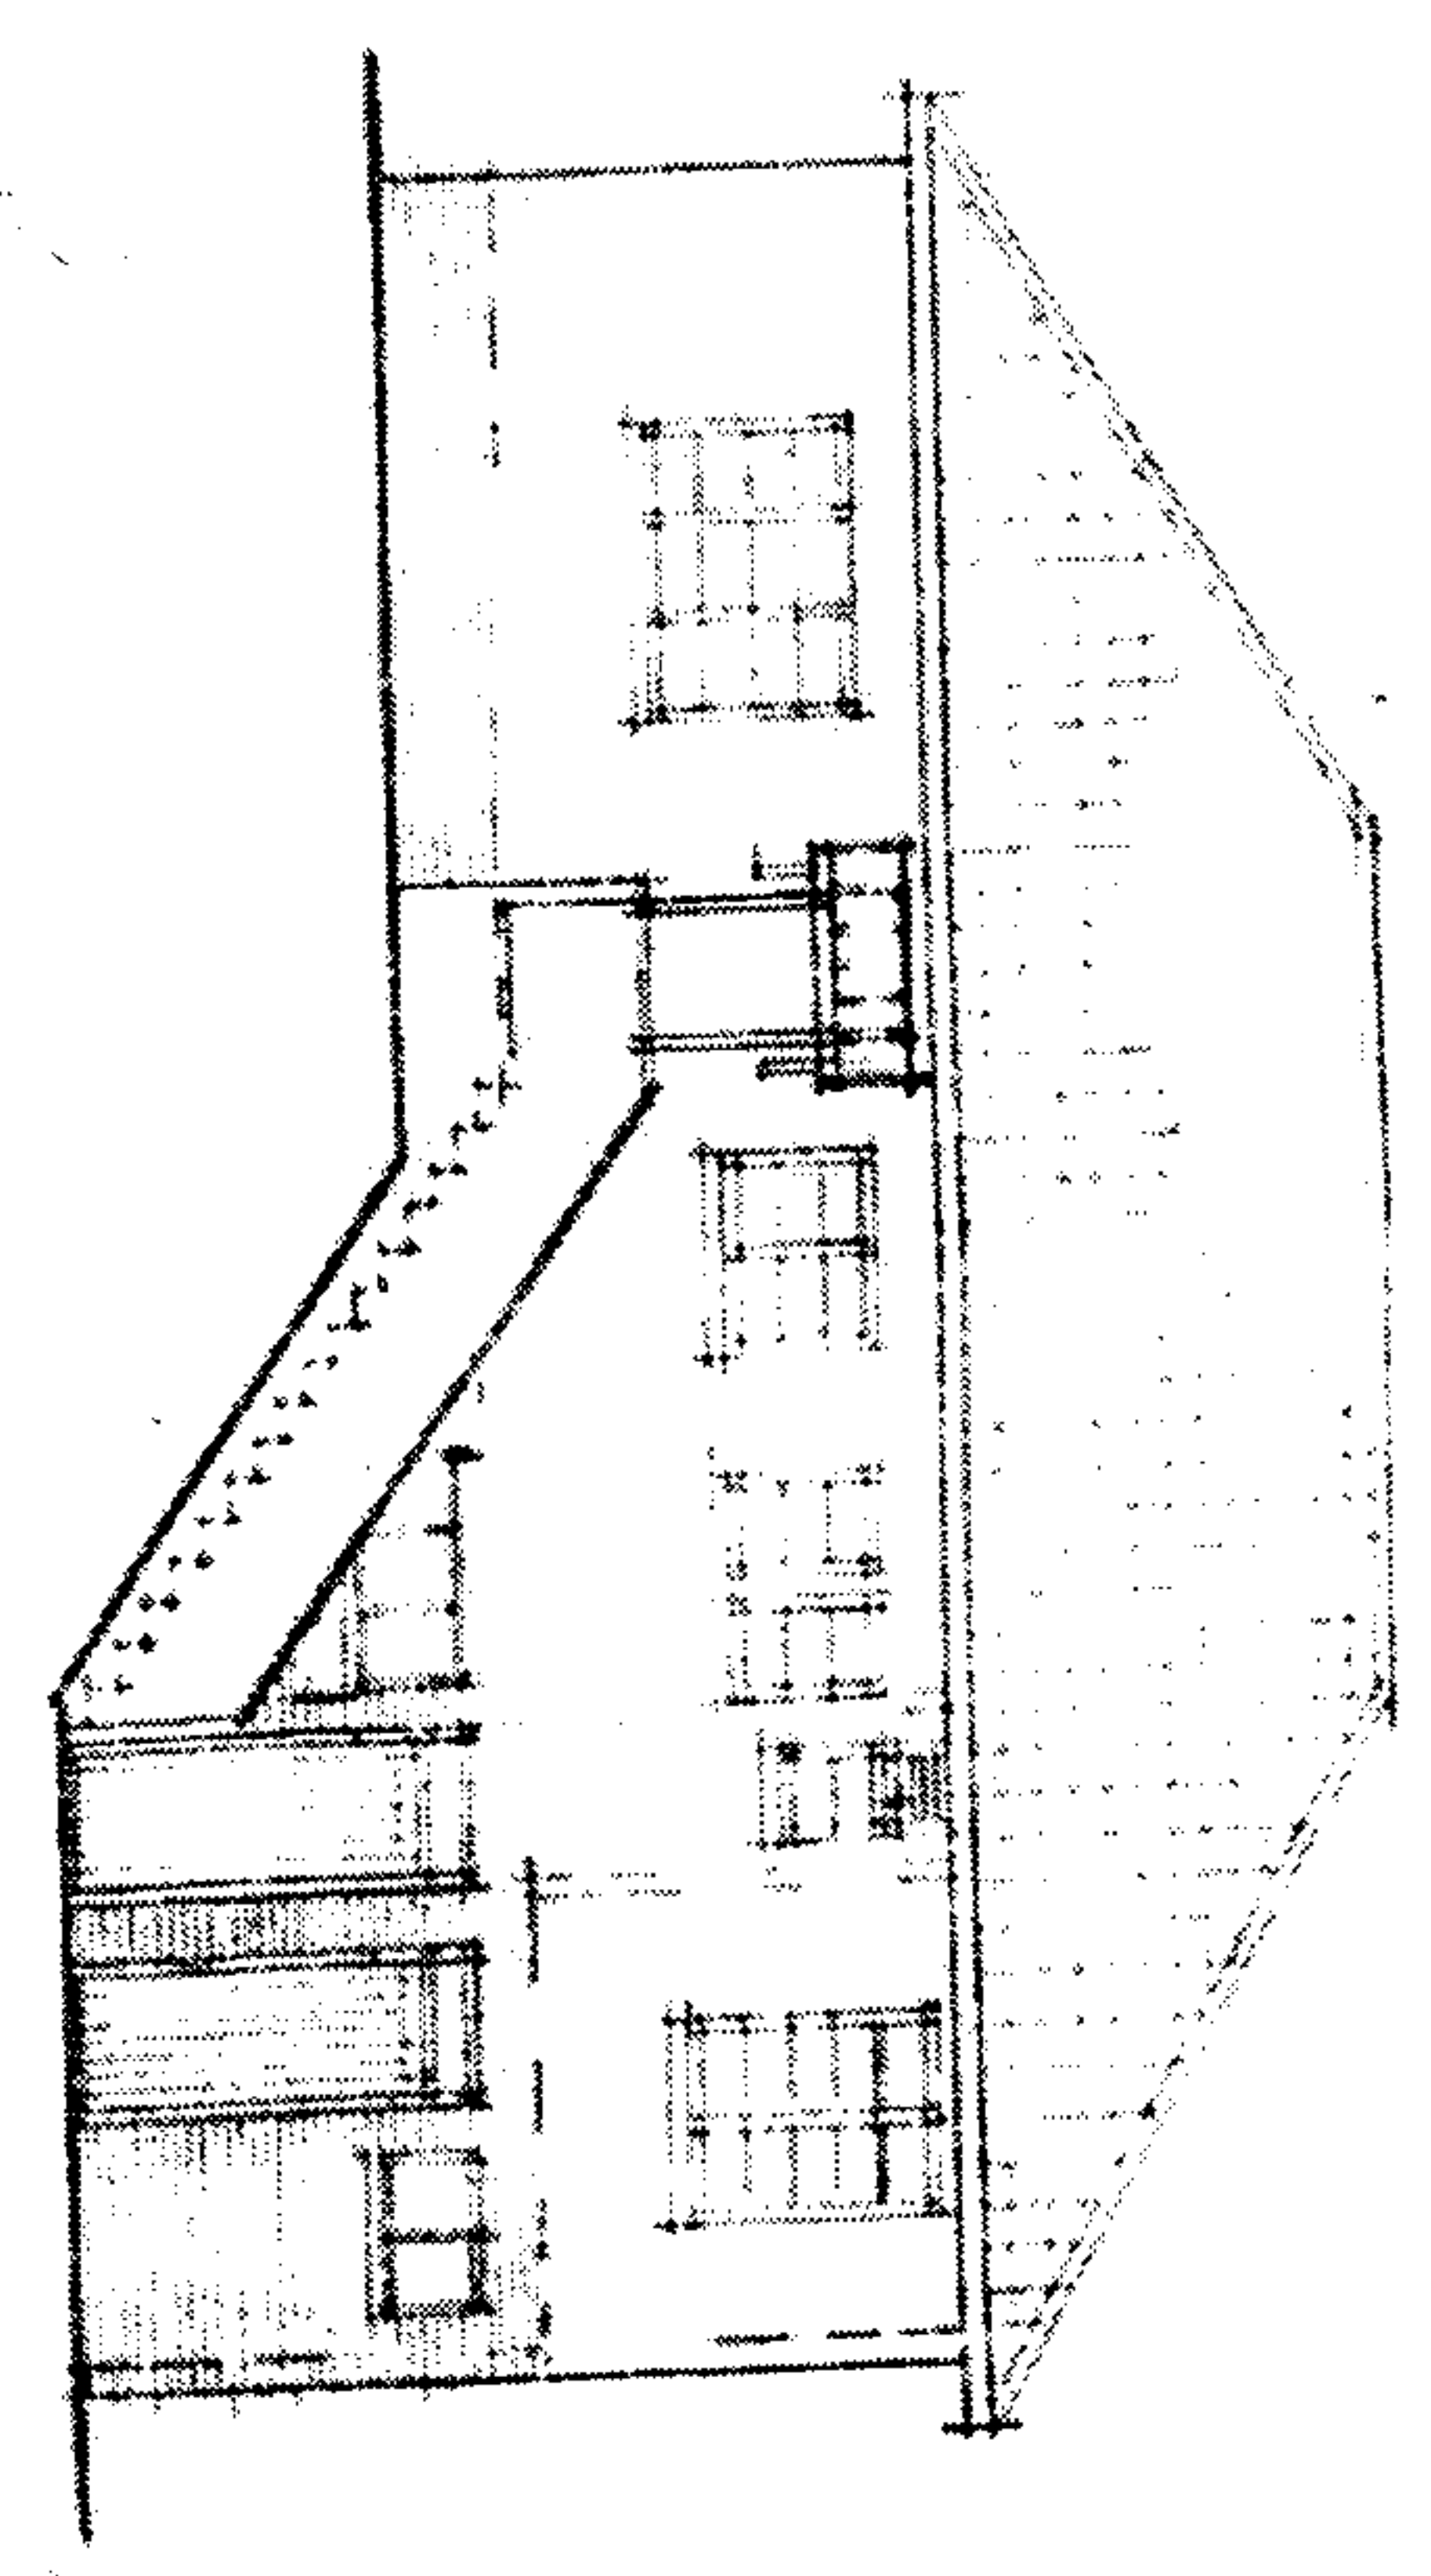

• Back Elevation •

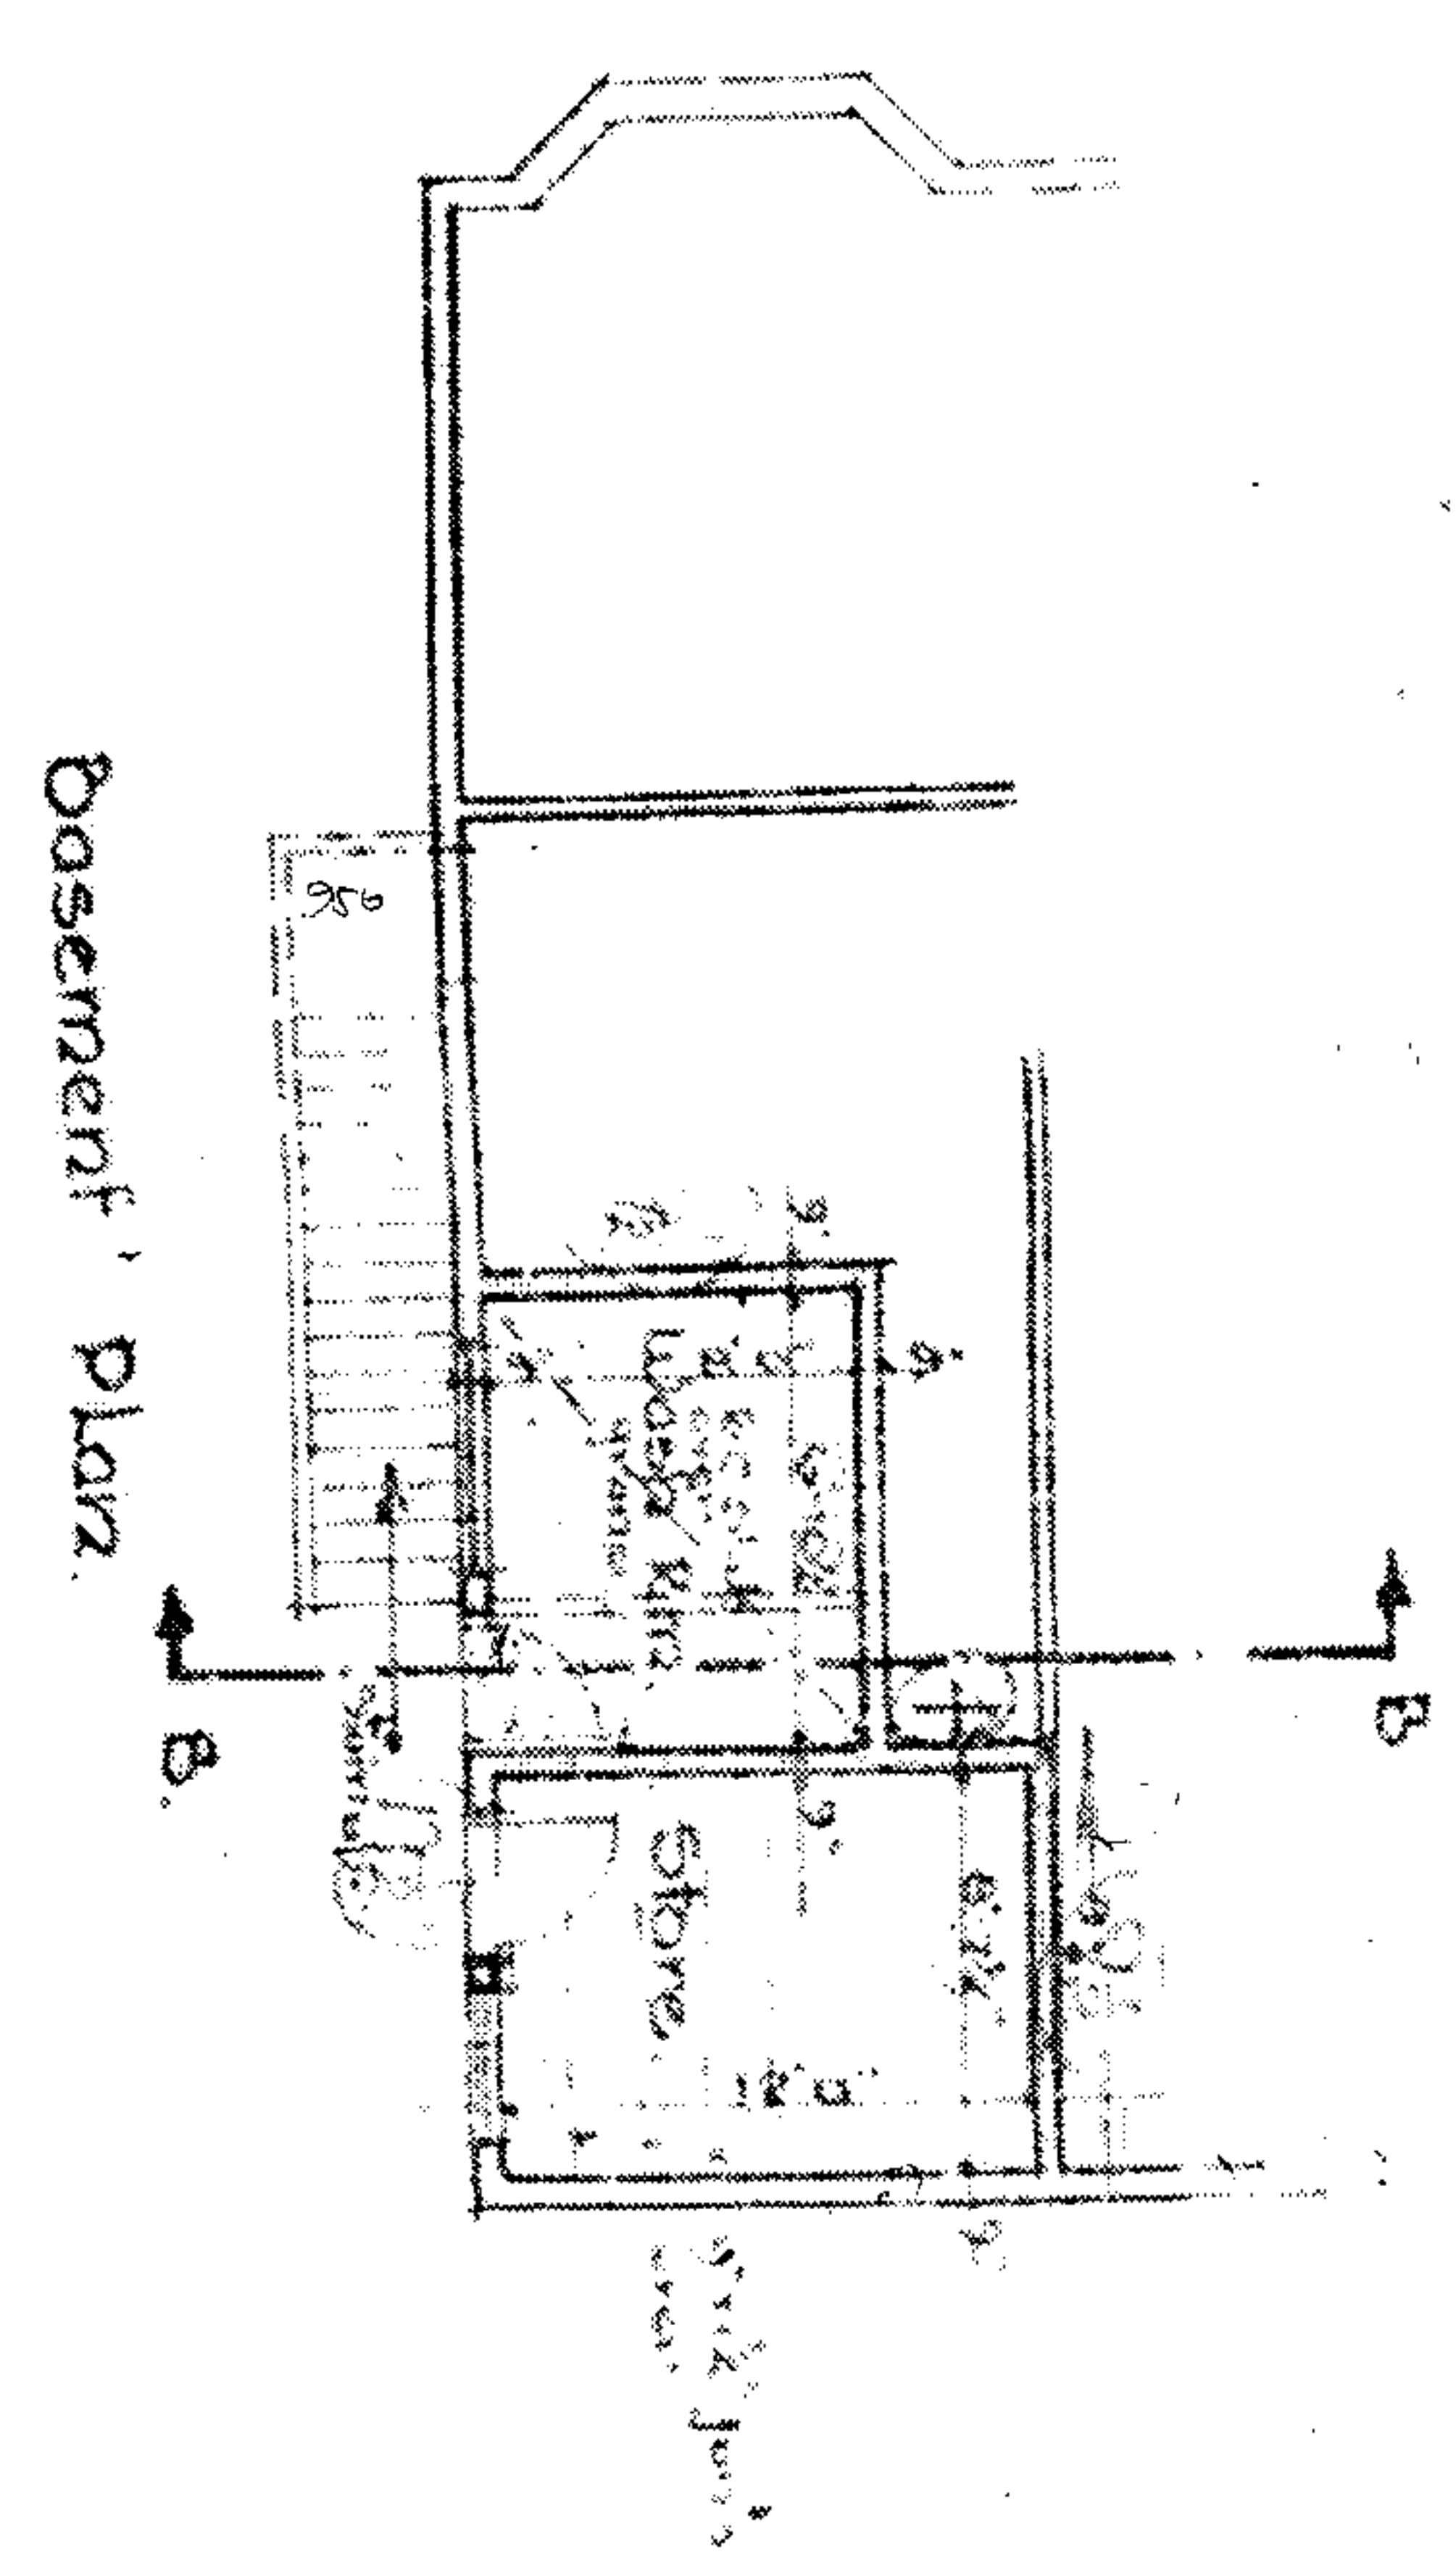

Basement Plan