



SIDE ELEVATION

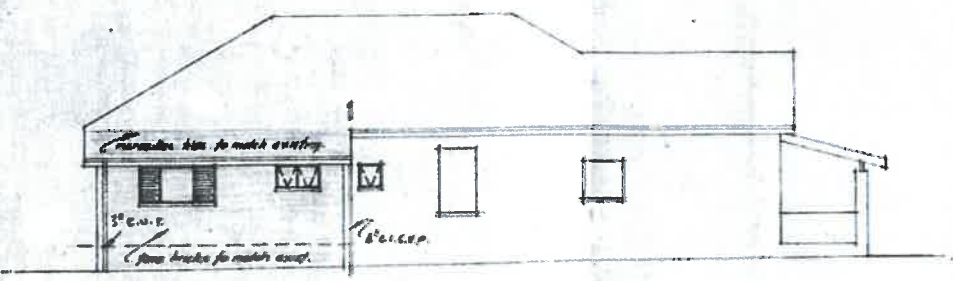

SIDE ELEVATION


CITY OF DURBAN  
PLANS APPROVED  
NO. 6544  
11 JUN 1965  
C. J. ...  
...

B, 19 HERONMERE ROAD  
Add + main to day

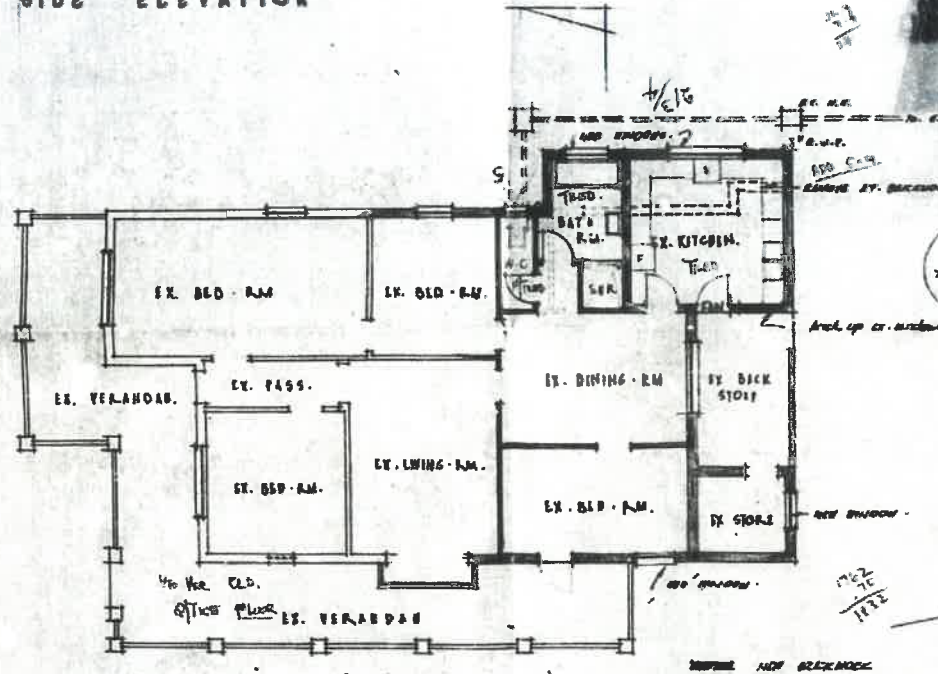

PLAN SCALE 1/8" = 1'-0"

CITY OF DURBAN  
15 JUL 1965  
REPORT  
11 JUN 1965  
No. 6724  
CITY HEALTH DEPARTMENT

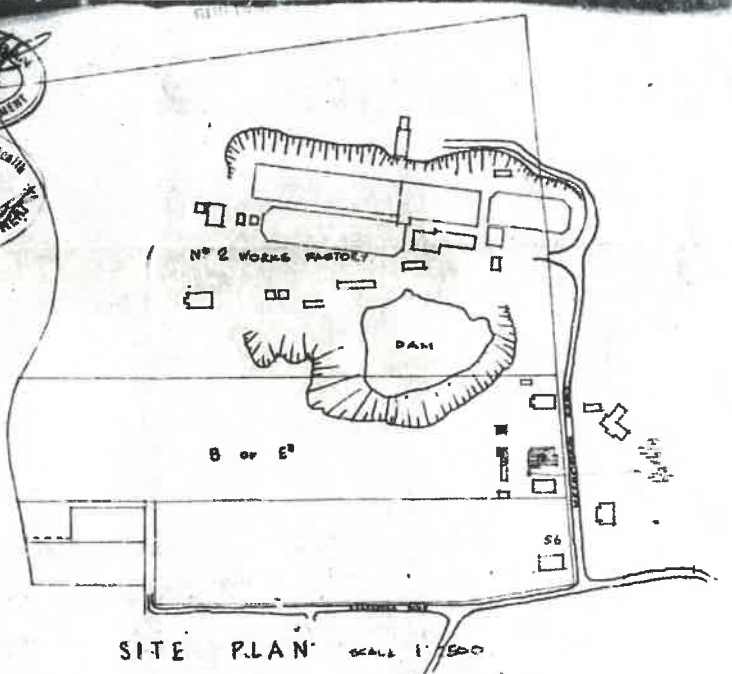

SITE PLAN SCALE 1" = 50'

ADDITIONS to RESIDENCE at 19 HERONMERE RD. THE CORONATION BRICK & TILE CO. LTD.

DRAWN BY III  
SCALE 1/8" = 1'-0"  
DATE 2/2 - 65

