



SCALE I:100

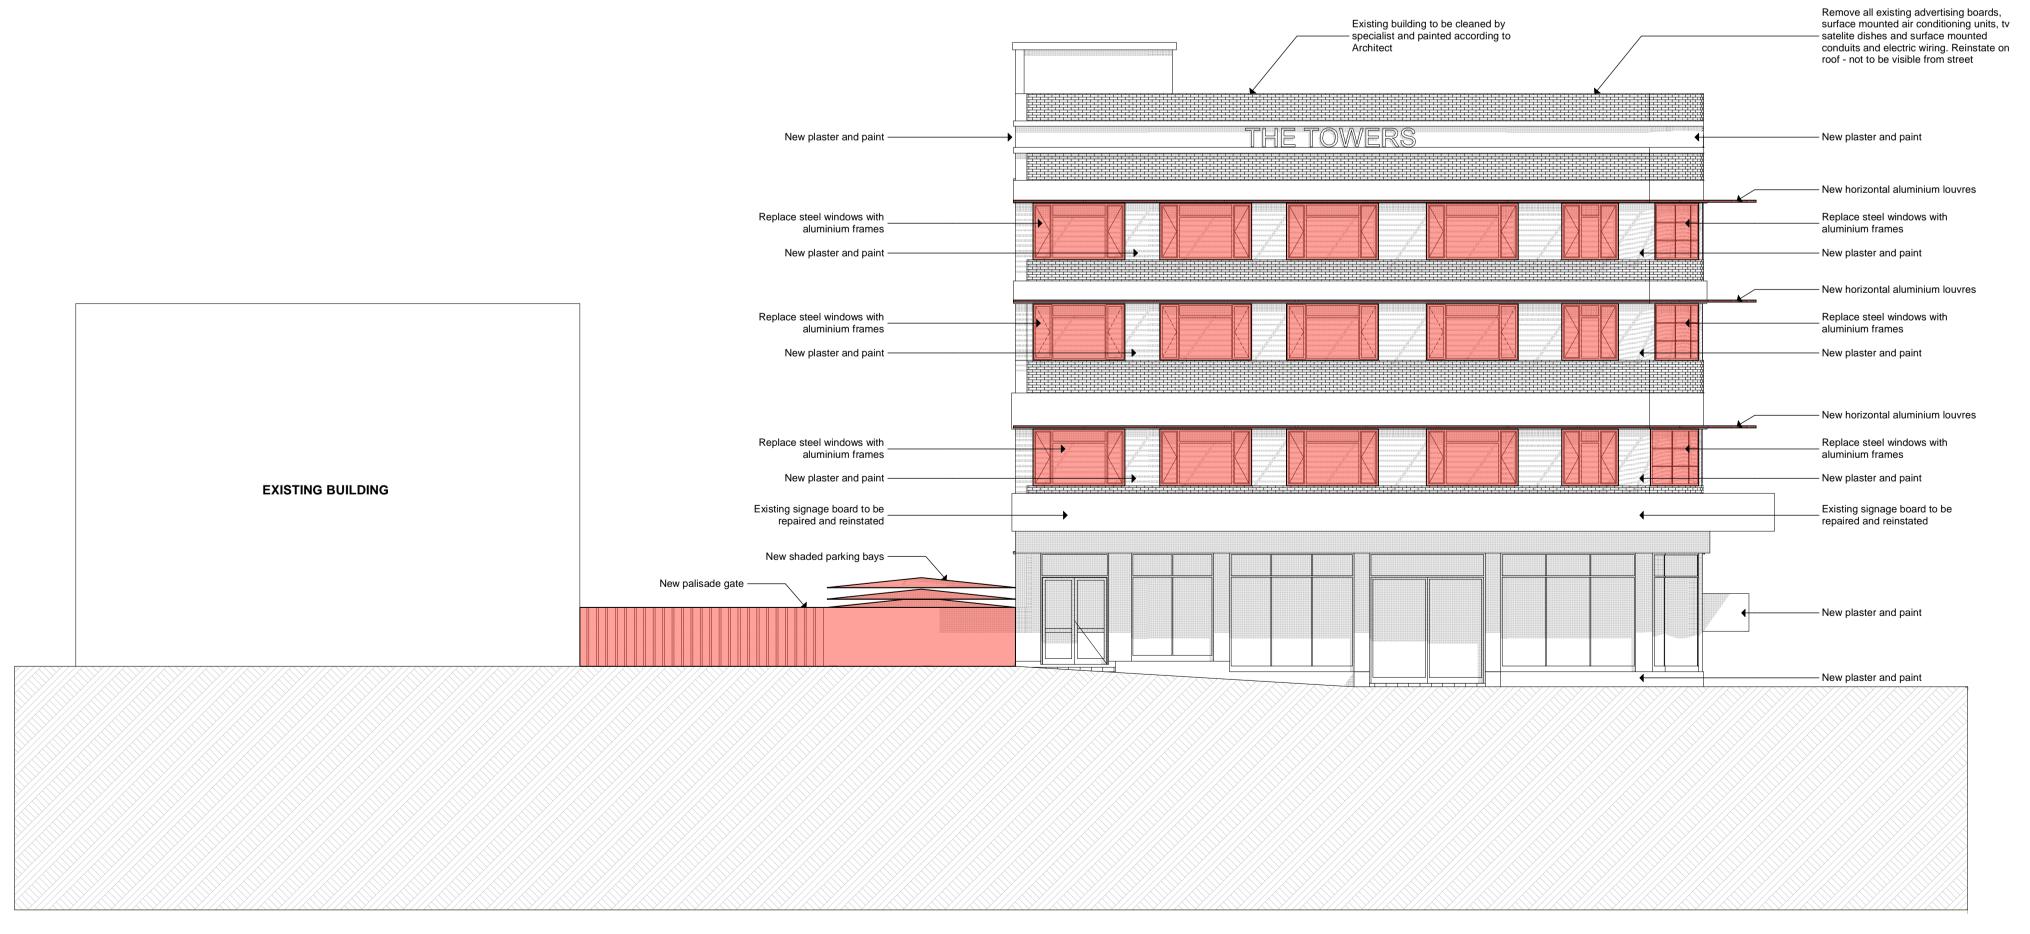

## SOURH ELEVATION [Mahatma Ghandi Street]

SCALE 1:100

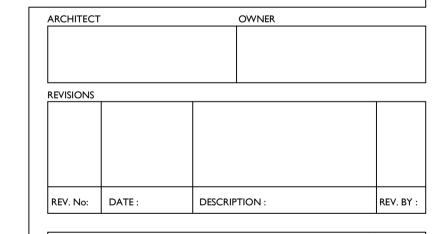



PROJECT

Proposed Alterations to THE TOWER Building for the Motala Family on Lot 5330,
Stanger, KwaZulu-Natal

SKETCH PLANS

TITLE

EAST AND SOUTH ELEVATIONS

Date :		Designed :	
	07-02-2014		P.Fouche
Scale :		Drawn :	
	1:200		P.Fouche
Drawing nr:		Checked:	
	009/2013 SK15		P.Fouche