




SOUTHWEST ELEVATION (WITNESS LANE)

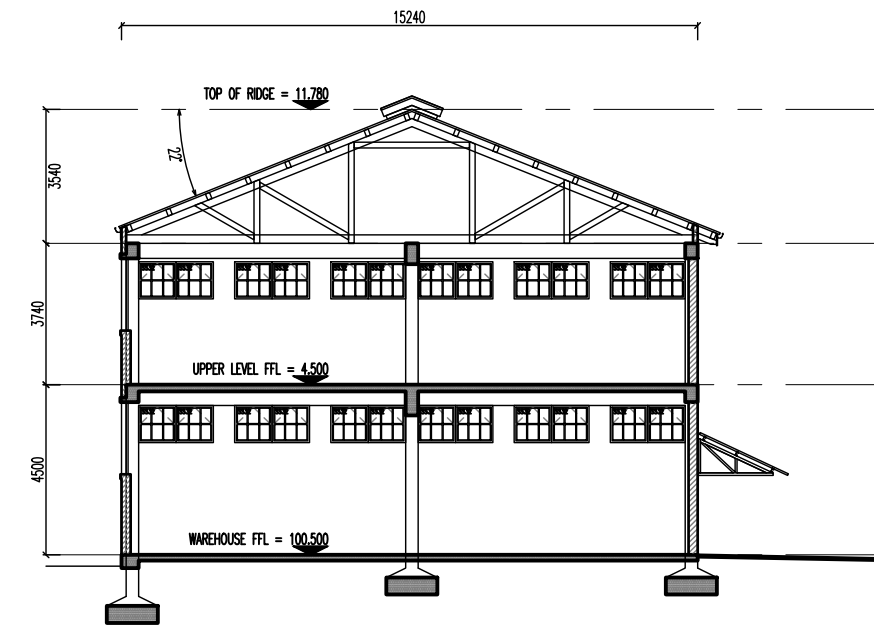

SECTION B-B (EXISTING WAREHOUSE)

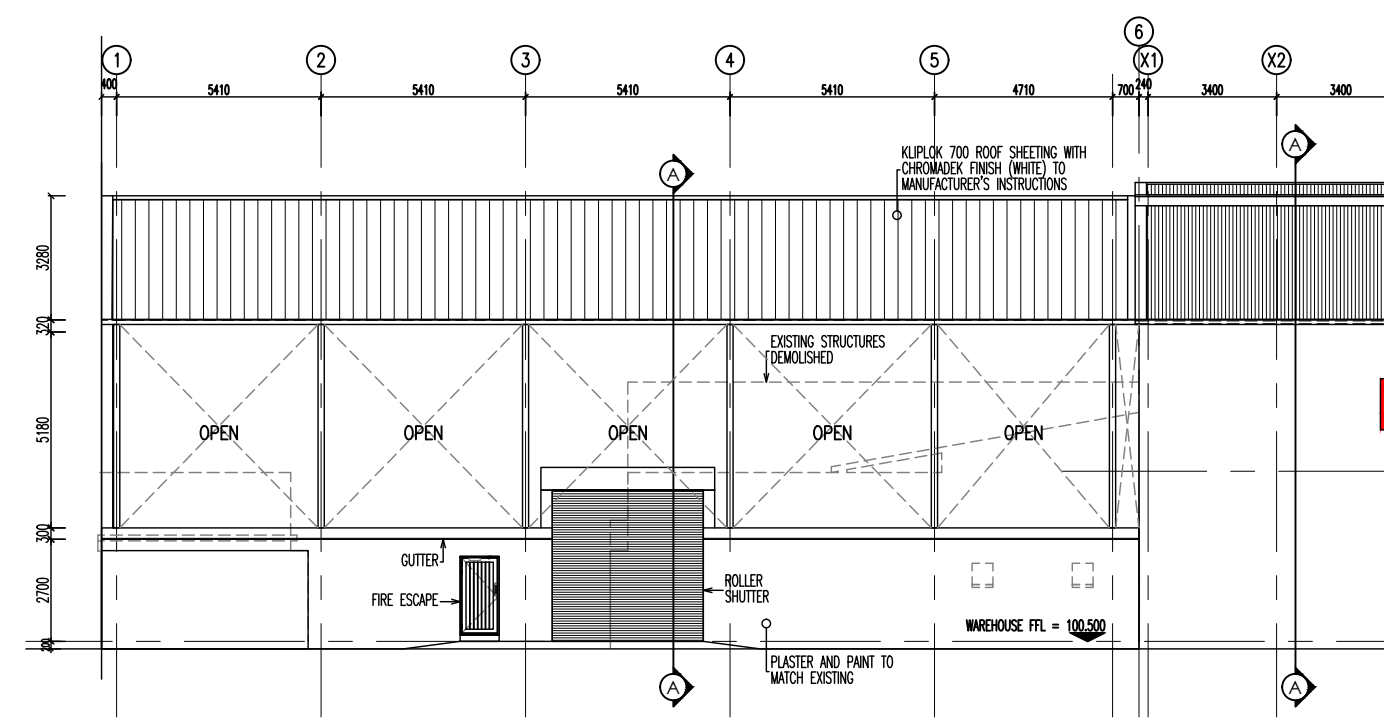

NORTHEAST ELEVATION

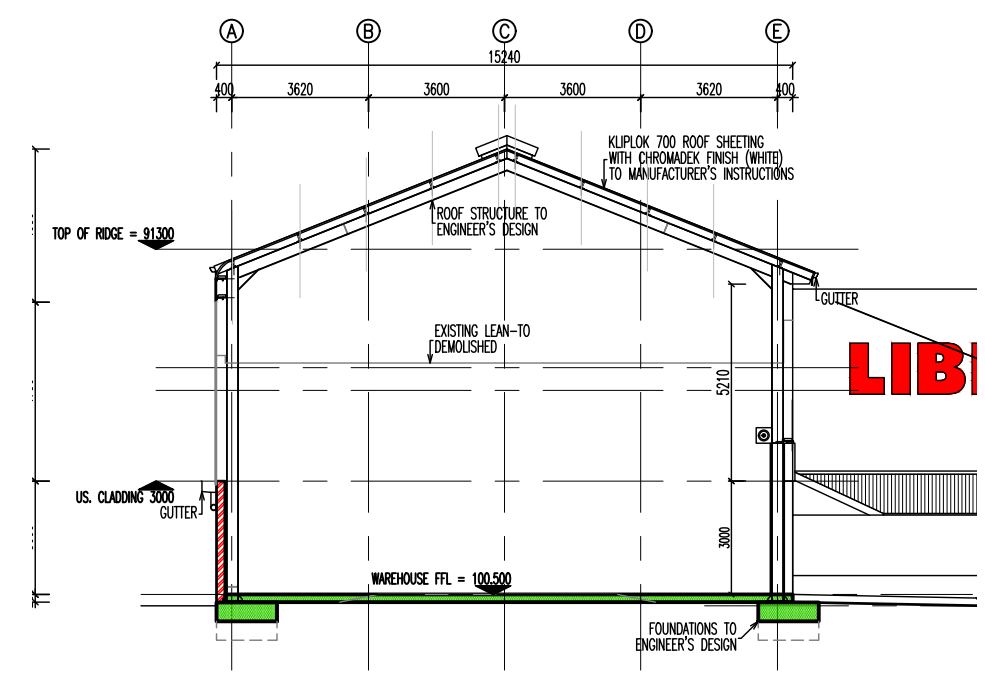

SECTION A-A

DETAIL ELEVATIONS
 Scale 1:100 (@ A1)

CONTRACT
LIBERTY LIQUORS
 PIETERMARITZBURG
 EXTENSION TO WAREHOUSE
 PROPERTY OWNERS:
 ROBINSON LIQUORS (Pty) Ltd
 PROPERTY DESCRIPTION:
 PORTION 19 OF ERF 2625 PIETERMARITZBURG
 180 CHEIF ALBERT LUTHULI ROAD, PIETERMARITZBURG
 DRAWING TITLE
 SKETCH PROPOSAL
 ELEVATIONS, SECTIONS

FIRST ISSUED	SCALE	DRAWN	CHECKED
2023.02.06	1:100	TFM	TFM
CONTRACT No.		DRWG No.	REV.
M16-158/PM		1.304	B