


BLOCK DM – SOUTH ELEVATION

SCALE 1:100

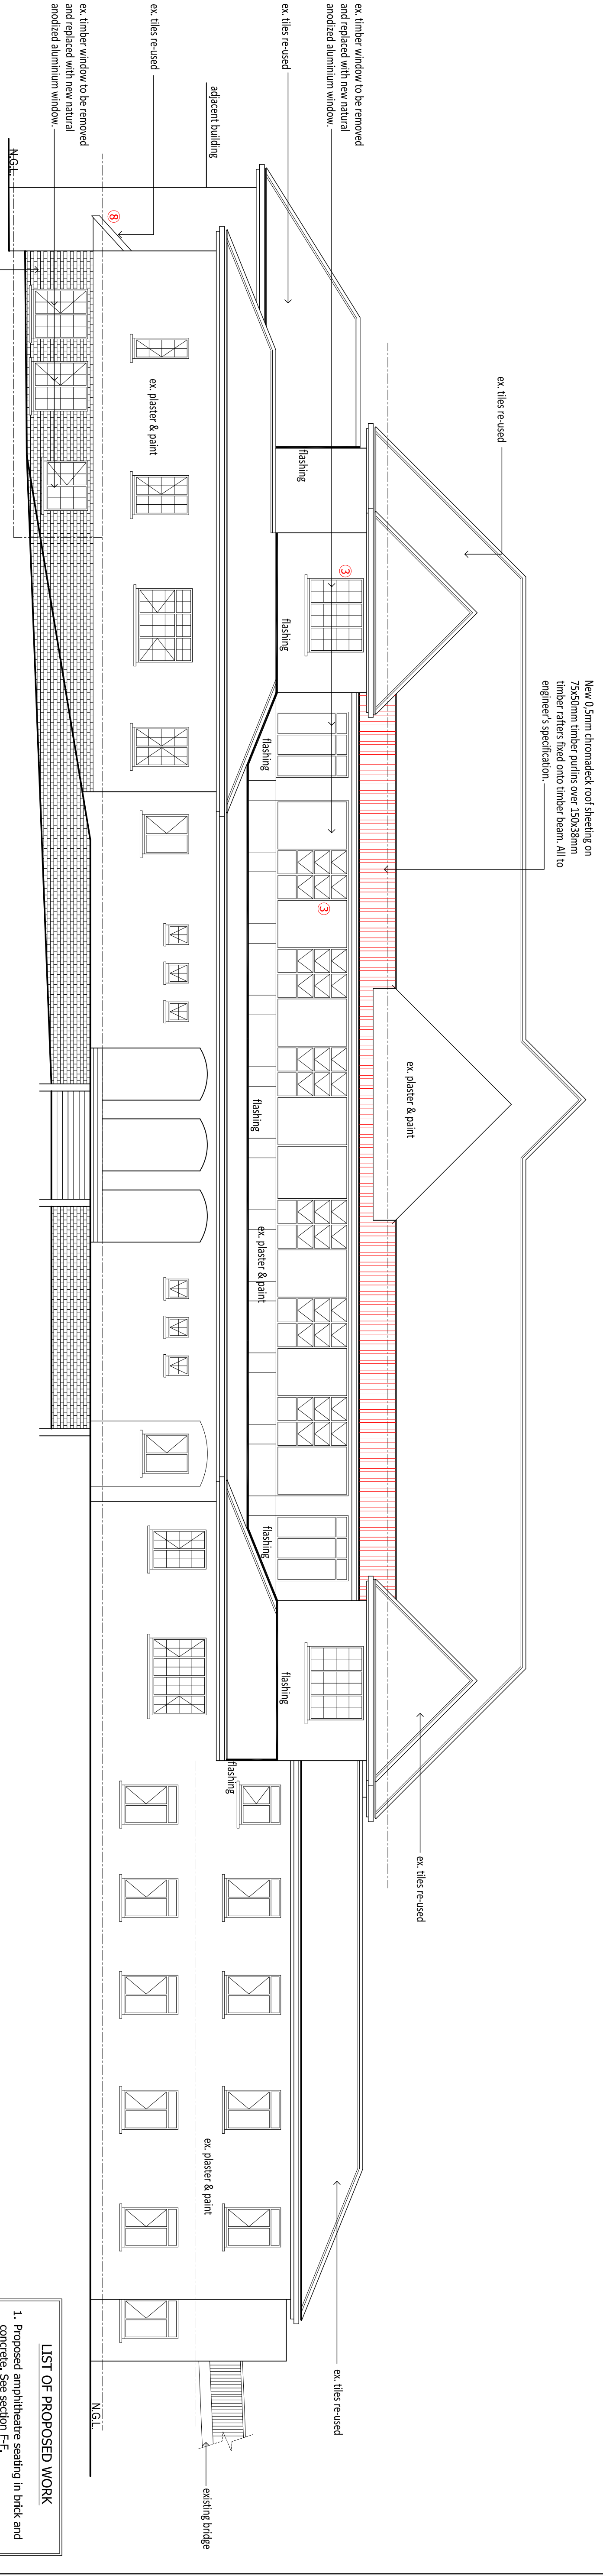

BLOCK DM – NORTH ELEVATION

SCALE 1:100

- LIST OF PROPOSED WORK**
1. Proposed amphitheatre seating in brick and concrete. See section F-F.
 2. Courtyard landscaping and lights removed.
 3. Existing timber windows replaced with new powder coated aluminium frame windows.
 4. Existing doors to theatre to be bricked-up.
 5. All-conditioning units removed and openings to be bricked-up.
 6. New security gate added.
 7. External finishes to be refurbished.
 8. Internal finishes to be refurbished, floors sanded and sealed, carpets removed and partitioning removed.

PROJECT REFURBISHMENT OF EXISTING ROOF FOR DRAMA STUDIES : RITSON CAMPUS		SITE DESCRIPTION: LOT 2330 DURBAN	
DURBAN UNIVERSITY OF TECHNOLOGY		ADDRESS: 47 STEVE BIKO ROAD	
SCALE	1:100	DESIGNED	S Nene/JTC
PROJECT NUMBER	1009-11	CHECKED	L Rosingby
DATE	28/07/2011	DRAWING NUMBER	SD 01 - 16
PHYSICAL PLANNING – D.U.T.		REVISION	

DUT DURBAN
UNIVERSITY OF TECHNOLOGY

Sheep Skibo Campus,
Durban 4001,
Durban 4001

Tel: 031 373 2386
Fax: 031 373 2389

DESIGNSCAPE
architects

22 Cahedral Park, 68 Anthony Road,
Umhlangeni, Durban North, 4001
Durban, KwaZulu-Natal
Tel: 031 373 2386
Fax: 031 373 2389