















WEST ELEVATION EAST ELEVATION



TION: LOT 2330 DURBAN

DESIGNED

CHECKED

L Rosenberg

S Nene/JTG

1:100


1009-11

DATE
DRAWING NUMBER
SD 01- 17

28/07/2011 REVISION \*


47 STEVE BIKO ROAD

SCALE BLOCK DM 1:100 WEST ELEVATION

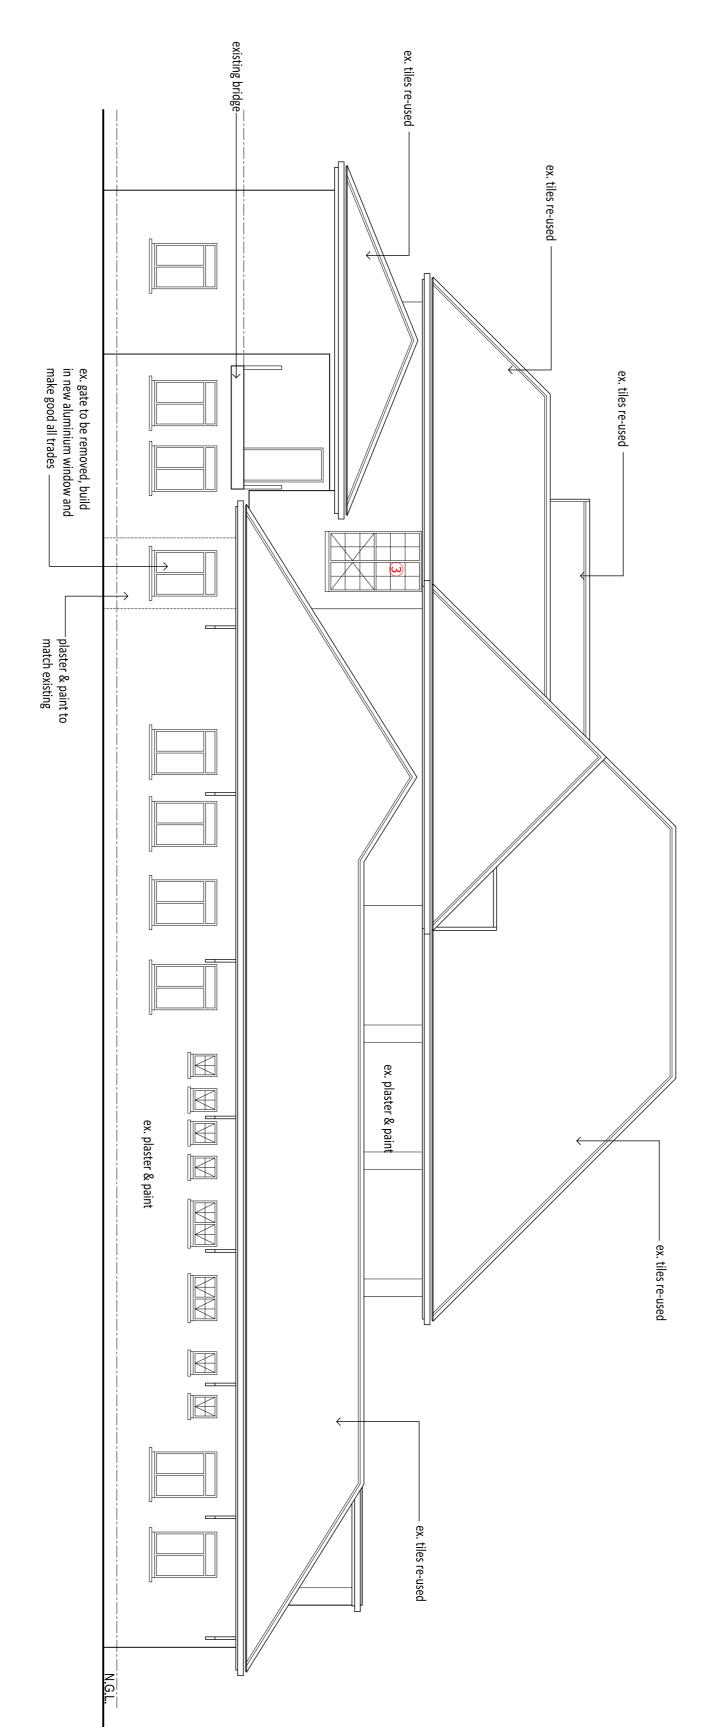

SCALE 1:100	BLOCK DM - EAST ELEVATION

existing loffelstein wall

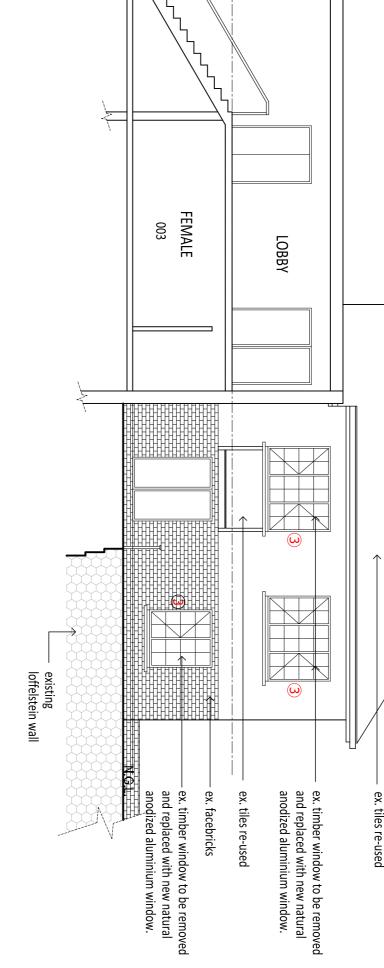

LOBBY

ex. window removed and opening bricked up and all trades made good \_\_\_\_\_\_

ex. plaster & paint

<ol><li>Courtyard landscaping and lights remo</li></ol>	concrete. See section F-F.	1. Proposed amphitheatre seating in bric	LIST OF PROPOSED WORK	

new paving and stormwater drainage.
3. Existing timber windows replaced with powder coated aluminium frame windows.
4. Existing doors to theatre to be bricked-up.
5. Air-condotioning units removed and openings to be bricked-up.
6. New security gate added.
7. External finishes to be refurbished.
8. Internal finishes to be refurbished, floors sanded and sealed, carpets removed and partitioning removed.