
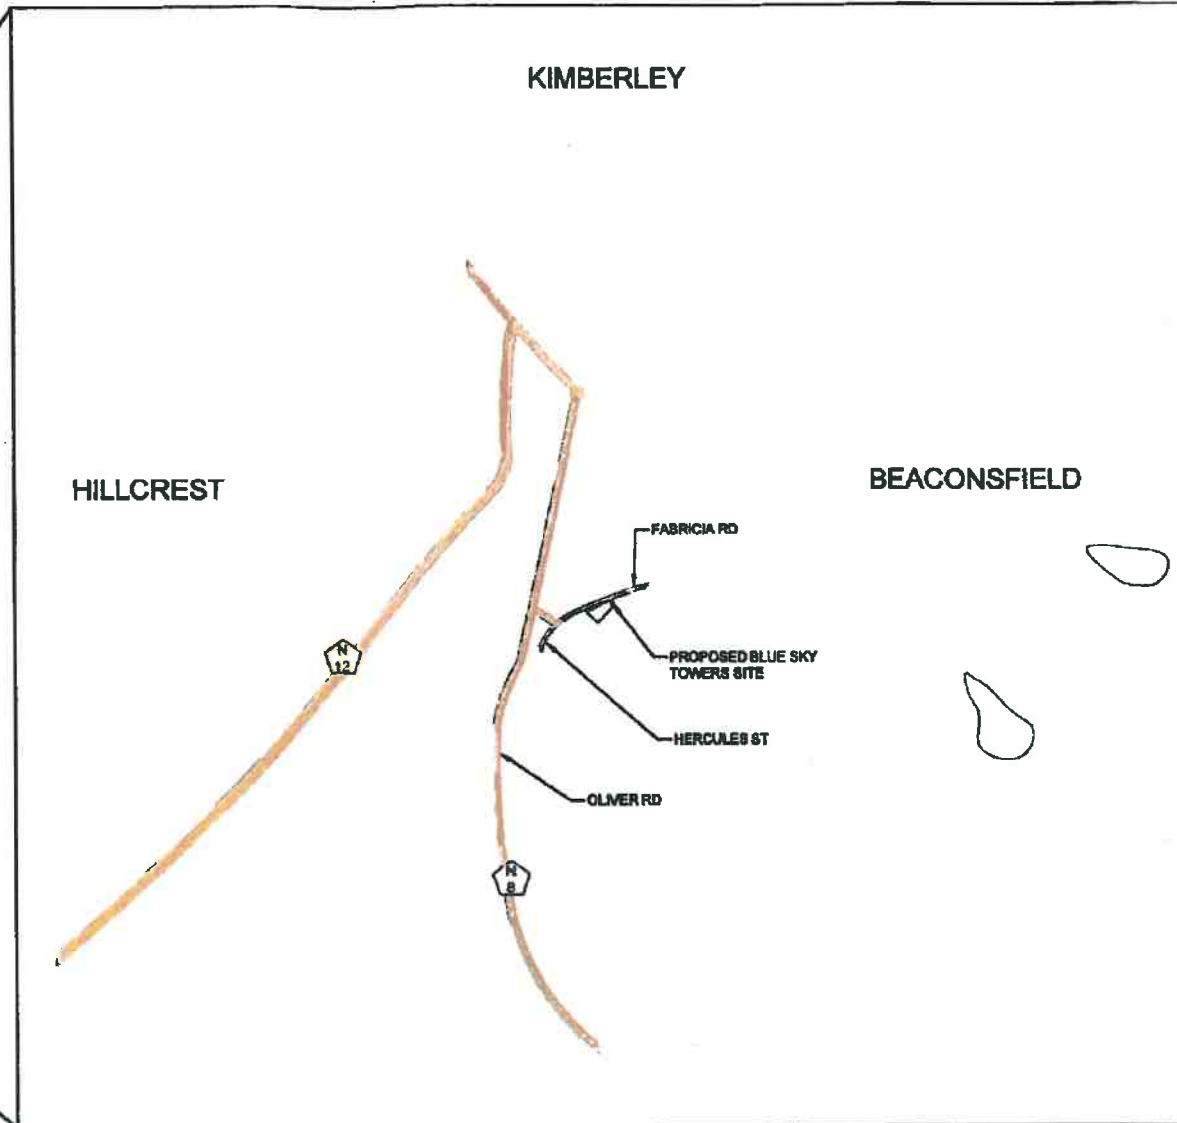
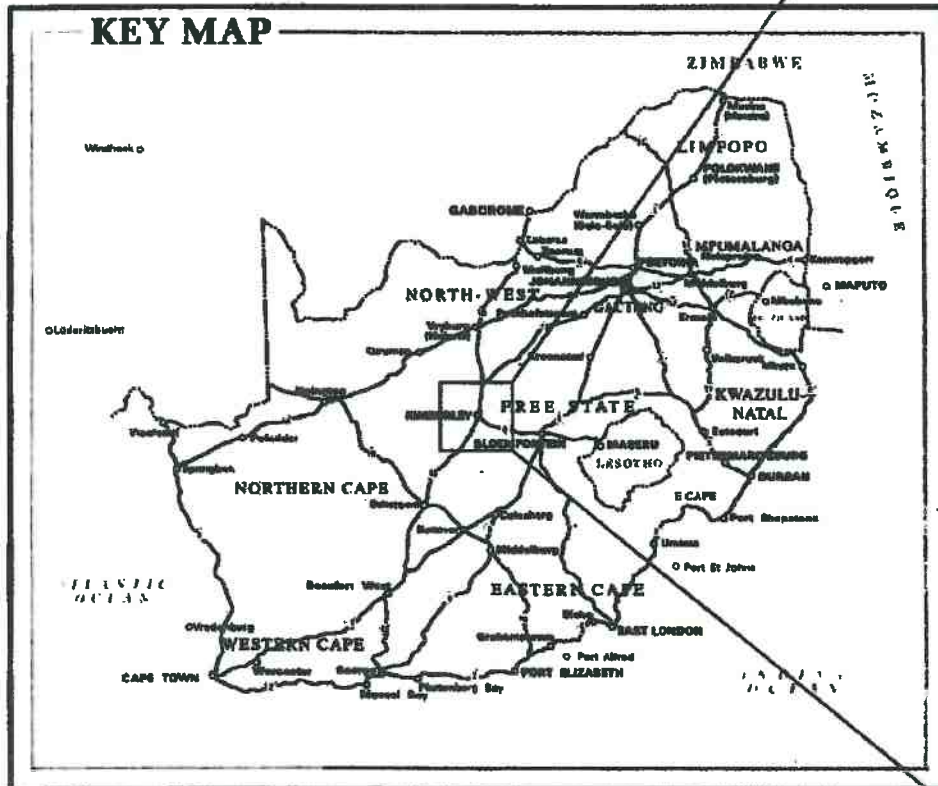


1. Site access by sedan.

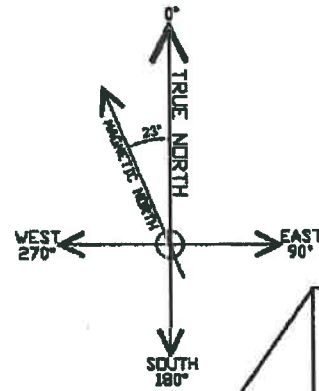

[Signature]

APPROVED PROPOSAL

PROPERTY OWNER SIGNATURE:

M. V. Harding

DATE: 14 Nov 17

REFERENCE DRAWINGS

2555-D-002	SITE PLAN
2555-D-003	ERF PLAN
2555-D-004	TOP VIEW
2555-D-005	ELEVATIONS

SITE NAME:

FABRICIA HARDING

LOCALITY MAPS



DRAWING No:
2555-D-001

REV
A

					DRAWN: ACS	DATE: 09/11/17
					CHEKD: AJM	DATE: 09/11/17
					APPR: AJM	DATE: 09/11/17
A	ACS	09/11/17	APPROVAL	AJM	MERLIN PROJECT No:	2555
REV	BY	DATE	DESCRIPTION	APPRD	CAD FILE No:	2555-D-001-A
REVISIONS					SHT SIZE: A3	SCALE: NTS

Merlin
PROJECT SERVICES (PTY) LTD
ENGINEERS, PROJECT MANAGERS
& CONTRACTORS:
P.O BOX 698
HOWARD PLACE – 7450
TEL: (021)905 7165

CLIENT:
 BLUE SKY TOWERS
SITE ADDRESS: 18 FABRICIA RD,
KIMBERLEY,
NORTHERN CAPE
LATITUDE: 28.781276° S
LONGITUDE: 24.770831° E

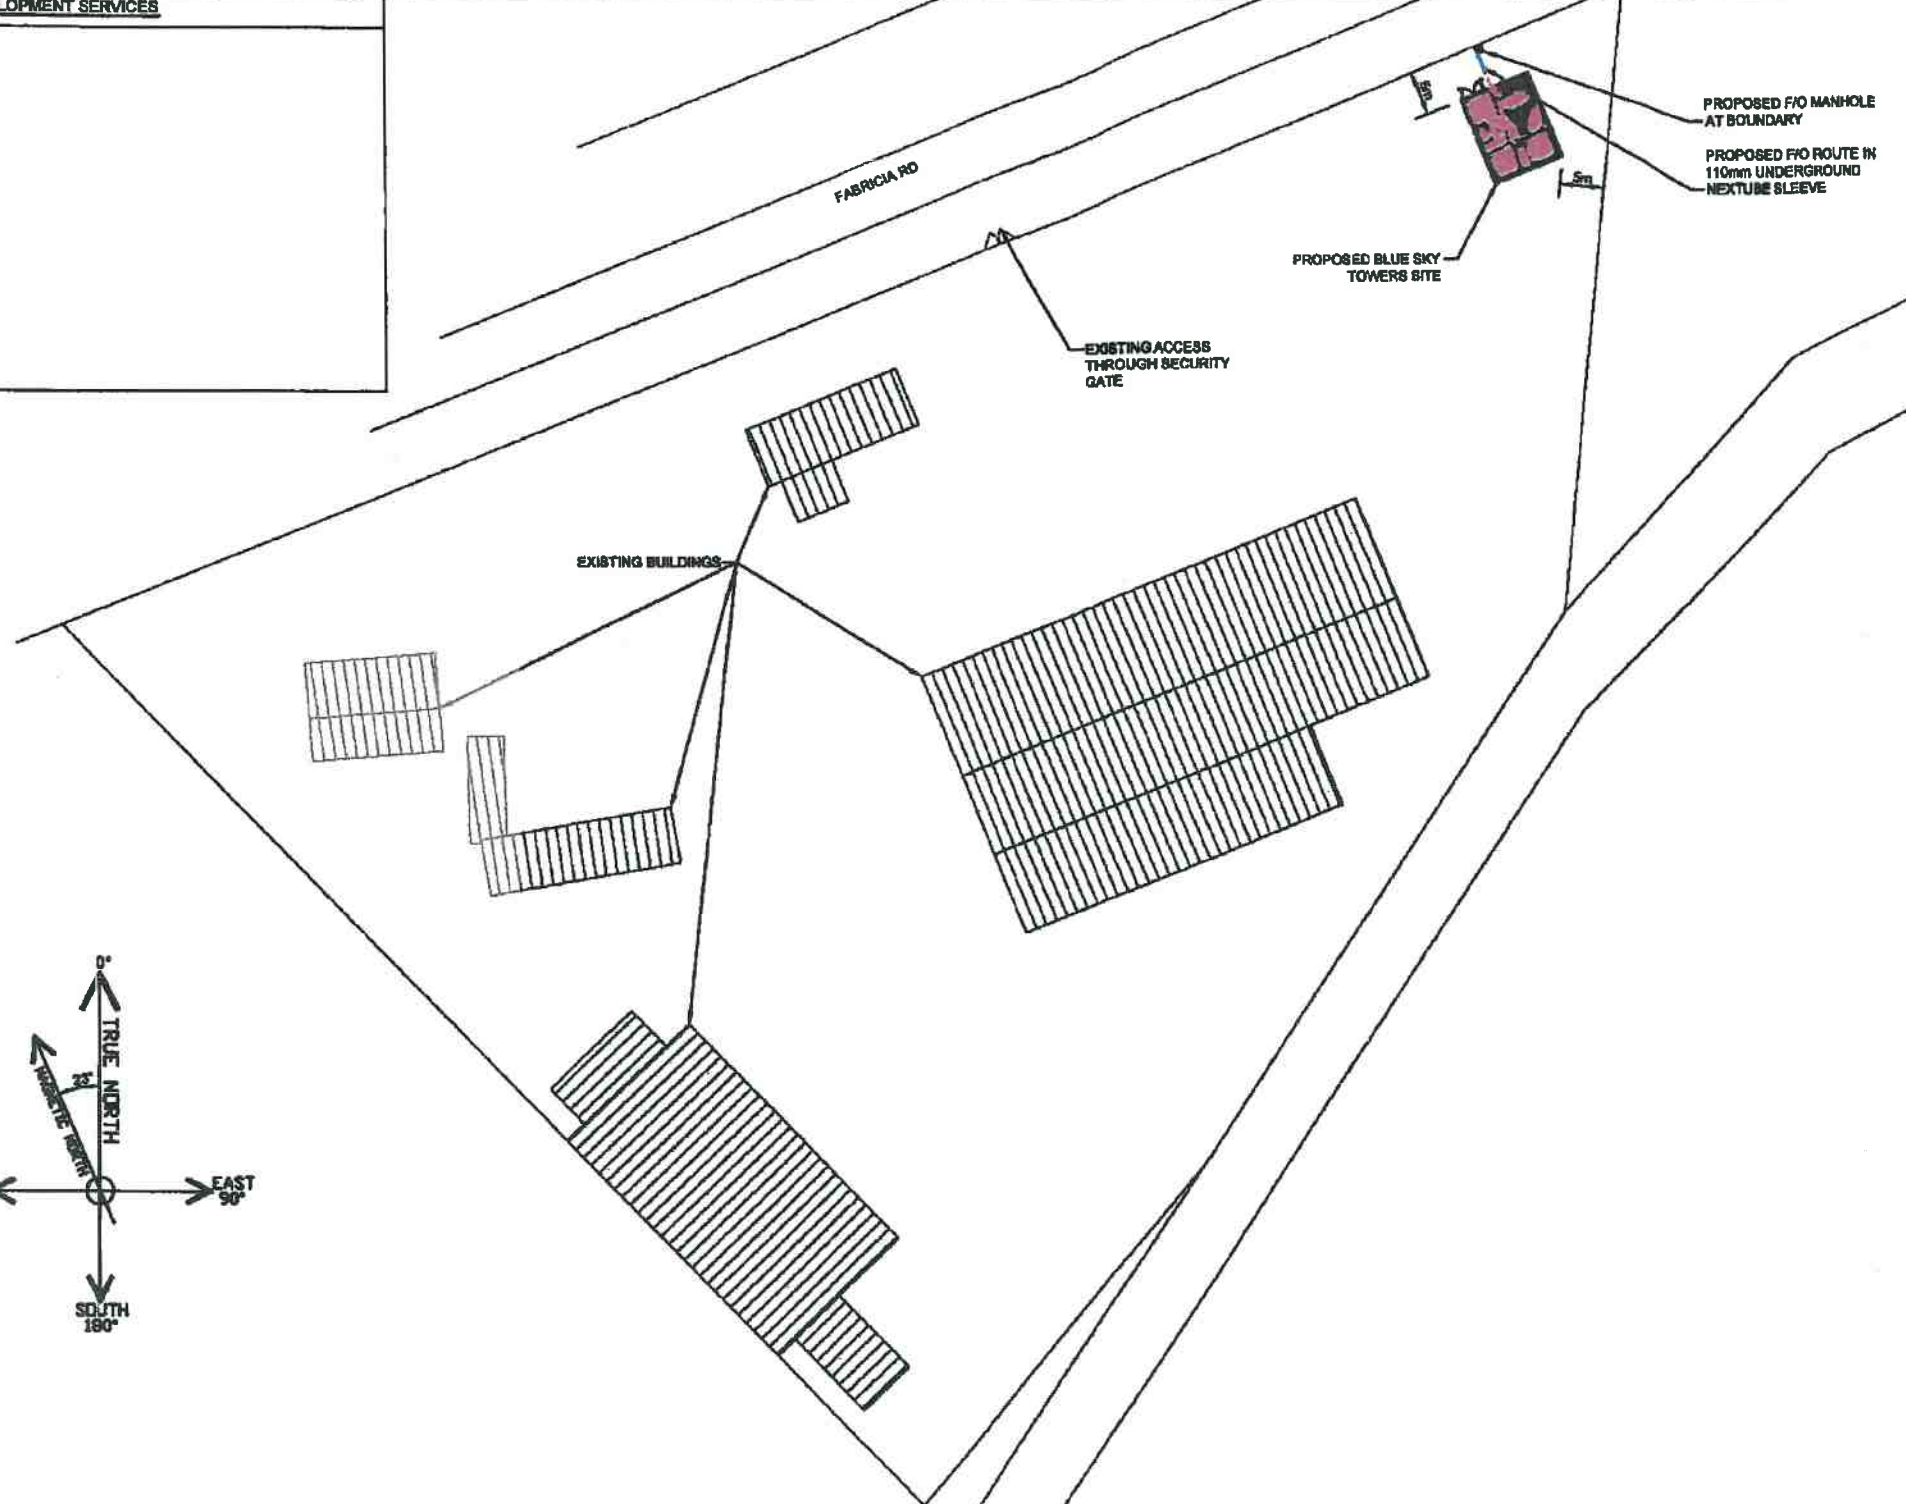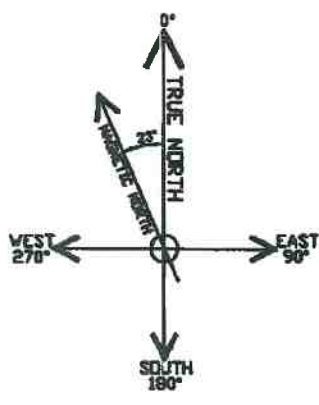

- NOTES**
1. Power connection to existing mains DB for 100 Amp T/P power with sub-meter installed. Position of existing DB TBC.
 2. Underground power route for site power in 600mm deep trench to main DB. Power route TBC

- LEGEND**
- EARTH
 - POWER
 - RF TRANSMISSION
 - MICROWAVE TRANSMISSION
 - FIBRE OPTIC

APPROVED PROPOSAL

PROPERTY OWNER SIGNATURE: *M. V. Harding* DATE: 14/10/17

REFERENCE DRAWINGS

2555-D-001	LOCALITY MAPS
2555-D-003	ERF PLAN
2555-D-004	TOP VIEW
2555-D-006	ELEVATIONS

					DRAWN: ACS	DATE: 09/11/17	
					CHEKD: AJM	DATE: 09/11/17	
					APPR: AJM	DATE: 09/11/17	
A	ACS	09/11/17	APPROVAL	AJM	MERLIN PROJECT No:	2555	
REV	BY	DATE	DESCRIPTION	APPR'D	CAD FILE No:	2555-D-002-A	
REVISIONS						SHT SIZE: A3	SCALE: 1:750

Merlin
 PROJECT SERVICES (PTY) LTD
 ENGINEERS, PROJECT MANAGERS
 & CONTRACTORS:

P.O BOX 698
 HOWARD PLACE - 7450
 TEL: (021)905 7165

CLIENT:

SITE ADDRESS: 18 FABRICIA RD,
 KIMBERLEY,
 NORTHERN CAPE


LATITUDE: 28.761275° S
 LONGITUDE: 24.770931° E

SITE NAME:
 FABRICIA HARDING

SITE PLAN

DRAWING No.
 2555-D-002

REV
 A

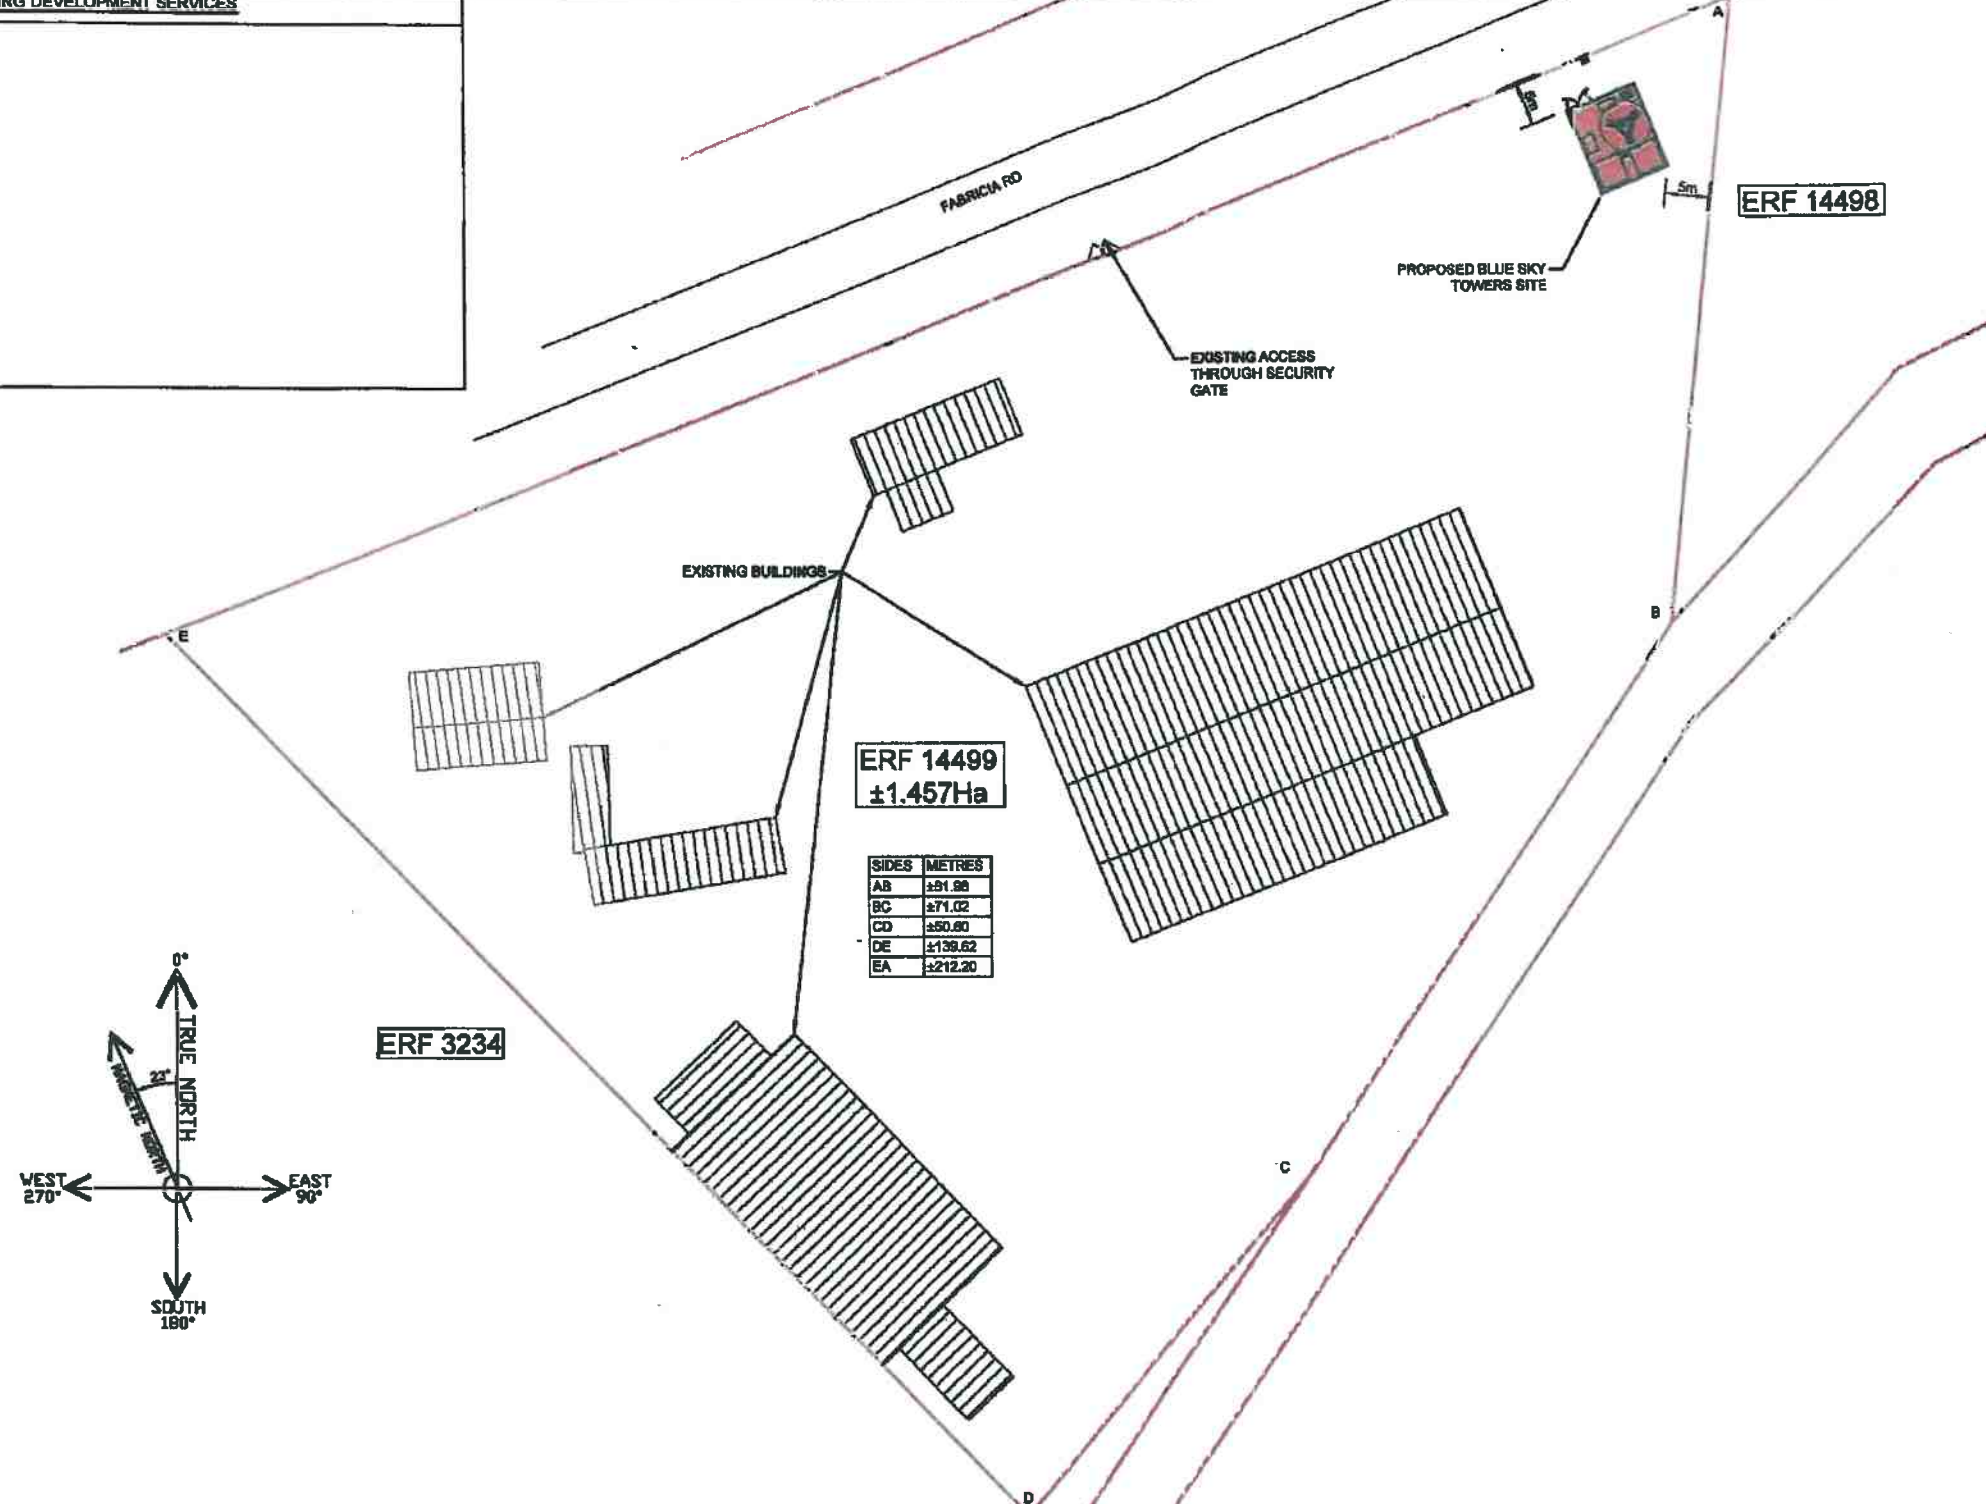

LEGEND

- EARTH
- — — — — POWER
- — — — — RF TRANSMISSION
- — — — — MICROWAVE TRANSMISSION
- — — — — FIBRE OPTIC

APPROVED PROPOSAL

PROPERTY OWNER SIGNATURE:
M.V. Harding DATE: 14 Nov 17

REFERENCE DRAWINGS

2555-D-001	LOCALITY MAPS
2555-D-002	SITE PLAN
2555-D-004	TOP VIEW
2555-D-005	ELEVATIONS

A	ACS	09/11/17	APPROVAL	AJM	MERLIN PROJECT No: 2555
REV	BY	DATE	DESCRIPTION	APPR'D	CAD FILE No: 2555-D-003-A
REVISIONS					SHT SIZE: A3
					SCALE: 1:750

Merlin
 PROJECT SERVICES (PTY) LTD
 ENGINEERS, PROJECT MANAGERS
 & CONTRACTORS:
 P.O BOX 698
 HOWARD PLACE – 7450
 TEL: (021)905 7165

CLIENT:

SITE ADDRESS: 18 FABRICIA RD,
 KIMBERLEY,
 NORTHERN CAPE



LATITUDE: 28.781275° S
 LONGITUDE: 24.770931° E

SITE NAME:
FABRICIA HARDING


ERF PLAN

DRAWING No: 2555-D-003

REV	A
-----	---

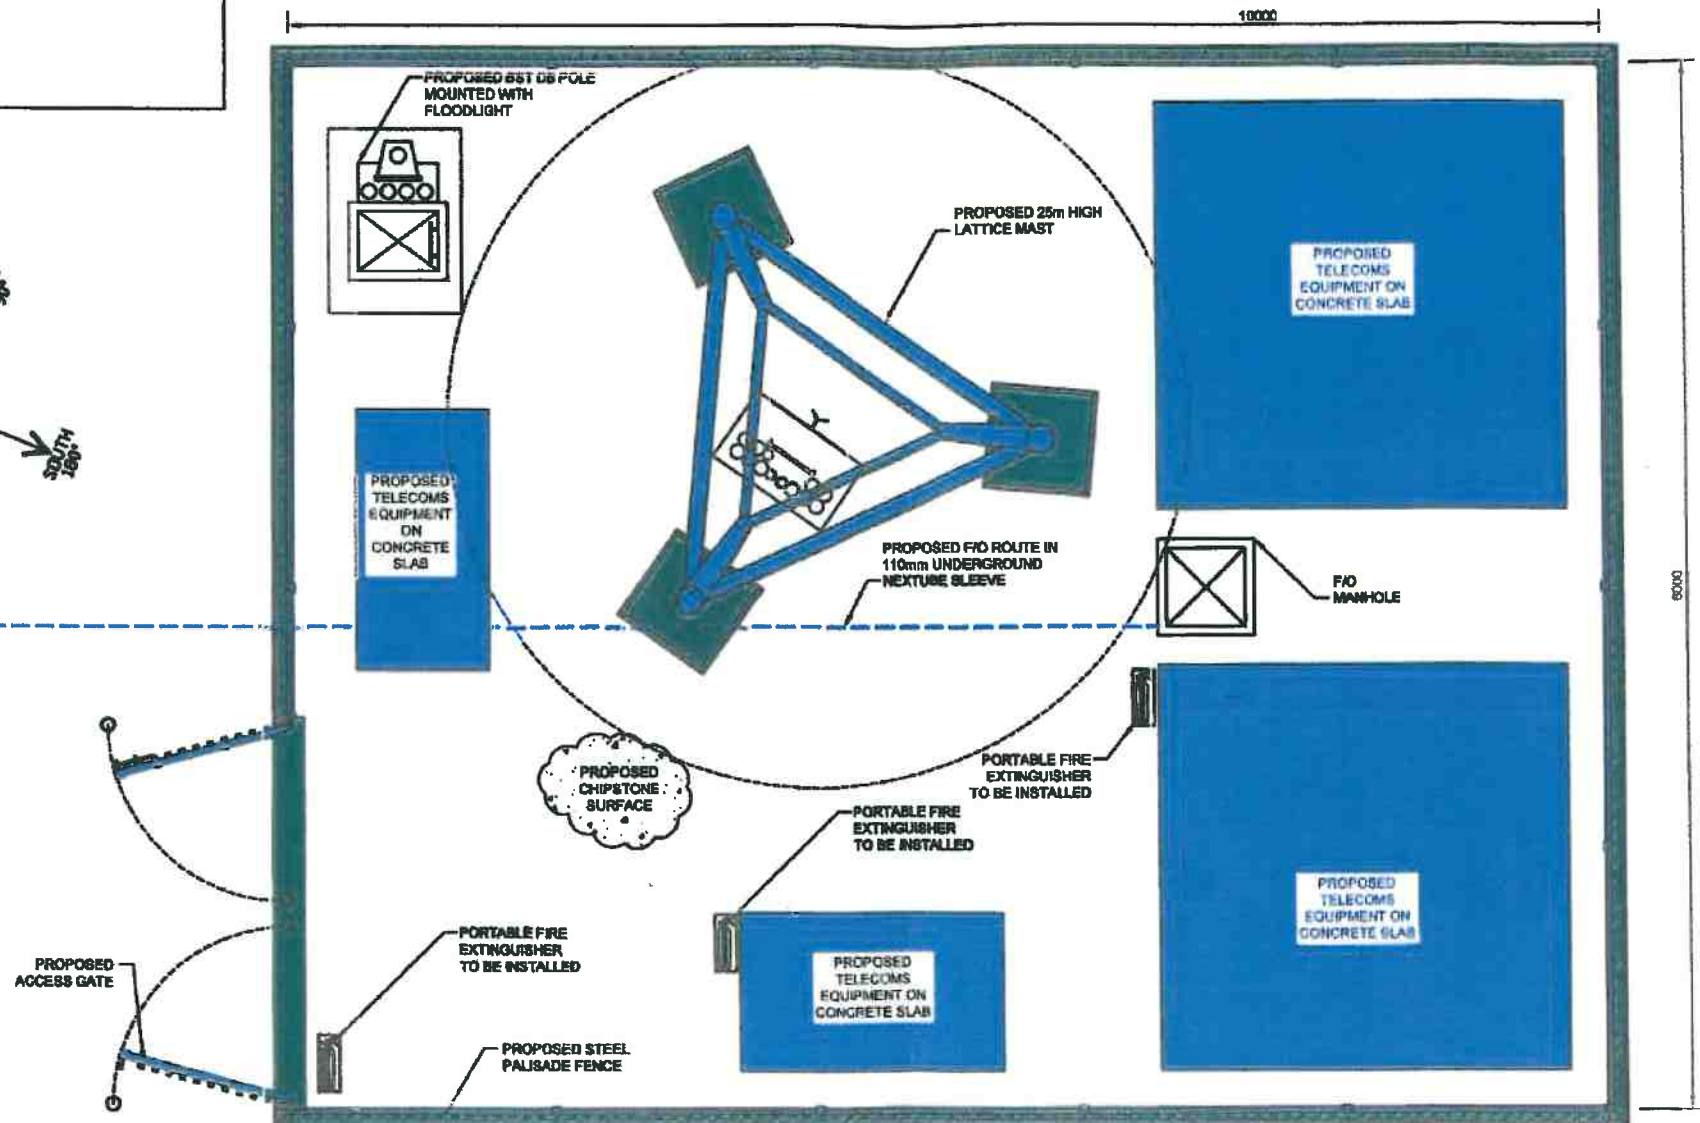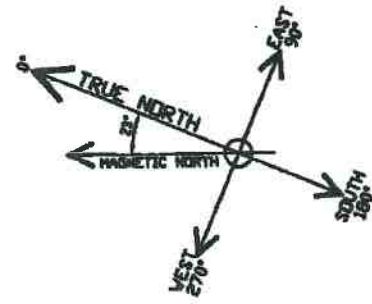

- NOTES**
1. Site compound 8m x 10m surrounded by security fence ± 2.4m tall with swing gate.
 2. 25m Lattice mast to Engineer's design. Mast galvanneal mild steel unpainted.
 3. Site internally surfaced with chipstone. Concrete plinths to suit user equipment.
 4. Site power brought into pole mounted site DB board. Power route TBC.
 5. Signs & indications to be compliant with Telecommunications Health & Safety Policy & Schedule.
 6. Fire Protection:
 - 6.1 Site to comply with T4.37, 4.28 & SANS 1188.5.
 - 6.2 Installation of 3 x 9kg DCP portable fire extinguishers.
 - 6.3 Fire extinguishers to be installed.

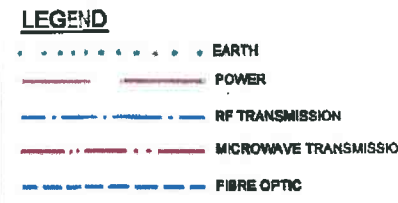

APPROVED PROPOSAL

PROPERTY OWNER SIGNATURE: *M. J. Harding* DATE: 14/11/17

REFERENCE DRAWINGS

2555-D-001	LOCALITY MAPS
2555-D-002	SITE PLAN
2555-D-003	ERF PLAN
2555-D-005	ELEVATIONS

					DRAWN: ACS	DATE: 09/11/17
					CHEKD: AJM	DATE: 09/11/17
					APPR: AJM	DATE: 09/11/17
A	ACS	09/11/17	APPROVAL	AJM	MERLIN PROJECT No: 2555	
REV	BY	DATE	DESCRIPTION	APPR'D	CAD FILE No: 2555-D-004-A	
REVISIONS					SHT SIZE: A3	SCALE: 1:50

Merlin
 PROJECT SERVICES (PTY) LTD
 ENGINEERS, PROJECT MANAGERS
 & CONTRACTORS:
 P.O BOX 698
 HOWARD PLACE – 7450
 TEL: (021)905 7165

CLIENT: **BLUE SKY TOWERS**

SITE ADDRESS: 18 FABRICIA RD,
 KIMBERLEY,
 NORTHERN CAPE


LATITUDE: 28.761275° S
 LONGITUDE: 24.770931° E

SITE NAME:
FABRICIA HARDING


TOP VIEW

DRAWING No:
 2555-D-004

REV
 A

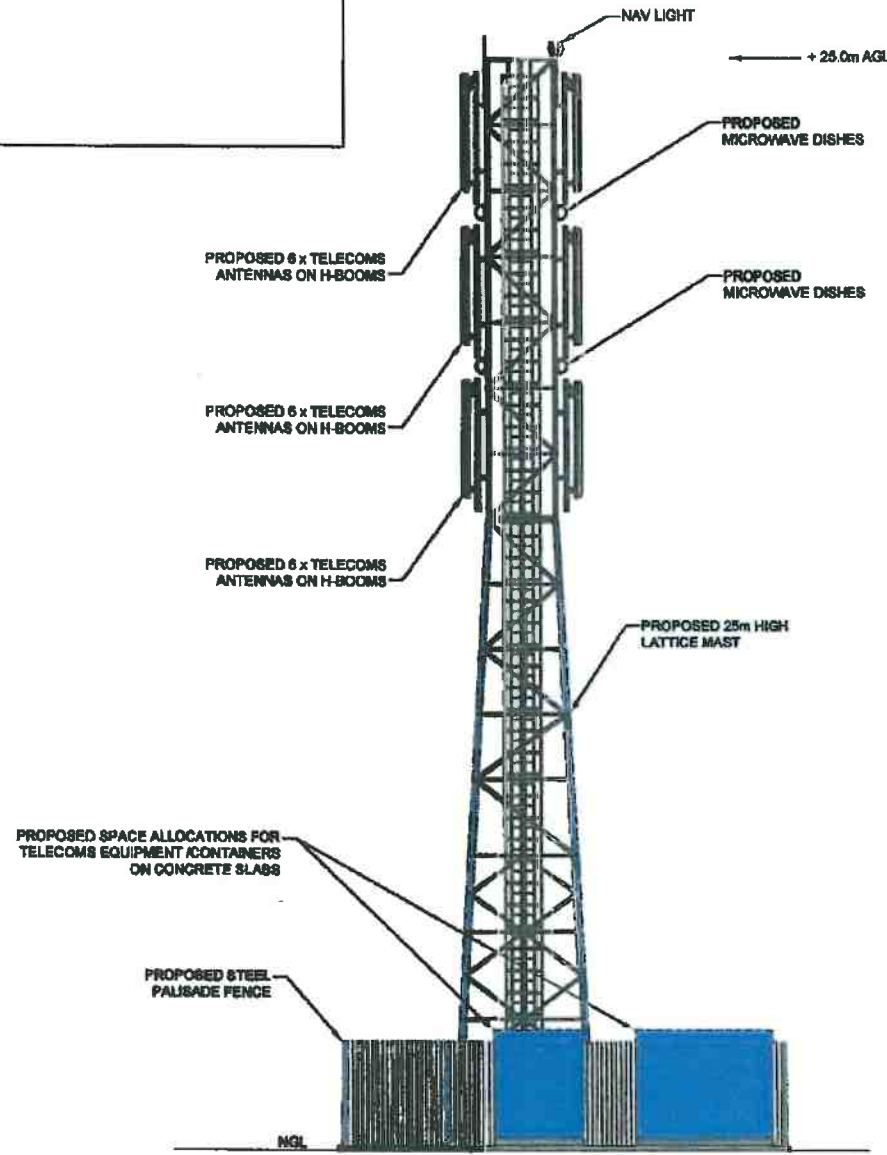

WEST ELEVATION
SCALE 1:150

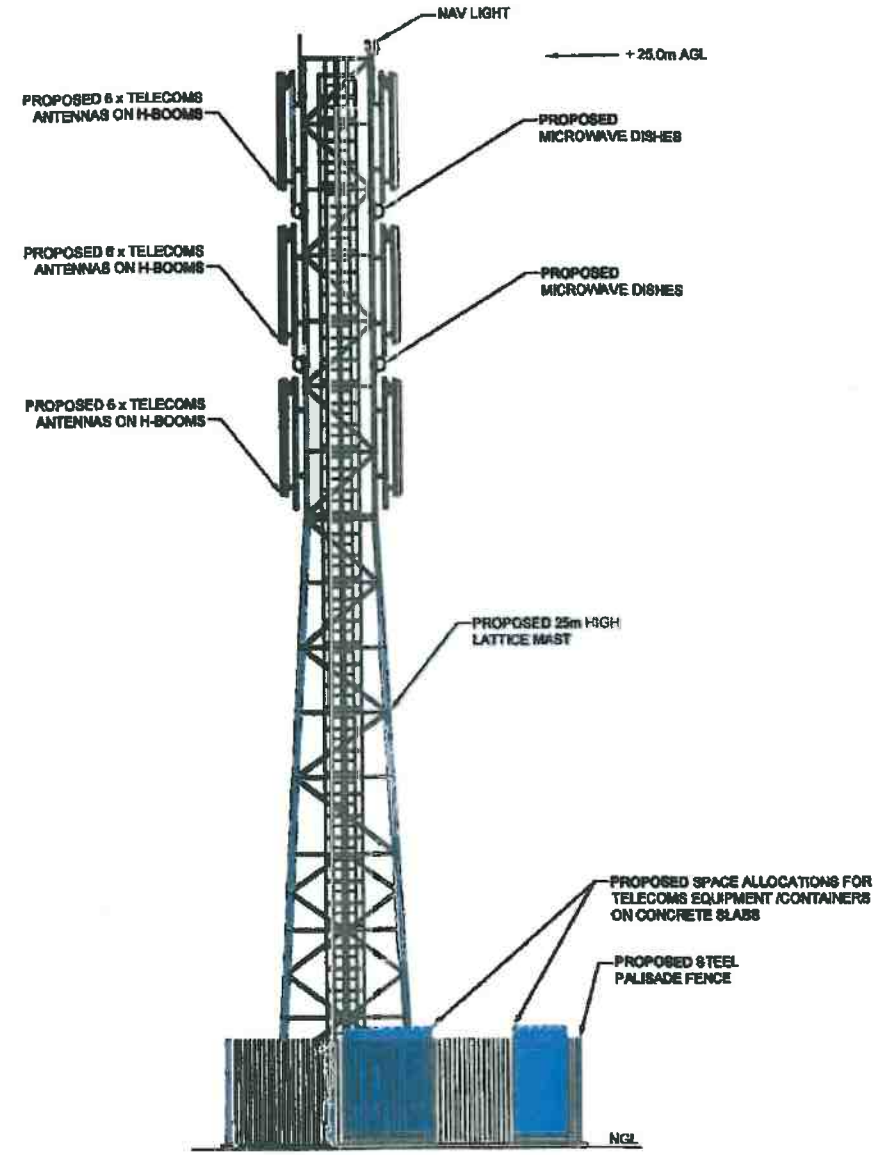

NORTH ELEVATION
SCALE 1:150

LEGEND

- EARTH
- POWER
- RF TRANSMISSION
- MICROWAVE TRANSMISSION
- FIBRE OPTIC

APPROVED PROPOSAL

PROPERTY OWNER SIGNATURE

M.V. Harding DATE: 14 Nov 17

REFERENCE DRAWINGS

2555-D-001	LOCALITY MAPS
2555-D-002	SITE PLAN
2555-D-003	ERF PLAN
2555-D-004	TOP VIEW

SITE NAME:

FABRICIA HARDING

ELEVATIONS

DRAWING No:
2555-D-005

REV
A

					DRAWN: ACS	DATE: 09/11/17
					CHEKD: AJM	DATE: 09/11/17
					APPR: AJM	DATE: 09/11/17
A	ACS	09/11/17	APPROVAL	AJM	MERLIN PROJECT No:	2555
REV	BY	DATE	DESCRIPTION	APPRD	CAD FILE No:	2555-D-005-A
			REVISIONS		SHT SIZE: A3	SCALE: 1:150

Merlin
PROJECT SERVICES (PTY) LTD
ENGINEERS, PROJECT MANAGERS
& CONTRACTORS:

P.O BOX 698
HOWARD PLACE - 7450
TEL: (021)905 7165

CLIENT:
BLUE SKY TOWERS

SITE ADDRESS: 18 FABRICIA RD,
KIMBERLEY,
NORTHERN CAPE

LATITUDE: 28.781275° S
LONGITUDE: 24.770931° E