

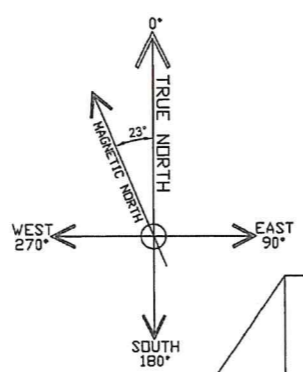


APPROVAL BUILDING DEVELOPMENT SERVICES

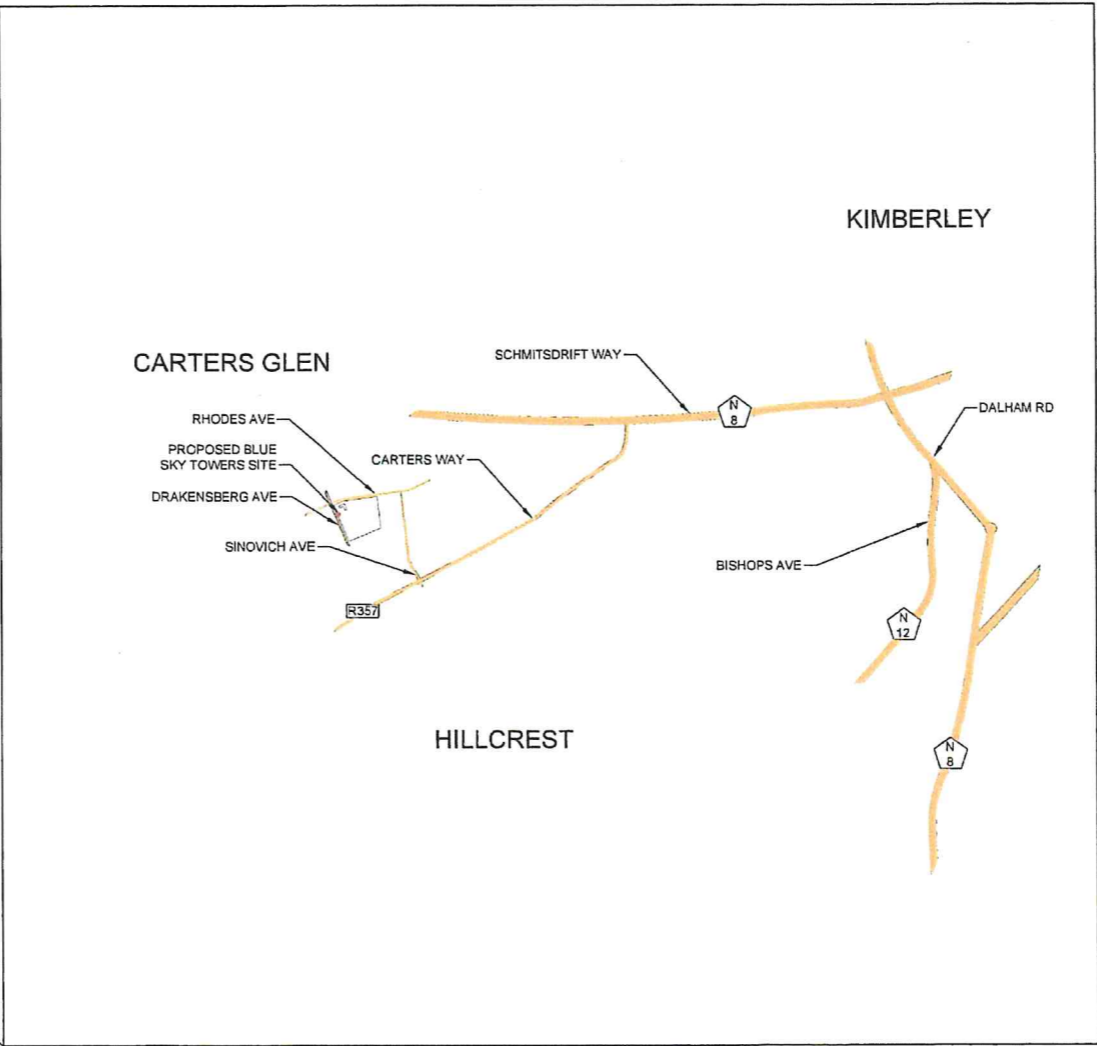

NOTES (Unless otherwise noted)  
1. Site access by sedan.

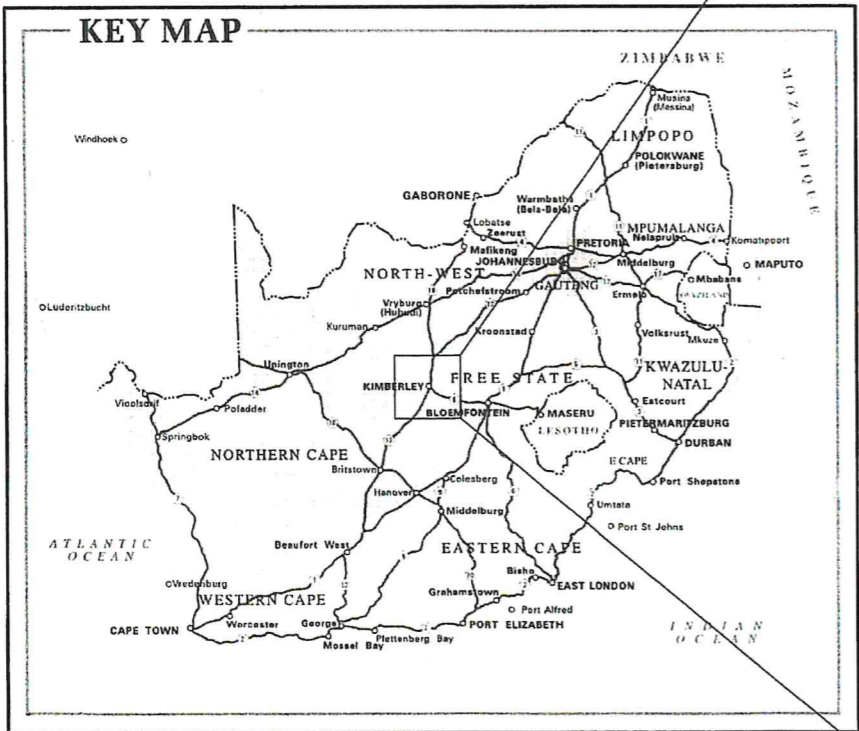

*[Handwritten Signature]*


APPROVED PROPOSAL	
PROPERTY OWNER SIGNATURE:	
<i>[Signature]</i>	DATE: 25/7/2018
REFERENCE DRAWINGS	
2601-D-002	SITE PLAN
2601-D-003	ERF PLAN
2601-D-004	TOP VIEW
2601-D-005	ELEVATIONS

					DRAWN: ACS	DATE: 06/02/18
					CHEKD: AJM	DATE: 06/02/18
					APPR: AJM	DATE: 06/02/18
A	ACS	06/02/18	APPROVAL	AJM	MERLIN PROJECT No:	2601
REV	BY	DATE	DESCRIPTION	APPR'D	CAD FILE No:	2601-D-001~A
REVISIONS					SHT SIZE: A3	SCALE: NTS

**Merlin**  
PROJECT SERVICES (PTY) LTD  
ENGINEERS, PROJECT MANAGERS  
& CONTRACTORS:  
P.O BOX 698  
HOWARD PLACE - 7450  
TEL: (021)905 7165

CLIENT: **BLUE SKY TOWERS**  
SITE ADDRESS: DRAKENSBERG AVE,  
KIMBERLEY,  
NORTHERN CAPE  
LATITUDE: 28.749078° S  
LONGITUDE: 24.725094° E

SITE NAME:  
**BAKENSKOP  
KIMBERLEY**  
LOCALITY MAPS  
DRAWING No:  
2601-D-001  
REV  
A

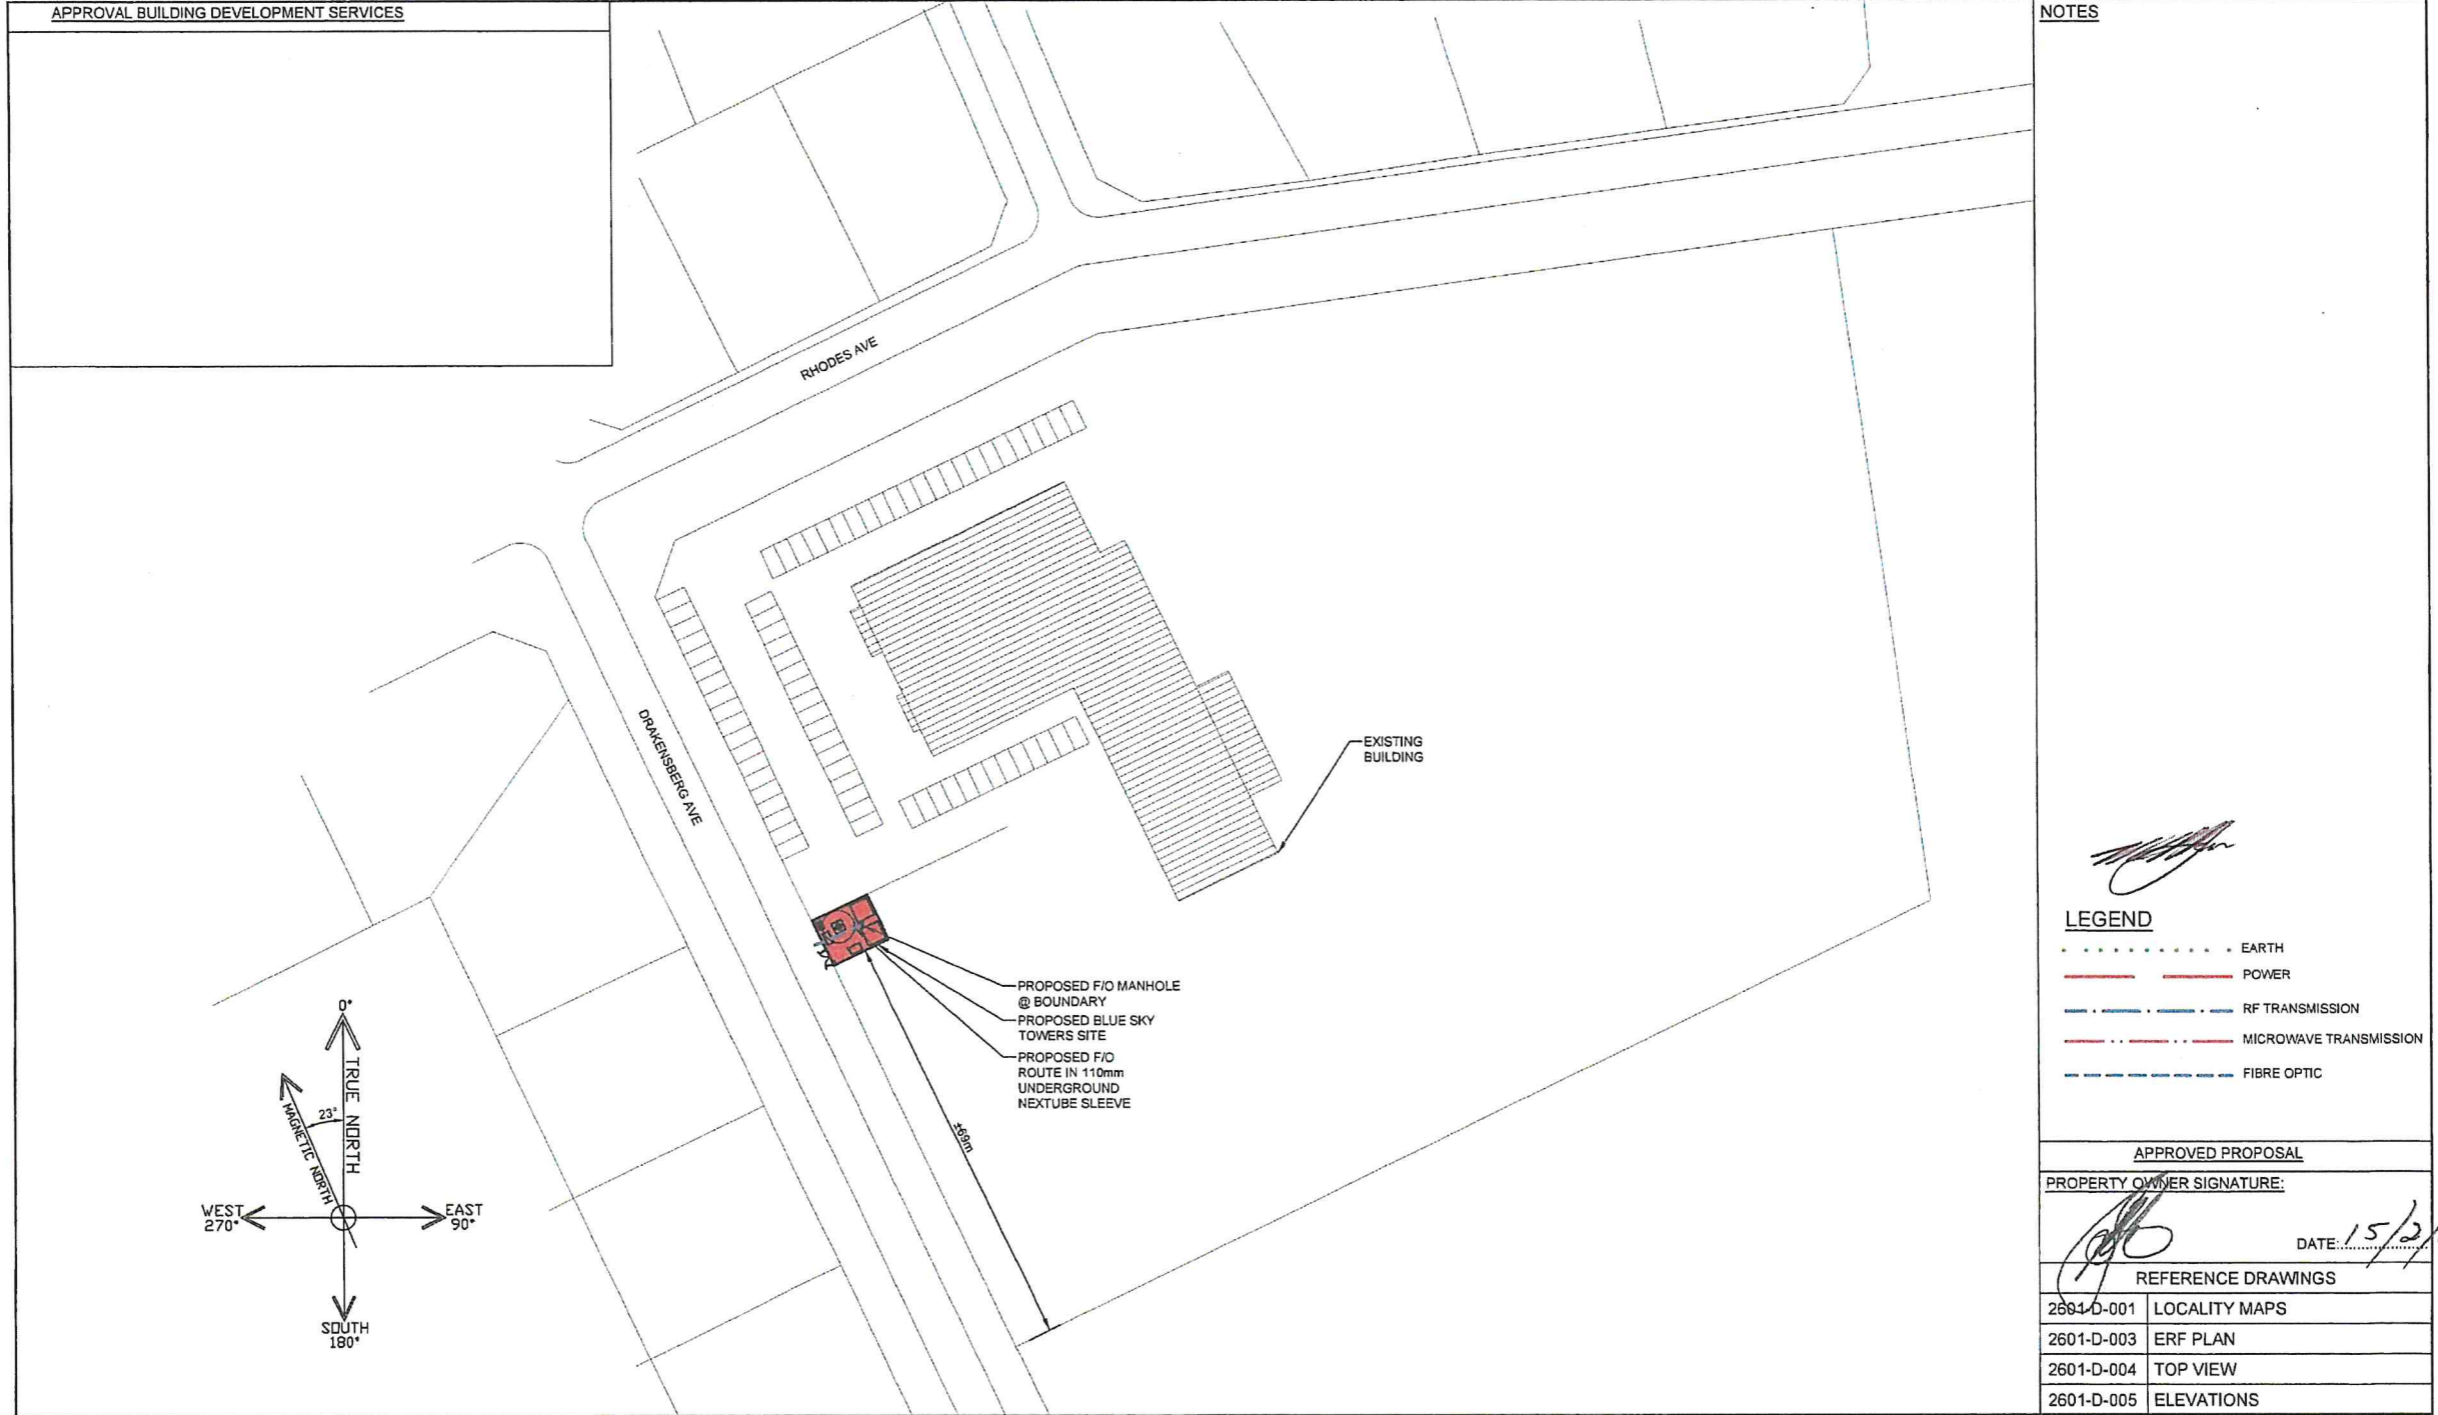


APPROVAL BUILDING DEVELOPMENT SERVICES

NOTES

*[Signature]*

**LEGEND**

- ..... EARTH
- POWER
- RF TRANSMISSION
- MICROWAVE TRANSMISSION
- FIBRE OPTIC

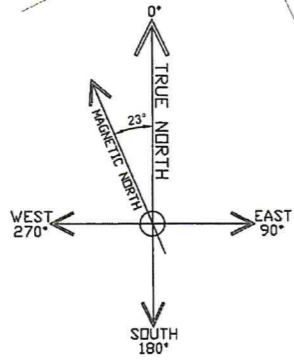

PROPOSED F/O MANHOLE @ BOUNDARY  
 PROPOSED BLUE SKY TOWERS SITE  
 PROPOSED F/O ROUTE IN 110mm UNDERGROUND NEXTUBE SLEEVE

APPROVED PROPOSAL

PROPERTY OWNER SIGNATURE: *[Signature]* DATE: 15/2/2018

REFERENCE DRAWINGS

2604-D-001	LOCALITY MAPS
2601-D-003	ERF PLAN
2601-D-004	TOP VIEW
2601-D-005	ELEVATIONS

					DRAWN: ACS	DATE: 06/02/18
					CHEKD: AJM	DATE: 06/02/18
					APPR: AJM	DATE: 06/02/18
A	ACS	06/02/18	APPROVAL	AJM	MERLIN PROJECT No: 2601	
REV	BY	DATE	DESCRIPTION	APPR'D	CAD FILE No: 2601-D-002-A	
REVISIONS					SHT SIZE: A3	SCALE: 1:1000

**Merlin**  
 PROJECT SERVICES (PTY) LTD  
 ENGINEERS, PROJECT MANAGERS  
 & CONTRACTORS:  
 P.O BOX 698  
 HOWARD PLACE - 7450  
 TEL: (021)905 7165

CLIENT:


SITE ADDRESS: DRAKENSBURG AVE,  
 KIMBERLEY,  
 NORTHERN CAPE

LATITUDE: 28.749078° S  
 LONGITUDE: 24.725094° E

SITE NAME: BAKENSKOP  
 KIMBERLEY

SITE PLAN

DRAWING No: 2601-D-002	REV A
---------------------------	----------

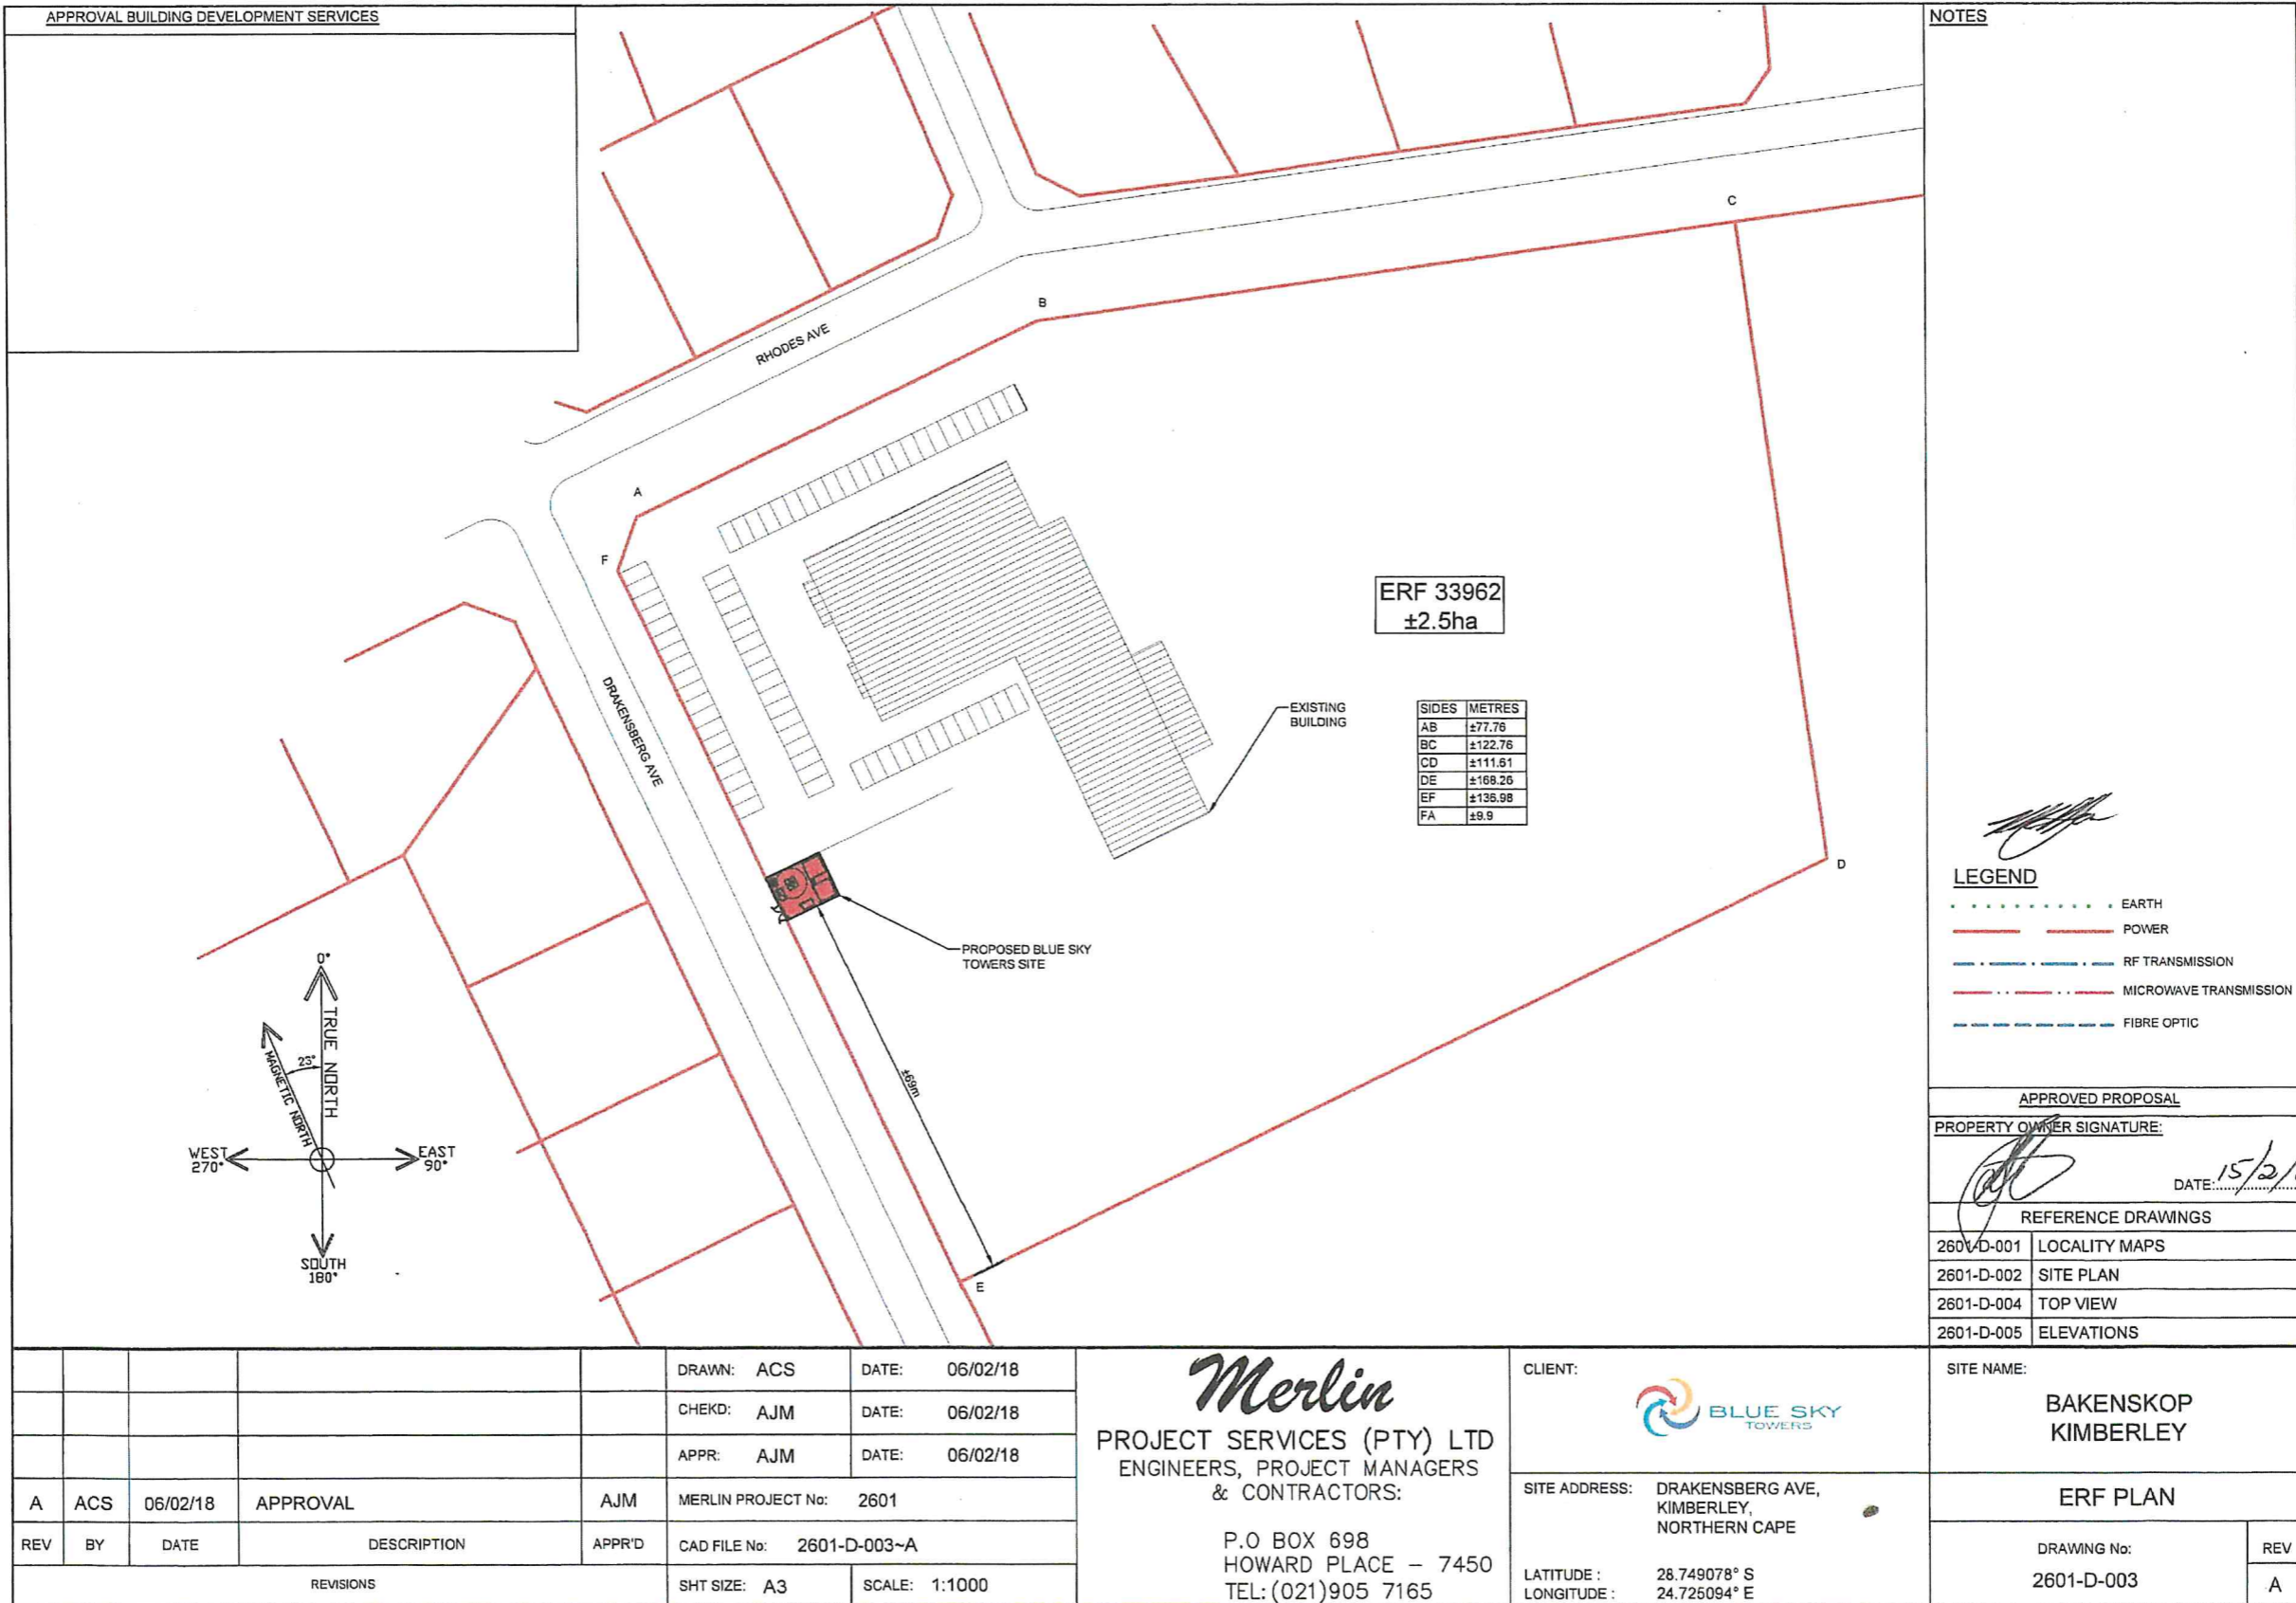

APPROVAL BUILDING DEVELOPMENT SERVICES

NOTES

*[Signature]*

APPROVED PROPOSAL

PROPERTY OWNER SIGNATURE:

*[Signature]*

DATE: 15/2/2018

REFERENCE DRAWINGS

2601-D-001	LOCALITY MAPS
2601-D-002	SITE PLAN
2601-D-004	TOP VIEW
2601-D-005	ELEVATIONS

REV	BY	DATE	DESCRIPTION	APPR'D
A	ACS	06/02/18	APPROVAL	AJM
REVISIONS				

DRAWN: ACS	DATE: 06/02/18
CHEKD: AJM	DATE: 06/02/18
APPR: AJM	DATE: 06/02/18
MERLIN PROJECT No: 2601	
CAD FILE No: 2601-D-003~A	
SHT SIZE: A3	SCALE: 1:1000

**Merlin**  
PROJECT SERVICES (PTY) LTD  
ENGINEERS, PROJECT MANAGERS  
& CONTRACTORS:  
P.O BOX 698  
HOWARD PLACE – 7450  
TEL: (021)905 7165

CLIENT: **BLUE SKY TOWERS**

SITE ADDRESS: DRAKENSBURG AVE,  
KIMBERLEY,  
NORTHERN CAPE

LATITUDE: 28.749078° S  
LONGITUDE: 24.725094° E



SITE NAME: **BAKENSKOP  
KIMBERLEY**

**ERF PLAN**


DRAWING No: 2601-D-003

REV: A


APPROVAL BUILDING DEVELOPMENT SERVICES

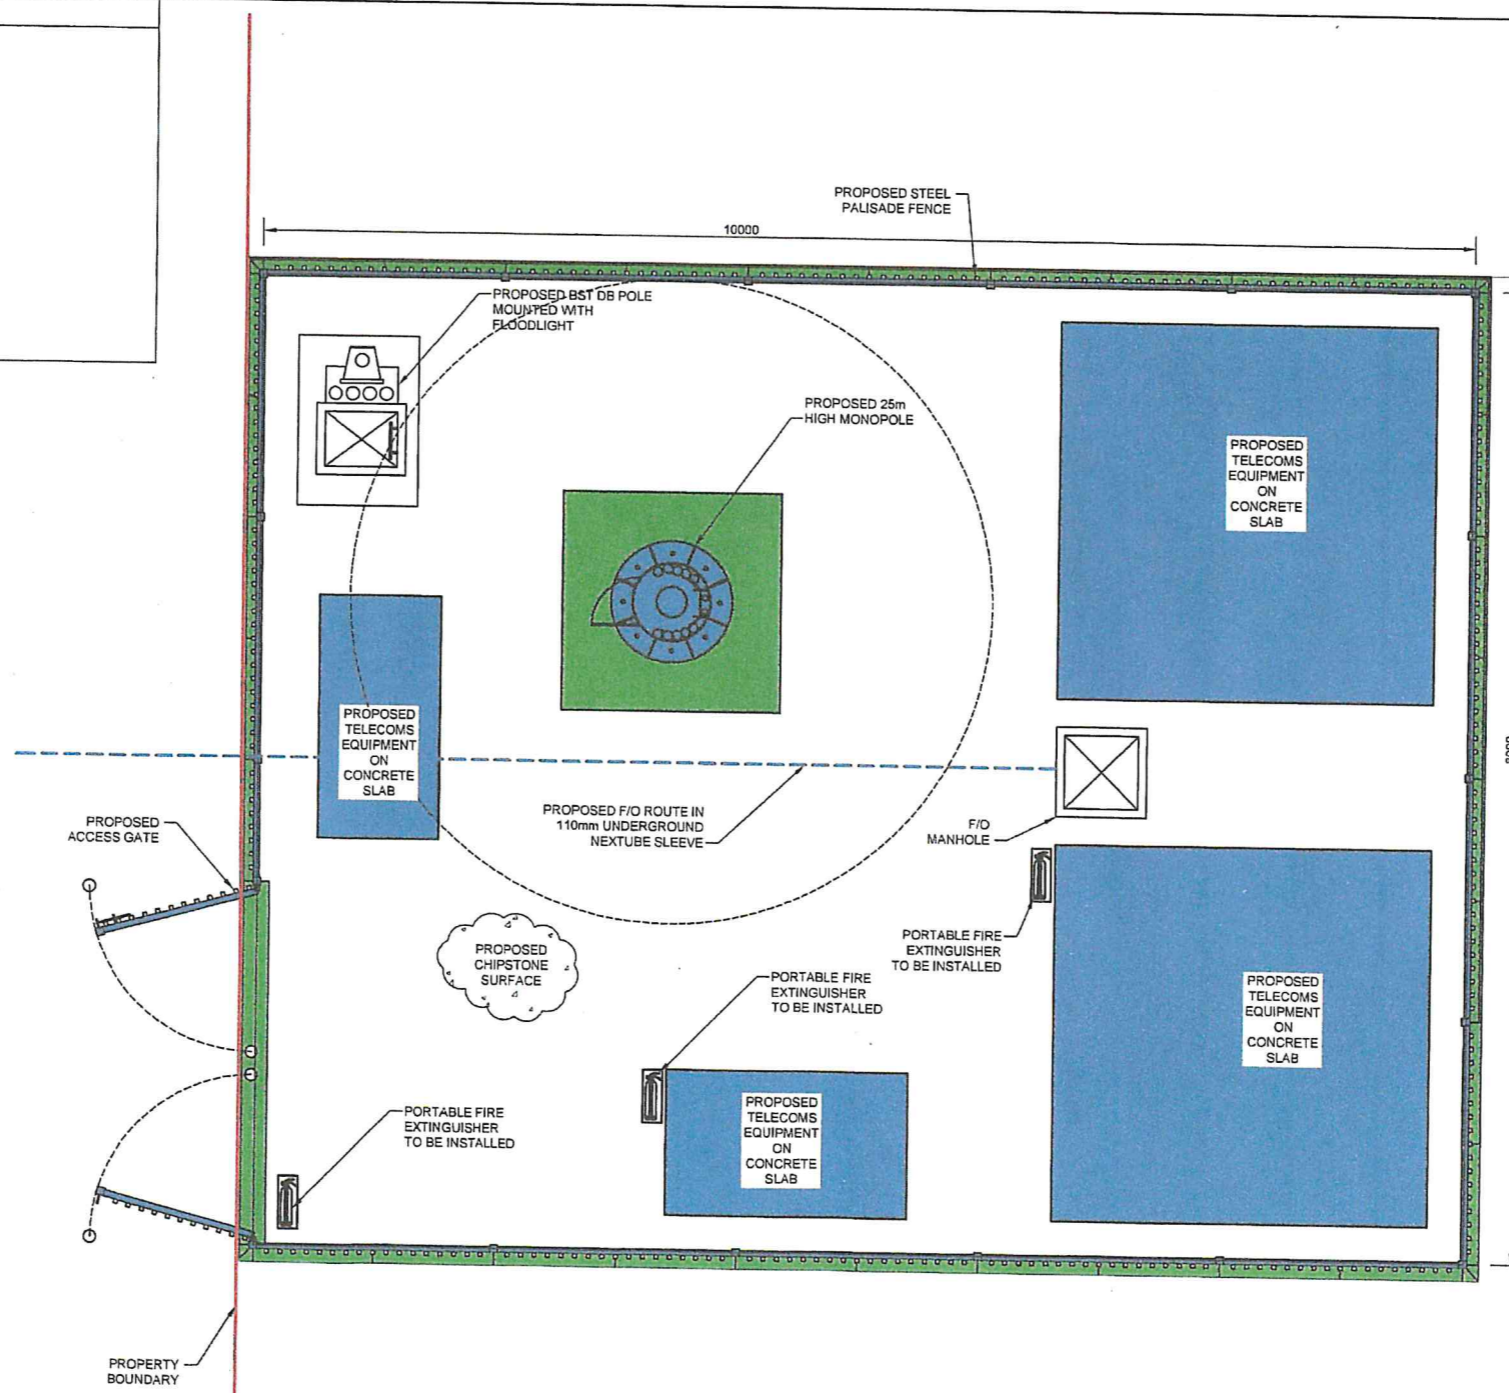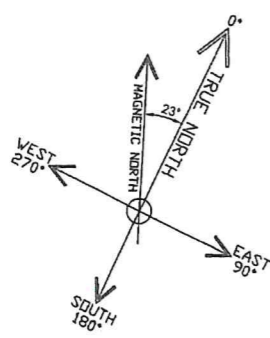

- NOTES**
1. Site compound 8m x 10m surrounded by security fence ± 2.4m tall with swing gate.
  2. 25m Monopole mast to Engineer's design. Mast galvanised mild steel unpainted.
  3. Site internally surfaced with chipstone. Concrete plinths to suit user equipment.
  4. Site power brought into pole mounted site DB board. Power route TBC.
  5. Signs & indications to be compliant with COCT Telecommunications Health & Safety Policy & Schedule.
  6. Fire Protection:
    - 6.1 Site to comply with T4.37, 4.29 & SANS 1186.5.
    - 6.2 Installation of 3 x 9kg DCP portable fire extinguishers.
    - 6.3 Fire extinguishers to be installed.

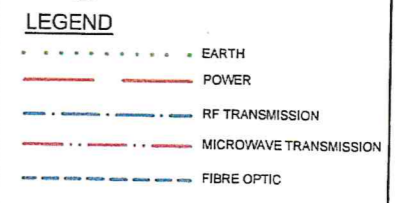

APPROVED PROPOSAL

PROPERTY OWNER SIGNATURE:  DATE: 15/2/2018

REFERENCE DRAWINGS

2601-D-001	LOCALITY MAPS
2601-D-002	SITE PLAN
2601-D-003	ERF PLAN
2601-D-005	ELEVATIONS

					DRAWN: ACS	DATE: 06/02/18
					CHEKD: AJM	DATE: 06/02/18
					APPR: AJM	DATE: 06/02/18
A	ACS	06/02/18	APPROVAL	AJM	MERLIN PROJECT No: 2601	
REV	BY	DATE	DESCRIPTION	APPR'D	CAD FILE No: 2601-D-004-A	
REVISIONS					SHT SIZE: A3	SCALE: 1:50

**Merlin**  
 PROJECT SERVICES (PTY) LTD  
 ENGINEERS, PROJECT MANAGERS  
 & CONTRACTORS:  
 P.O BOX 698  
 HOWARD PLACE - 7450  
 TEL: (021)905 7165

CLIENT: 

SITE ADDRESS: DRAKENSBURG AVE,  
 KIMBERLEY,  
 NORTHERN CAPE


LATITUDE: 28.749078° S  
 LONGITUDE: 24.725094° E

SITE NAME: **BAKENSKOP  
 KIMBERLEY**

**TOP VIEW**

DRAWING No: 2601-D-004

REV	A
-----	---

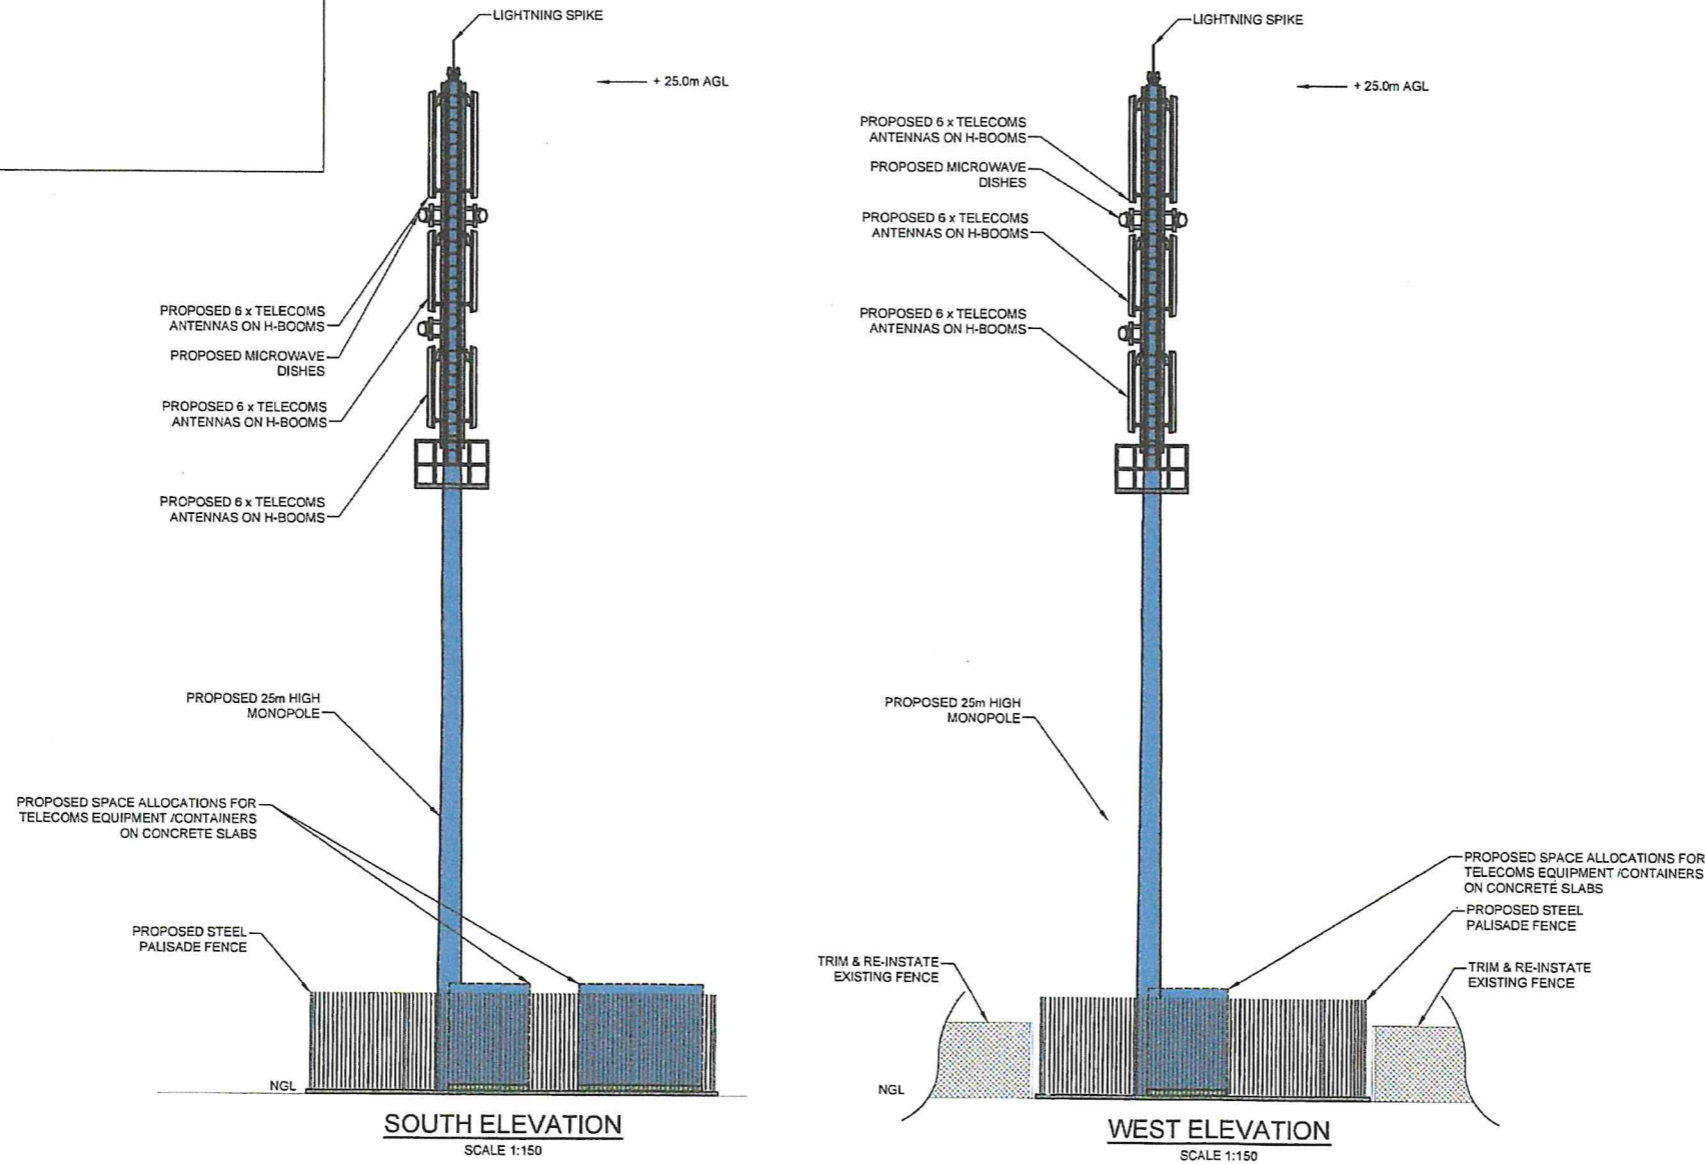

LEGEND

- ..... EARTH
- POWER
- RF TRANSMISSION
- MICROWAVE TRANSMISSION
- FIBRE OPTIC

APPROVED PROPOSAL

PROPERTY OWNER SIGNATURE:

*[Signature]*

DATE: 15/2/2018

REFERENCE DRAWINGS

2601-D-001	LOCALITY MAPS
2601-D-002	SITE PLAN
2601-D-003	ERF PLAN
2601-D-004	TOP VIEW

SITE NAME:

BAKENSKOP  
KIMBERLEY

ELEVATIONS

DRAWING No:  
2601-D-005

REV  
A

A	ACS	26/01/18	APPROVAL	AJM	MERLIN PROJECT No: 2601
REV	BY	DATE	DESCRIPTION	APPRD	CAD FILE No: 2601-D-005-A
REVISIONS					SHT SIZE: A3
					SCALE: 1:150

**Merlin**  
PROJECT SERVICES (PTY) LTD  
ENGINEERS, PROJECT MANAGERS  
& CONTRACTORS:

P.O BOX 698  
HOWARD PLACE - 7450  
TEL: (021)905 7165

CLIENT:

SITE ADDRESS: DRAKENSBERG AVE,  
KIMBERLEY,  
NORTHERN CAPE

LATITUDE: 28.749078° S  
LONGITUDE: 24.725094° E

SITE NAME:  
BAKENSKOP  
KIMBERLEY

ELEVATIONS

DRAWING No:  
2601-D-005

REV  
A