


**GROUND FLOOR PLAN
SITE PLAN**

1:100

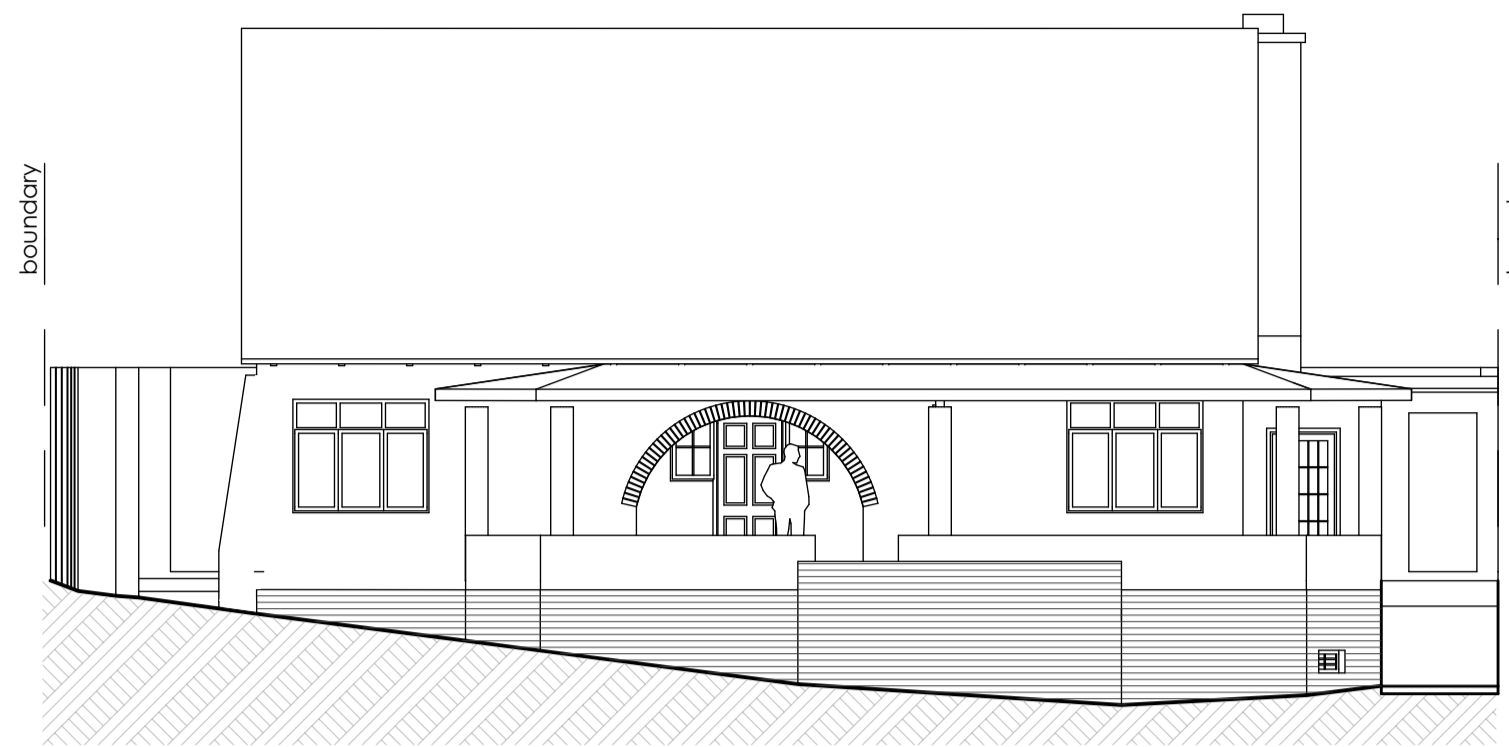


SOUTH EAST ELEVATION

1:100



NORTH WEST ELEVATION

1:100

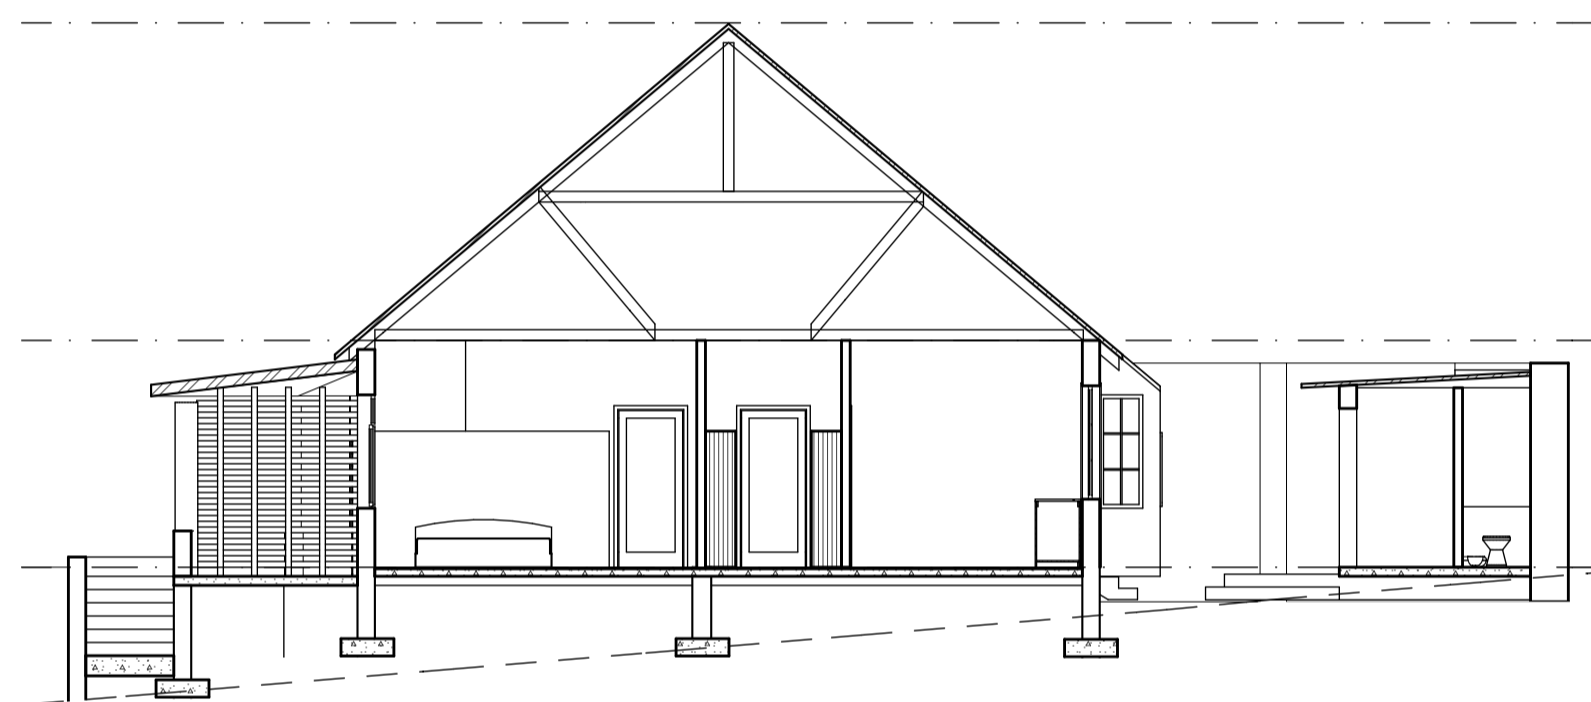

SECTION A - A

1:100



SOUTH WEST ELEVATION

1:100



NORTH EAST ELEVATION

1:100

THIS DRAWING IS COPYRIGHT RICHARD STRETTON. ALL BUILDING WORK TO COMPLY WITH SANS 10400. ALL DIMENSIONS TO BE CHECKED ON SITE. ANY DISCREPANCIES TO BE CHECKED WITH THE ARCHITECT / ENGINEER BEFORE COMMENCING WORK. WRITTEN DIMENSIONS TO BE TAKEN IN PREFERENCE TO SCALING.

REV	DATE	DESCRIPTION	AUTHOR	PROJECT NO.	PROJECT
-	00/00/0000	-	S.M.	A197	HOUSE NICHOLSON
			DATE: 2013/10/23	DRAWING: AB001	DRAWING TITLE: EXISTING LAYOUT
			PROJECT CLIENT: J NICHOLSON	SCALE: 1:100 @ A1	REVISION:
			FOR OFFICE USE:	DRAWING STATUS: FOR INFORMATION ONLY	KOOP DESIGN STUDIO

