


Plans already approved  
20/1950

37/60

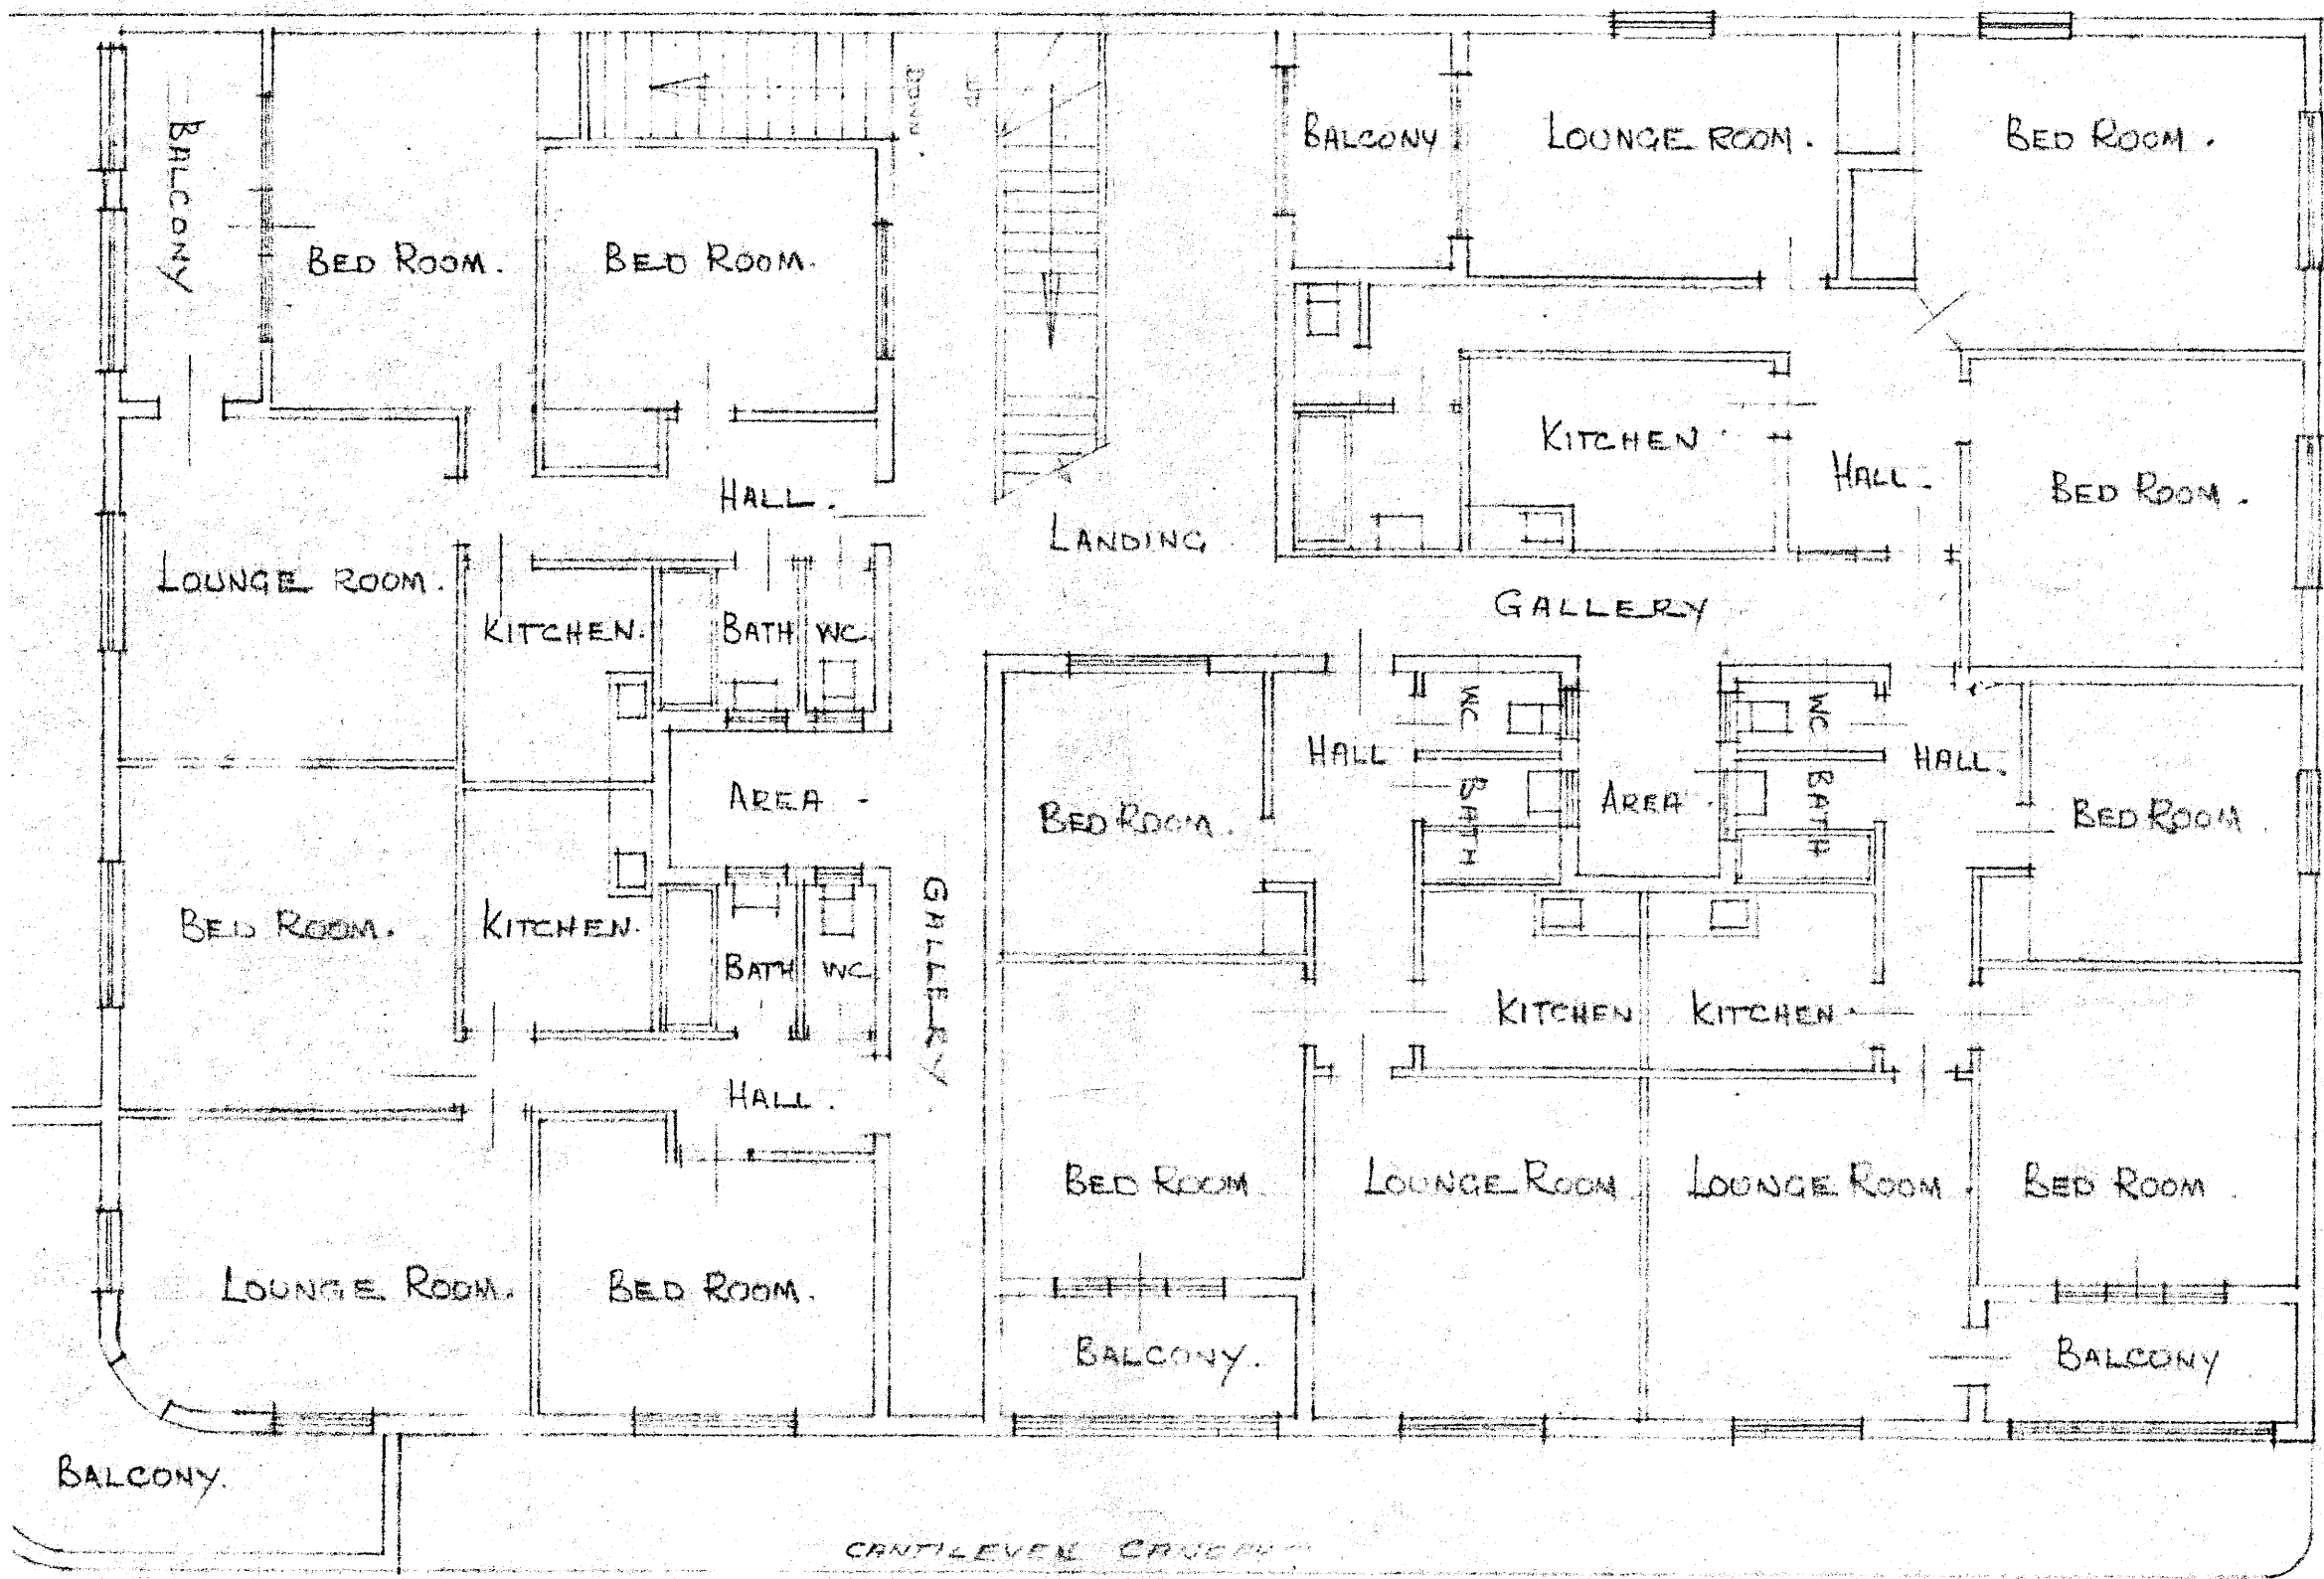

*G. A. Mather*

1st FLOOR PLAN.

G A MATHER ESQ.

PROPOSED FLATS ON LOT 357 AND RM OF  
LOT 38 STANGEM. NATAL. SCALE 1" = 8' 0"