

vodacom

Revision

Notes

Stamp Here:

COORDINATES:

S 24° 19' 52.6"	E 30° 11' 34.1"
HASL: 1242m	

DEVELOPLAN
 PIETERSBURG
 INCORPORATED
 Reg. No. 993899021

P.O. Box 1883
 Pietersburg, 0700
 Tel: 015 - 291 4176 / 7
 Fax: 086 218 2207

Town planners & Environmental consultants
tecoplan@web.co.za

VODACOM Site Name:


LEBALELO HS

PROPERTY DESCRIPTION:
 REMAINDER OF THE FARM
 HAVERCROFT 99 - KT
 GREATER TUBATSE MUNICIPALITY
 LIMPOPO


INTERNAL SITE LAYOUT

Drawn By:	TEK
Checked By:	
Date Drawn:	2017/10
SCR Job No:	


6	Scale: NTS	BS: 135855
---	------------	------------

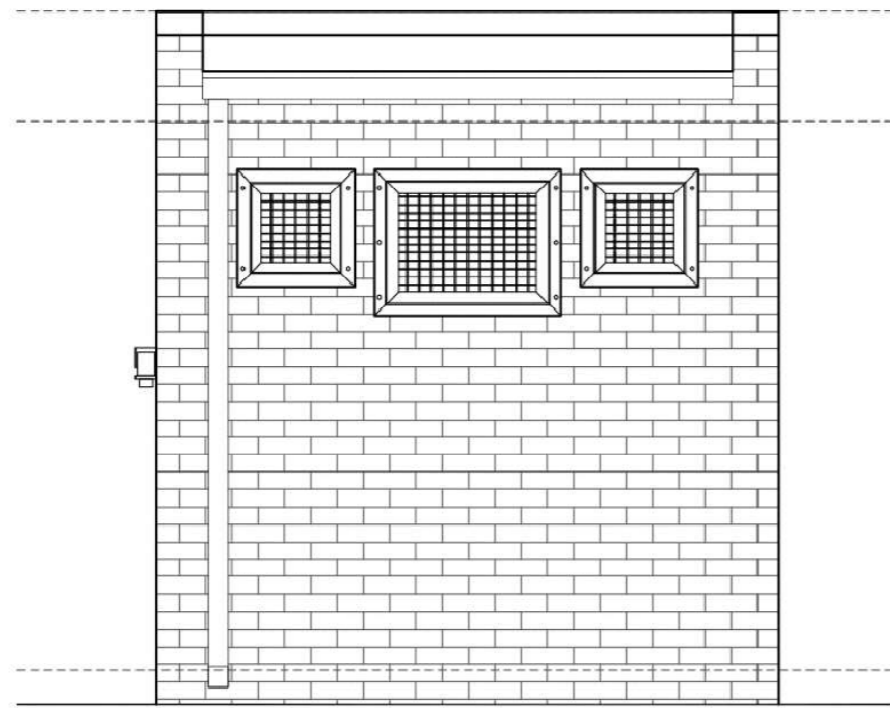


REAR ELEVATION
SCALE 1:50

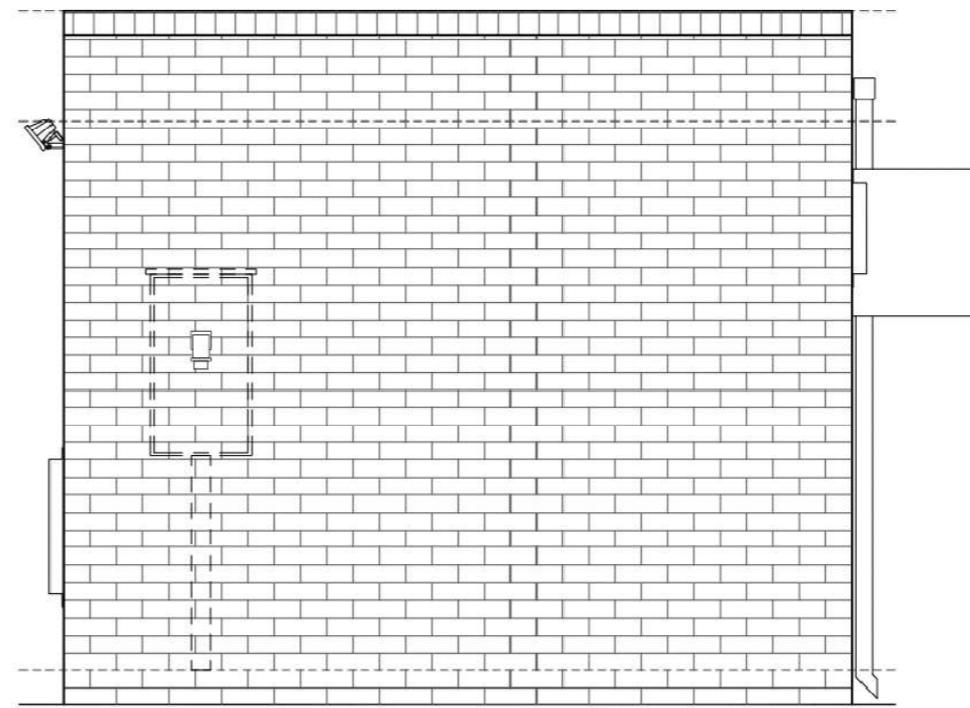

RIGHT SIDE ELEVATION
SCALE 1:50

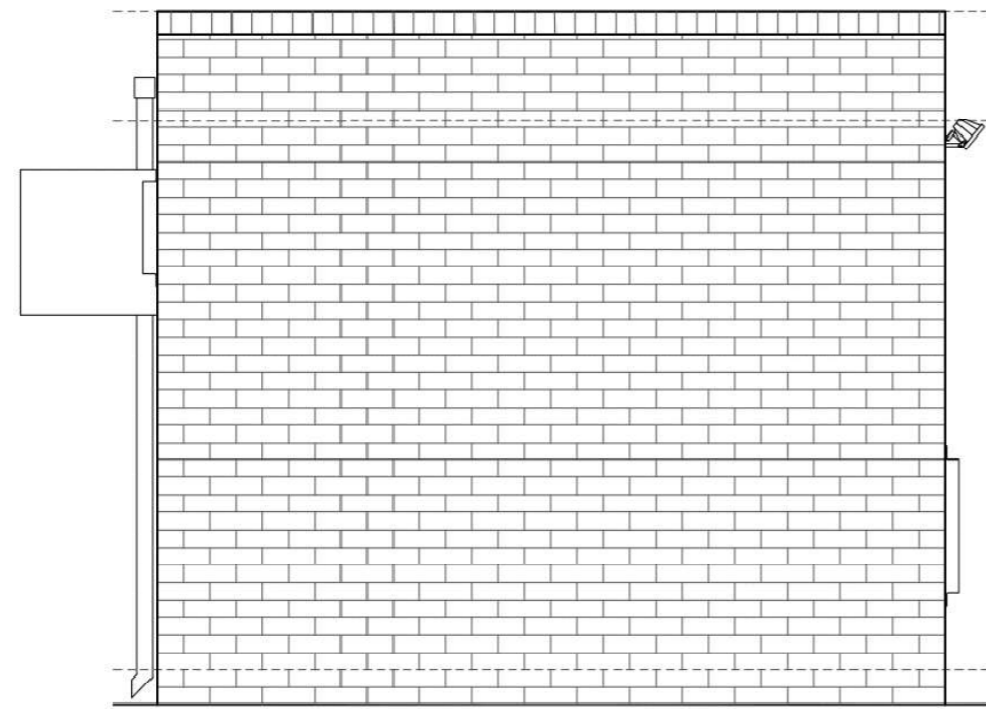

LEFT SIDE ELEVATION
SCALE 1:50

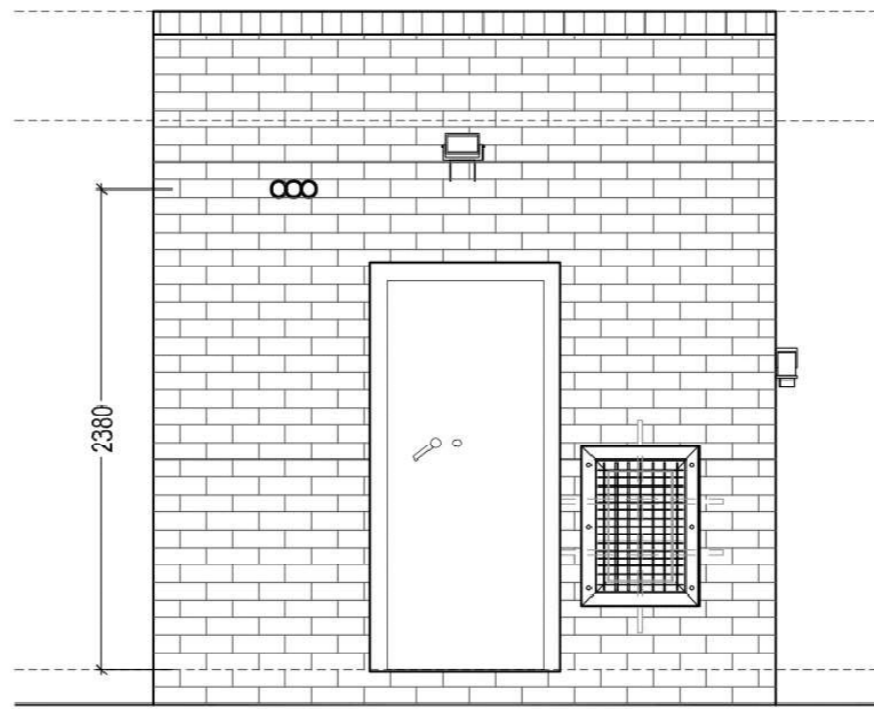

FRONT ELEVATION
SCALE 1:50



vodacom

Revision

Notes

Stamp Here:

COORDINATES:

S 24° 19' 52.6" E 30° 11' 34.1"

HASL: 1242m

DEVELOPLAN
PIETERSBURG
INCORPORATED
Reg. No. 993899/01

P.O. Box 1883
Pietermaritzburg, 6000
Tel: 015 - 291 4176 / 7
Fax: 086 218 2307

Town planners & Environmental consultants
tecoplan@mweb.co.za

VODACOM Site Name:


LEBALELO HS

PROPERTY DESCRIPTION:
REMAINDER OF THE FARM
HAVERCROFT 99 - KT
GREATER TUBATSE MUNICIPALITY
LIMPOPO

CONTAINER DETAIL

Drawn By:	TEK
Checked By:	
Date Drawn:	2017/10
SCR Job No:	

10	Scale: NTS	BS: 135855
----	------------	------------

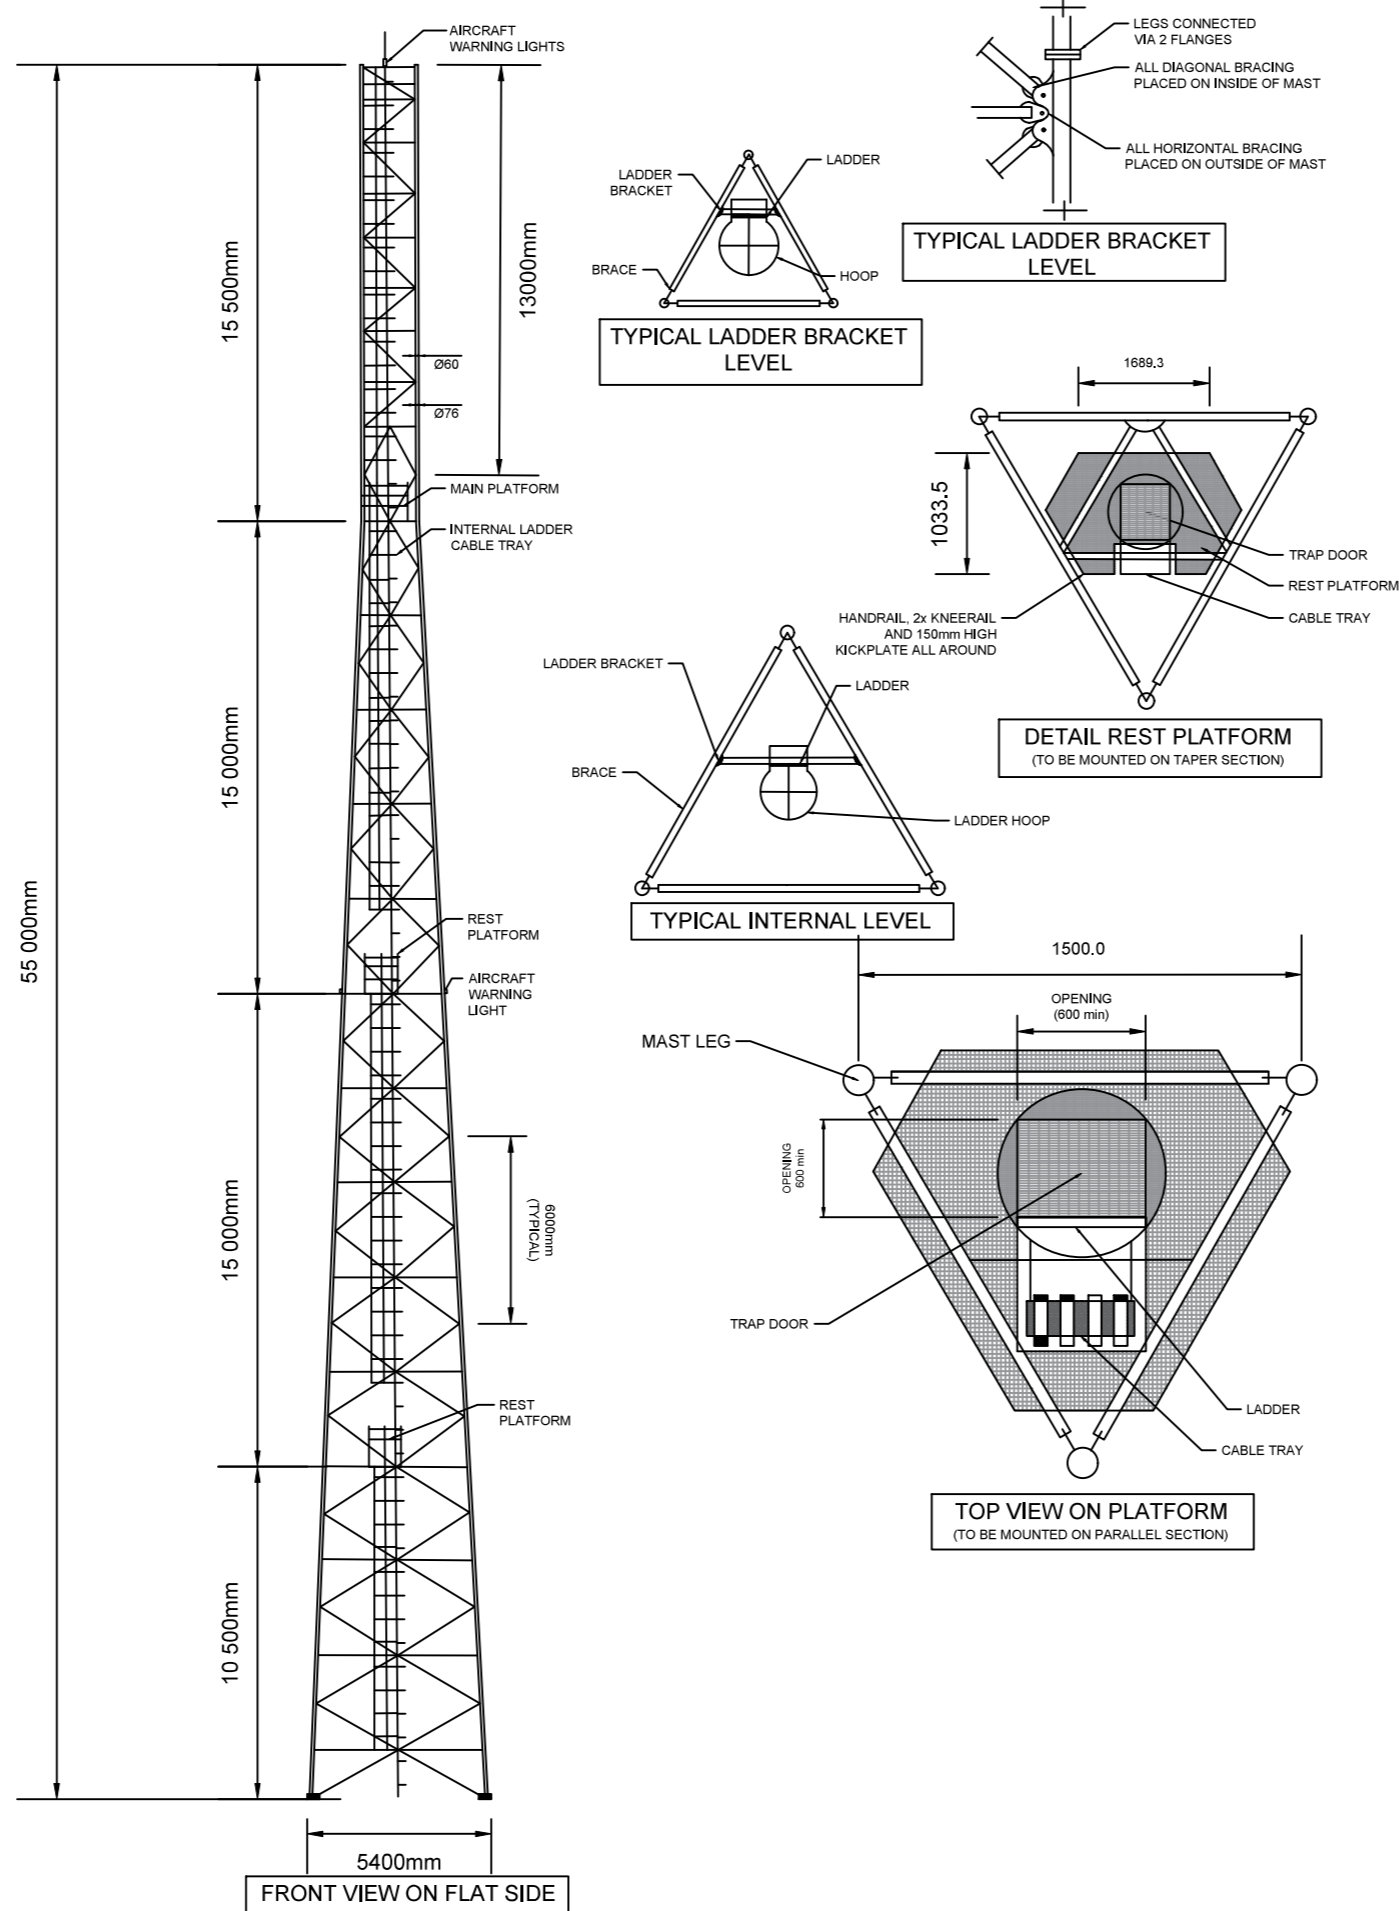

Revision	

Notes

Stamp Here:

COORDINATES:
 S 24° 19' 52.6" E 30° 11' 34.1"
 HASL: 1242m

DEVELOPLAN
 PIETERSBURG
 INCORPORATED
 Reg. No. 993899/01

P.O. Box 1883
 Pietersburg, 0700
 Tel: 015 - 291 4176 / 7
 Fax: 086 218 3307

Town planners & Environmental consultants
tecplan@web.co.za

VODACOM Site Name:
LEBALELO HS

PROPERTY DESCRIPTION:
 REMAINDER OF THE FARM
 HAVERCROFT 99 - KT
 GREATER TUBATSE MUNICIPALITY
 LIMPOPO

ELEVATION		
Drawn By:	TEK	
Checked By:		
Date Drawn:	2017/10	
SCR Job No:		
11	Scale: NTS	BS: 135855