


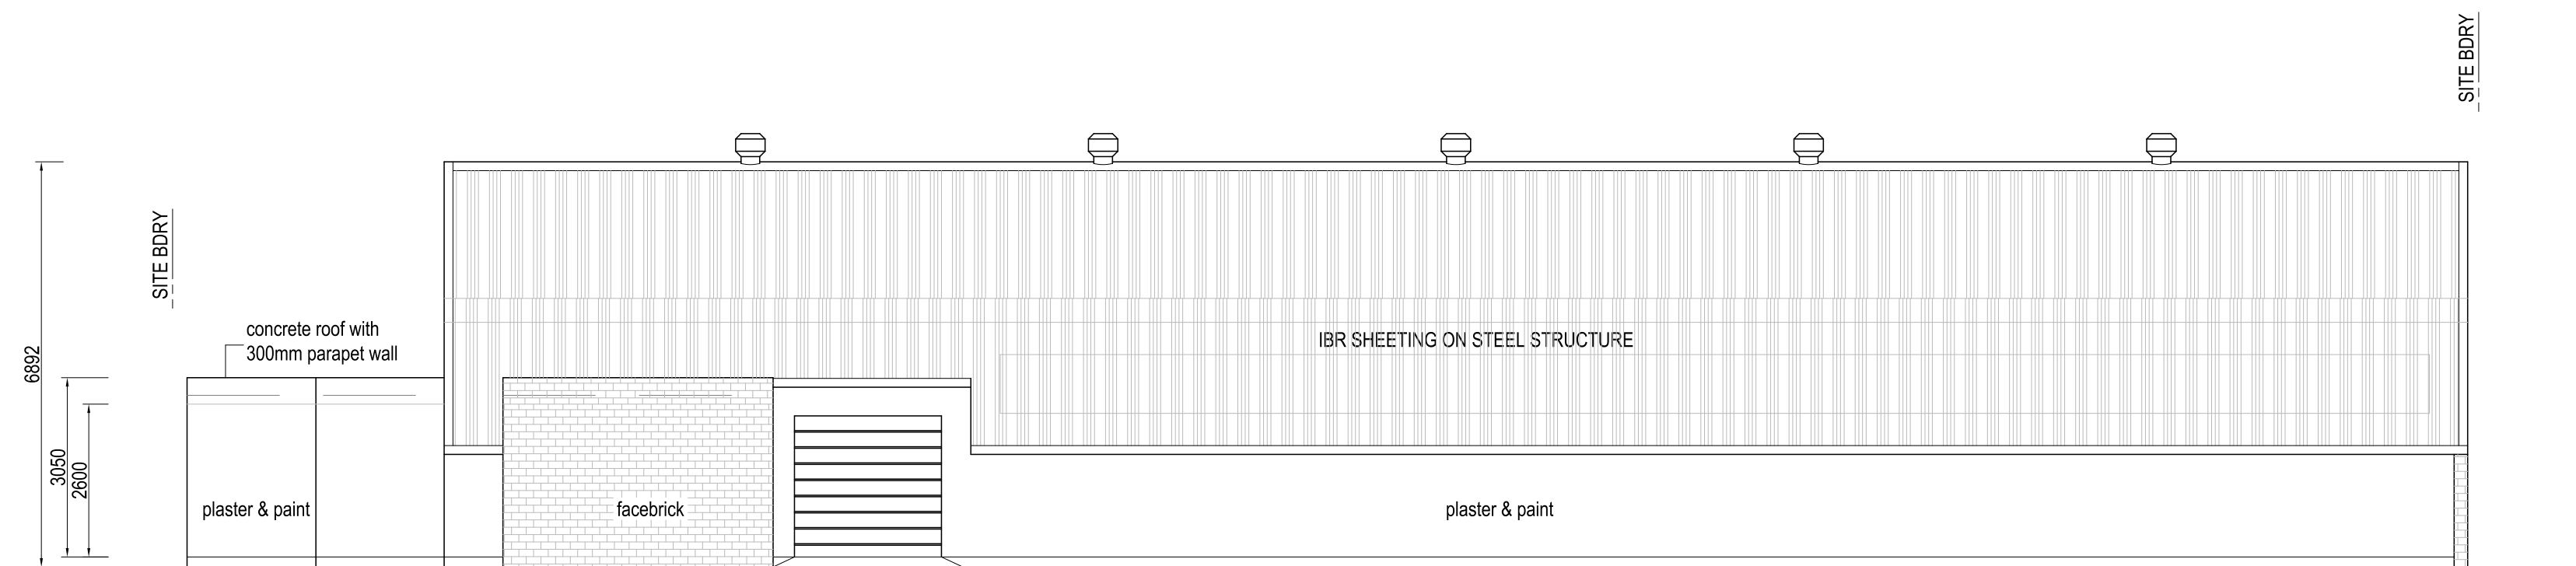

**ROLAND CHAPMAN DRIVE - STREET VIEW**  
**SOUTH EAST ELEVATION**  
 Scale 1:100



**HENLEY ROAD - STREET VIEW**  
**SOUTH WEST ELEVATION**  
 Scale 1:100

PROJECT:	PROPOSED SHOP
SITE DESCRIPTION:	<b>PORTION 2,3 &amp; 4 of ERF 844, MONTCLAIR, DURBAN</b>
OWNER:	<b>M JOOSAB</b> <small>signature</small> <small>date</small> Phone: 072 889 2212
ADDRESS:	<b>20 HENLEY ROAD &amp; 170 ROLAND CHAPMAN DRIVE, SEA VIEW MONTCLAIR, DURBAN</b>
<b>F R S DESIGN</b> <small>389 Umhlangane Road, Avoca, Durban</small> <small>Phone: (031) 5646770 Cell : 082 3705 805</small>	
DRAWN:	Mr FR Suleman
DATE:	22 MAR 2023
SCALE:	1:100 <span style="float: right;">SACAP REGISTRATION NUMBER: <b>T0526</b></span>
RATE NUMBER:	
DRAWING NUMBER:	<b>F2301-002 MJ R001/00</b> <span style="float: right;"><b>SHEET 2</b> excl. WR drwg</span>