
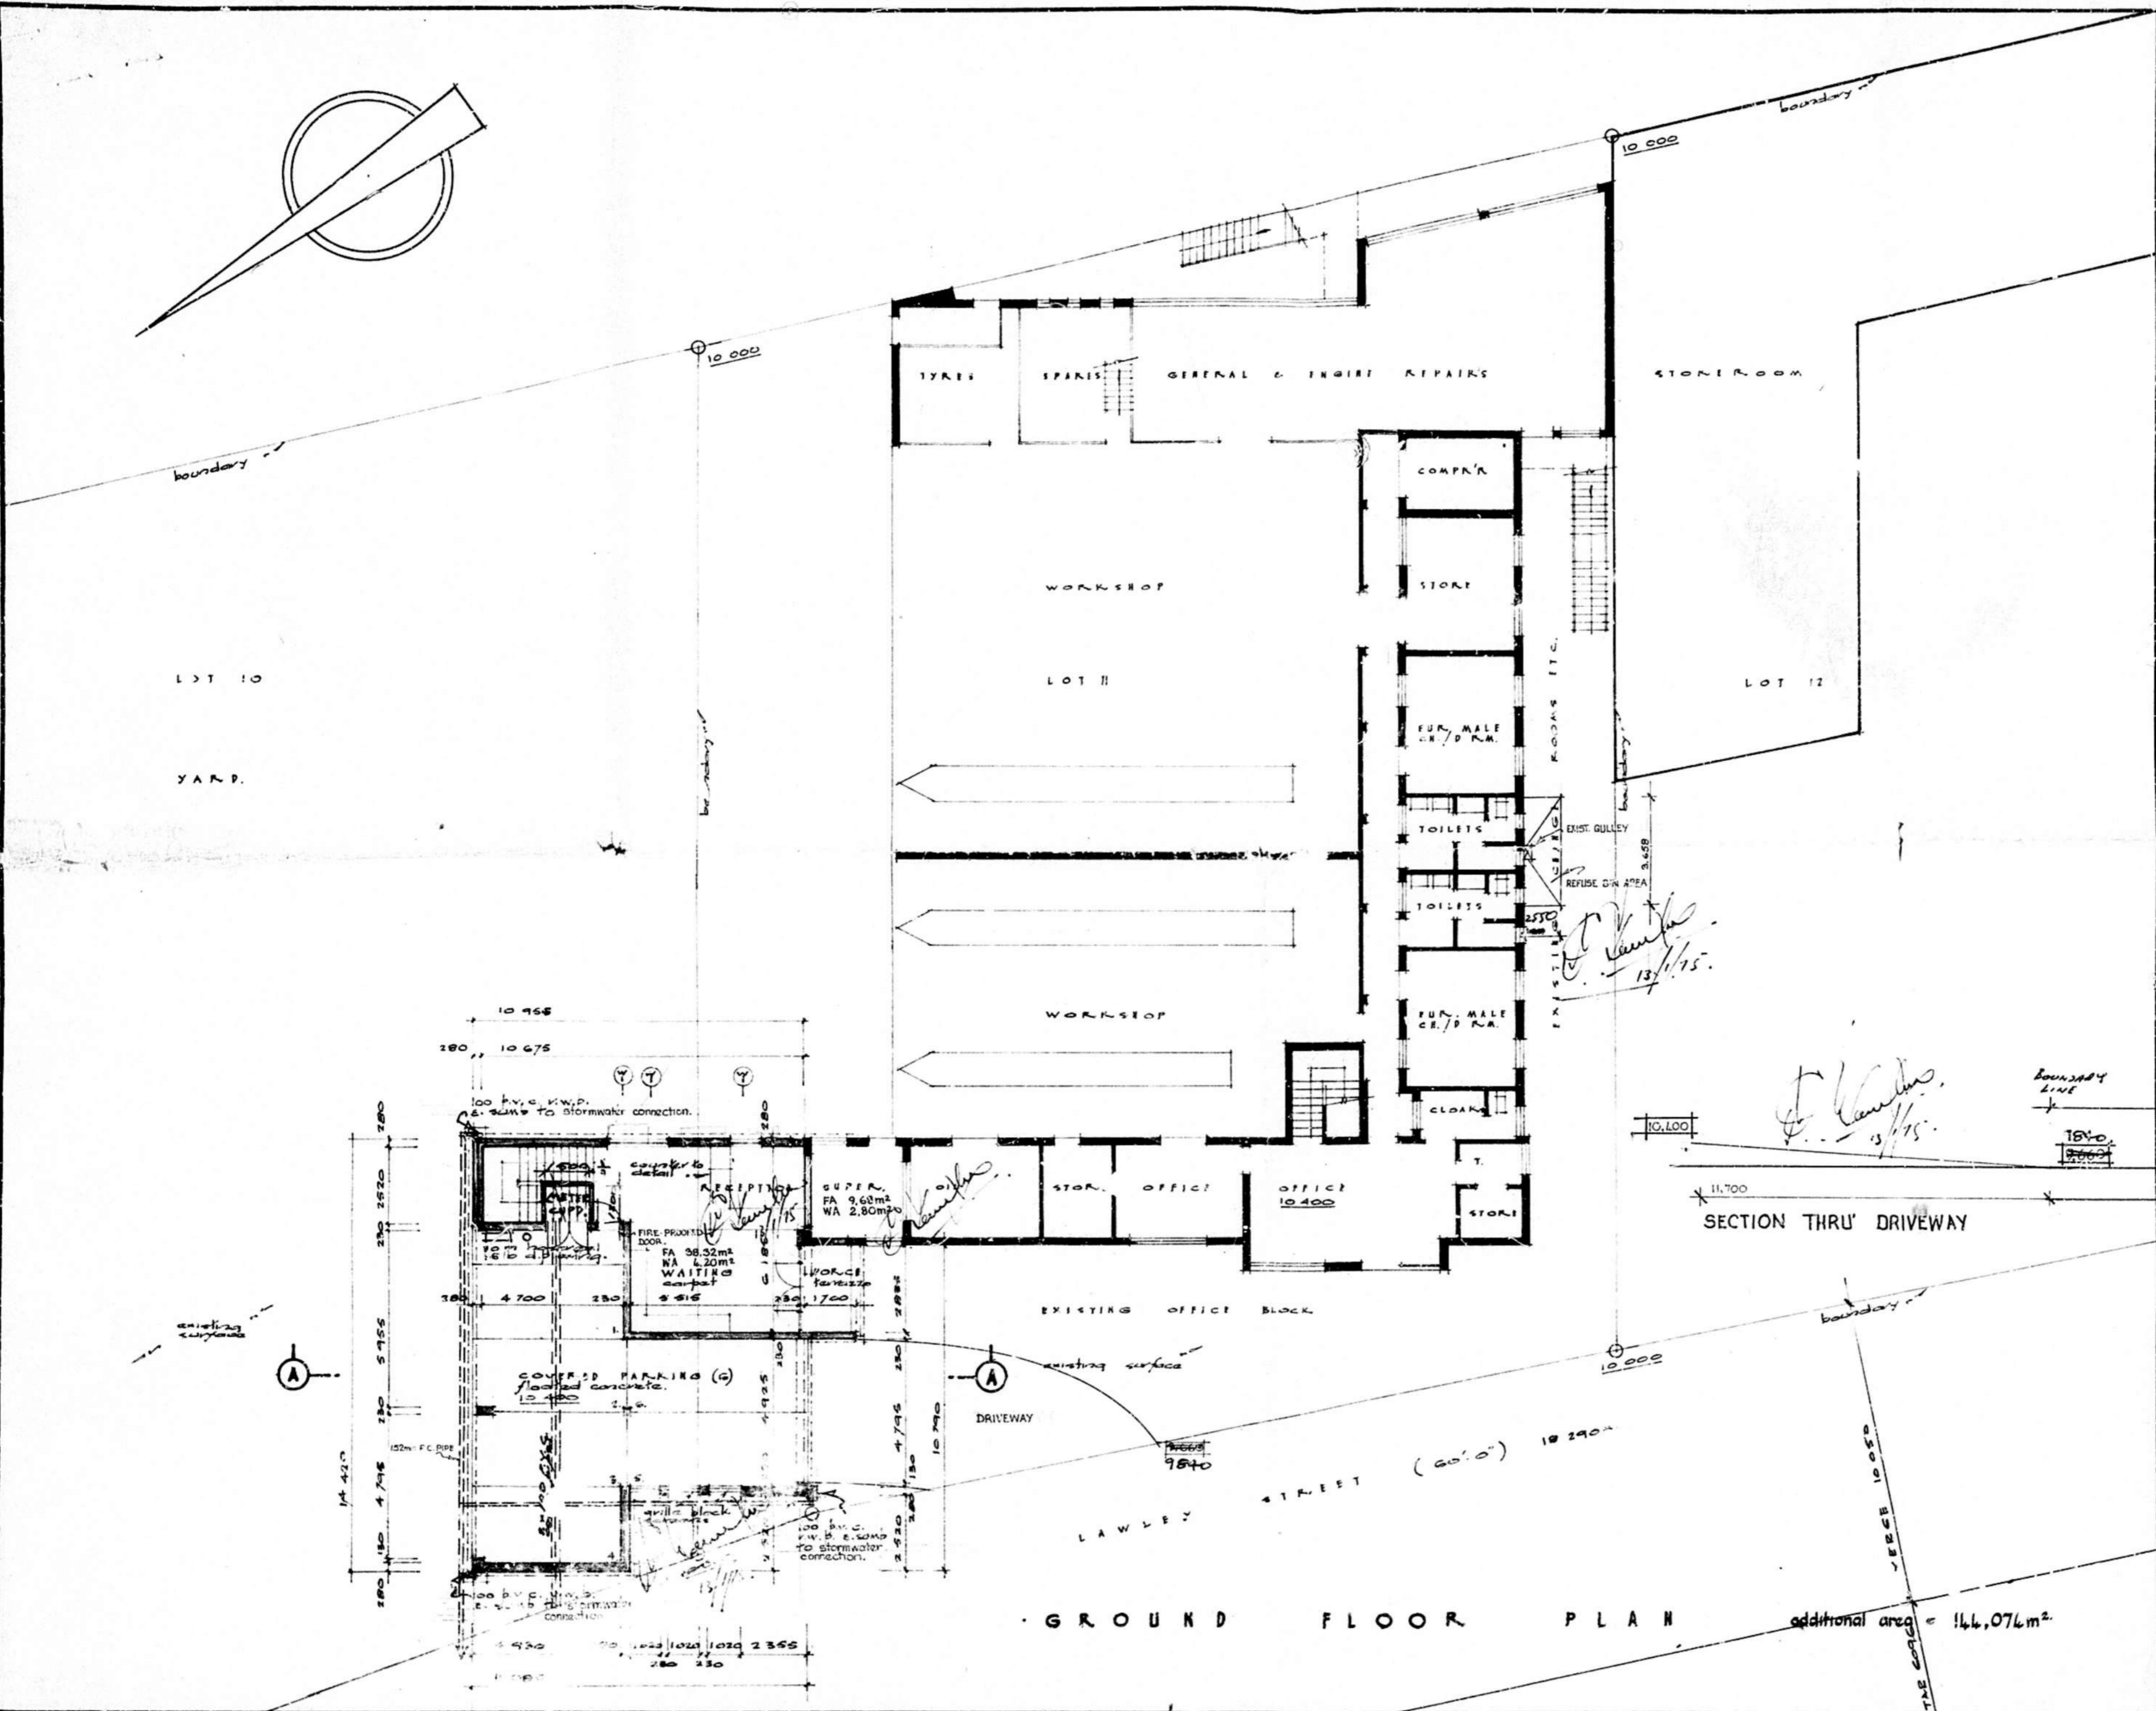


SHEET 1/3 COPY 3
 CITY OF DURBAN
 PLAN NO. 554/8/74
 APPROVED 30 MAY 1975
 DATE
 D.C. MACLEOD
 CITY ENGINEER PER *J. Jacobs*

TOWN PLANNING SECTION
 APPROVED
 DATE 17 SEP 1974
 SIGNATURE *J. Jacobs*

45, LAWLEY ST
 ADDN. AREA TO
 FACTORY

ORIGINAL
 SEE PERMIT PLAN

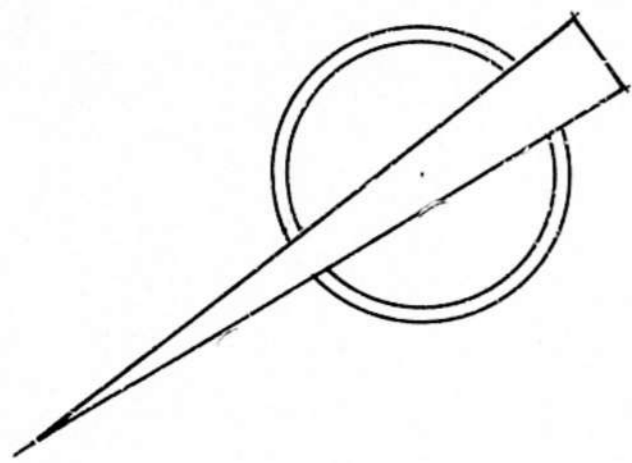

J. Jacobs
 13/1/75

J. Jacobs
 13/1/75

LAWLEY STREET 18290
 VERGE
 10050
 TAZ 6096

J. Jacobs
 13/1/75
 ADDITIONAL ELECTRICAL LOAD
 60 AMPS PER PHASE

THIS PRINT FOR: _____ DATE: _____ BY: _____
 ATTENTION TO OFFICES
 LAWLEY ST. JACOBS FOR
 TANKER SERVICES (PTY) LTD
 WORKING DRAWING

DRAWING NO:
 15-27-3
 SCALE: 1:100
 DATE: 13/1/75
 DRAWN: *J. Jacobs*

GOURLAY, HARRIS, FELS AND PARTNERS,
 ARCHITECTS AND TOWN PLANNERS
 81 HIGHWAY HOUSE, 89 JAN ZENUTS HIGHWAY,
 DURBAN. TELEPHONE 288281

GROUND FLOOR PLAN

additional area = 144,074 m²

