

All work to be carried out strictly in accordance with National Building Regulations SANS 10400, OCCUPATIONAL HEALTH AND SAFETY ACT AND REGULATIONS and Local Authority Regulations.


All dimensions are given in millimeters.

Do not scale this drawing.

All levels, dimensions and details to be checked on site prior to commencement of work and any discrepancies brought to the attention of the architect immediately.


The Architect accepts no responsibility for errors resulting from misinterpretation of the drawing.

Copyright over all designs and drawings shall remain the property of MARIA VIDAL ARCHITECTS CC and any provision to the contrary in terms of the Copyright Act No. 63 of 1965 is hereby specifically excluded.

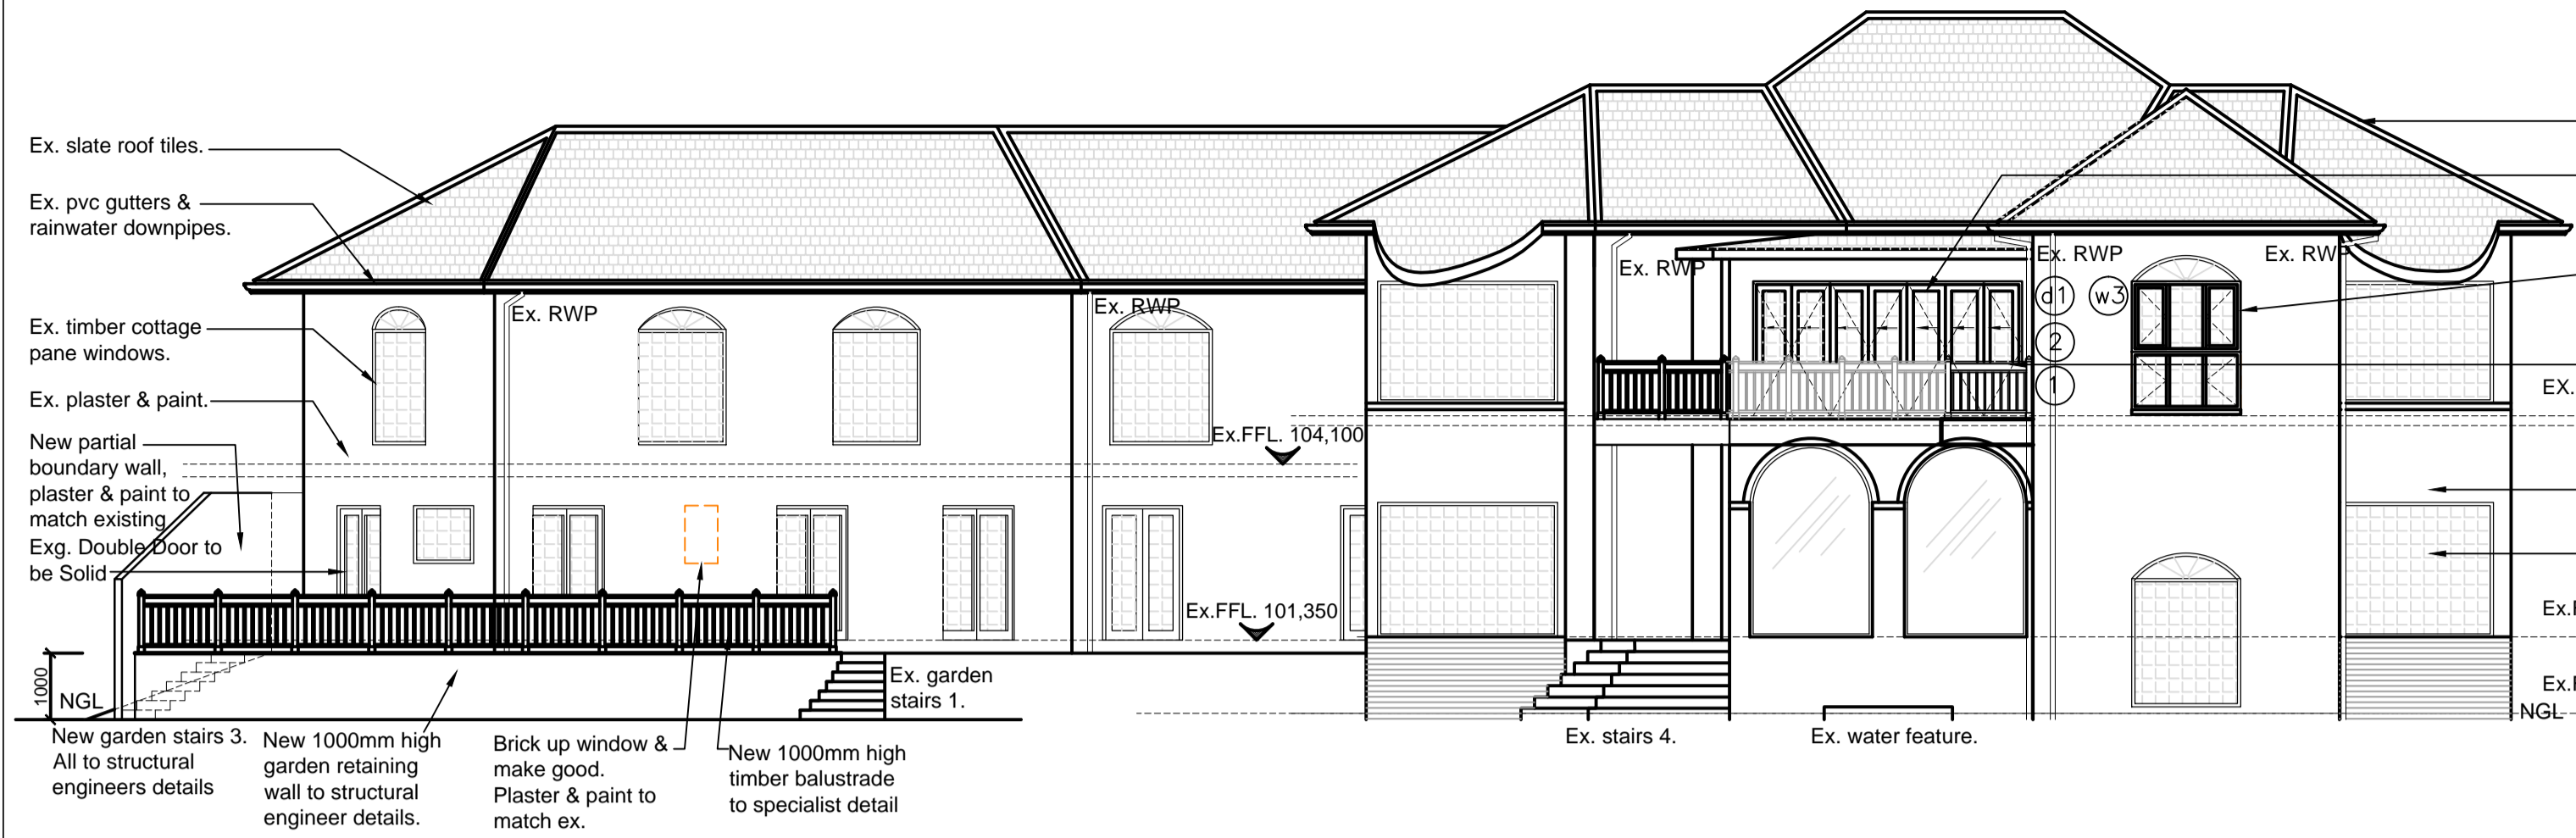

● SOUTH ELEVATION

SCALE 1:100

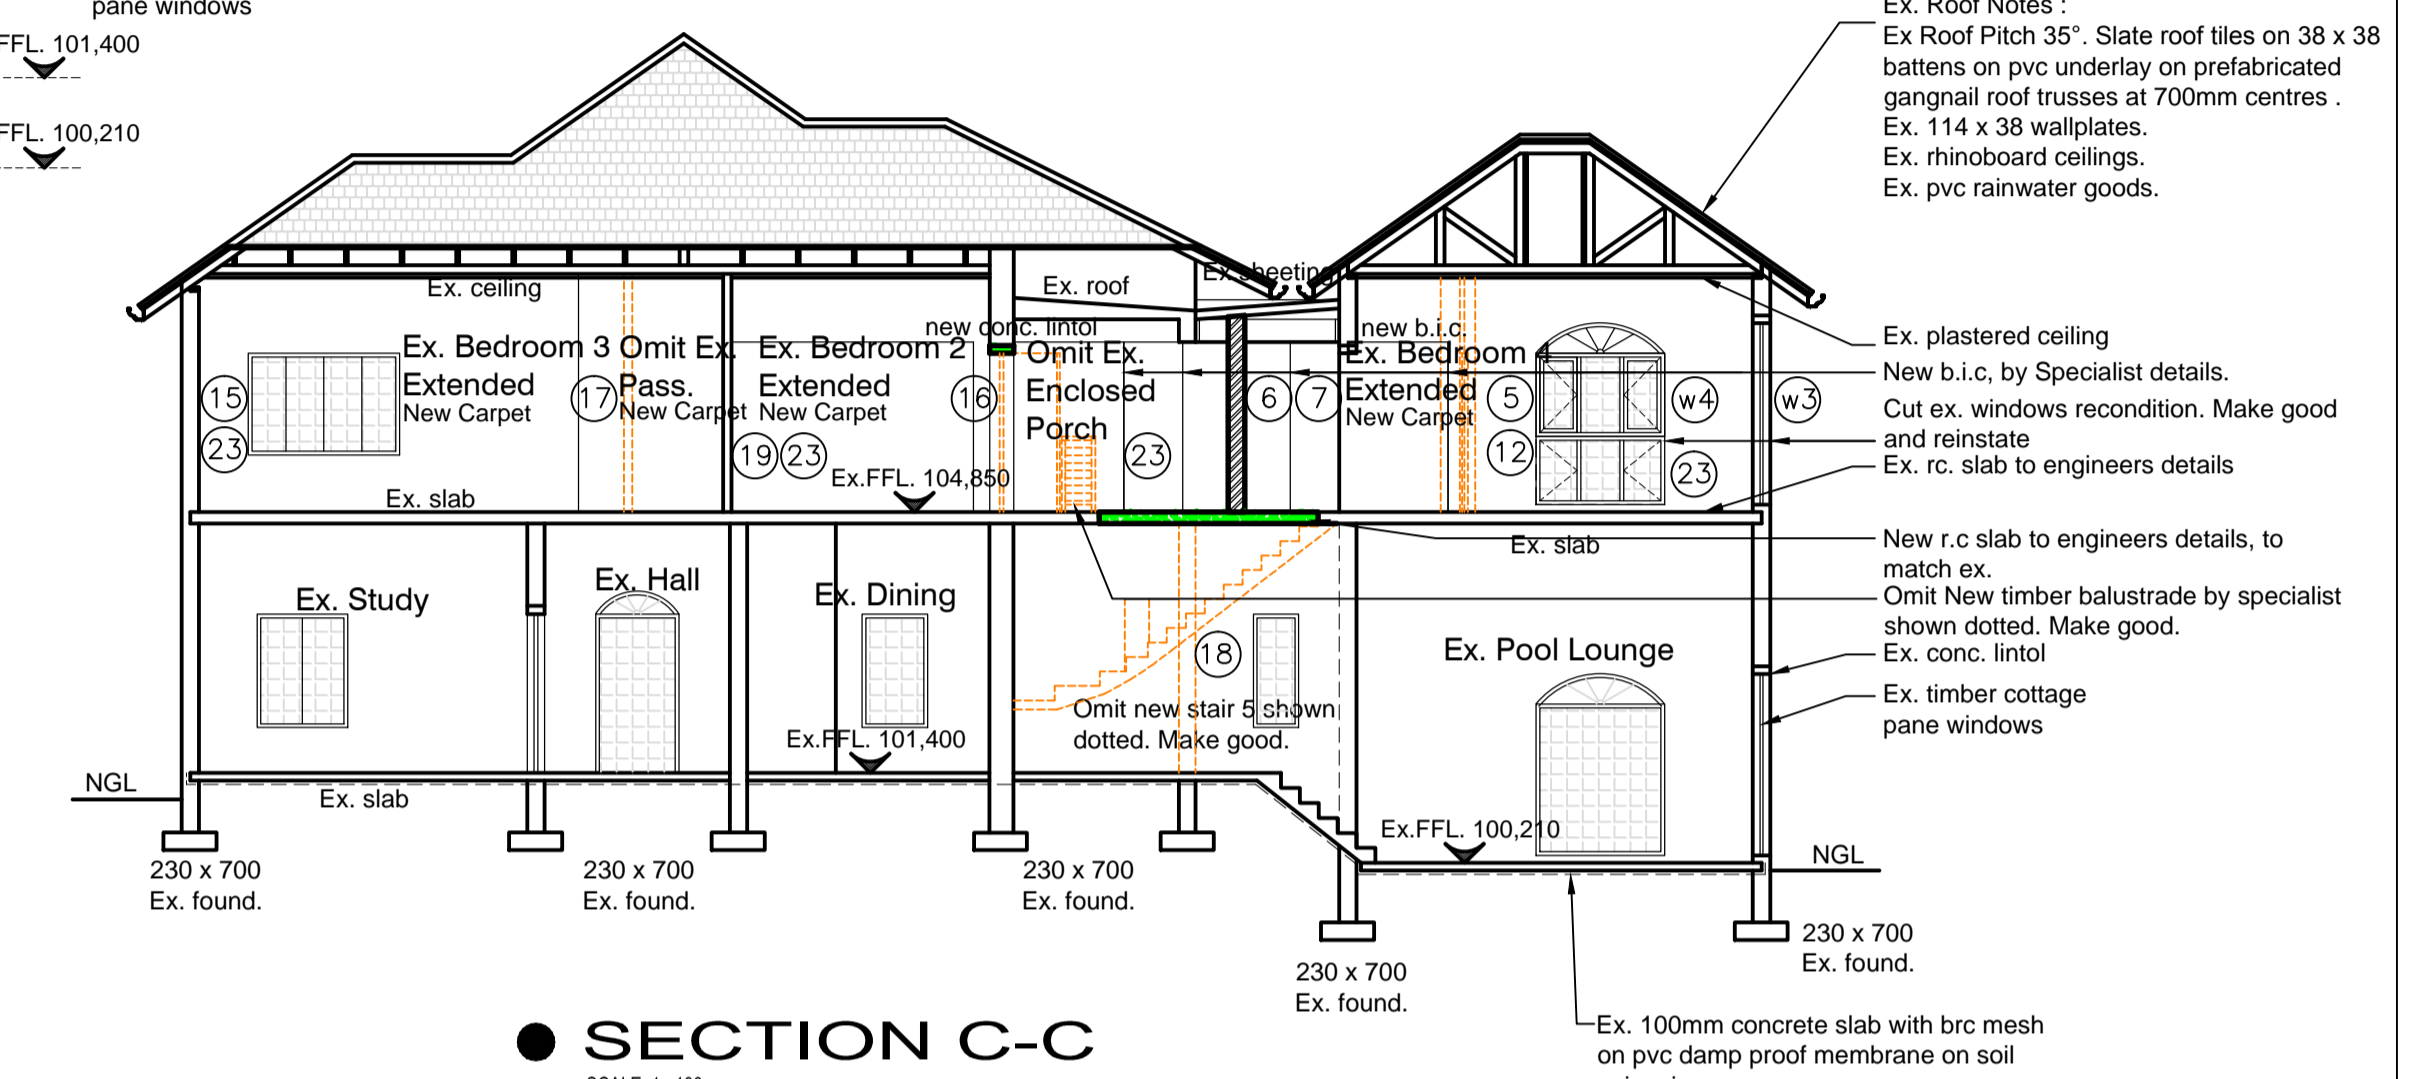


● SECTION C-C

SCALE 1:100



● NORTH ELEVATION

SCALE 1:100

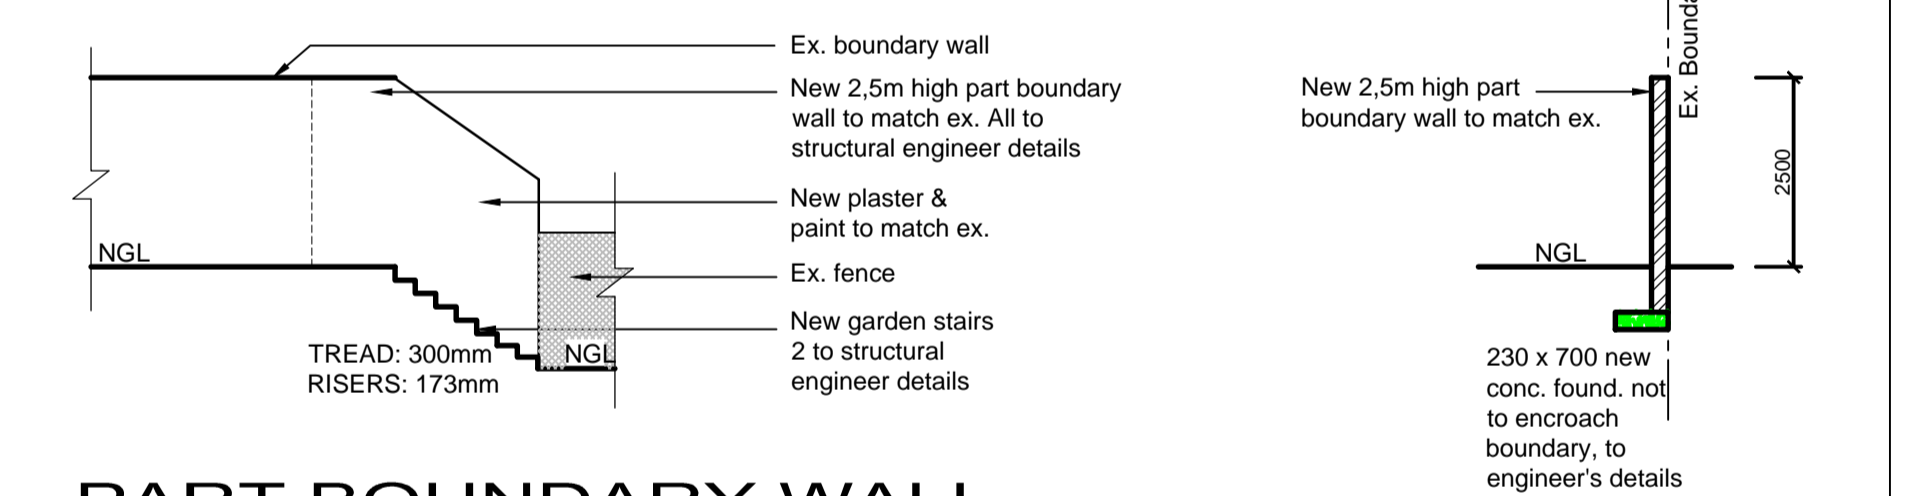


● PART BOUNDARY WALL

● NORTH WEST ELEVATION

SCALE 1:100

● SECTION D-D

SCALE 1:100

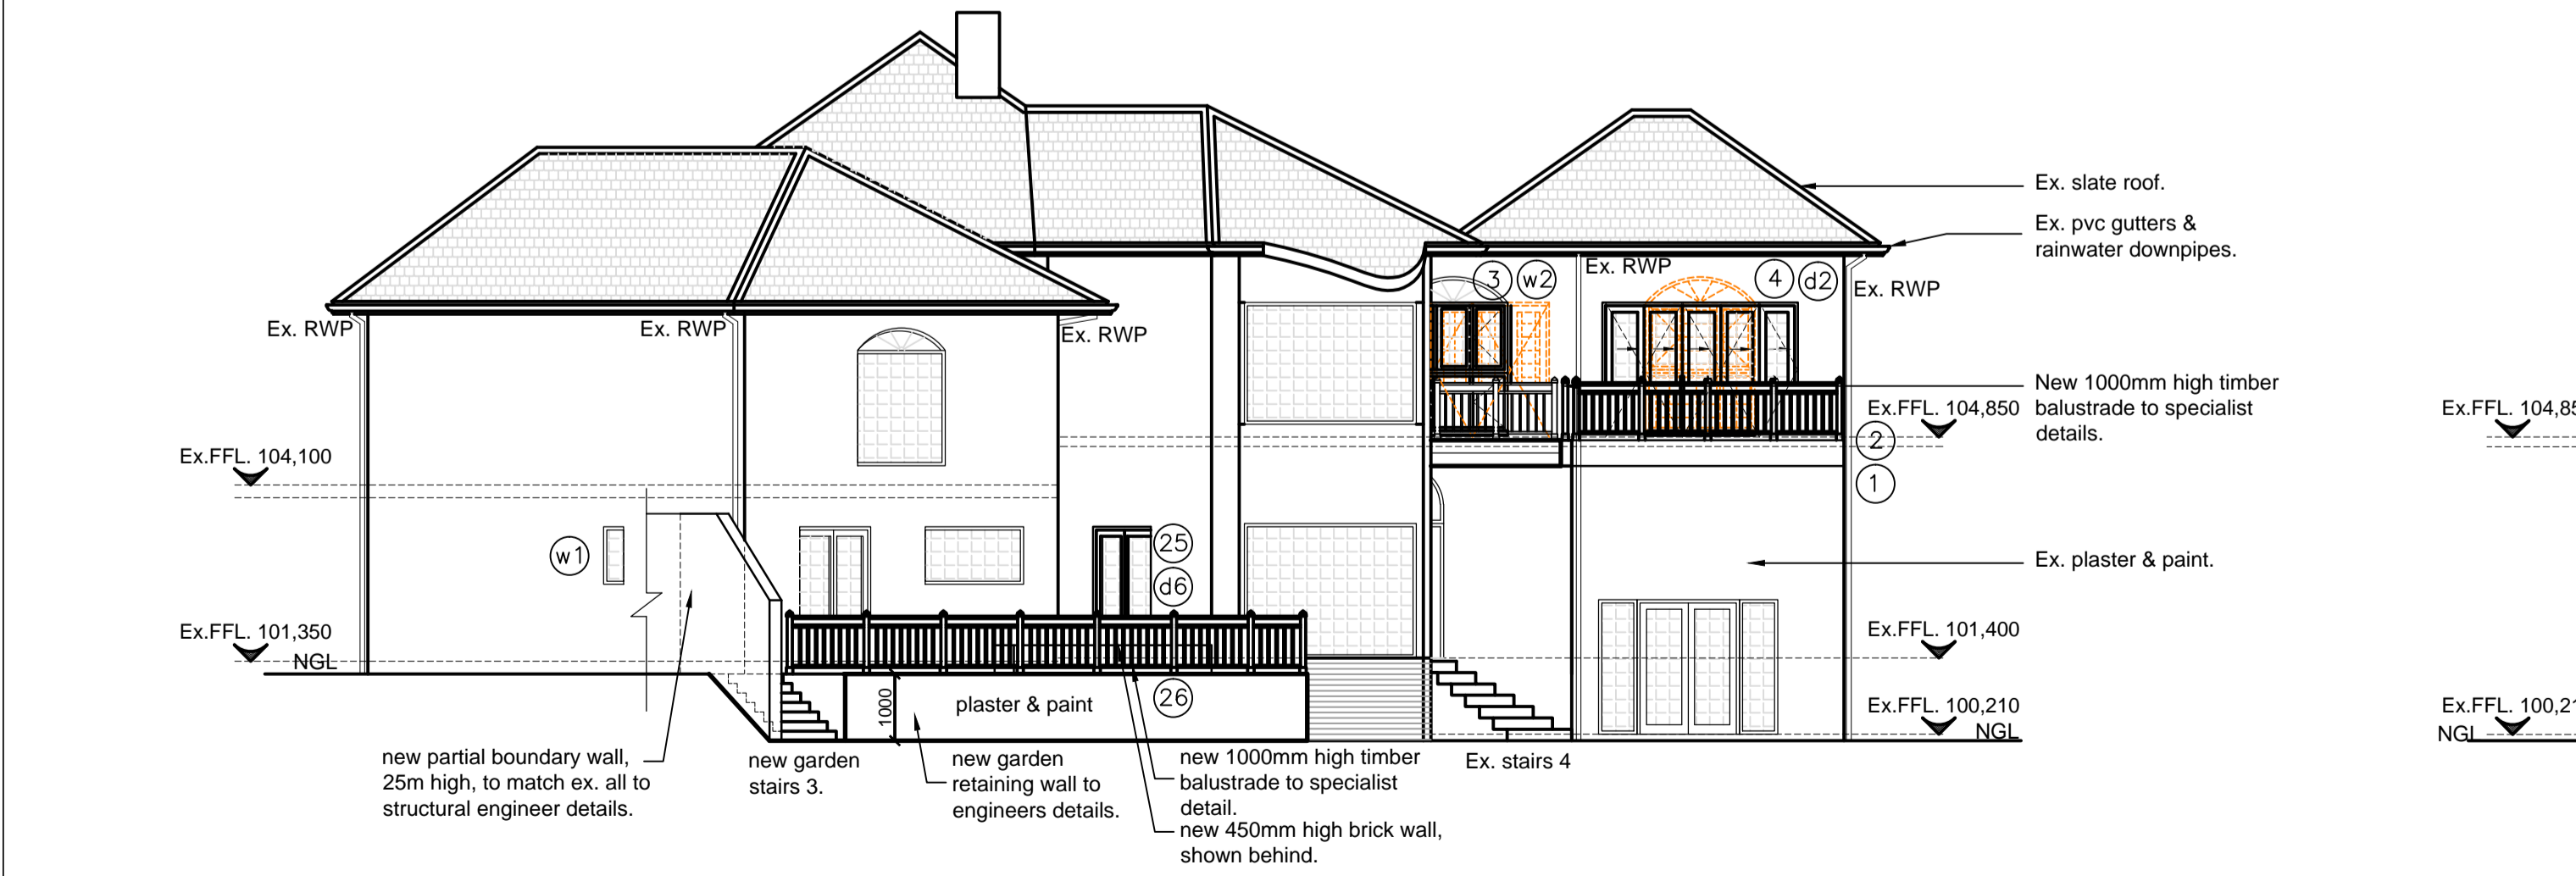

● WEST ELEVATION

SCALE 1:100



● EAST ELEVATION

SCALE 1:100

CLIENT NAME:

CLIENT SIGNATURE:

ARCHITECT SIGNATURE:

SACAP REG. NO. :

PROJECT DEVIATION TO APPROVED PLAN NO. 147/07/12 FOR PROPOSED ADDITIONS AND ALTERATIONS FOR MR. G.G. BURNE ON LOT 1691, DURBAN NORTH, AT 9 BERKELEY CRESCENT

DRAWING TITLE
ELEVATIONS
SECTION C - C
SECTION D - D

PHASE
SUBMISSION
SCALE 1:100 DATE APRIL 2013
DRAWN LB CHECKED BY M.J.V.
DATE OF PRINT 17/04/2013
PROJECT NUMBER 071/12
DRAWING NUMBER LA102 REV. 0

