




● NORTH ELEVATION
SCALE 1 : 100

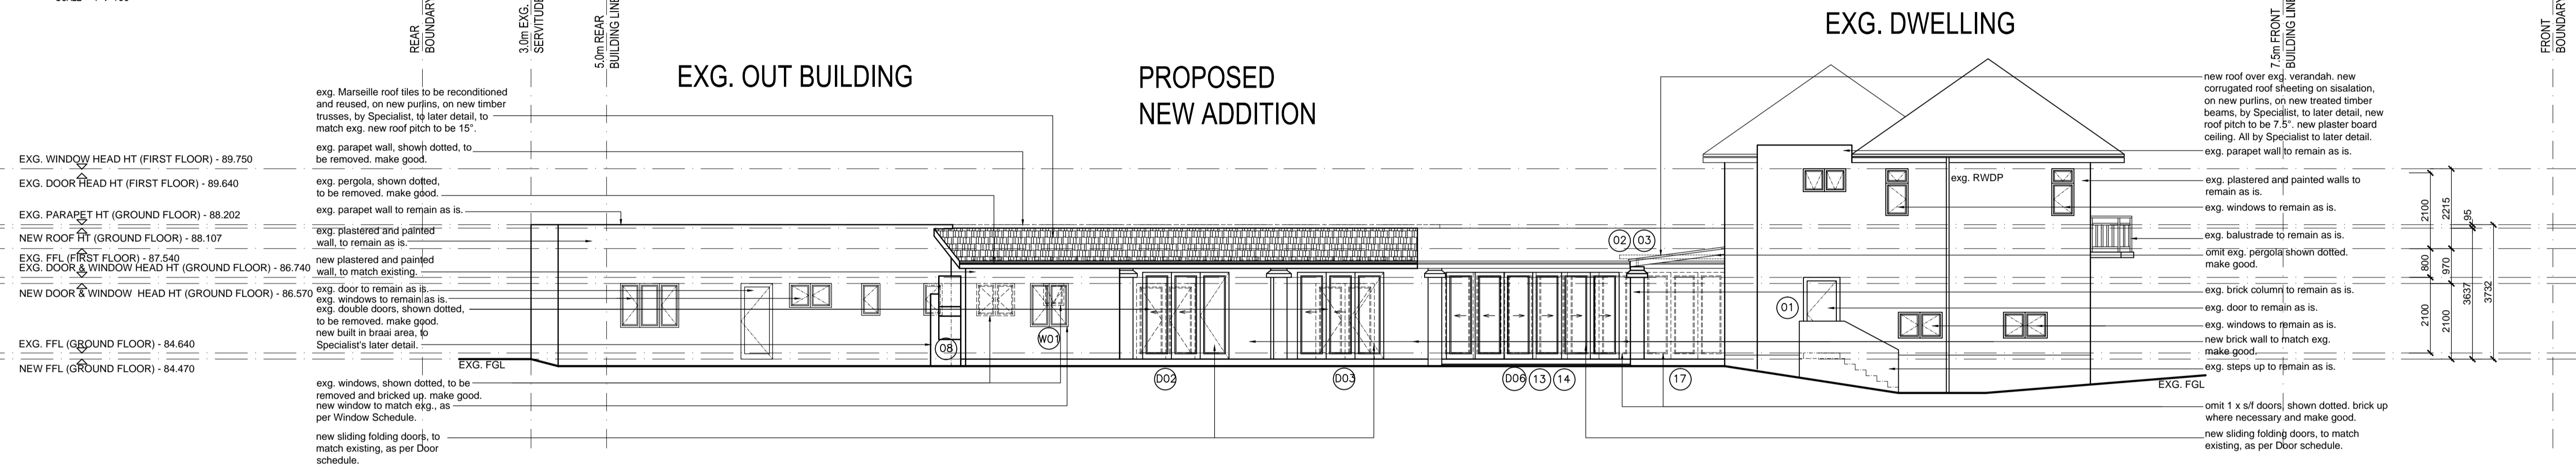

● SOUTH ELEVATION
SCALE 1 : 100

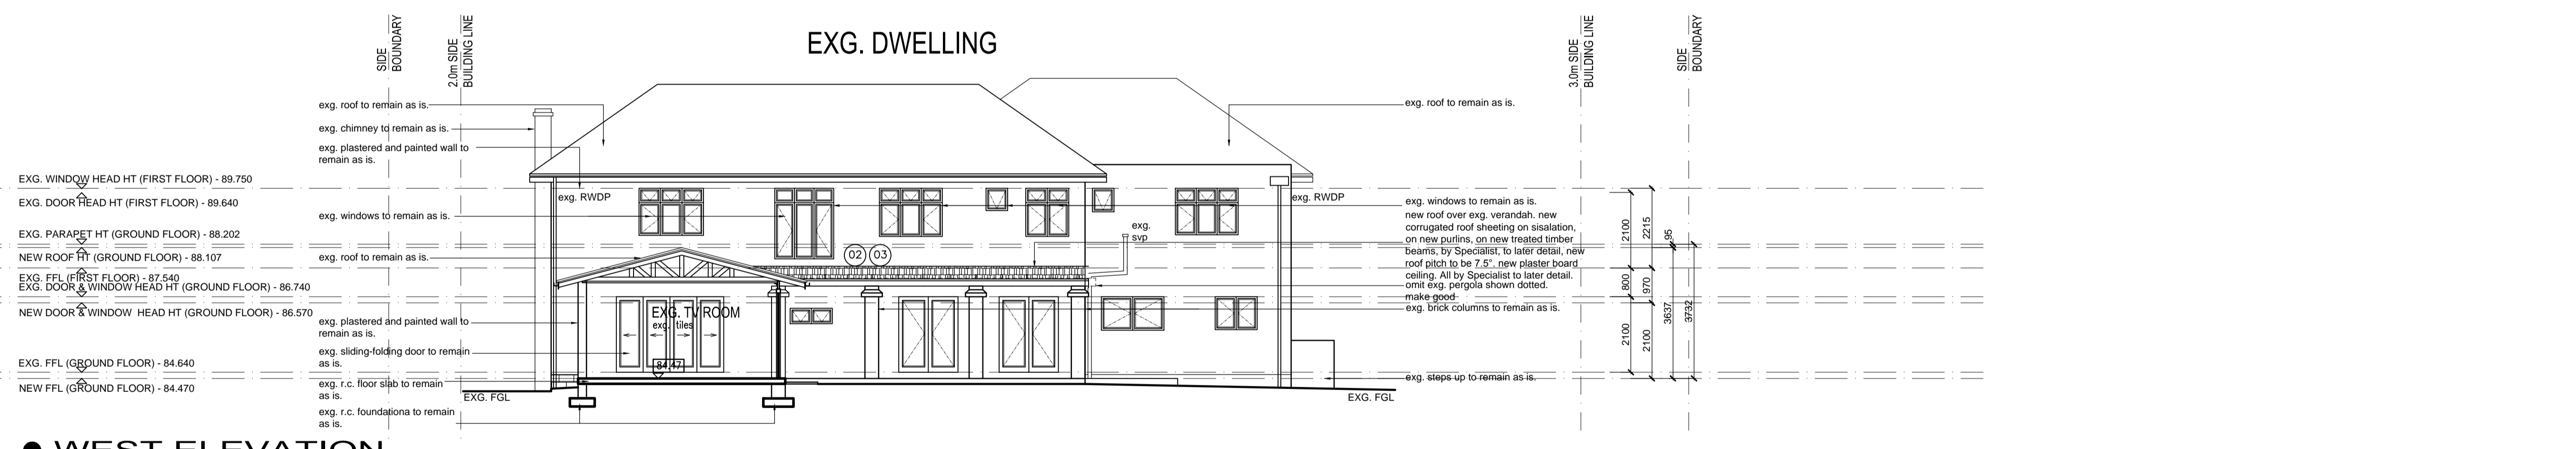

● WEST ELEVATION
SCALE 1 : 100

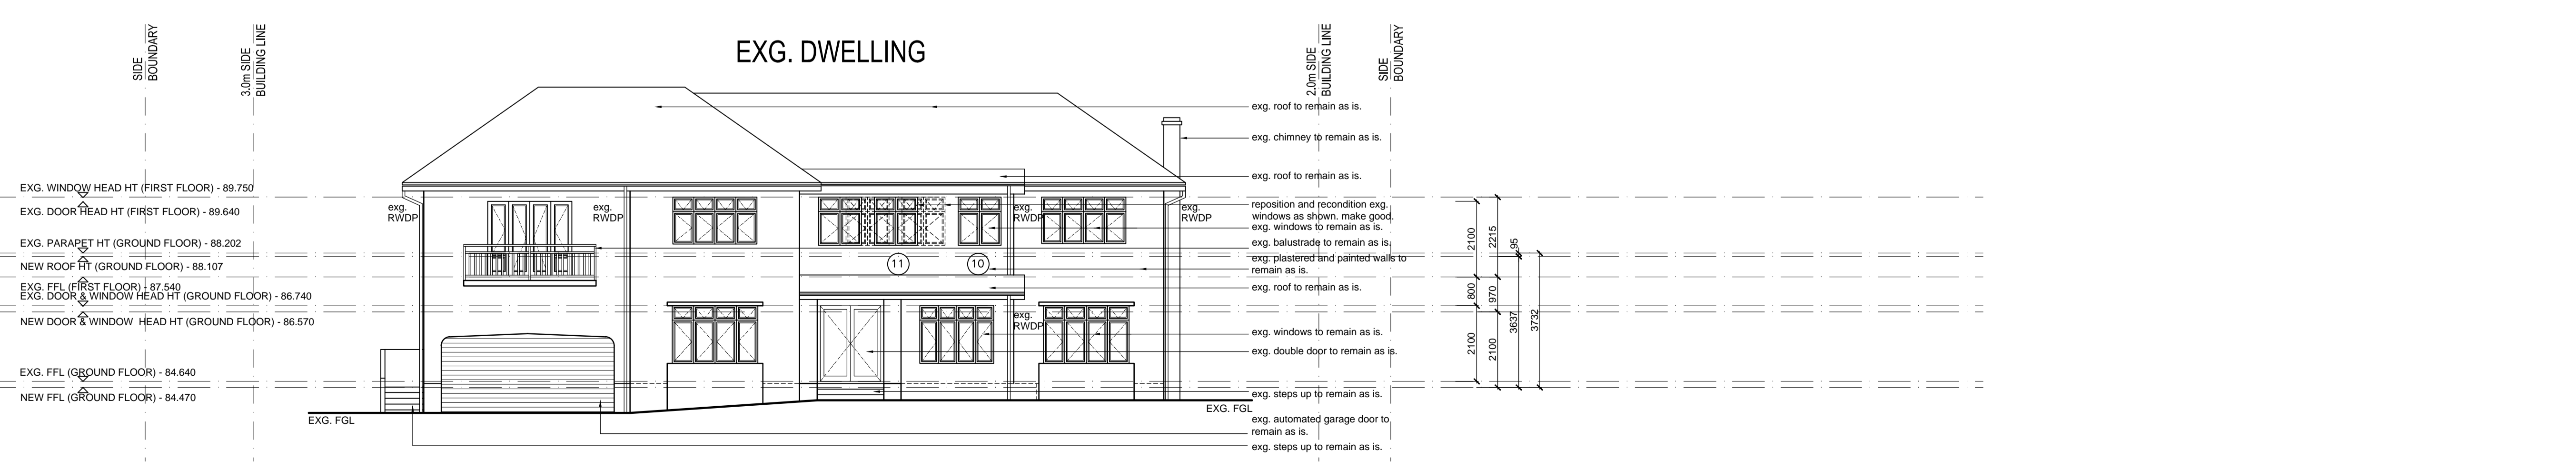

● EAST ELEVATION
SCALE 1 : 100

NOTES
All work to be carried out strictly in accordance with National Building Regulations SANS 10400, OCCUPATIONAL HEALTH AND SAFETY ACT AND REGULATIONS and Local Authority Regulations.
All dimensions are given in millimeters.
Do not scale this drawing.
All levels and dimensions to be checked on site prior to commencing work.
All Swimming Pool, Deck and External Shower positions to be determined on Site by the Architect.
All Pathway and Boardwalk positions to be determined on site by the Architect.
The Architect accepts no responsibility for errors resulting from misinterpretation of the drawing.
Copyright over all designs and drawings shall remain the property of MARIA VIDAL ARCHITECTS and any provision to the contrary in terms of the Copyright Act No. 63 of 1965 is hereby specifically excluded.

CLIENT NAME:
CLIENT SIGNATURE:
CLIENT NAME:
CLIENT SIGNATURE:
ARCHITECT SIGNATURE:
SACAP REG. NO. :

NO.	DATE	DESCRIPTION
REVISIONS		

NOTE
All relevant details, levels and dimensions are to be checked on site prior to commencement of work. Any discrepancies to be brought to the attention of the architect immediately.

PROJECT
DEVIATION TO APPROVED PLAN NO. C/129 04 13 FOR PROPOSED ADDITIONS AND ALTERATIONS FOR MR RICHARD HYATT ON ERF 1492, 9 GROSVENOR CRESCENT, DURBAN NORTH

DRAWING TITLE
NORTH ELEVATION, SOUTH ELEVATION, WEST ELEVATION AND EAST ELEVATION

PHASE SUBMISSION DRAWINGS			
SCALE	1:100	DATE	MAY 2013
DRAWN	LB	CHECKED BY	M.J.V.
DATE OF PRINT	22/05/2013		
PROJECT NUMBER	075-12		
DRAWING NUMBER	LA 102	REV.	*

