




ISOMETRIC DRAWING OF BUITENGRACHT STREET  
SCALE 1:1000

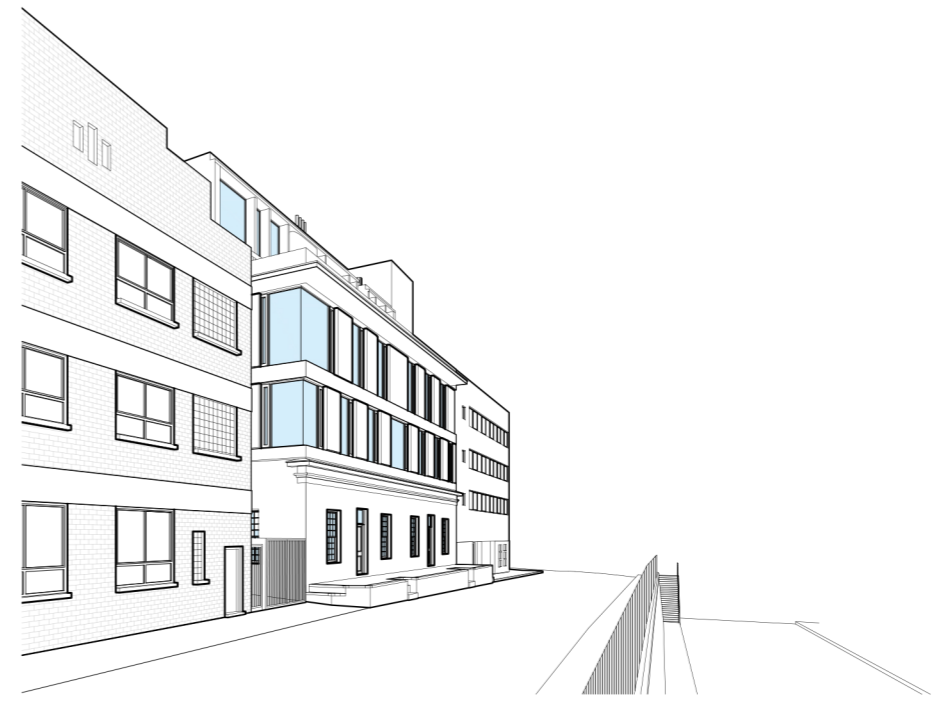

PERSPECTIVE VIEW ALONG BUITENGRACHT STREET

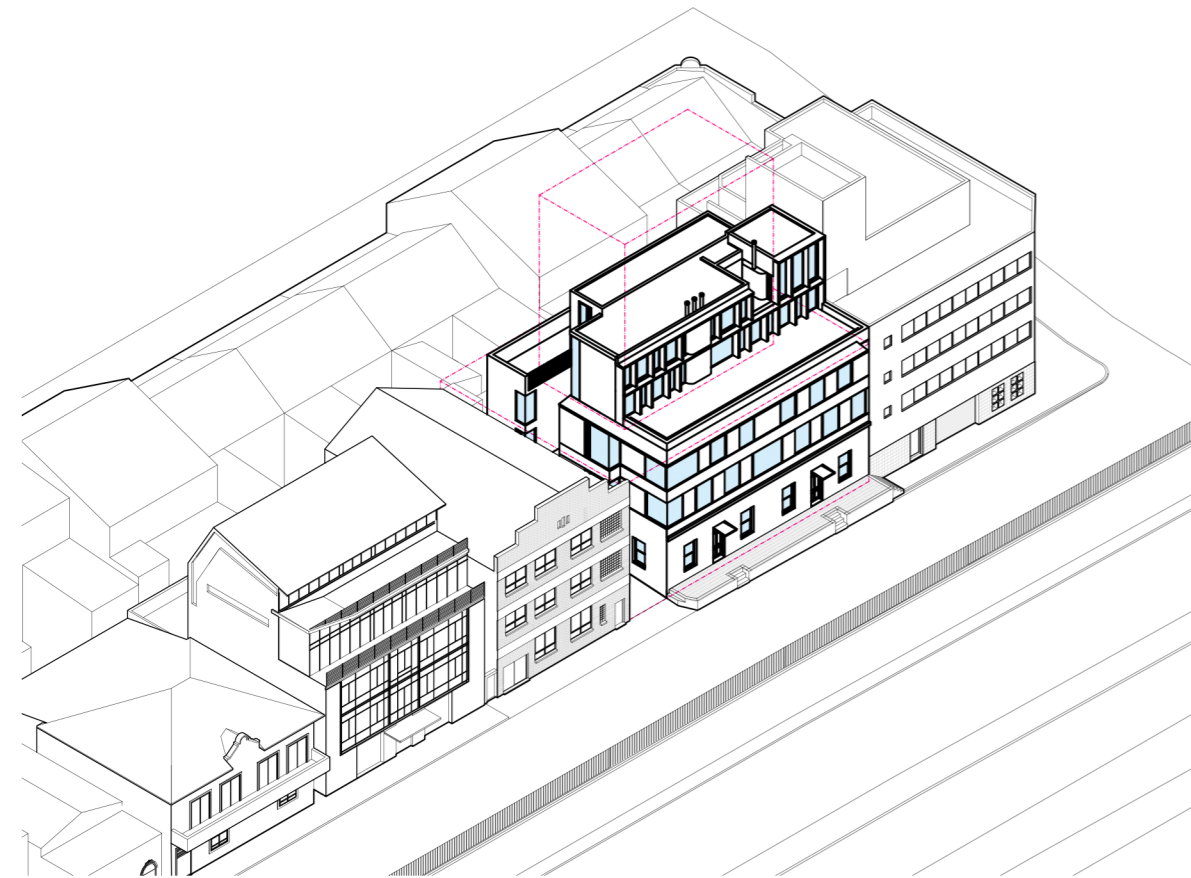

ISOMETRIC DRAWING OF BUITENGRACHT STREET  
SCALE 1:500

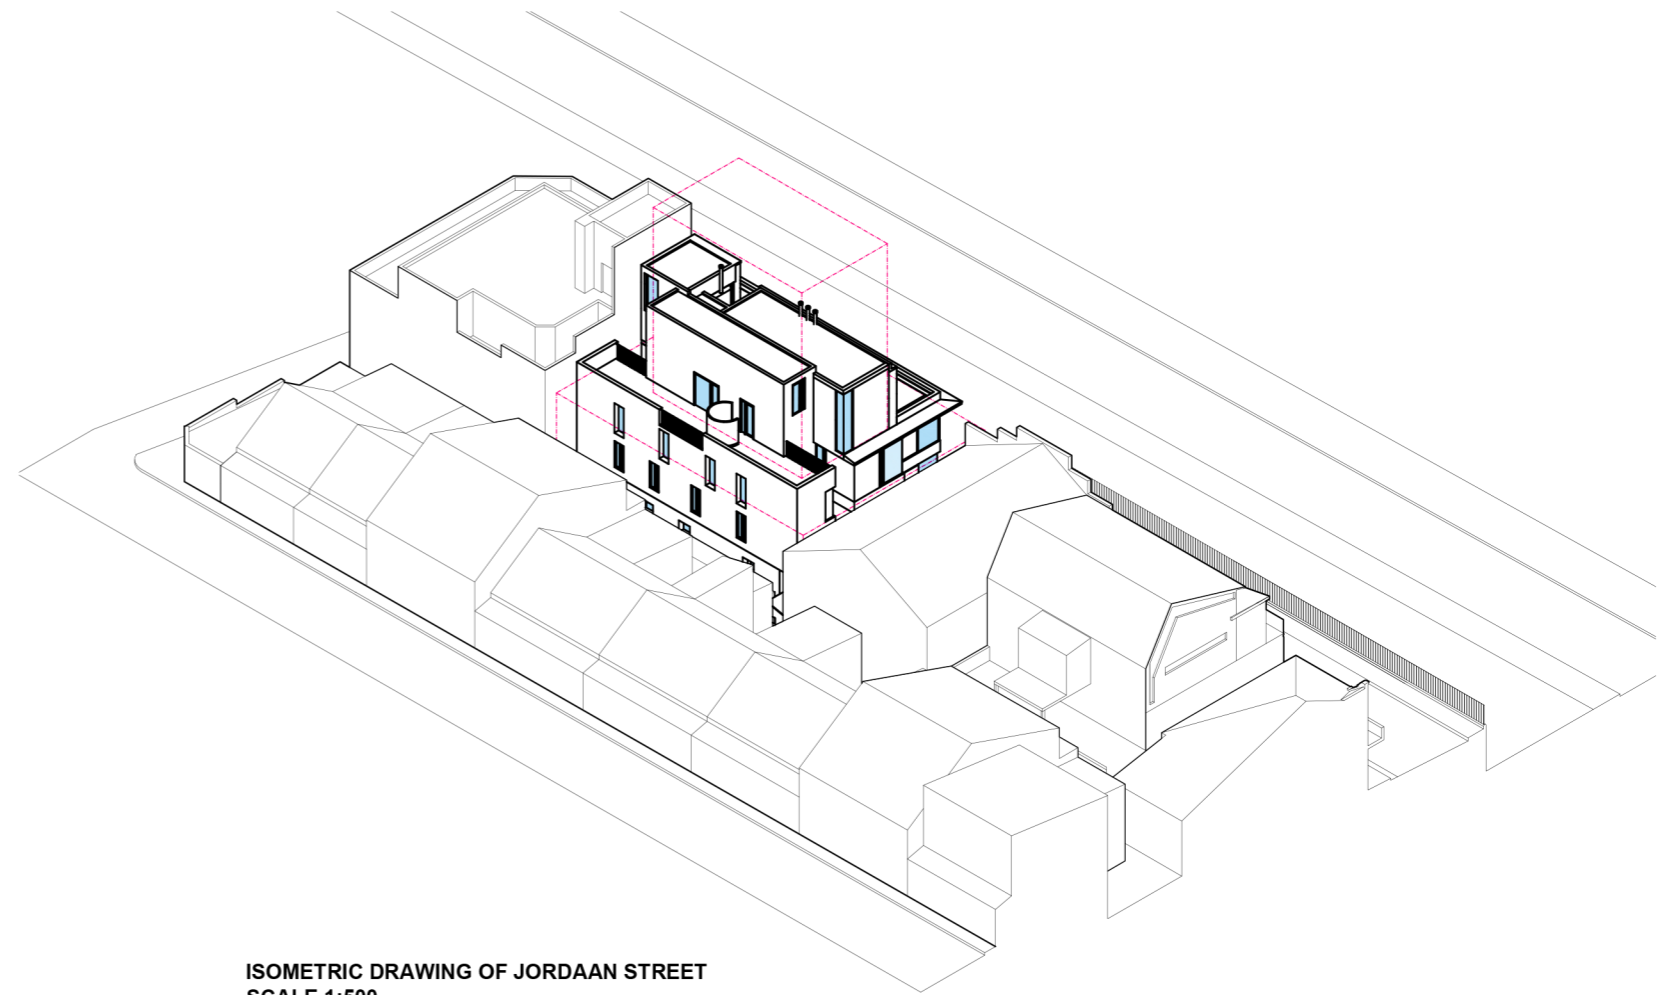

ISOMETRIC DRAWING OF JORDAAN STREET  
SCALE 1:500



NOTES	REV	DATE	DESCRIPTION
<ol style="list-style-type: none"> <li>THE DESIGN CONTAINED IN THIS DRAWING IS COPYRIGHT AND REMAINS THE PROPERTY OF KEVIN FELLINGHAM ARCHITECTS.</li> <li>ALL WORK TO BE CARRIED OUT IN STRICT ACCORDANCE WITH SANS-10400 AND ALL LOCAL AUTHORITY BY-LAWS.</li> <li>FIGURED DIMENSIONS TO BE TAKEN IN PREFERENCE TO SCALING OFF DRAWINGS. NOTE, PRINTED SCALE MAY DIFFER FROM SCALE NOTED.</li> <li>ALL RELEVANT DETAILS, LEVELS &amp; DIMENSIONS TO BE CHECKED BEFORE WORK COMMENCES. ANY OMISSIONS OR DISCREPANCIES TO BE REPORTED TO KEVIN FELLINGHAM ARCHITECTS FORTHWITH.</li> <li>KEVIN FELLINGHAM ARCHITECTS ACCEPTS NO RESPONSIBILITY FOR ERRORS RESULTING FROM THE MISINTERPRETATION OF THE DRAWING.</li> <li>ALL DIMENSIONS ARE GIVEN IN MILLIMETRES.</li> </ol>	00	19.01.31	FOR INFORMATION ONLY

[www.kfellingham.com](http://www.kfellingham.com)  
 212b buitengracht street,  
 cape town, 8001  
 +27 72 807 4927  
[kevin@kfellingham.com](mailto:kevin@kfellingham.com)

kevin fellingham • kevin fellingham architects

CLIENT	KEVIN FELLINGHAM
PROJECT	212 BUITENGRACHT STREET

DRAWING			
<b>ISO AND STREET VIEW</b>			
SCALE	DATE	DRAWN	CHECKED
AS SHOWN	2019.08.06	KF/NS	KF
PROJ. NO.	DRAWING NO.	REV.	
077	<b>077-4.1-009</b>	03	

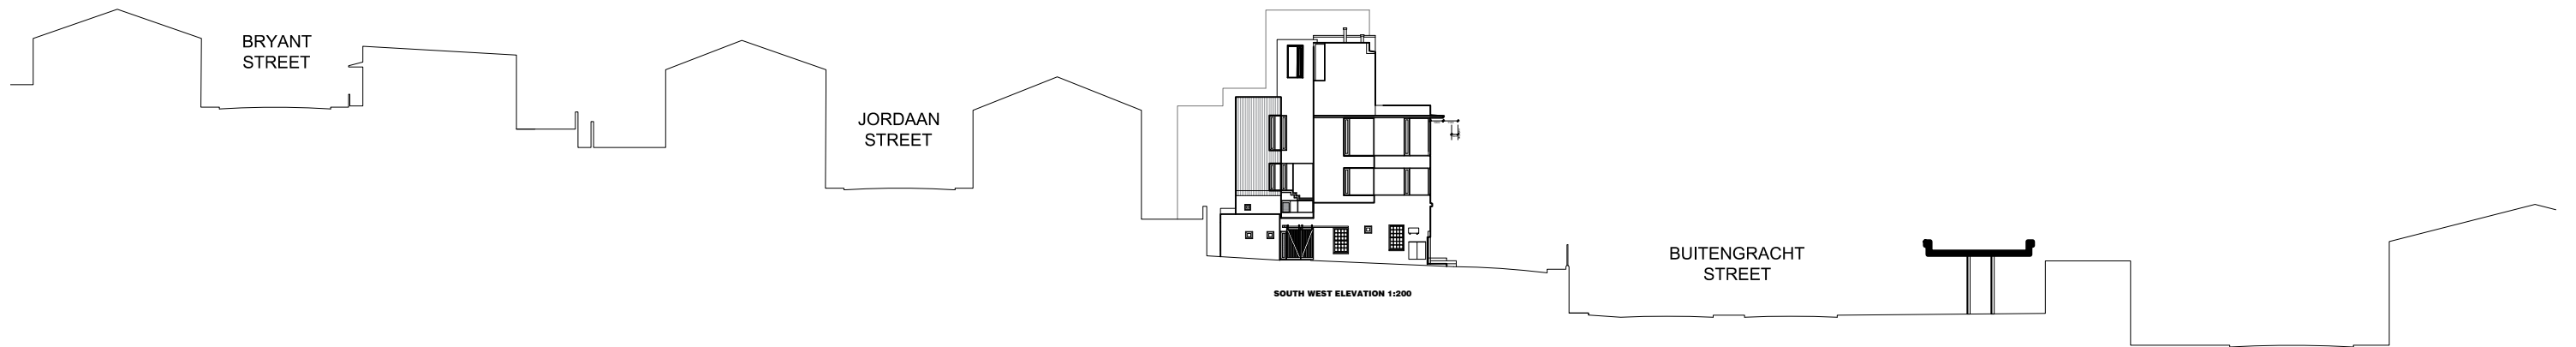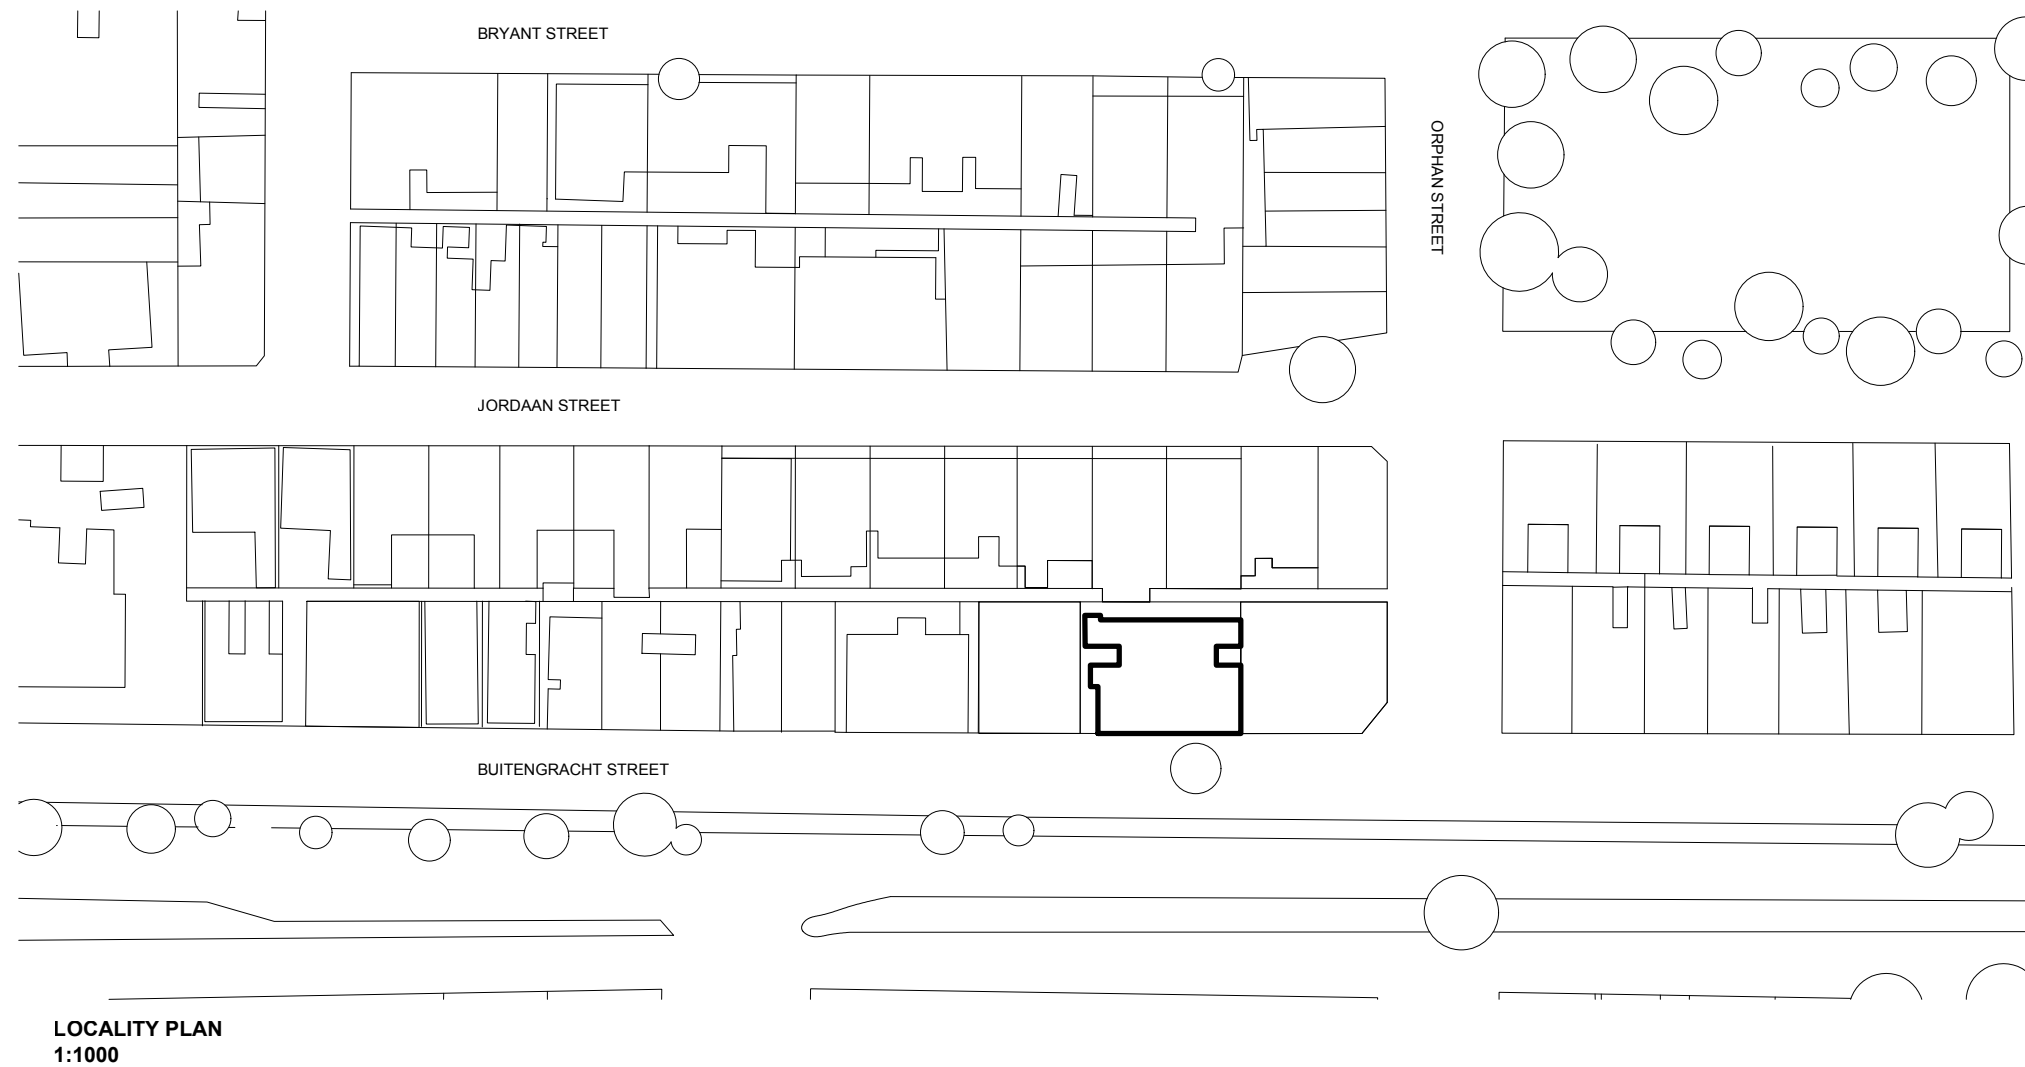



NOTES	REV	DATE	DESCRIPTION
<ol style="list-style-type: none"> <li>THE DESIGN CONTAINED IN THIS DRAWING IS COPYRIGHT AND REMAINS THE PROPERTY OF KEVIN FELLINGHAM ARCHITECTS.</li> <li>ALL WORK TO BE CARRIED OUT IN STRICT ACCORDANCE WITH SANS-10400 AND ALL LOCAL AUTHORITY BY-LAWS.</li> <li>FIGURED DIMENSIONS TO BE TAKEN IN PREFERENCE TO SCALING OFF DRAWINGS. NOTE, PRINTED SCALE MAY DIFFER FROM SCALE NOTED.</li> <li>ALL RELEVANT DETAILS, LEVELS &amp; DIMENSIONS TO BE CHECKED BEFORE WORK COMMENCES. ANY OMISSIONS OR DISCREPANCIES TO BE REPORTED TO KEVIN FELLINGHAM ARCHITECTS FORTHWITH.</li> <li>KEVIN FELLINGHAM ARCHITECTS ACCEPTS NO RESPONSIBILITY FOR ERRORS RESULTING FROM THE MISINTERPRETATION OF THE DRAWING.</li> <li>ALL DIMENSIONS ARE GIVEN IN MILLIMETRES.</li> </ol>	00	19.01.31	FOR INFORMATION ONLY

[www.kfellingham.com](http://www.kfellingham.com)  
 212b buitengracht street,  
 cape town, 8001  
 +27 72 807 4927  
[kevin@kfellingham.com](mailto:kevin@kfellingham.com)


kevin fellingham ● kevin fellingham architects

CLIENT	KEVIN FELLINGHAM
PROJECT	212 BUITENGRACHT STREET


<b>DRAWING</b>			
<b>LOCALITY PLAN, SECTION</b>			
SCALE	DATE	DRAWN	CHECKED
AS SHOWN	2019.08.06	KF/NS	KF
PROJ NO	DRAWING NO	REV	
077	<b>077-4.1-007</b>	<b>03</b>	

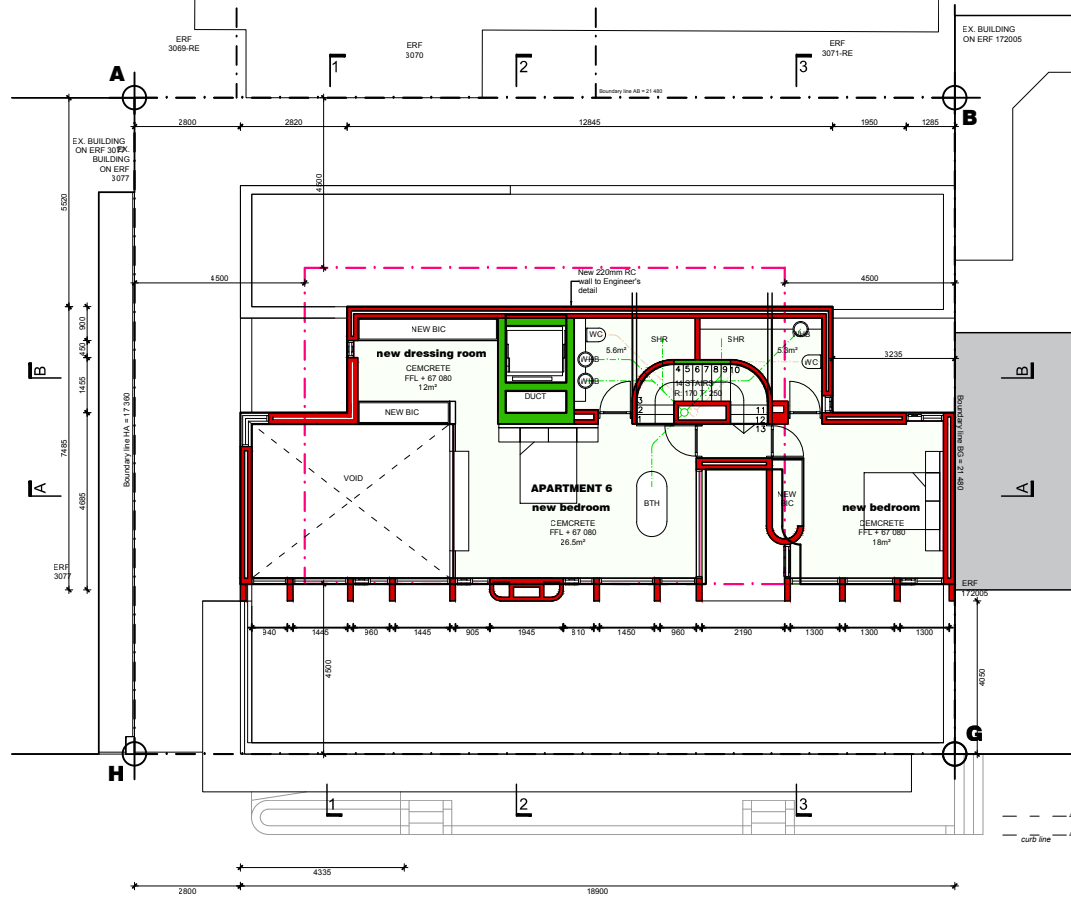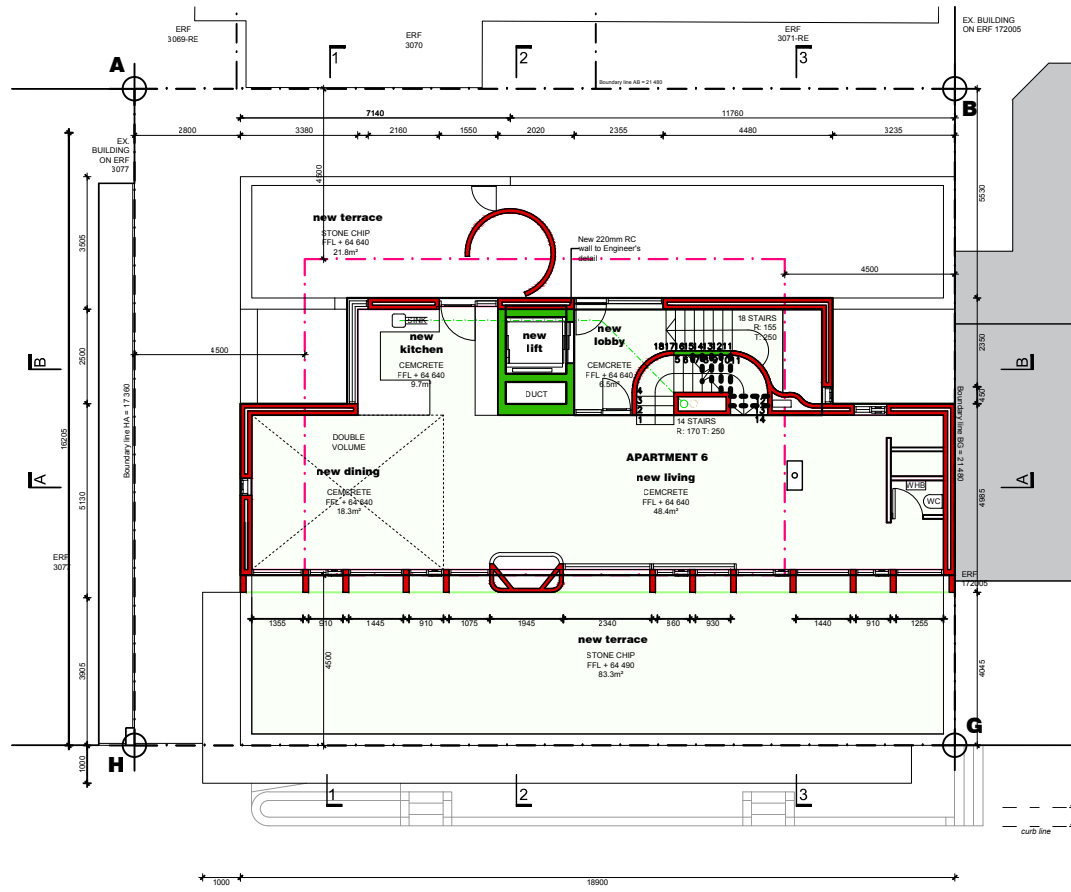

SIXTH STOREY PLAN 1:200

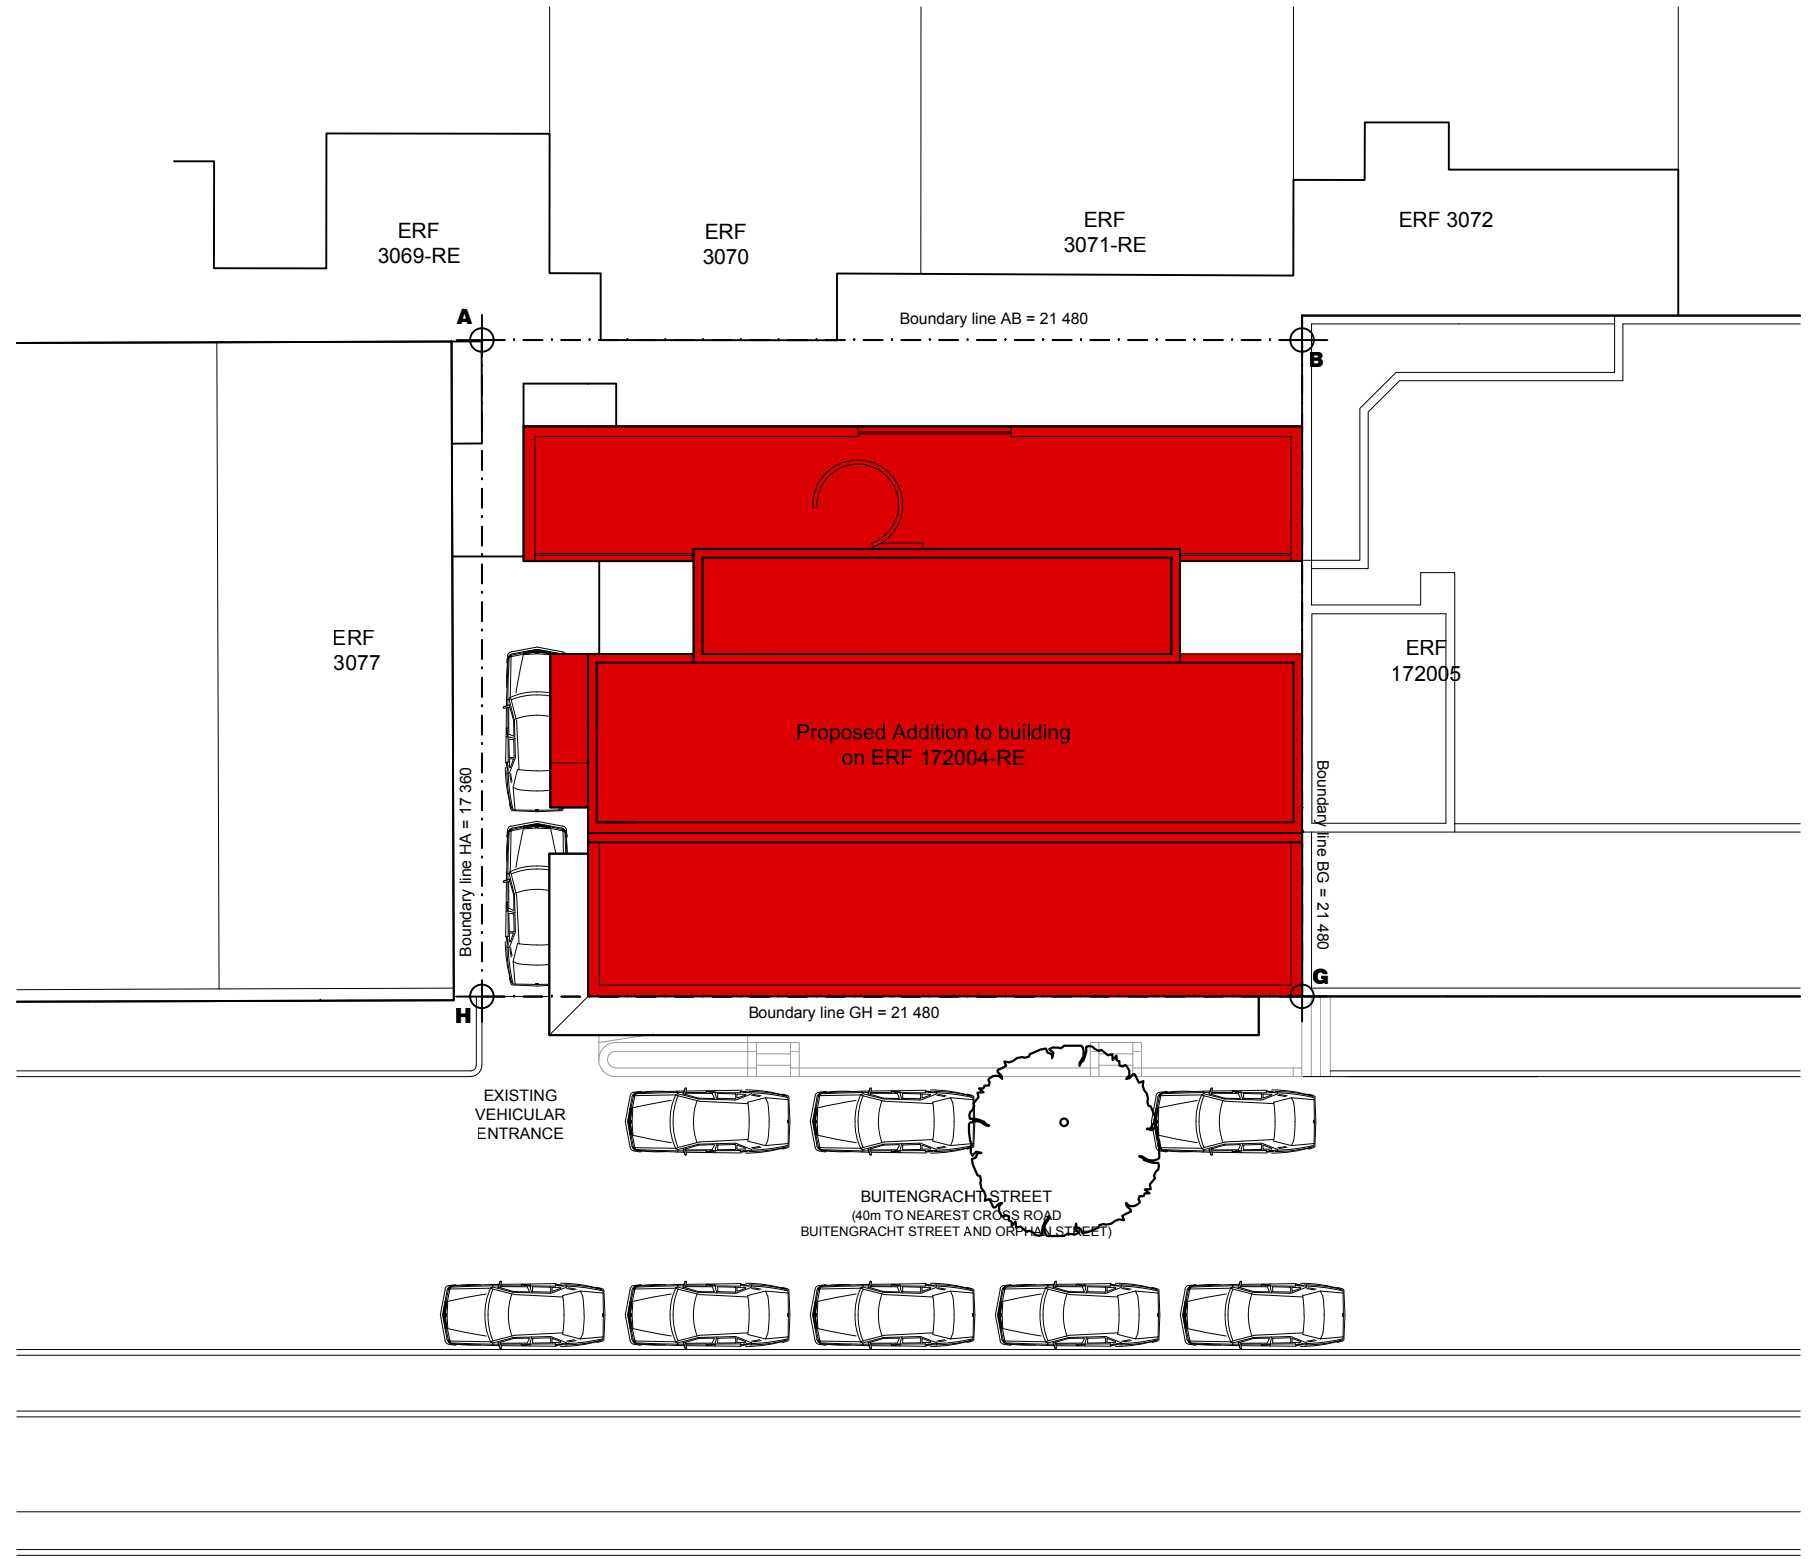

SITE PLAN 1:200

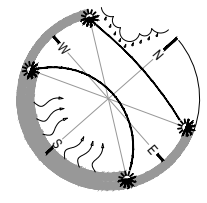


NOTES	REV	DATE	DESCRIPTION
1. THE DESIGN CONTAINED IN THIS DRAWING IS COPYRIGHT AND REMAINS THE PROPERTY OF KEVIN FELLINGHAM ARCHITECTS. 2. ALL WORK TO BE CARRIED OUT IN STRICT ACCORDANCE WITH SANS-10400 AND ALL LOCAL AUTHORITY BY-LAWS. 3. FIGURED DIMENSIONS TO BE TAKEN IN PREFERENCE TO SCALING OFF DRAWINGS. NOTE, PRINTED SCALE MAY DIFFER FROM SCALE NOTED. 4. ALL RELEVANT DETAILS, LEVELS & DIMENSIONS TO BE CHECKED BEFORE WORK COMMENCES. ANY OMISSIONS OR DISCREPANCIES TO BE REPORTED TO KEVIN FELLINGHAM ARCHITECTS FORTHWITH. 5. KEVIN FELLINGHAM ARCHITECTS ACCEPTS NO RESPONSIBILITY FOR ERRORS RESULTING FROM THE MISINTERPRETATION OF THE DRAWING. 6. ALL DIMENSIONS ARE GIVEN IN MILLIMETRES.	00	19.01.31	FOR INFORMATION ONLY

www.kfellingham.com  
212b buitengracht street,  
cape town, 8001  
+27 72 807 4927  
kevin@kfellingham.com


kevin fellingham • kevin fellingham architects

CLIENT	Kevin Fellingham
PROJECT	212 BUITENGRACHT STREET


DRAWING			
<b>PLANS AND SITE PLAN</b>			
SCALE	DATE	DRAWN	CHECKED
1:200	2019.08.06	KF/NS	KF
PROJ NO	DRAWING NO	REV	
	<b>077-4.1-002</b>	<b>03</b>	

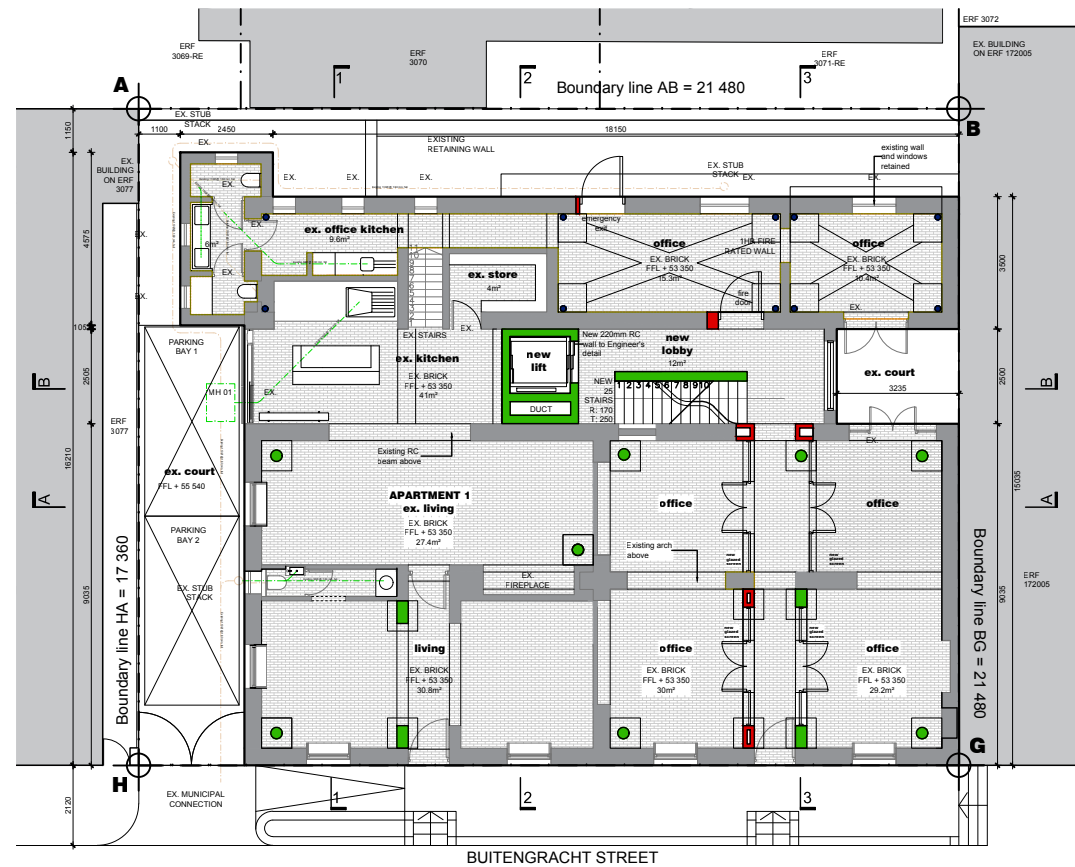


**FIRST STOREY PLAN 1:200**

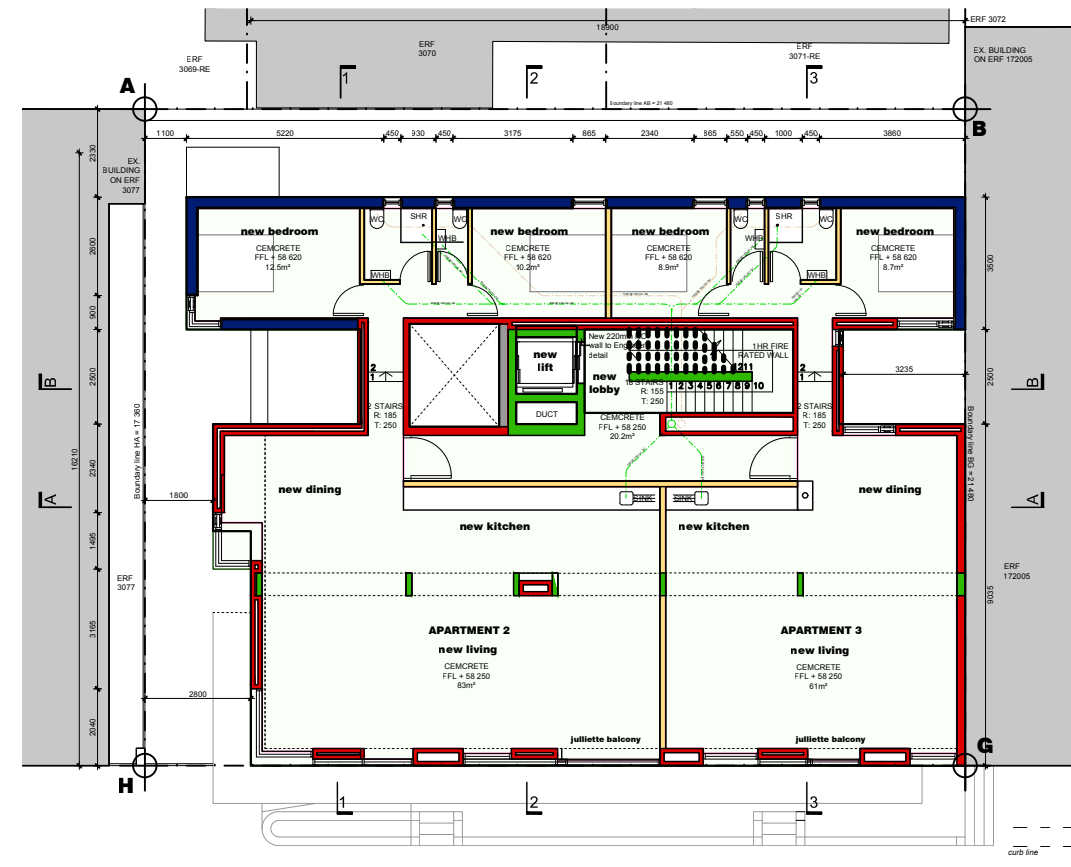

**THIRD STOREY PLAN 1:200**

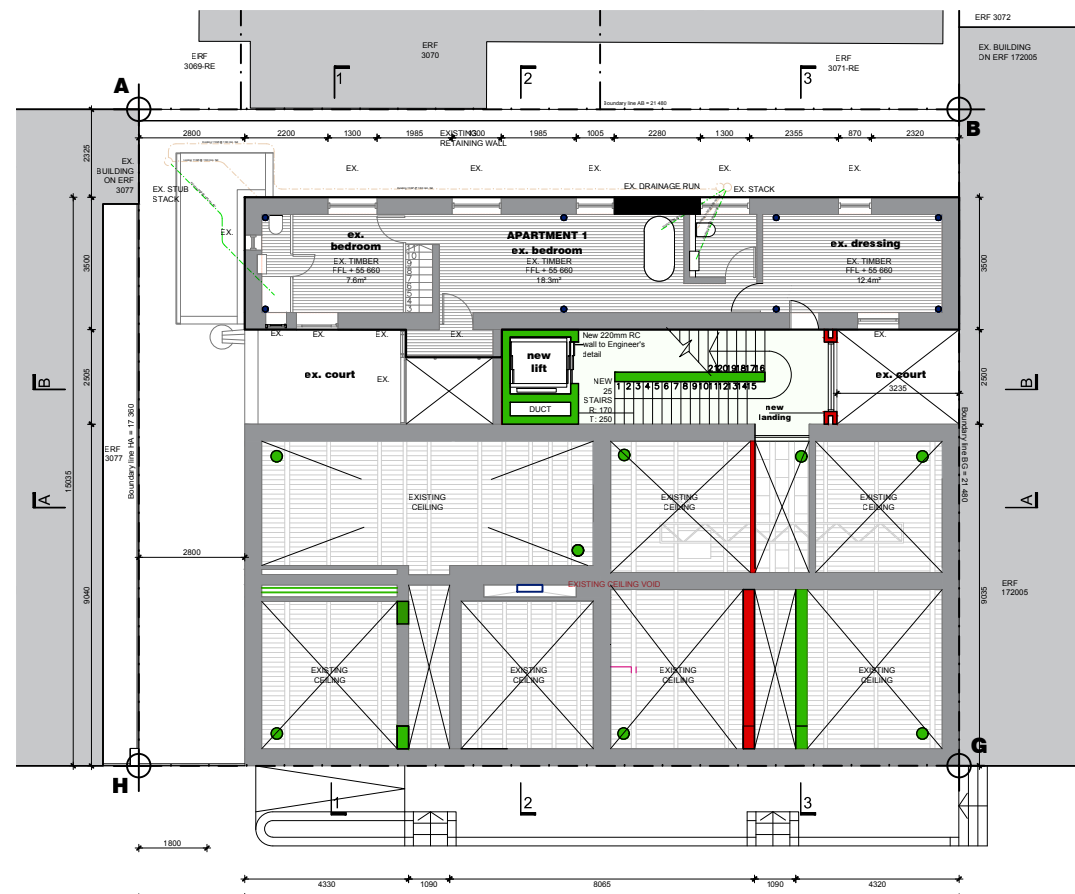

**SECOND STOREY PLAN 1:200**

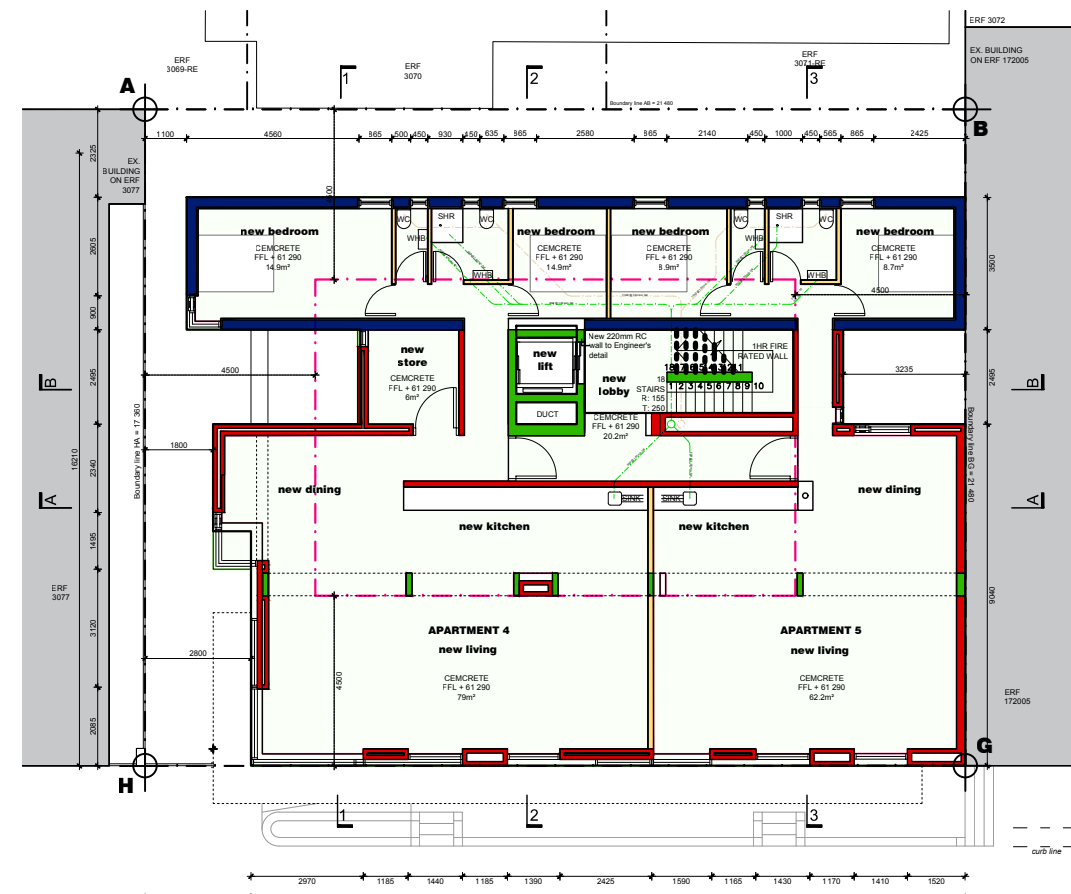

**FOURTH STOREY PLAN 1:200**

NOTES	REV	DATE	DESCRIPTION
1. THE DESIGN CONTAINED IN THIS DRAWING IS COPYRIGHT AND REMAINS THE PROPERTY OF KEVIN FELLINGHAM ARCHITECTS.	00	19.01.31	FOR INFORMATION ONLY
2. ALL WORK TO BE CARRIED OUT IN STRICT ACCORDANCE WITH SANS-10400 AND ALL LOCAL AUTHORITY BY-LAWS.			
3. FIGURED DIMENSIONS TO BE TAKEN IN PREFERENCE TO SCALING OFF DRAWINGS. NOTE, PRINTED SCALE MAY DIFFER FROM SCALE NOTED.			
4. ALL RELEVANT DETAILS, LEVELS & DIMENSIONS TO BE CHECKED BEFORE WORK COMMENCES. ANY OMISSIONS OR DISCREPANCIES TO BE REPORTED TO KEVIN FELLINGHAM ARCHITECTS FORTHWITH.			
5. KEVIN FELLINGHAM ARCHITECTS ACCEPTS NO RESPONSIBILITY FOR ERRORS RESULTING FROM THE MISINTERPRETATION OF THE DRAWING.			
6. ALL DIMENSIONS ARE GIVEN IN MILLIMETRES.			

www.kfellingham.com  
 212b buitengracht street,  
 cape town, 8001  
 +27 72 807 4927  
 kevin@kfellingham.com

kevin fellingham • kevin fellingham architects

CLIENT  
 Kevin Fellingham

PROJECT  
 212 BUITENGRACHT STREET

DRAWING  
**PLANS**

SCALE  
 1:200

DATE  
 2019.08.06


DRAWN  
 KF/NS

CHECKED  
 KF


PROJ NO  
 DRAWING NO  
**077-4.1-001**

REV  
**03**



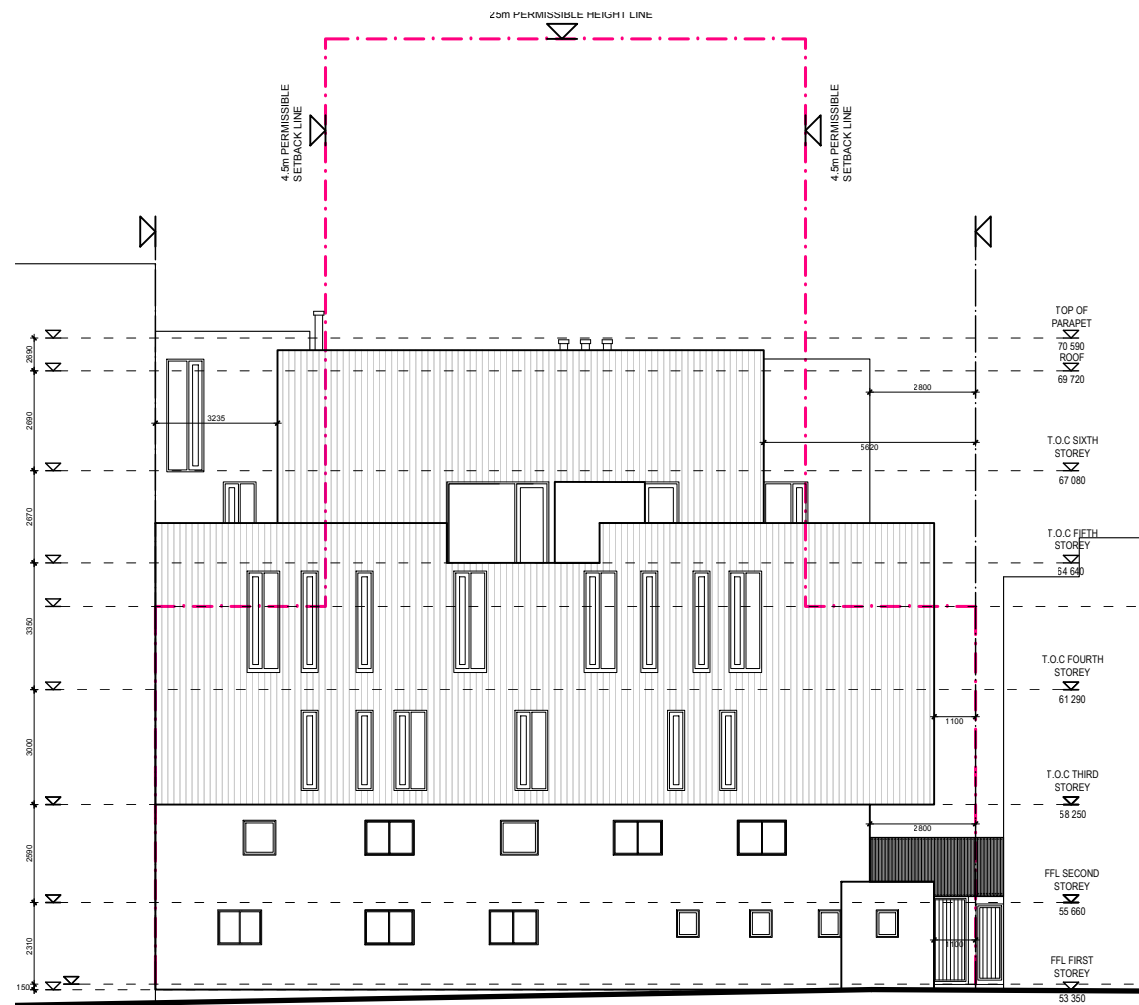

**NORTH WEST ELEVATION 1:200**

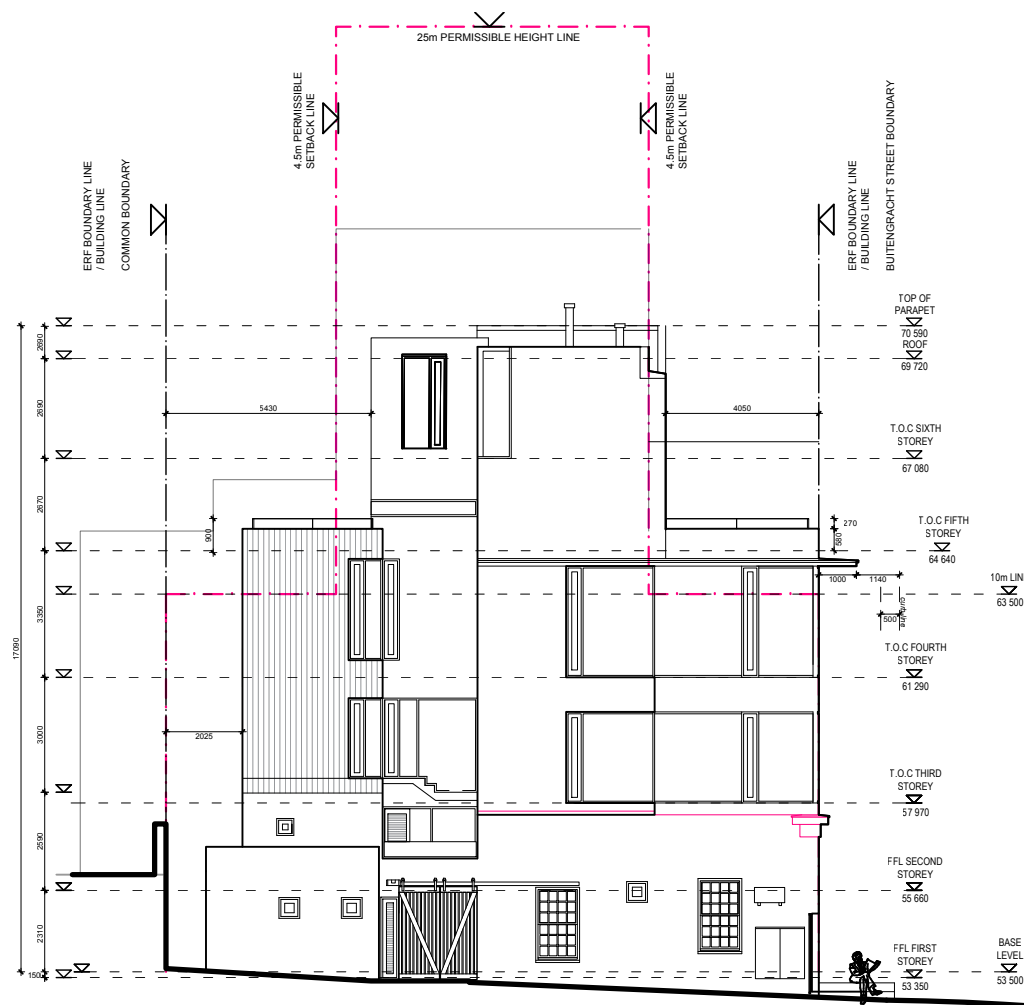

**SOUTH WEST ELEVATION 1:200**

BUITENGRACHT STREET

NOTES	REV	DATE	DESCRIPTION
<ol style="list-style-type: none"> <li>THE DESIGN CONTAINED IN THIS DRAWING IS COPYRIGHT AND REMAINS THE PROPERTY OF KEVIN FELLINGHAM ARCHITECTS.</li> <li>ALL WORK TO BE CARRIED OUT IN STRICT ACCORDANCE WITH SANS-10400 AND ALL LOCAL AUTHORITY BY-LAWS.</li> <li>FIGURED DIMENSIONS TO BE TAKEN IN PREFERENCE TO SCALING OFF DRAWINGS. NOTE, PRINTED SCALE MAY DIFFER FROM SCALE NOTED.</li> <li>ALL RELEVANT DETAILS, LEVELS &amp; DIMENSIONS TO BE CHECKED BEFORE WORK COMMENCES. ANY OMISSIONS OR DISCREPANCIES TO BE REPORTED TO KEVIN FELLINGHAM ARCHITECTS FORTHWITH.</li> <li>KEVIN FELLINGHAM ARCHITECTS ACCEPTS NO RESPONSIBILITY FOR ERRORS RESULTING FROM THE MISINTERPRETATION OF THE DRAWING.</li> <li>ALL DIMENSIONS ARE GIVEN IN MILLIMETRES.</li> </ol>	00	19.01.31	FOR INFORMATION ONLY


[www.kfellingham.com](http://www.kfellingham.com)  
 212 buitengracht street,  
 cape town, 8001  
 +27 72 807 4927  
[kevin@kfellingham.com](mailto:kevin@kfellingham.com)




kevin fellingham ● kevin fellingham architects

CLIENT	KEVIN FELLINGHAM
PROJECT	212 BUITENGRACHT STREET

DRAWING			
<b>ELEVATIONS</b>			
SCALE	DATE	DRAWN	CHECKED
1:200	2019.08.06	KF/NS	KF
PROJ NO	DRAWING NO	REV	
077	<b>077-4.1-003</b>	03	

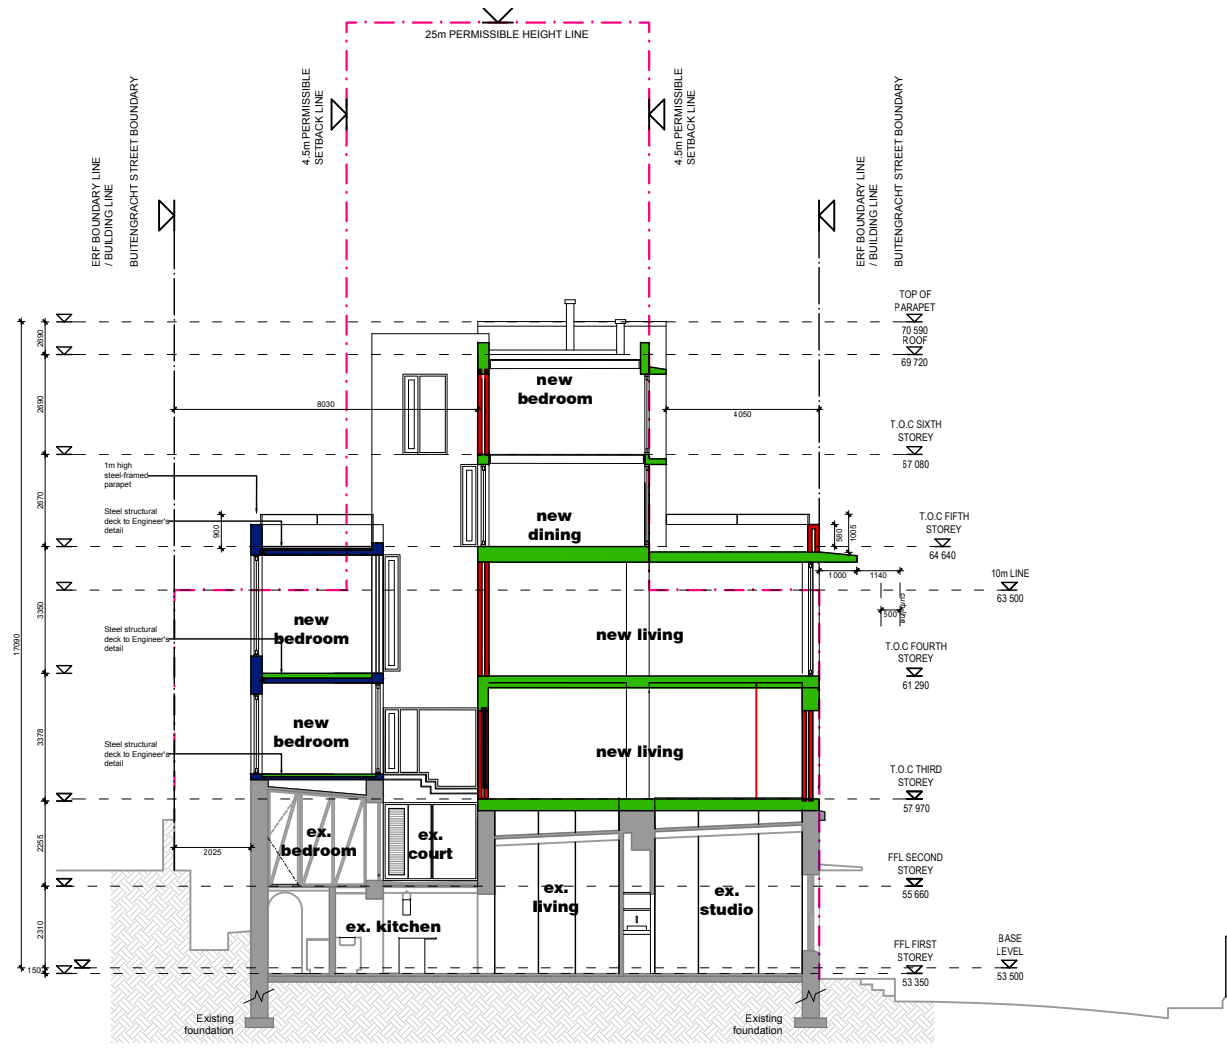

SECTION 1 1:200

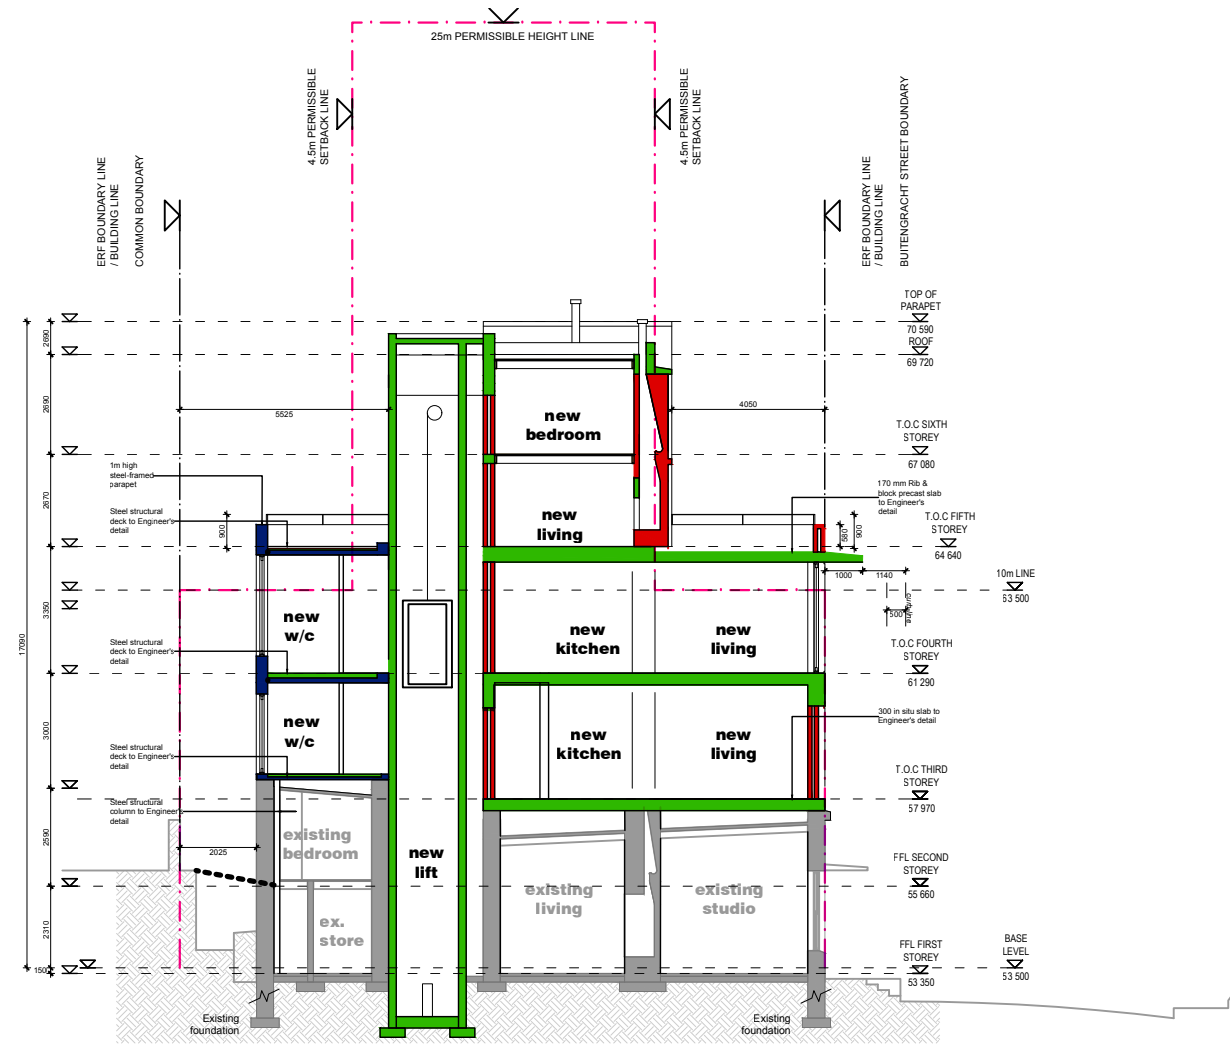

SECTION 2 1:200

BUITENGRACHT STREET

BUITENGRACHT STREET

NOTES	REV	DATE	DESCRIPTION
<ol style="list-style-type: none"> <li>THE DESIGN CONTAINED IN THIS DRAWING IS COPYRIGHT AND REMAINS THE PROPERTY OF KEVIN FELLINGHAM ARCHITECTS.</li> <li>ALL WORK TO BE CARRIED OUT IN STRICT ACCORDANCE WITH SANS-10400 AND ALL LOCAL AUTHORITY BY-LAWS.</li> <li>FIGURED DIMENSIONS TO BE TAKEN IN PREFERENCE TO SCALING OFF DRAWINGS. NOTE, PRINTED SCALE MAY DIFFER FROM SCALE NOTED.</li> <li>ALL RELEVANT DETAILS, LEVELS &amp; DIMENSIONS TO BE CHECKED BEFORE WORK COMMENCES. ANY OMISSIONS OR DISCREPANCIES TO BE REPORTED TO KEVIN FELLINGHAM ARCHITECTS FORTHWITH.</li> <li>KEVIN FELLINGHAM ARCHITECTS ACCEPTS NO RESPONSIBILITY FOR ERRORS RESULTING FROM THE MISINTERPRETATION OF THE DRAWING.</li> <li>ALL DIMENSIONS ARE GIVEN IN MILLIMETRES.</li> </ol>	00	19.01.31	FOR INFORMATION ONLY

www.kfellingham.com  
 212b buitengracht street,  
 cape town, 8001  
 +27 72 807 4927  
 kevin@kfellingham.com

kevin fellingham ● kevin fellingham architects


CLIENT  
 KEVIN FELLINGHAM

PROJECT  
 212 BUITENGRACHT STREET


DRAWING  
**SECTIONS**

SCALE 1:200 DATE 2019.08.06 DRAWN KF/NS CHECKED KF

PROJ NO 077 DRAWING NO 077-4.1-004 REV 03

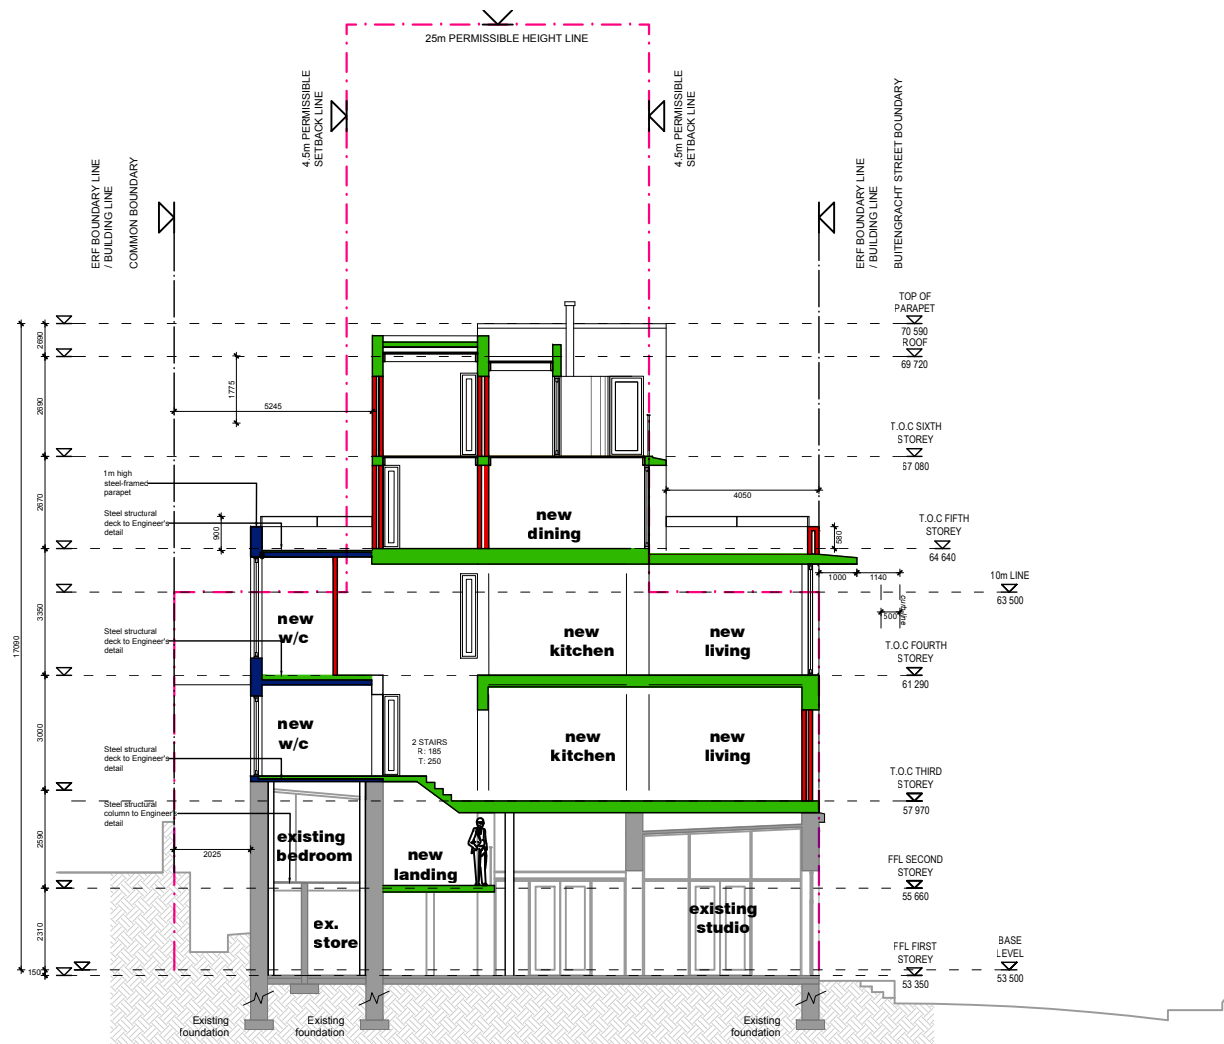

SECTION 3 1:200

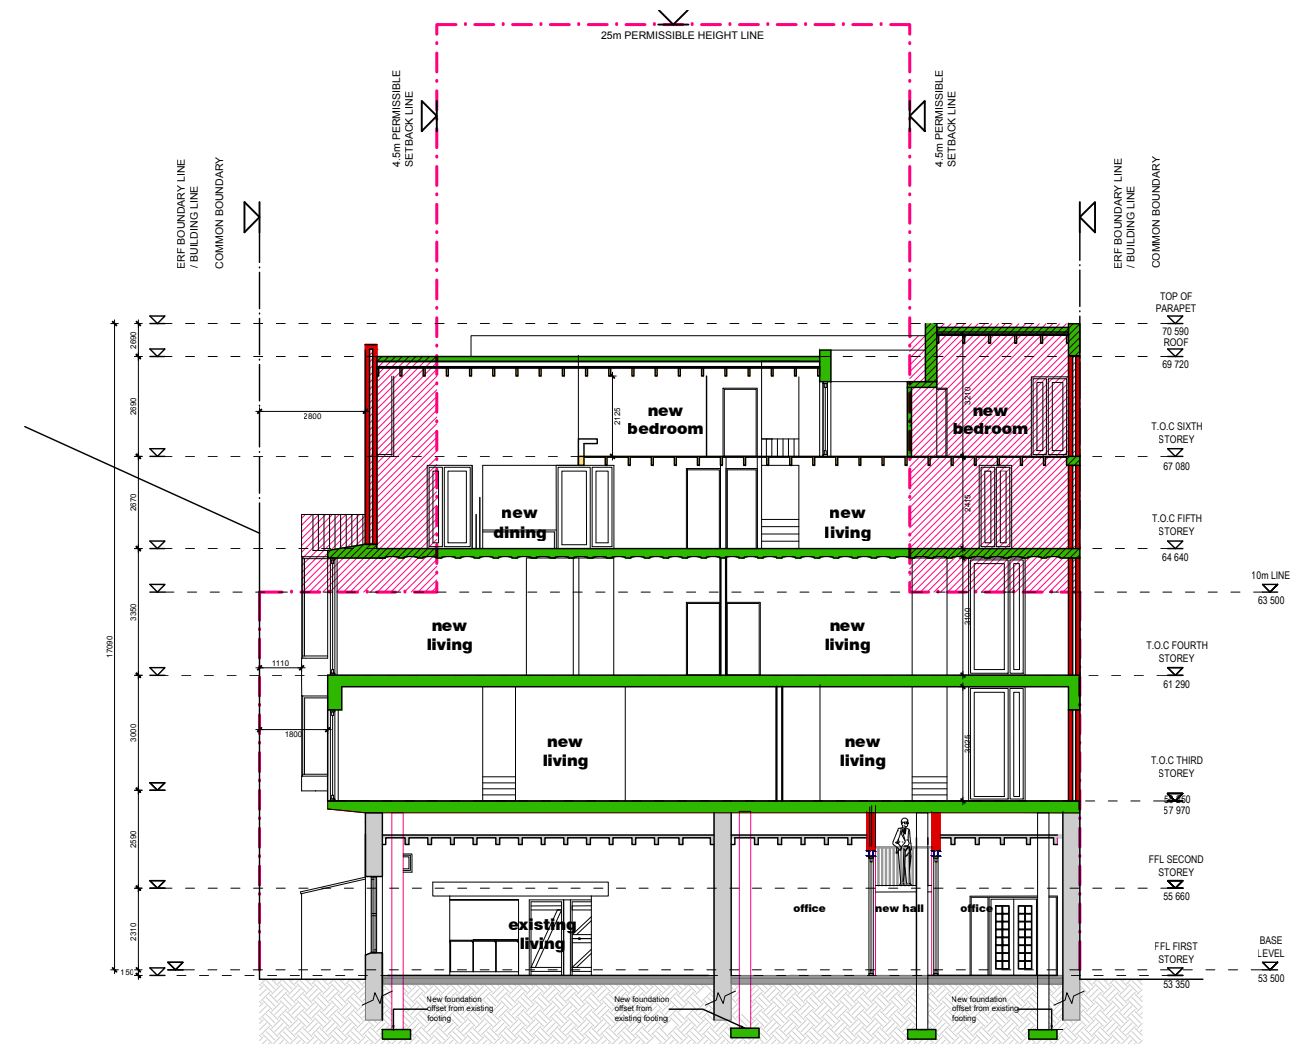

SECTION A 1:200

BUITENGRACHT STREET

NOTES	REV	DATE	DESCRIPTION
<ol style="list-style-type: none"> <li>THE DESIGN CONTAINED IN THIS DRAWING IS COPYRIGHT AND REMAINS THE PROPERTY OF KEVIN FELLINGHAM ARCHITECTS.</li> <li>ALL WORK TO BE CARRIED OUT IN STRICT ACCORDANCE WITH SANS-10400 AND ALL LOCAL AUTHORITY BY-LAWS.</li> <li>FIGURED DIMENSIONS TO BE TAKEN IN PREFERENCE TO SCALING OFF DRAWINGS. NOTE, PRINTED SCALE MAY DIFFER FROM SCALE NOTED.</li> <li>ALL RELEVANT DETAILS, LEVELS &amp; DIMENSIONS TO BE CHECKED BEFORE WORK COMMENCES. ANY OMISSIONS OR DISCREPANCIES TO BE REPORTED TO KEVIN FELLINGHAM ARCHITECTS FORTHWITH.</li> <li>KEVIN FELLINGHAM ARCHITECTS ACCEPTS NO RESPONSIBILITY FOR ERRORS RESULTING FROM THE MISINTERPRETATION OF THE DRAWING.</li> <li>ALL DIMENSIONS ARE GIVEN IN MILLIMETRES.</li> </ol>	00	19.01.31	FOR INFORMATION ONLY

www.kfellingham.com  
 212 buitengracht street,  
 cape town, 8001  
 +27 72 807 4927  
 kevin@kfellingham.com

kevin fellingham ● kevin fellingham architects

CLIENT  
 KEVIN FELLINGHAM

PROJECT  
 212 BUITENGRACHT STREET

DRAWING  
**SECTIONS**

SCALE  
 1:200

DATE  
 2019.08.06


DRAWN  
 KF/NS

CHECKED  
 KF

PROJ NO  
 077

DRAWING NO  
**077-4.1-005**

REV  
**03**

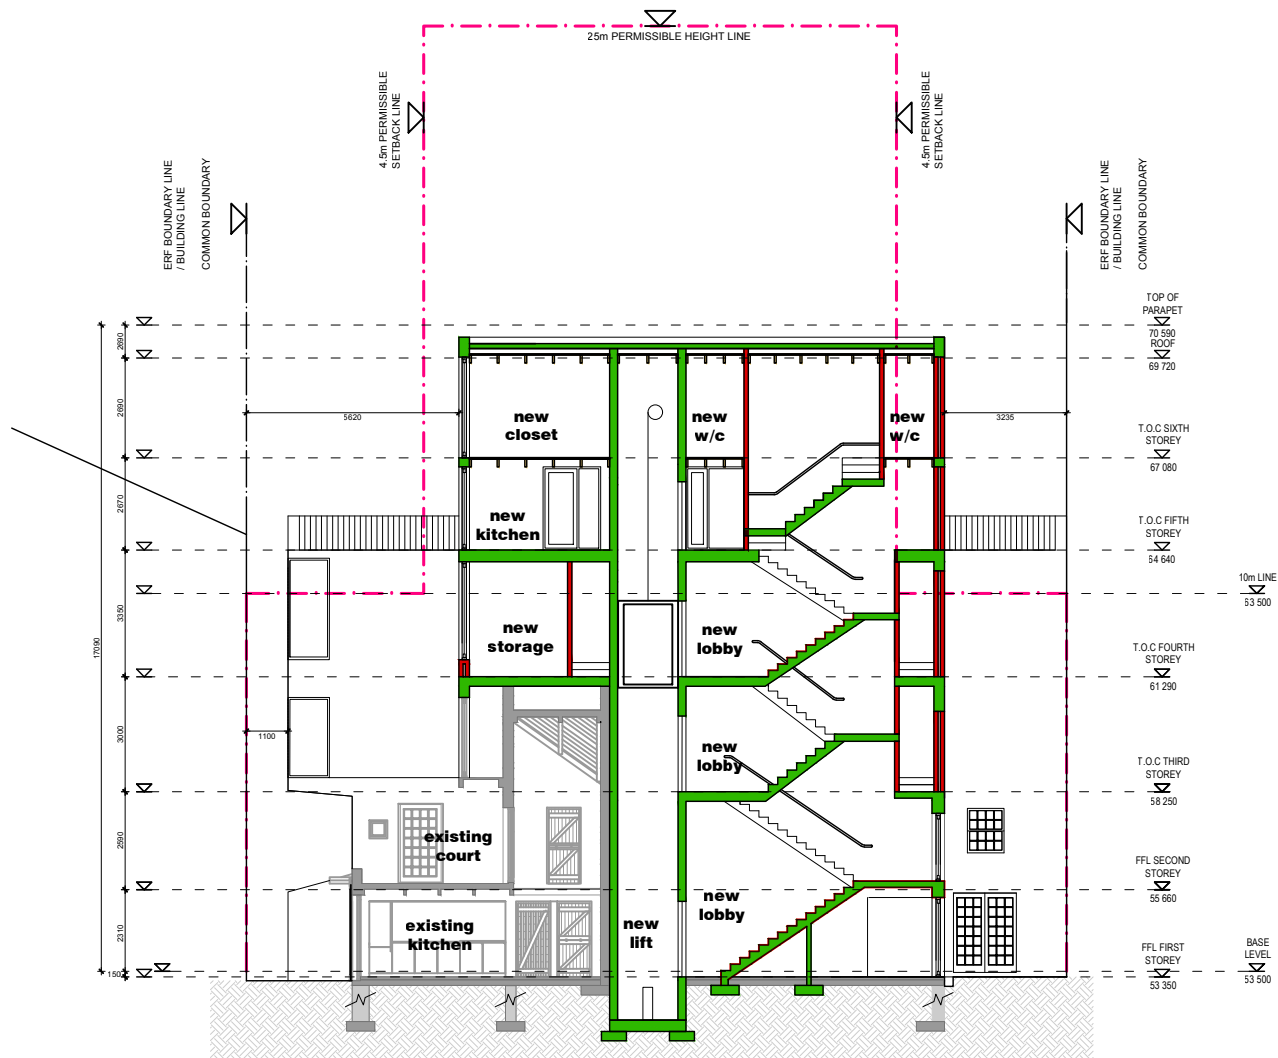

**SECTION B 1:200**

NOTES	REV	DATE	DESCRIPTION
<ol style="list-style-type: none"> <li>THE DESIGN CONTAINED IN THIS DRAWING IS COPYRIGHT AND REMAINS THE PROPERTY OF KEVIN FELLINGHAM ARCHITECTS.</li> <li>ALL WORK TO BE CARRIED OUT IN STRICT ACCORDANCE WITH SANS-10400 AND ALL LOCAL AUTHORITY BY-LAWS.</li> <li>FIGURED DIMENSIONS TO BE TAKEN IN PREFERENCE TO SCALING OFF DRAWINGS. NOTE, PRINTED SCALE MAY DIFFER FROM SCALE NOTED.</li> <li>ALL RELEVANT DETAILS, LEVELS &amp; DIMENSIONS TO BE CHECKED BEFORE WORK COMMENCES. ANY OMISSIONS OR DISCREPANCIES TO BE REPORTED TO KEVIN FELLINGHAM ARCHITECTS FORTHWITH.</li> <li>KEVIN FELLINGHAM ARCHITECTS ACCEPTS NO RESPONSIBILITY FOR ERRORS RESULTING FROM THE MISINTERPRETATION OF THE DRAWING.</li> <li>ALL DIMENSIONS ARE GIVEN IN MILLIMETRES.</li> </ol>	00	19.01.31	FOR INFORMATION ONLY

[www.kfellingham.com](http://www.kfellingham.com)  
 212b buitengracht street,  
 cape town, 8001  
 +27 72 807 4927  
[kevin@kfellingham.com](mailto:kevin@kfellingham.com)



kevin fellingham ● kevin fellingham architects

CLIENT	KEVIN FELLINGHAM
PROJECT	212 BUITENGRACHT STREET

DRAWING			
<b>SECTIONS</b>			
SCALE	DATE	DRAWN	CHECKED
1:200	2019.08.06	KF/NS	KF
PROJ NO	DRAWING NO	REV	
077	<b>077-4.1-006</b>	<b>03</b>	