



NOTE:
THIS DRAWING IS THE COPYRIGHT OF THE ARCHITECTS. DO NOT SCALE AND REFER TO FIGURED DIMENSIONS ONLY. ALL LEVELS AND DIMENSIONS MUST BE CHECKED ON SITE PRIOR TO SETTING OUT OR MANUFACTURE. ANY DISCREPANCIES MUST BE REPORTED TO THE ARCHITECT IMMEDIATELY.

EXISTING

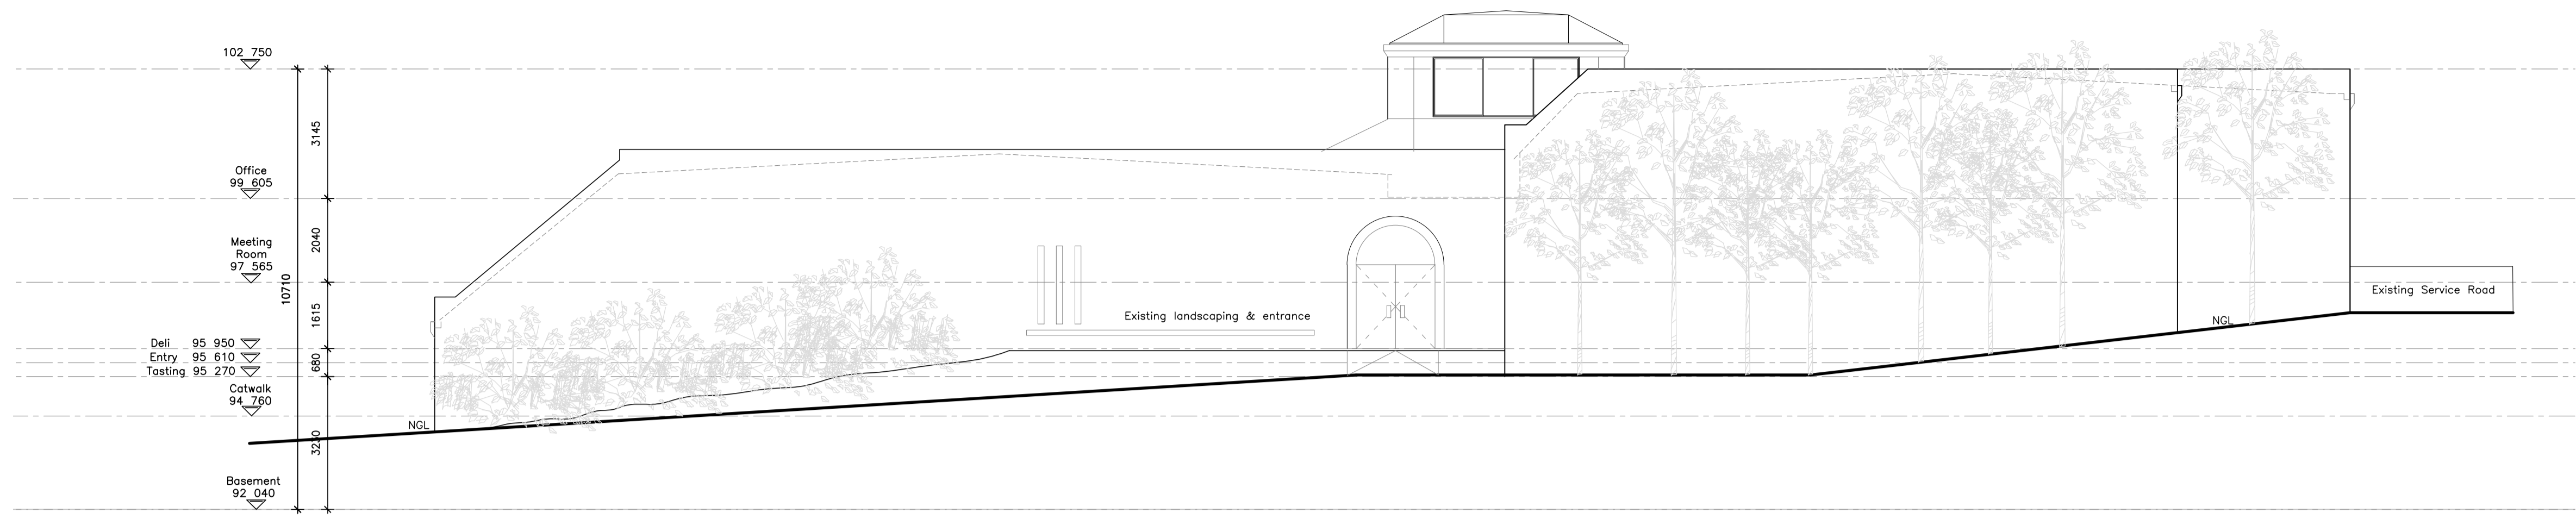


NORTH-EAST ELEVATION - EXISTING
SCALE 1:100

PROPOSED

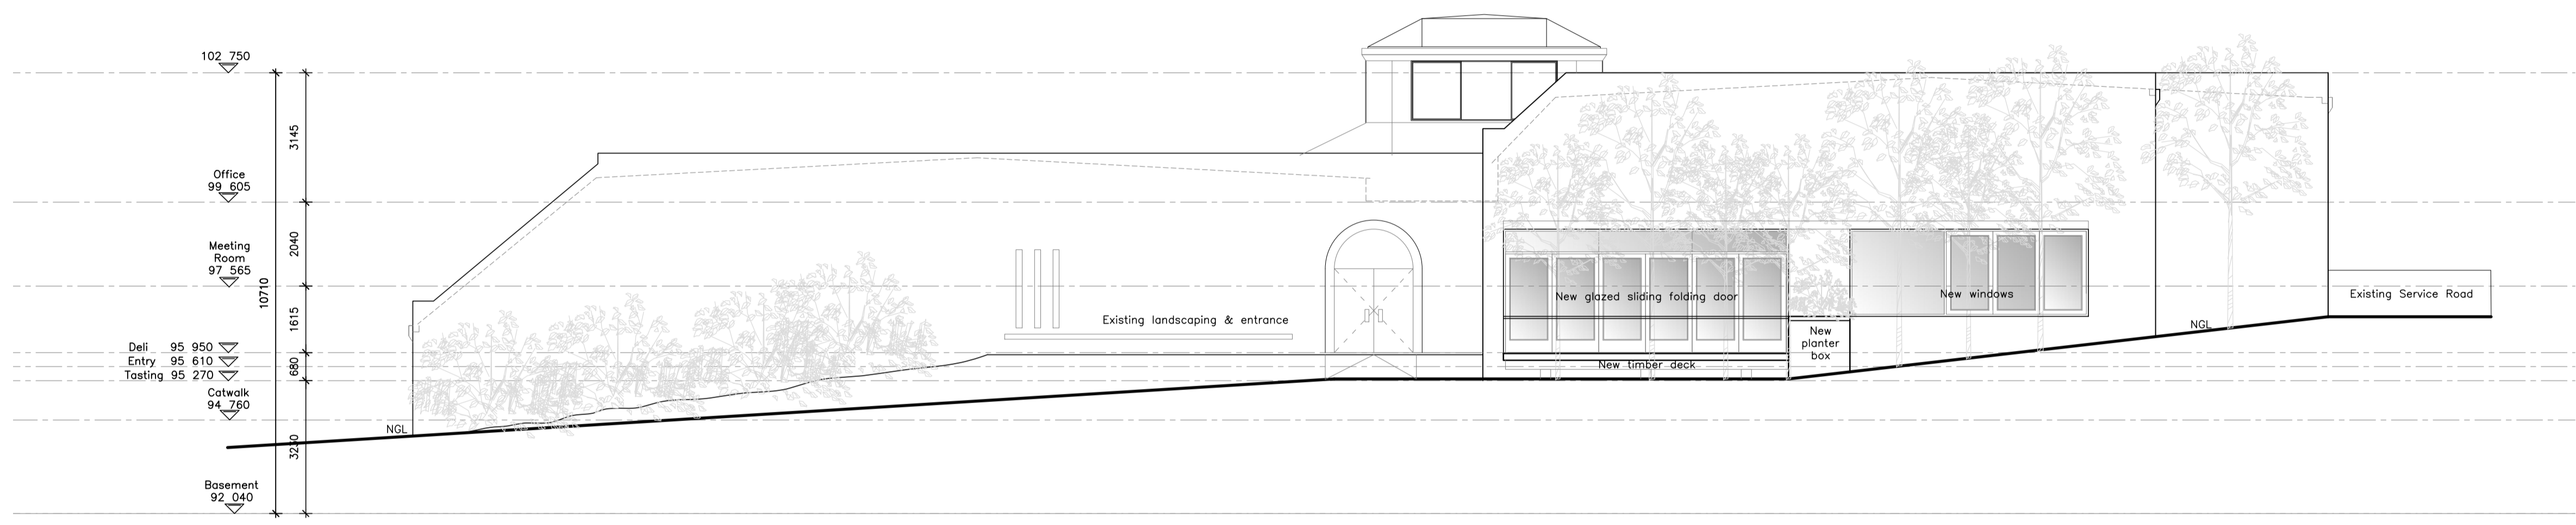

NORTH-EAST ELEVATION - PROPOSED
SCALE 1:100

PROPOSED

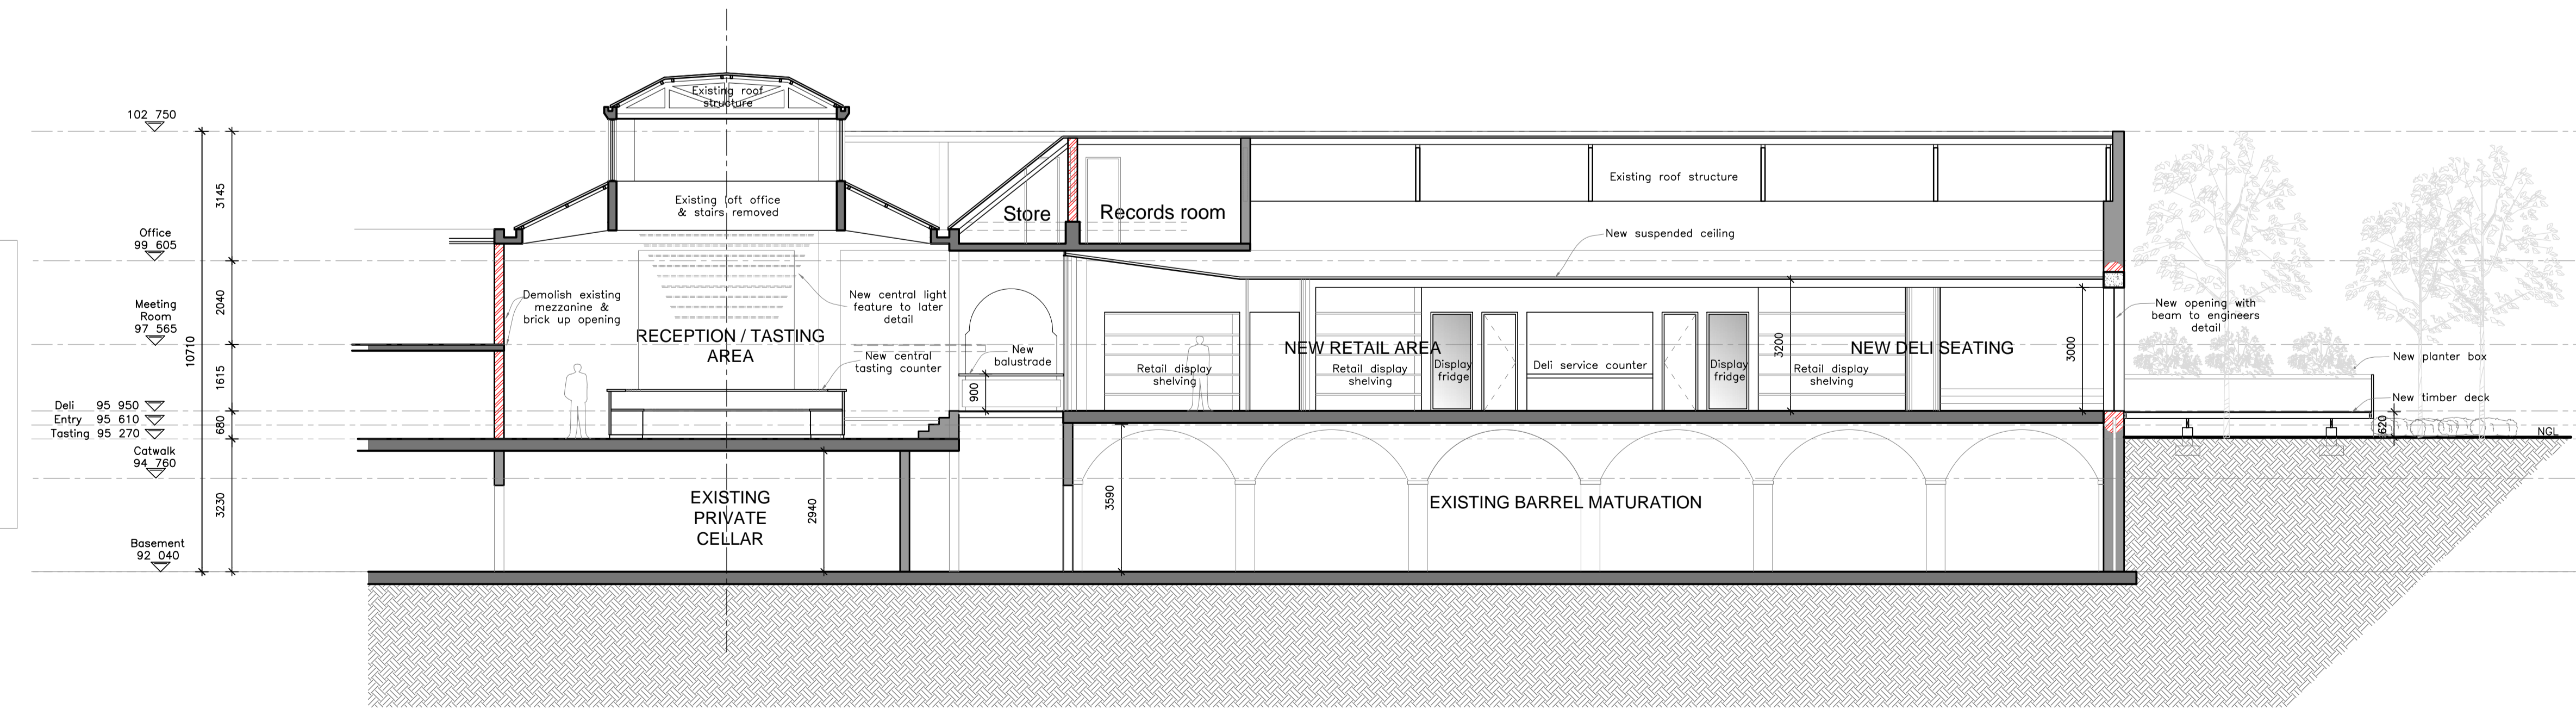

SECTION A-A - PROPOSED
SCALE 1:100

B	05.02.2015	Issued for information
A	04.02.2015	Issued for information
Wsp. Rev.	DATE:	TEKENING Nr. DRAWING No.

MALHERBE RUST
ARCHITECTS ARGITEKTE

PO. BOX 85 - POBBUS 85
HOOFSTRAAT
PAARL 7622
228 MAIN ST - HOOFSTRAAT 228
PAARL 7646 TEL +27 21 872 1623
E-mail: mra@afrika.com FAX +27 21 872 5467

KLIENT:	Klein Constantia Wine Cellar Constantia, Cape Town
PROJEK:	Proposed Alterations Proposed alterations to existing wine cellar

TEKENING:	Section and Elevation Sketch Design				
GETEKEN:	SJ	NIJESSEN:	JM		
DATE:	05.02.2015	SKAL:	1:100(A1)		
PROJEK Nr.:	1527	TEKENING Nr.:	301	WYSIGING REVISION:	B
CAD Nr.:					